
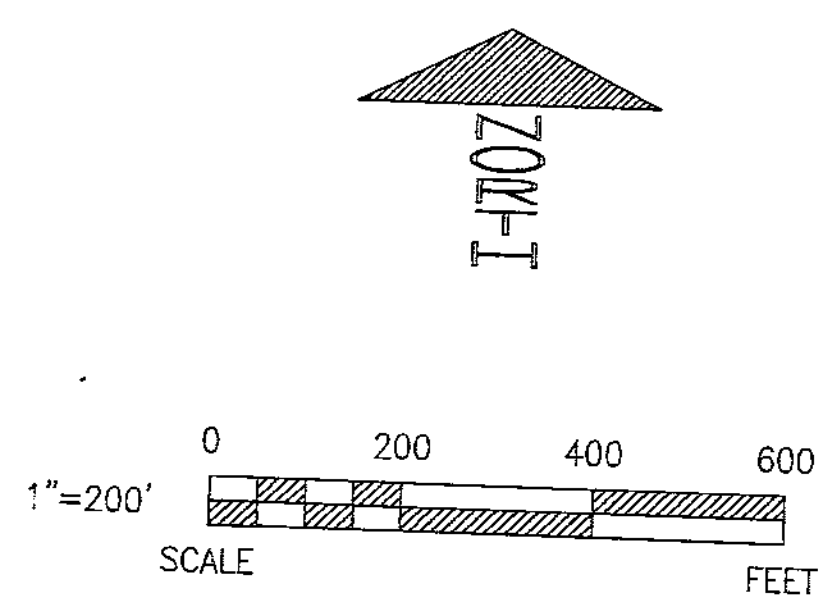


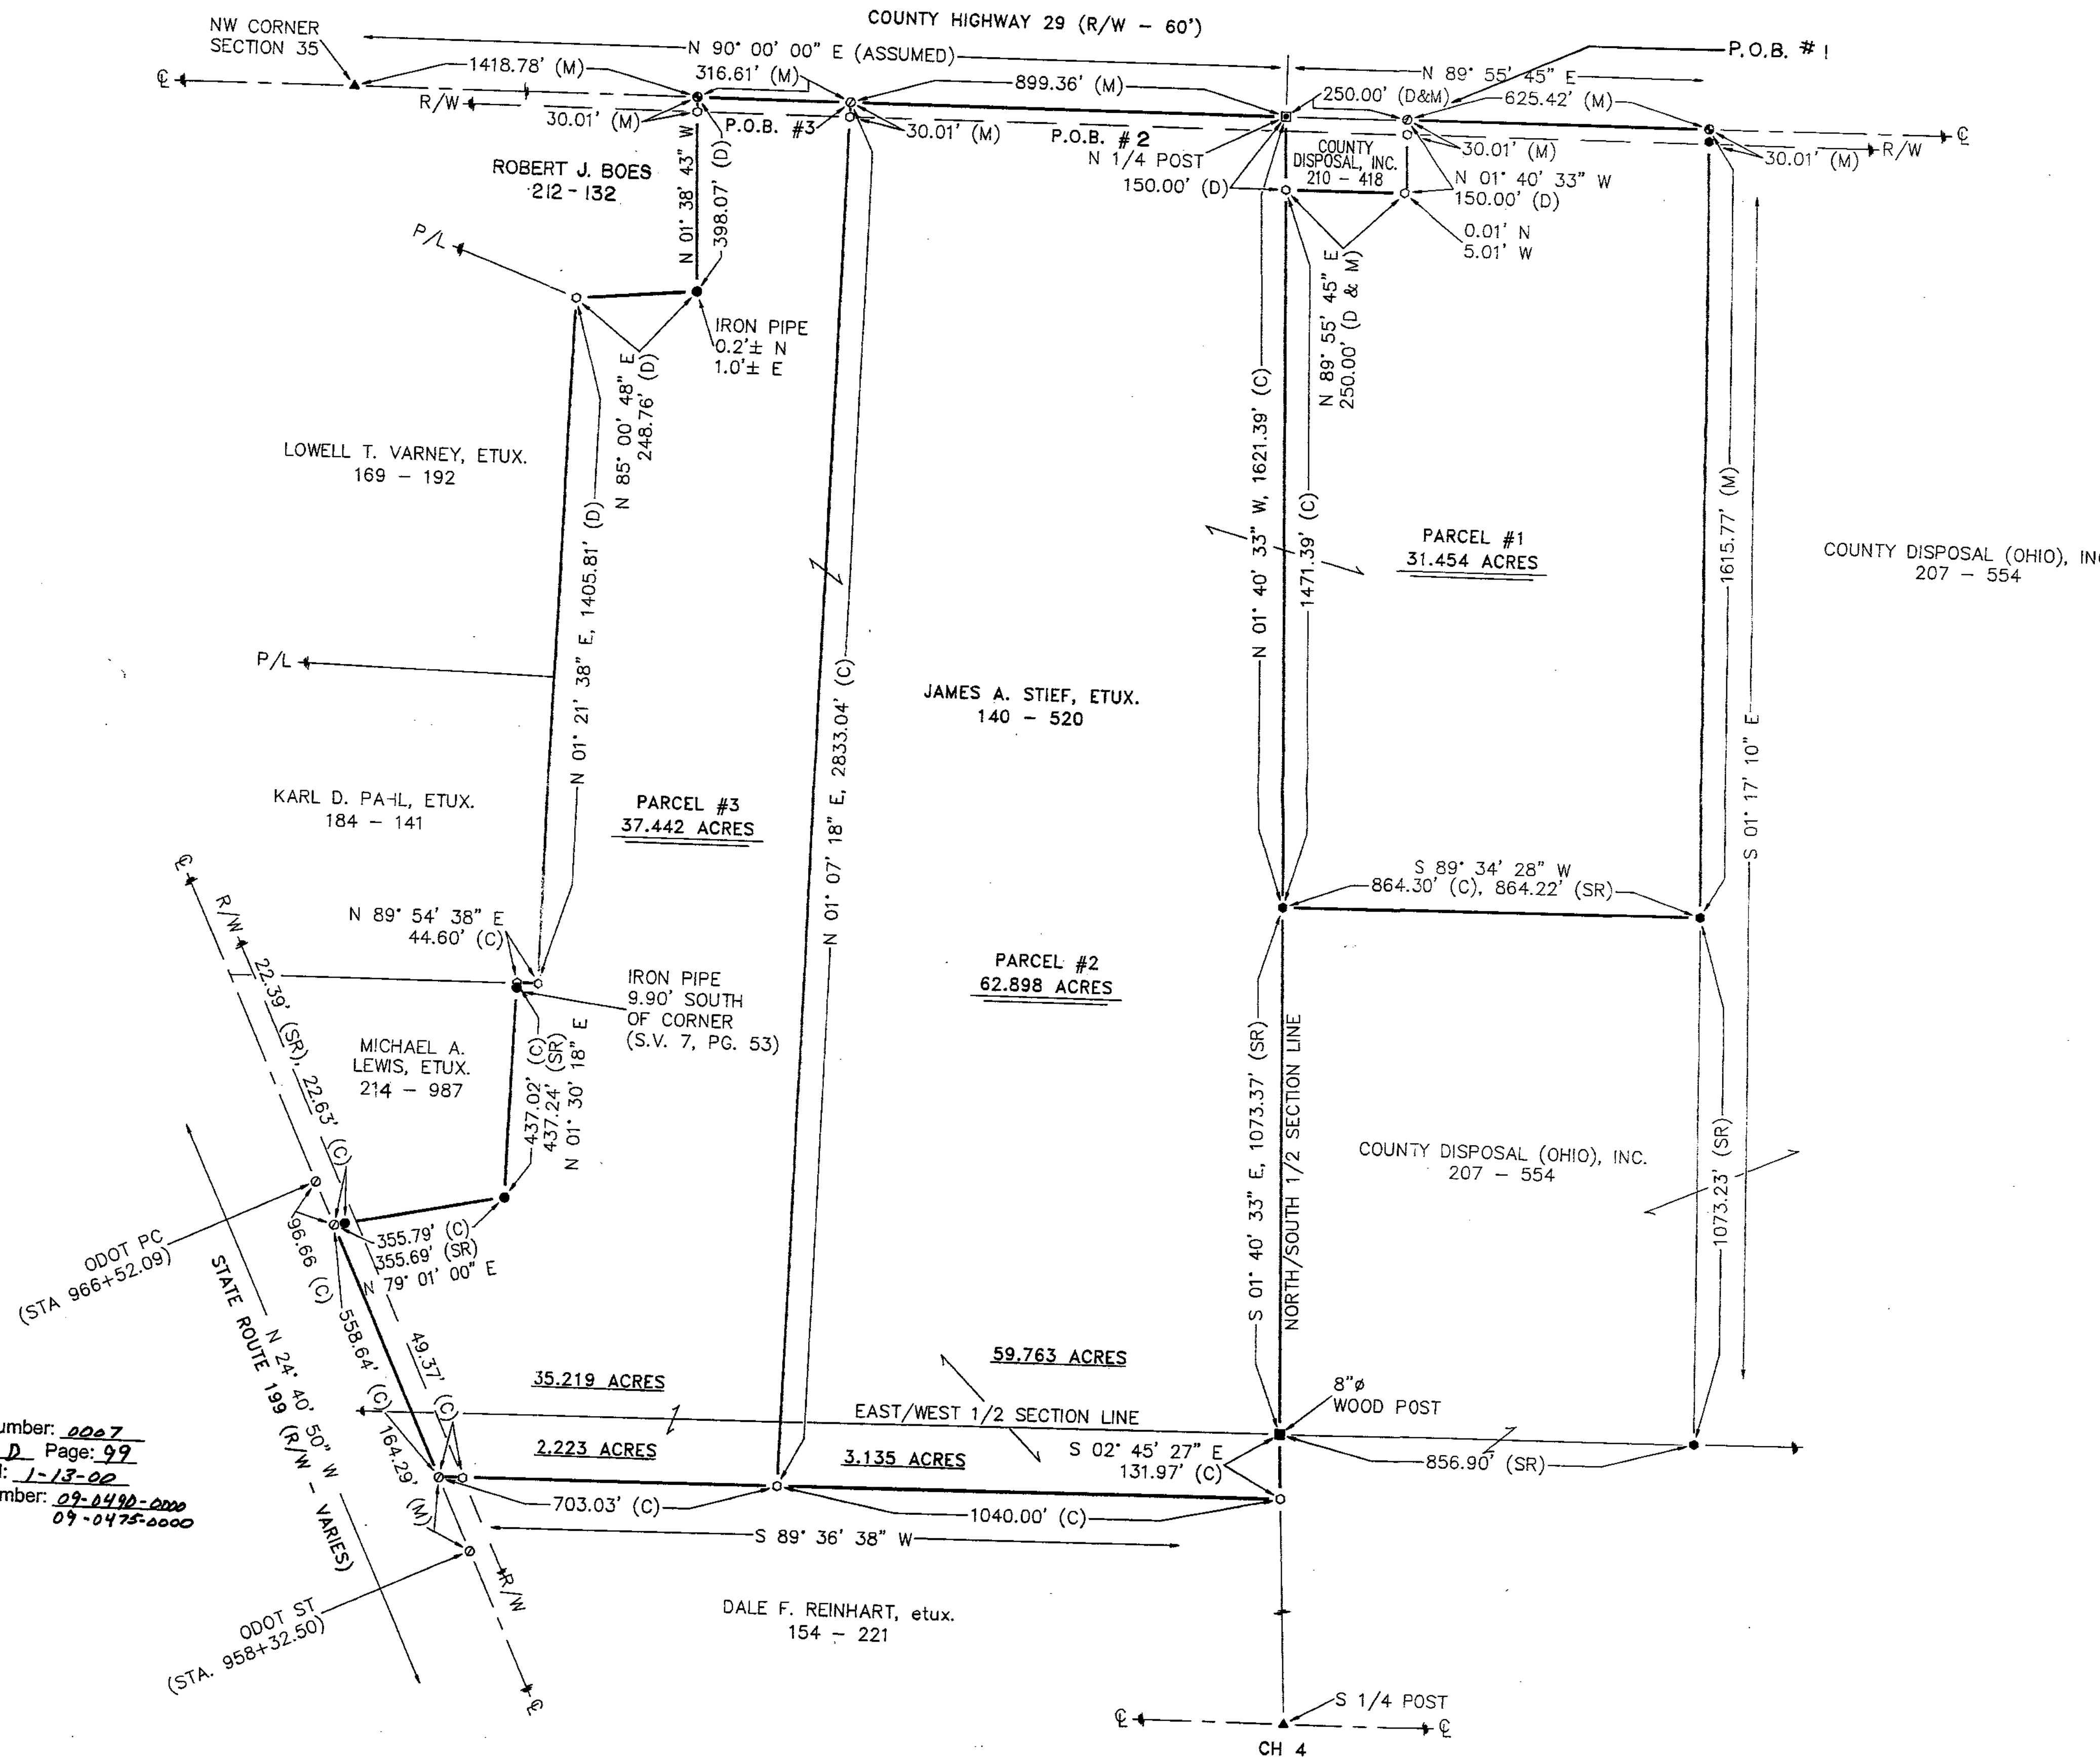

REFERENCES

- DEED VOLUMES & PAGES AS SHOWN.
- SURVEY VOLUME 4, PAGE 481.
- SURVEY VOLUME 5, PAGE 491.
- SURVEY VOLUME 7, PAGE 153.
- SURVEY VOLUME 6, PAGE 276.
- SURVEY VOLUME 8, PAGE 39.
- WYA. 23 (12.10-21.59) - (22.41-23. 04)
- STATE HIGHWAY PLANS

LEGEND

- | SET | FOUND | DESCRIPTION |
|----------|----------|-------------------------------------|
| ● | ● | MONUMENT |
| ○ | ○ | RAILROAD SPIKE |
| ○ | ○ | NAIL |
| ○ | ○ | IRON PIPE |
| ○ | ○ | DRILL HOLE |
| ○ | ○ | 5/8" IRON ROD WITH PERSONALIZED CAP |
| ○ | ○ | IRON ROD |
| ○ | ○ | FENCE POST |
| ○ | ○ | STONE |
| ○ | ○ | MONUMENT BOX |
| ○ | ○ | CONCRETE MONUMENT |
| X-X | X-X | FENCE |
| D | D | DEED |
| P | P | PLAT |
| M | M | MEASURED |
| C | C | CALCULATED |
| SR | SR | DIAMETER |
| SR | SR | SURVEY RECORD |
| E/P | E/P | EDGE OF PAVEMENT |
| R/W | R/W | RIGHT OF WAY |
| L.A. R/W | L.A. R/W | LIMITED ACCESS R/W |
| ○ | ○ | CONCRETE RIGHT OF WAY MARKER |
| P/L | P/L | PROPERTY LINE |
| □ | □ | HOUSE |
| □ | □ | GARAGE |
| □ | □ | BARN |
| □ | □ | SHED |
| — | — | WATERWAY/TILE |
| — | — | SURFACE DRAINAGE |

ACREAGE SUMMARY				
	NE 1/4	NW 1/4	SW 1/4	TOTAL
PARCEL #1	31.454	0	0	31.454
PARCEL #2	0	59.763	3.135	62.898
PARCEL #3	0	35.219	2.223	37.442
TOTAL				131.794

NOTE: THIS SURVEY DOES NOT INCLUDE A TITLE SEARCH. EASEMENTS OR OTHER ENCUMBRANCES ON OR OVER THE LAND ARE NOT SHOWN ON THIS SURVEY. I HEREBY DECLARE THAT I HAVE SURVEYED THE ABOVE DESCRIBED PROPERTY DURING MARCH 1995. THIS SURVEY IS SUBJECT TO ALL LEGAL HIGHWAYS, EASEMENTS, RESTRICTIONS, LEASES OF RECORD AND OF RECORDS IN RESPECTIVE UTILITY OFFICES. THE BEARINGS REFERRED TO HEREON ARE BASED ON AN ASSUMED MERIDIAN AND ARE ONLY FOR THE PURPOSE OF ANGULAR MEASUREMENT.

VICTOR B. KOEHLER, P.S. NO. 7457
DATE 01-07-00

Survey Number: 0007
Volume: D Page: 99
Date Filed: 1-13-00
Parcel Number: 09-0490-0000
09-0495-0000

All Regional Planning Requirements have been approved for this survey
Application # 112

SURVEY FOR: COUNTY DISPOSAL (OHIO), INC.

LOCATED IN PART OF THE NORTHEAST, NORTHWEST AND SOUTHWEST QUARTERS OF SECTION 35, T-1-S, R-13-E, CRAWFORD TOWNSHIP, WYANDOT COUNTY, OHIO.

REVISION	CHECKED BY	DATE
FRS/VBK	VBK	01-05-00
CURRENT STANDARDS		
03-10-95		
03-09-95		

KOEHLER SURVEYING
P.O. BOX 28
UPPER SANDUSKY, OHIO 43351
419-294-5388