




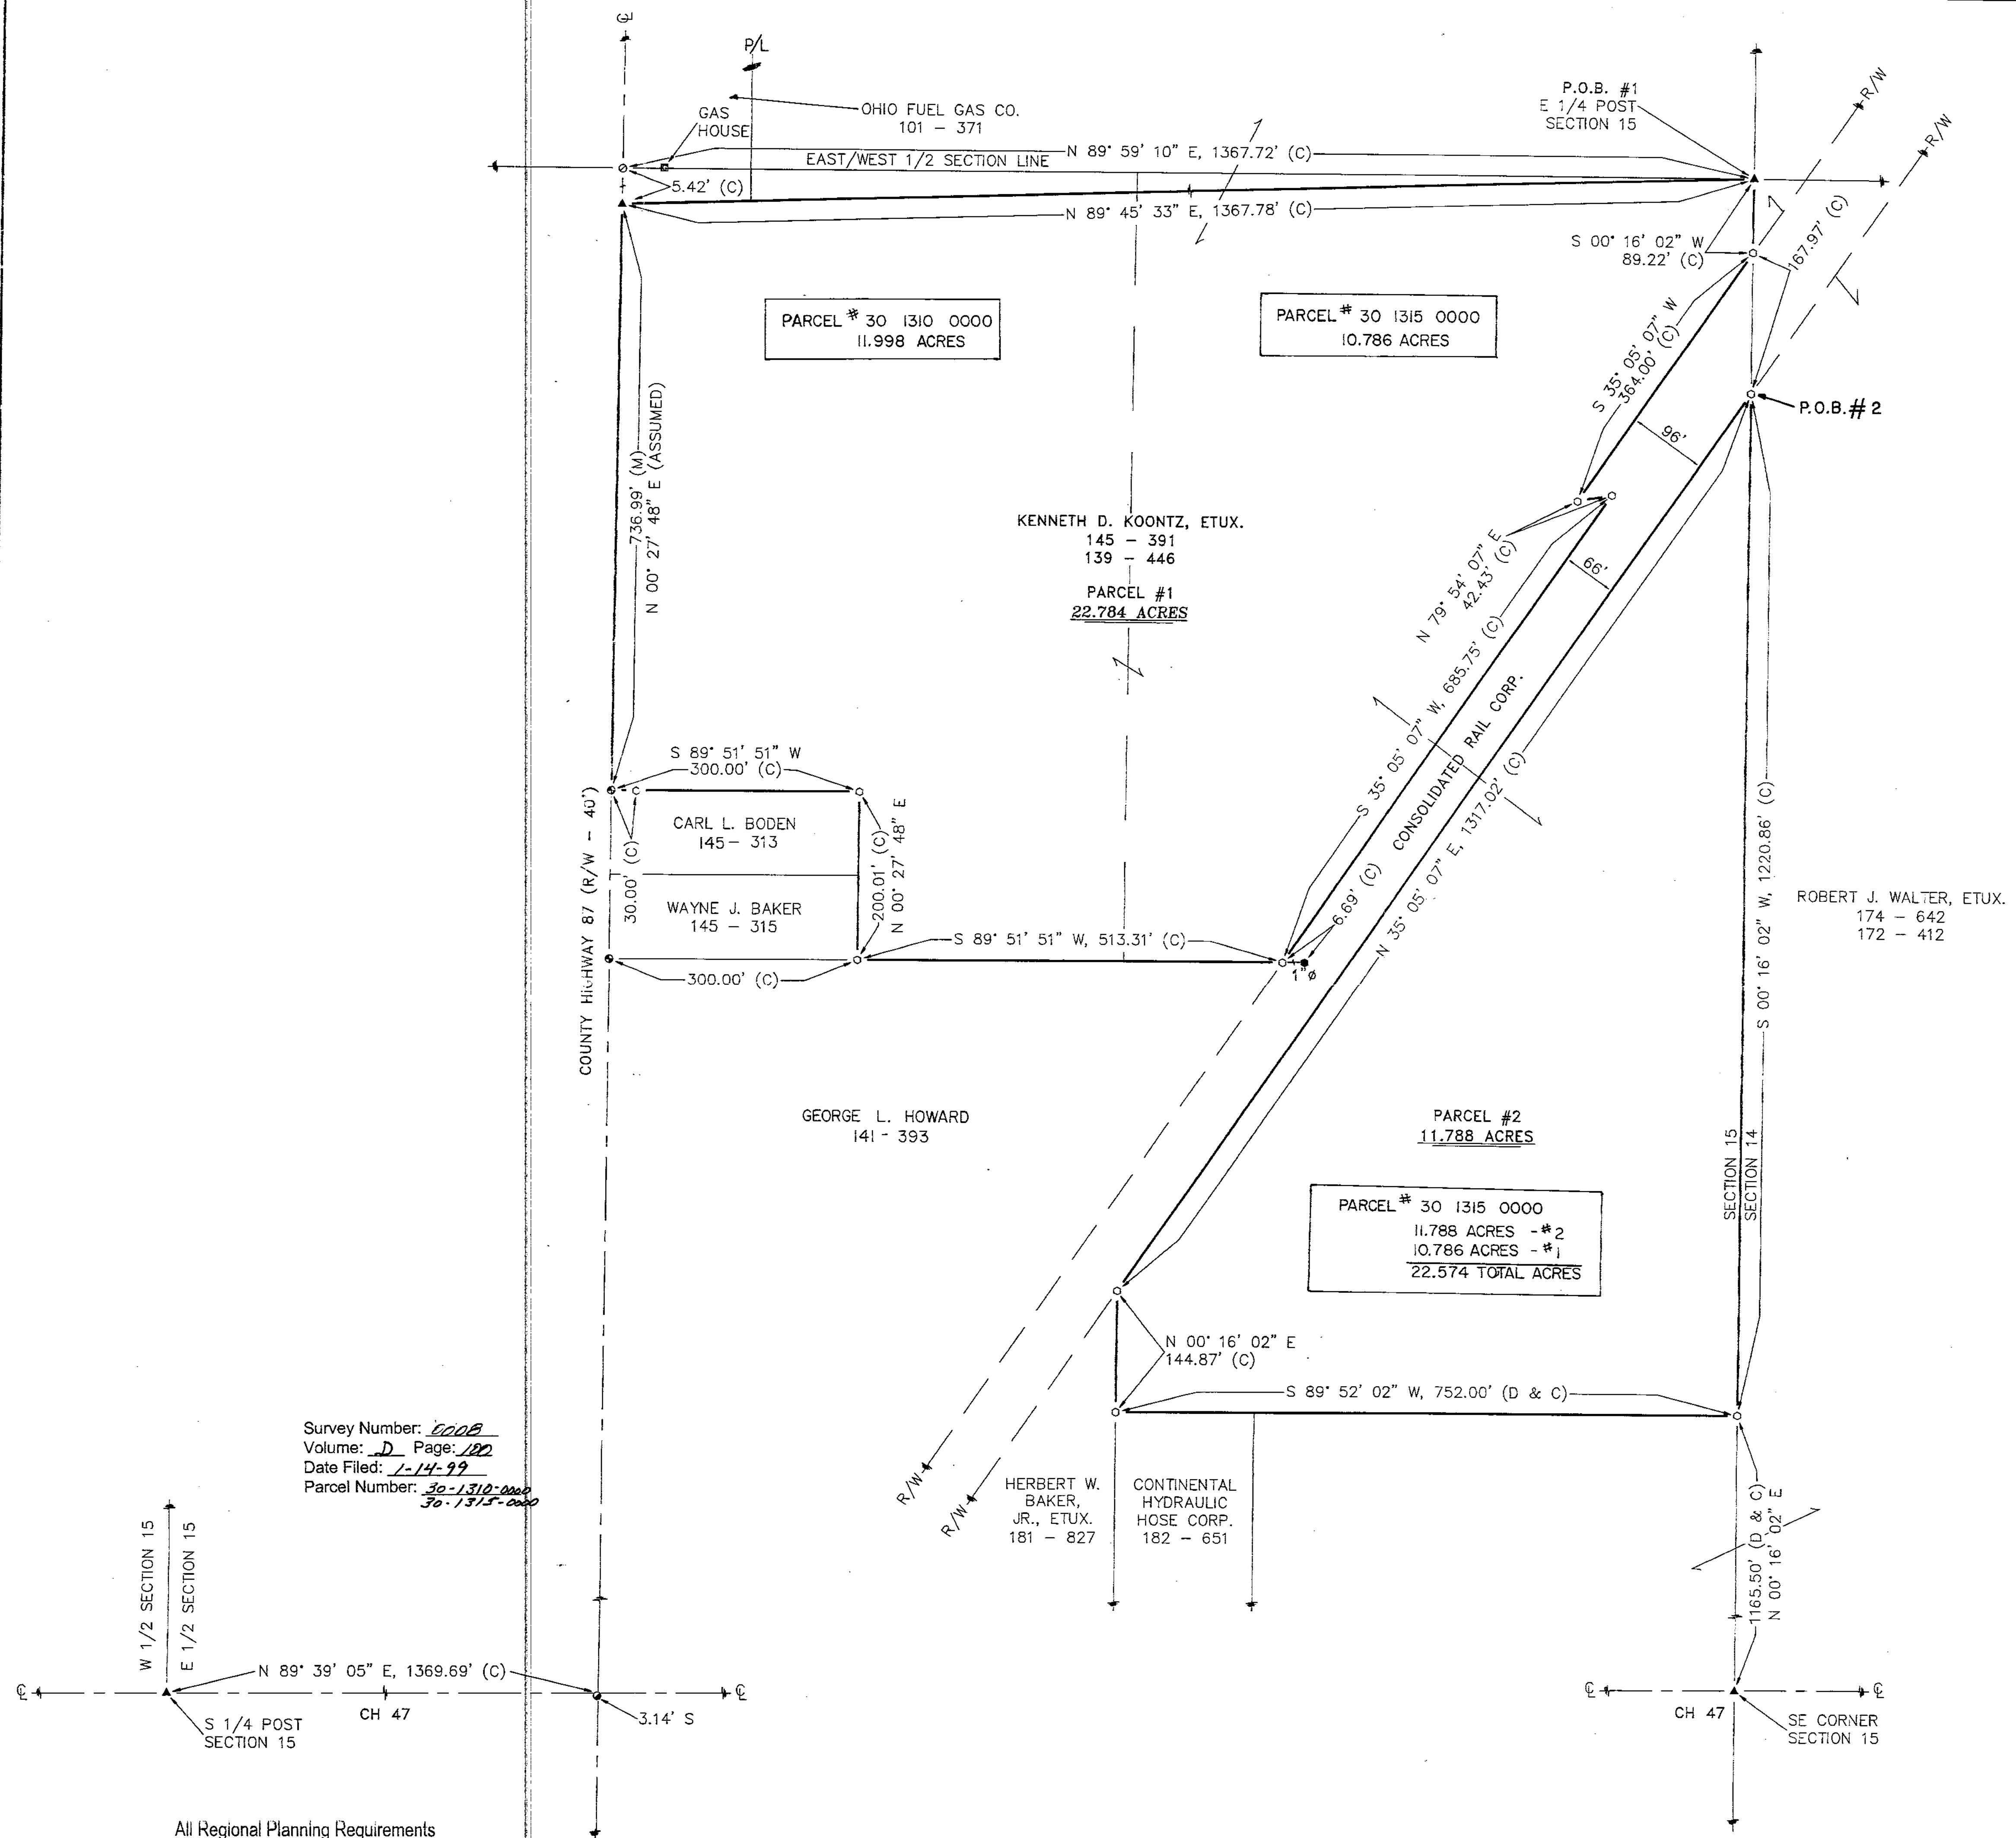

Survey Number: 0008
Volume: D Page: 100
Date Filed: 1-14-99
Parcel Number: 30-1310-0000
30-1315-0000

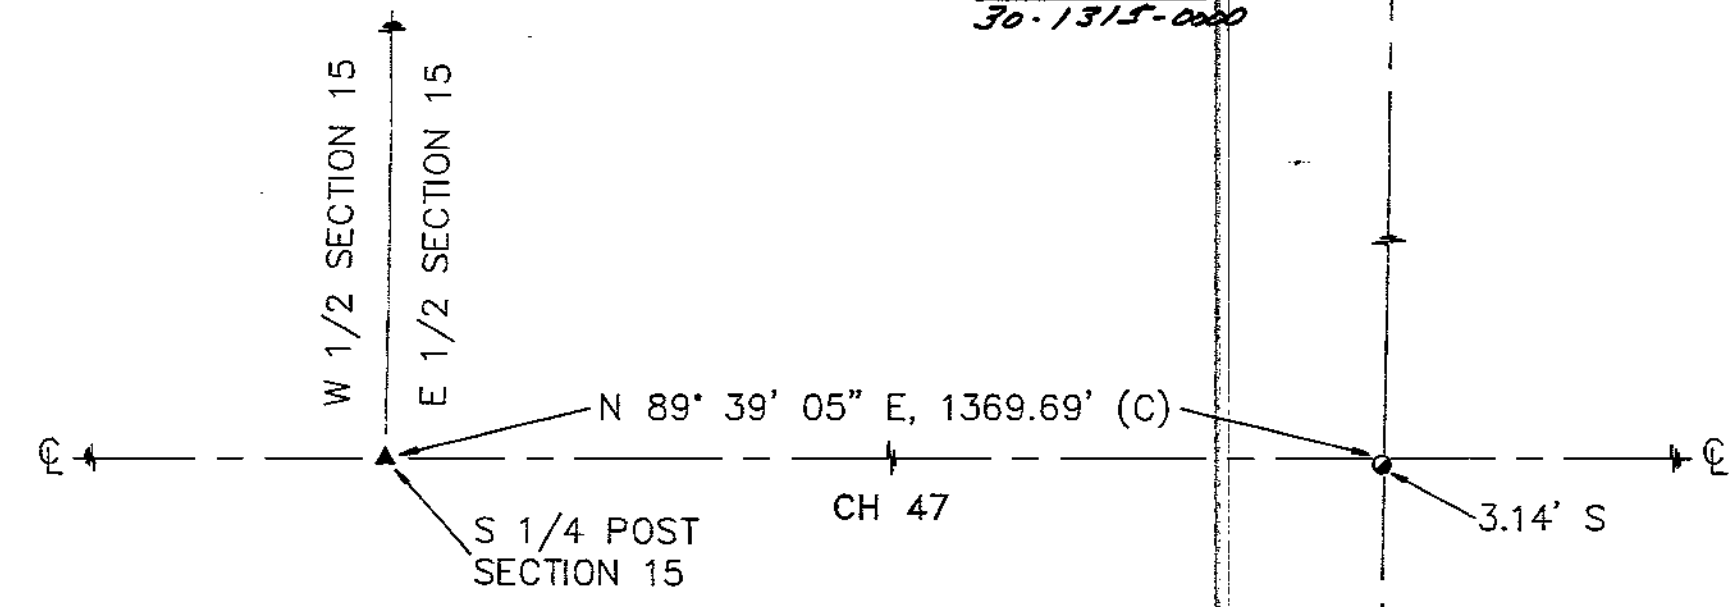

All Regional Planning Requirements
have been approved for this survey
Application # 119

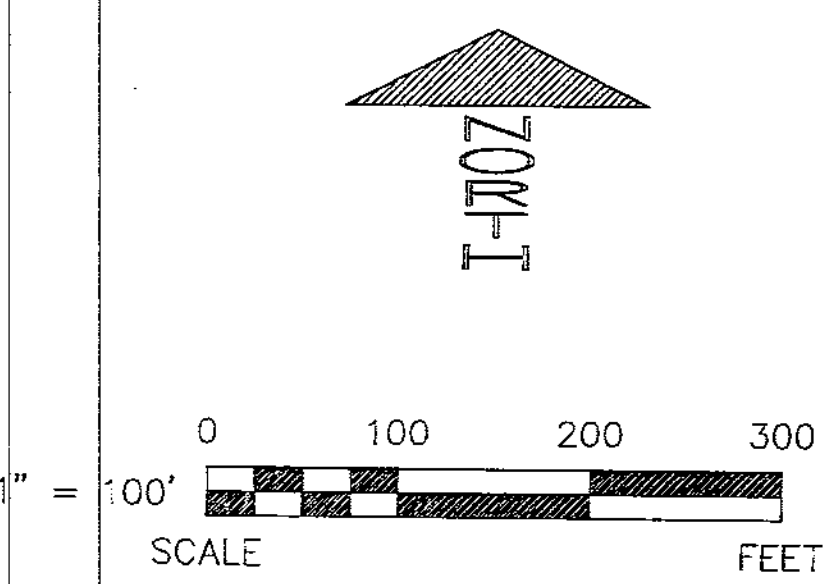

REFERENCES

- DEED VOLUMES & PAGES AS SHOWN.
- WYANDOT COUNTY CORNERSTONE RECORDS.
- SURVEY VOLUME C, PAGE 305.
- RESPECTIVE RAILROAD RIGHT-OF-WAY PLANS.

LEGEND

SET	FOUND	DESCRIPTION
●	●	MONUMENT
○	○	RAILROAD SPIKE
○	○	NAIL
○	○	IRON PIPE
○	○	DRILL HOLE
○	○	5/8" IRON ROD WITH PERSONALIZED CAP
○	○	IRON ROD
○	○	FENCE POST
○	○	STONE
○	○	MONUMENT BOX
○	○	CONCRETE MONUMENT
X-X	X-X	FENCE
D	D	DEED
P	P	PLAT
M	M	MEASURED
C	C	CALCULATED
Ø	Ø	DIAMETER
SR	SR	SURVEY RECORD
E/P	E/P	EDGE OF PAVEMENT
R/W	R/W	RIGHT OF WAY
L.A. R/W	L.A. R/W	LIMITED ACCESS R/W
○	○	CONCRETE RIGHT OF WAY MARKER
P/L	P/L	PROPERTY LINE
□	□	HOUSE
□	□	GARAGE
□	□	BARN
□	□	SHED
~	~	WATERWAY/TILE
~	~	SURFACE DRAINAGE

NOTE: THIS SURVEY DOES NOT INCLUDE A TITLE SEARCH. EASEMENTS OR OTHER ENCUMBRANCES ON OR OVER THE LAND ARE NOT SHOWN ON THIS SURVEY. BUILDINGS AND OTHER STRUCTURES ARE NOT TO SCALE. I HEREBY DECLARE THAT I HAVE SURVEYED THE ABOVE DESCRIBED PROPERTY DURING JANUARY 2000. THIS SURVEY IS SUBJECT TO ALL LEGAL HIGHWAYS, EASEMENTS, RESTRICTIONS, LEASES OF RECORD AND OF RECORDS IN RESPECTIVE UTILITY OFFICES. THE BEARINGS REFERRED TO HEREON ARE BASED ON AN ASSUMED MERIDIAN AND ARE ONLY FOR THE PURPOSE OF ANGULAR MEASUREMENT.



Victor B. Koehler
VICTOR B. KOEHLER, P.S. NO. 7457

01-07-00
DATE

SURVEY FOR: KENNETH D. KOONTZ
LOCATED IN PART OF THE SOUTHEAST
QUARTER OF SECTION 15, T-2-S, R-12-E,
IN THE VILLAGE OF WHARTON, WYANDOT COUNTY, OHIO.

KOEHLER SURVEYING
P.O. BOX 28
UPPER SANDUSKY, OHIO 43351
419-294-5388

DRAWN BY	CHECKED BY	REVISION
FRS	VBK	01-06-00
01-05-00		
1		1
99237-S		