


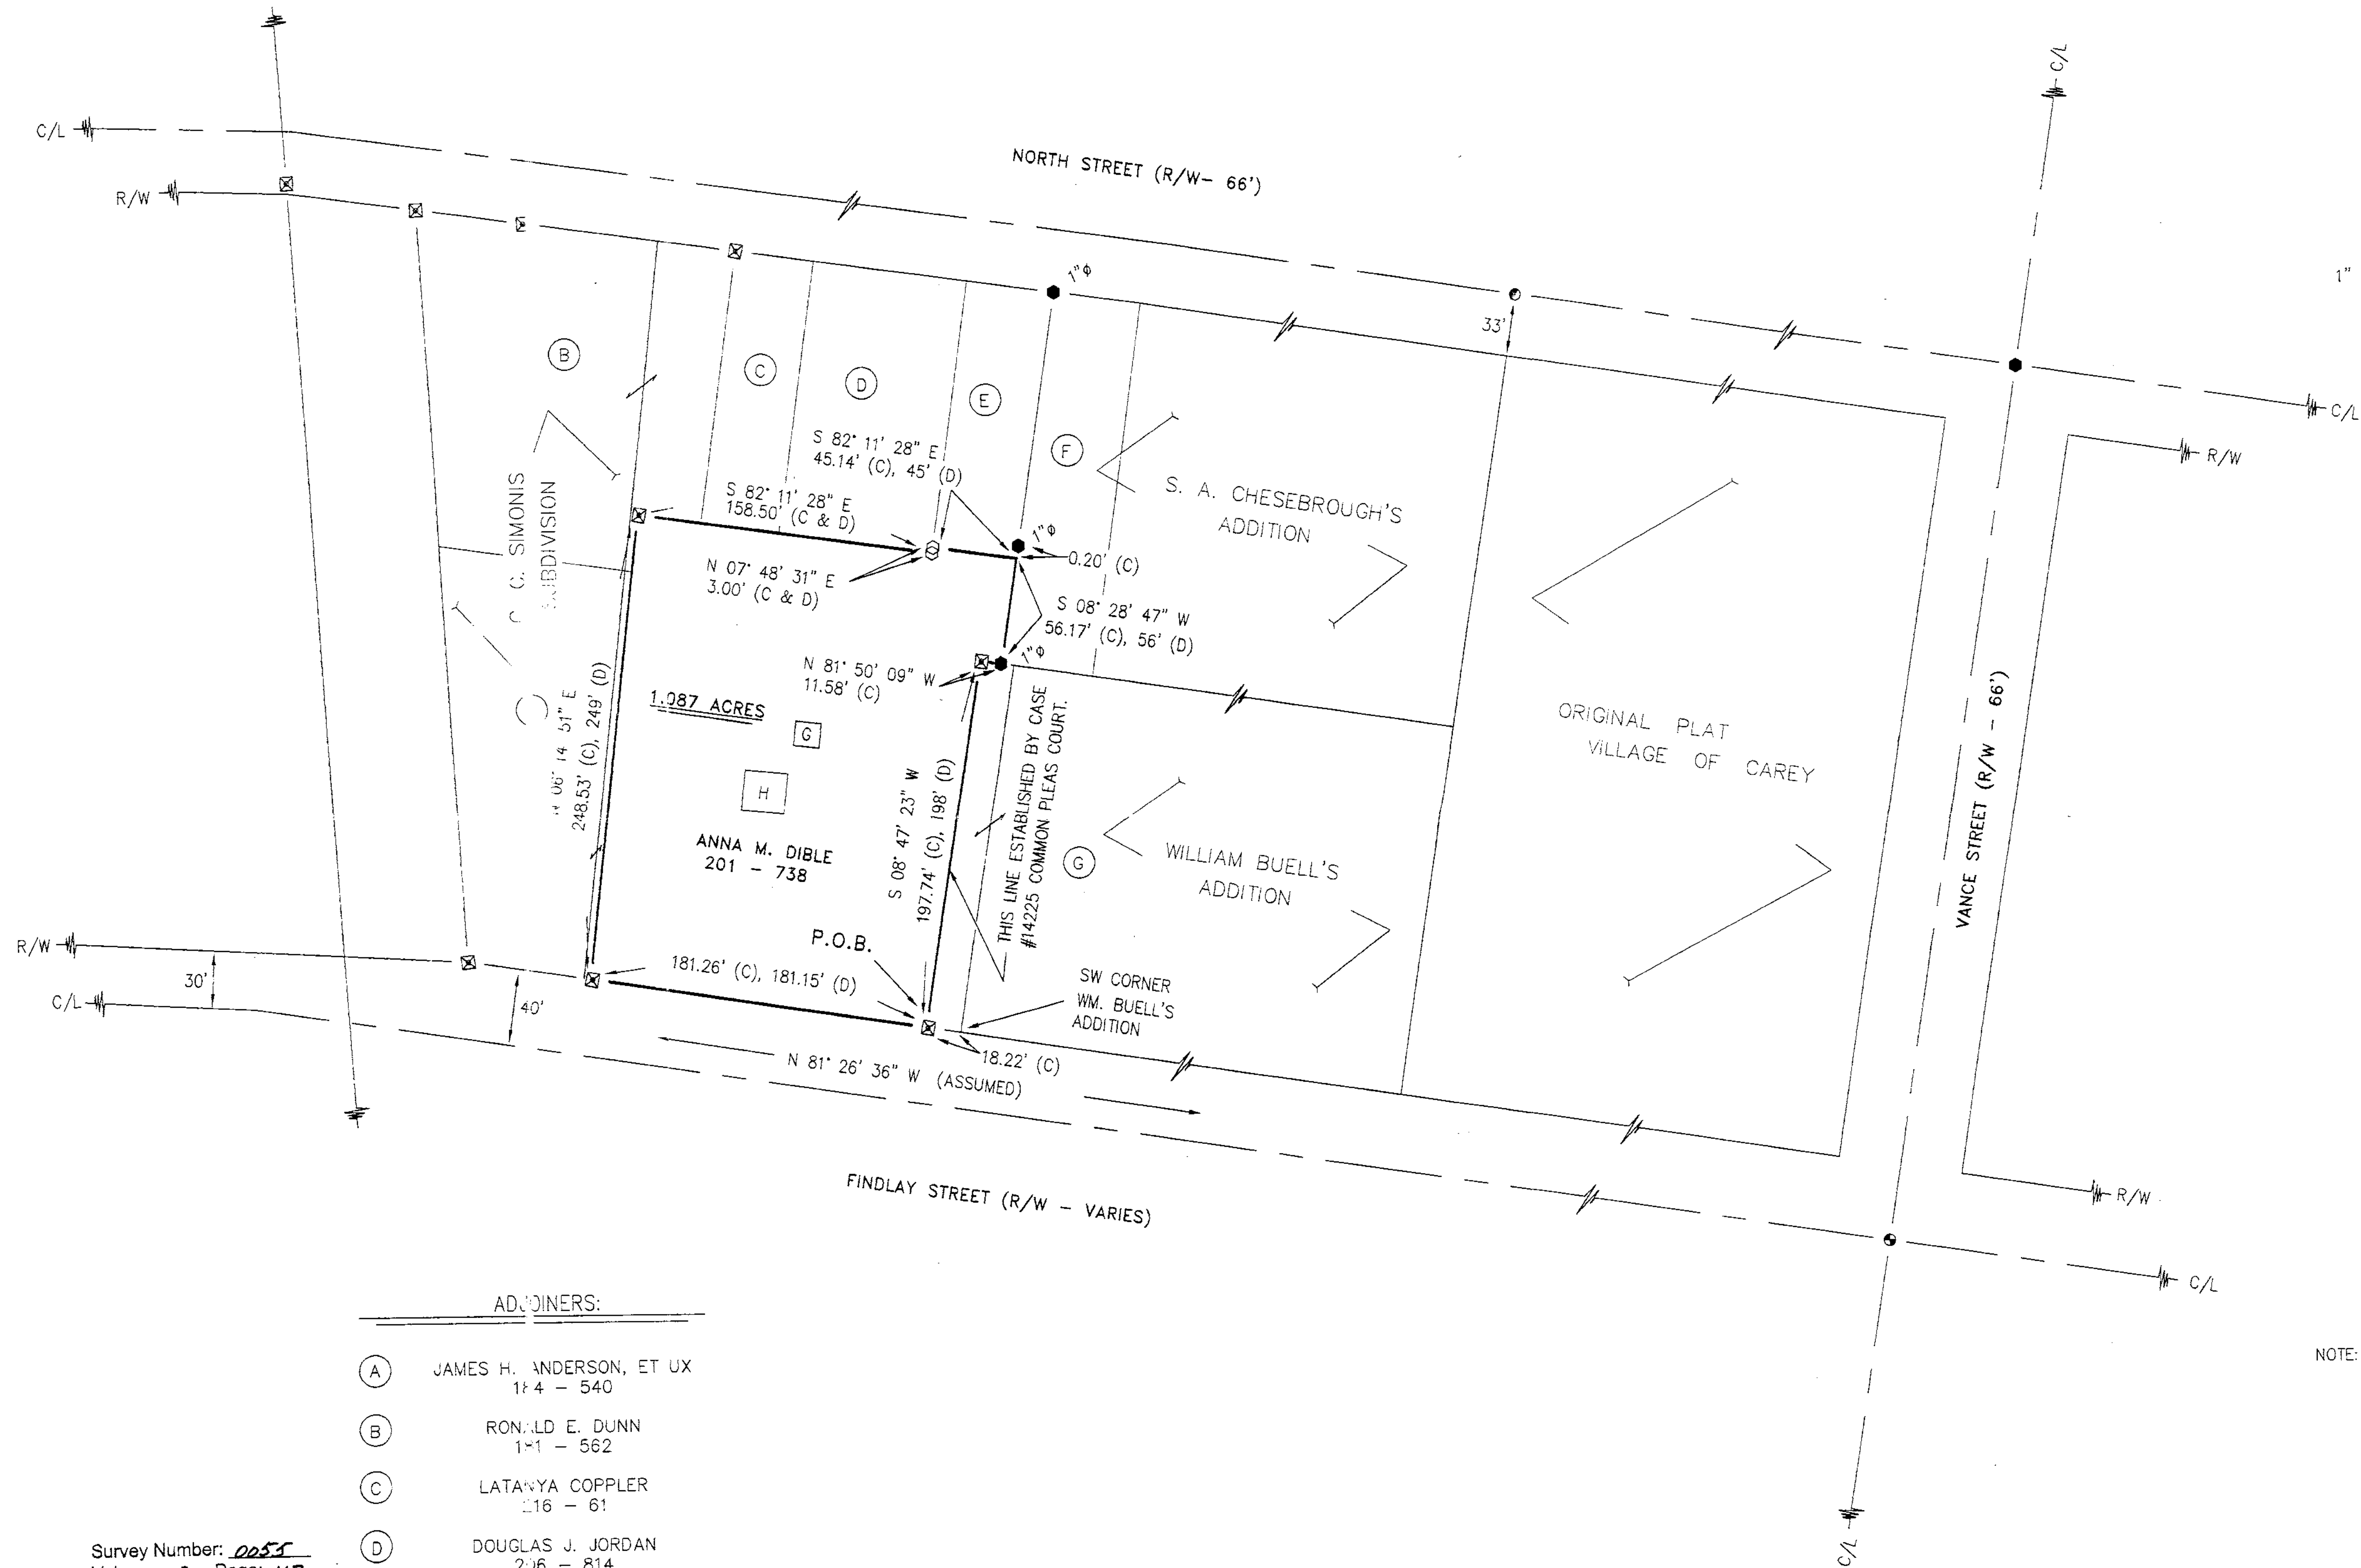

1" = 50'
SCALE
0 50 100 150
FEET

REFERENCES:

- DEED VOLUMES AND PAGES AS SHOWN.
- SURVEY VOLUME 3, PAGE 566.
- SURVEY VOLUME 6, PAGE 156.
- DEED VOLUME 2, PAGE 368.
- CABINET A, SLIDE 339, RECORDER'S OFFICE
- CABINET A, SLIDE 321, RECORDER'S OFFICE
- CABINET A, SLIDE 388, RECORDER'S OFFICE
- CASE #14225 - COURT OF COMMON PLEAS.

LEGEND:

SET	FOUND	DESCRIPTION
⊙	⊙	MONUMENT
⊙	⊙	RAILROAD SPIKE
⊙	⊙	NAIL
⊙	⊙	IRON PIPE
⊙	⊙	DRILL HOLE
⊙	⊙	5/8" IRON ROD WITH PERSONALIZED CAP
⊙	⊙	IRON ROD
⊙	⊙	STONE
⊙	⊙	MONUMENT BOX
⊙	⊙	DEED
⊙	⊙	PLAT
⊙	⊙	SQUARE CONCRETE MONUMENT WITH BRASS INSERT
⊙	⊙	MEASURED
⊙	⊙	CALCULATED
⊙	⊙	DIAMETER
⊙	⊙	SURVEY RECORD
⊙	⊙	HOUSE
⊙	⊙	GARAGE
⊙	⊙	BARN
⊙	⊙	SHED

NOTE: THIS SURVEY DOES NOT INCLUDE A TITLE SEARCH. EASEMENTS OR OTHER ENCUMBRANCES ON OR OVER THE LAND ARE NOT SHOWN ON THIS SURVEY. BUILDINGS AND OTHER STRUCTURES NOT TO SCALE.

I HEREBY DECLARE THAT I HAVE SURVEYED THE ABOVE DESCRIBED PROPERTY DURING APRIL, 2000. THIS SURVEY IS SUBJECT TO ALL LEGAL HIGHWAYS, EASEMENTS, RESTRICTIONS, LEASES OF RECORD AND OF RECORDS IN RESPECTIVE UTILITY OFFICES. THE BEARINGS REFERRED TO HEREON ARE BASED ON AN ASSUMED MERIDIAN AND ARE ONLY FOR THE PURPOSE OF ANGULAR MEASUREMENT.



Victor B. Koehler
VICTOR B. KOEHLER, P.S. NO. 7457
DATE 05-12-00

ADJOINERS:

- | | |
|-----|---------------------------------------|
| (A) | JAMES H. ANDERSON, ET UX
114 - 540 |
| (B) | RONALD E. DUNN
111 - 562 |
| (C) | LATANYA COPPLER
116 - 61 |
| (D) | DOUGLAS J. JORDAN
206 - 814 |
| (E) | BONITA A. RAY
194 - 93A |
| (F) | KARL W. STEPHAN, ET LX
151 - 315 |
| (G) | PETER J. FOX, ET UX
151 - 167 |

Survey Number: 0055
Volume: D Page: 117
Date Filed: 5-17-00
Parcel Number: 10-0955-0000

All Regional Planning Requirements
Have Been Approved For This Survey
Application # 11A

SURVEY FOR: THE ESTATE OF ANNA M. DIBLE

BEING A PARCEL OF LAND SITUATED IN PART OF
SECTION 17, T-1-S, R-13-E
IN THE VILLAGE OF CAREY, WYANDOT COUNTY, OHIO

KOEHLER SURVEYING

P. O. BOX 28
UPPER SANDUSKY, OHIO 43351
419-294-5388

DRAWN:	CHECKED:	REVISIONS:
DAL	VBK	
05-09-00	05-11-00	
1	1	
00045-5		