

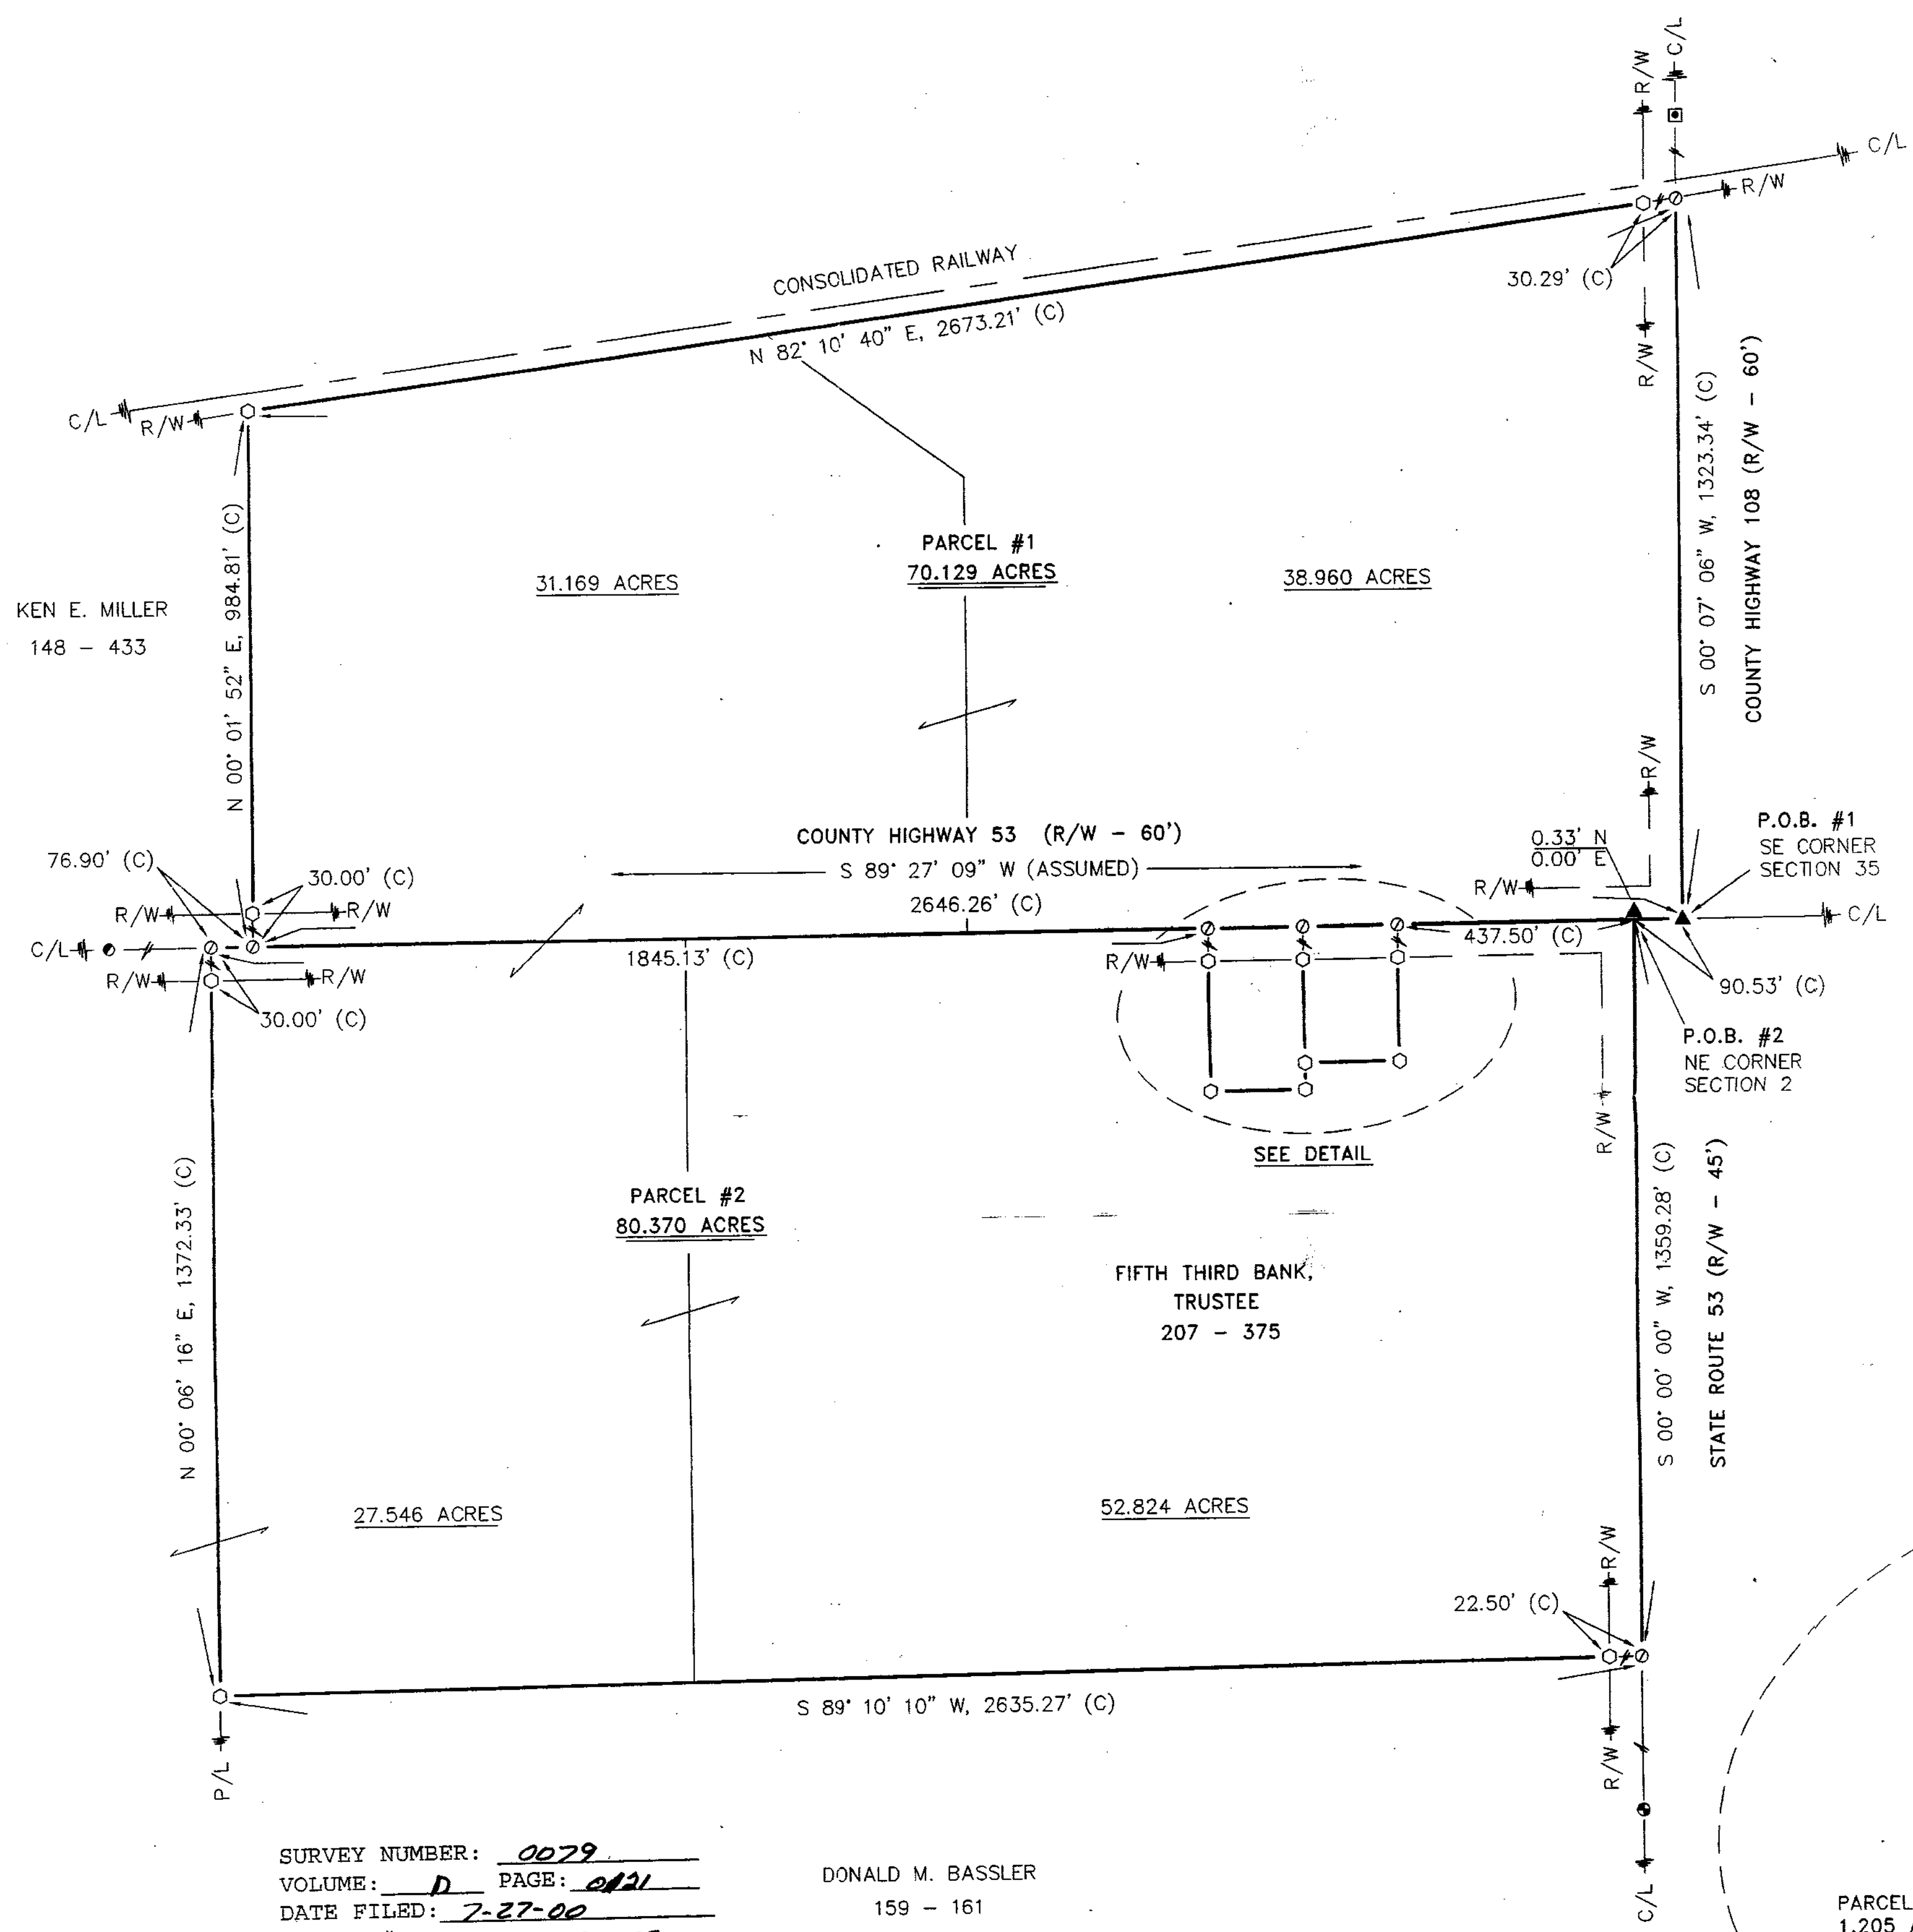
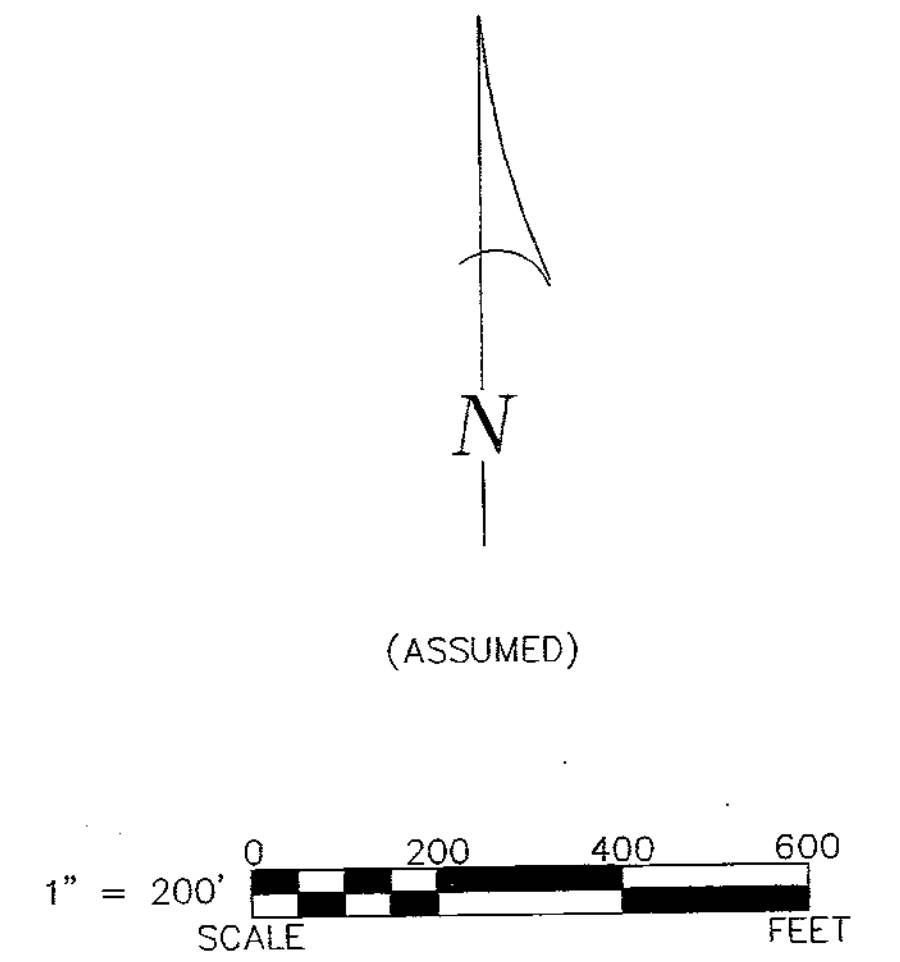


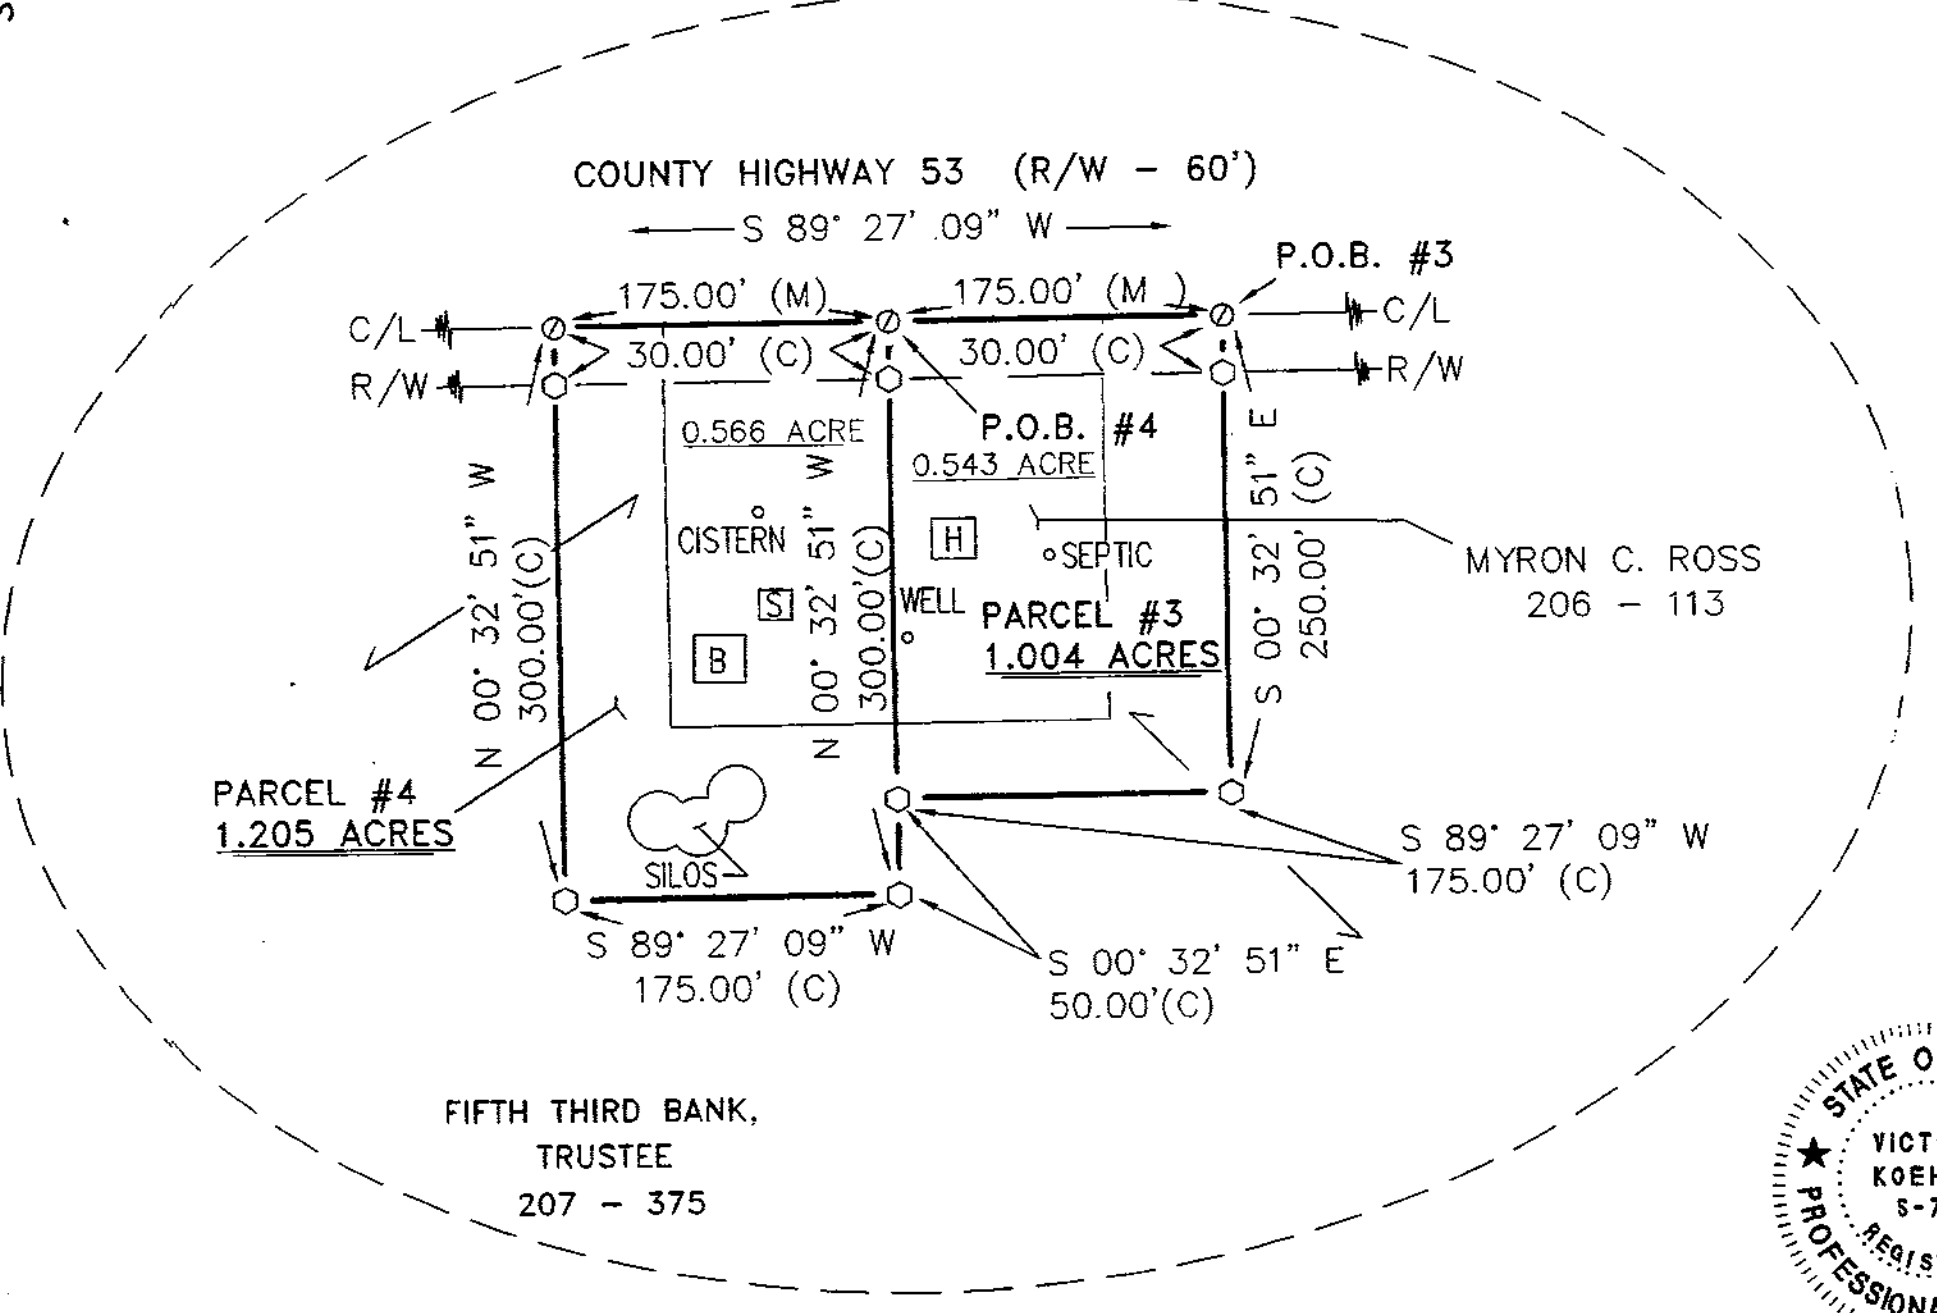

SURVEY NUMBER: 0079
VOLUME: D PAGE: 0121
DATE FILED: 7-27-00
PARCEL #: 20-1320.00 20-1330.00
20-1335.00 34-0385.00
34-0390.00

DONALD M. BASSLER
159 - 161

ALL REGIONAL PLANNING
REQUIREMENTS HAVE BEEN
APPROVED FOR THIS SURVEY
APPLICATION # 01-03

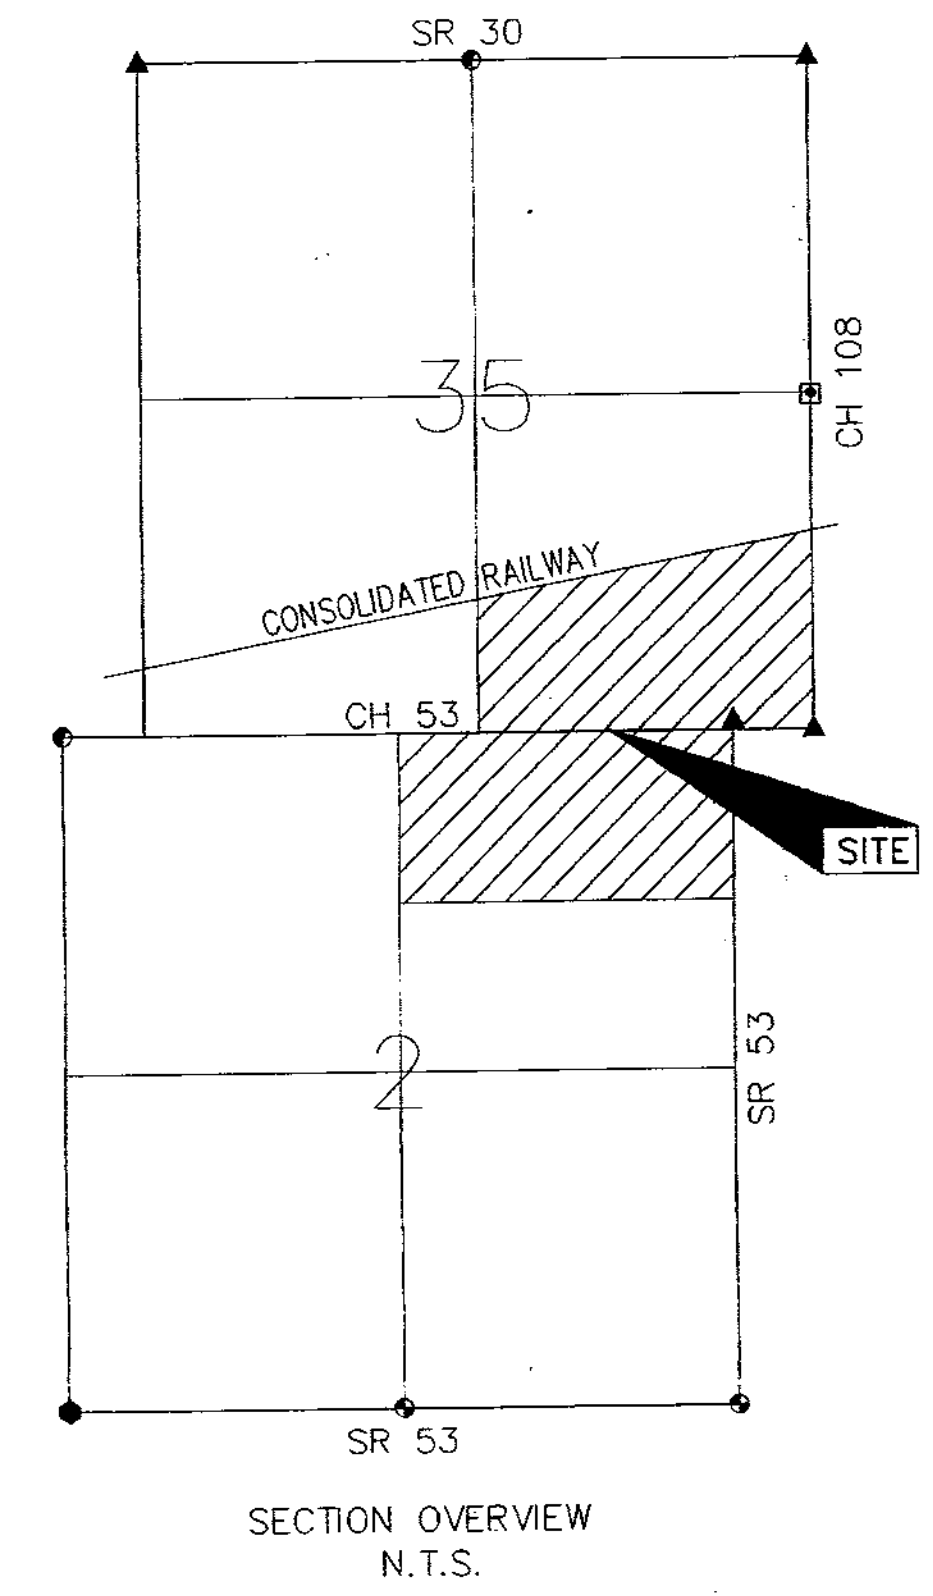

REFERENCES:
- DEED VOLUMES AND PAGES AS SHOWN.
- SURVEY VOLUME 3, PAGE 379.
- SURVEY VOLUME 3, PAGE 42.
- RESPECTIVE RAILROAD RIGHT-OF-WAY PLANS.
- WYANDOT COUNTY CORNERSTONE RECORDS.
- WYANDOT COUNTY ROAD RECORDS.
- ORIGINAL U. S. GOVERNMENT FIELD NOTES

LEGEND:

SET FOUND	DESCRIPTION
⊙	MONUMENT
⊙	RAILROAD SPIKE
⊙	NAIL
⊙	IRON PIPE
⊙	DRILL HOLE
⊙	5/8" IRON ROD WITH PERSONALIZED CAP
⊙	IRON ROD
●	STONE
⊙	MONUMENT BOX
⊙	DEED
⊙	PLAT
⊙	MEASURED
⊙	CALCULATED
⊙	DIAMETER
⊙	SURVEY RECORD
⊙	HOUSE
⊙	GARAGE
⊙	BARN
⊙	SHED

NOTE: THIS SURVEY DOES NOT INCLUDE A TITLE SEARCH. EASEMENTS OR OTHER ENCUMBRANCES ON OR OVER THE LAND ARE NOT SHOWN ON THIS SURVEY. I HEREBY DECLARE THAT I HAVE SURVEYED THE ABOVE DESCRIBED PROPERTY DURING APRIL & MAY, 2000. THIS SURVEY IS SUBJECT TO ALL LEGAL HIGHWAYS, EASEMENTS, RESTRICTIONS, LEASES OF RECORD AND OF RECORDS IN RESPECTIVE UTILITY OFFICES. THE BEARINGS REFERRED TO HEREON ARE BASED ON AN ASSUMED MERIDIAN AND ARE ONLY FOR THE PURPOSE OF ANGULAR MEASUREMENT.



Victor B. Koehler
VICTOR B. KOEHLER, P.S. NO. 7457
DATE 05.24.00

KOEHLER SURVEYING
P. O. BOX 28
UPPER SANDUSKY, OHIO 43351
419-294-5388

SURVEY FOR: LARRY ROSS
BEING A PARCEL OF LAND SITUATED IN PARTS OF THE SOUTHEAST 1/4 OF SECTION 35, T-2-S, R-13-E, SALEM TWP. & THE NORTHEAST 1/4 OF SECTION 2, T-3-S, R-13-E, MIFFLIN TWP., WYANDOT COUNTY, OHIO

DRAWN:	CHECKED:	REVISIONS:
DAL	VBK	
05-18-00	05-19-00	

1 / 1

00052-S