
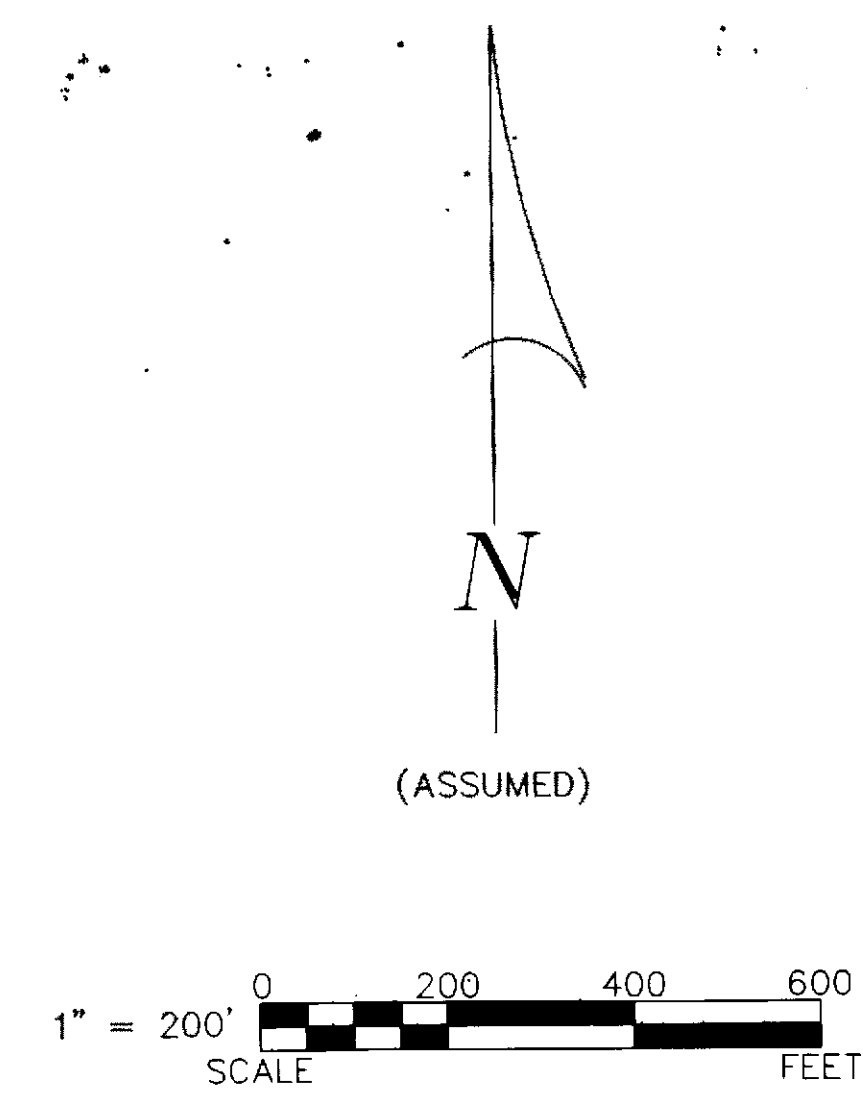


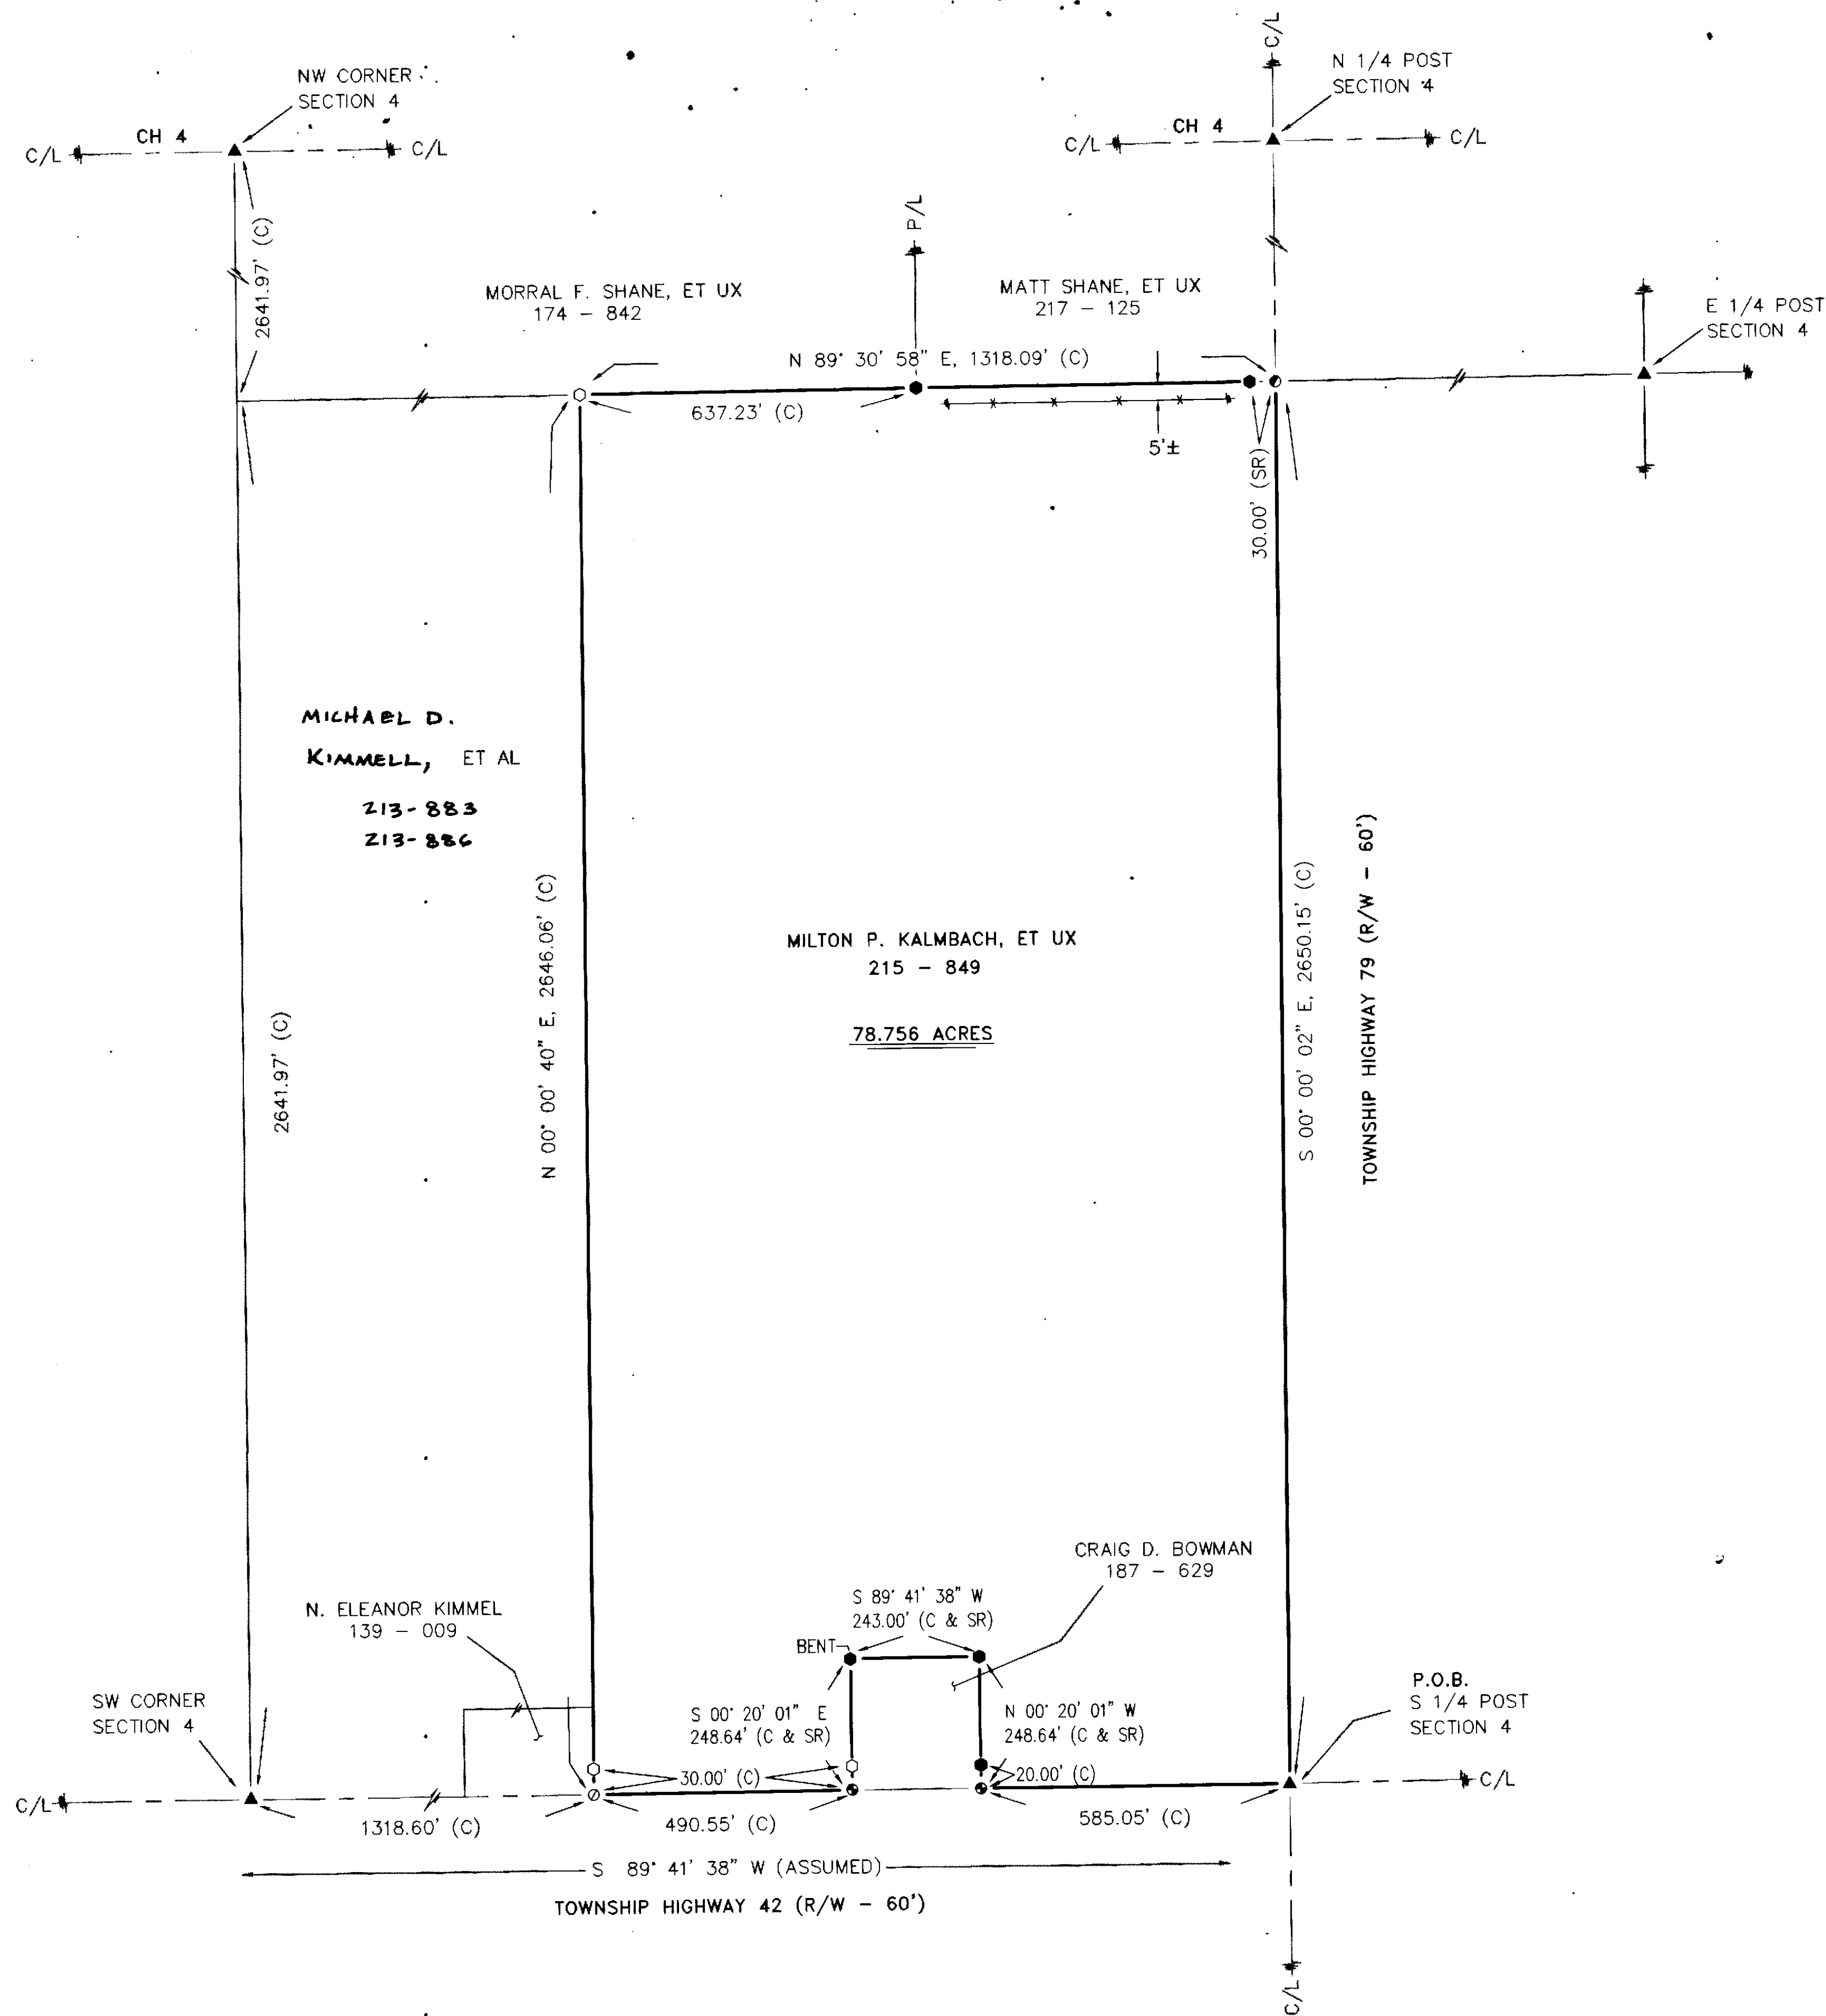

REFERENCES:

- DEED VOLUMES AND PAGES AS SHOWN.
- SURVEY VOLUME 6, PAGE 318.
- SURVEY VOLUME C, PAGE 219.
- ORIGINAL U.S. GOVERNMENT FIELD NOTES.
- WYANDOT COUNTY CORNERSTONE RECORDS.
- WYANDOT COUNTY ROAD RECORDS.

LEGEND:

SET FOUND	DESCRIPTION
⊕	MONUMENT
⊗	RAILROAD SPIKE
⊙	NAIL
⊖	IRON PIPE
⊕	DRILL HOLE
⊗	5/8" IRON ROD WITH PERSONALIZED CAP
⊖	IRON ROD
⊕	STONE
⊗	MONUMENT BOX
⊙	DEED
⊖	PLAT
⊕	MEASURED
⊗	CALCULATED
⊙	DIAMETER
⊖	SURVEY RECORD
⊕	HOUSE
⊗	GARAGE
⊙	BARN
⊖	SHED
⊕	FENCE

NOTE: THIS SURVEY DOES NOT INCLUDE A TITLE SEARCH. EASEMENTS OR OTHER ENCUMBRANCES ON OR OVER THE LAND ARE NOT SHOWN ON THIS SURVEY. I HEREBY DECLARE THAT I HAVE SURVEYED THE ABOVE DESCRIBED PROPERTY DURING JULY, 2000. THIS SURVEY IS SUBJECT TO ALL LEGAL HIGHWAYS, EASEMENTS, RESTRICTIONS, LEASES OF RECORD AND OF RECORDS IN RESPECTIVE UTILITY OFFICES. THE BEARINGS REFERRED TO HEREON ARE BASED ON AN ASSUMED MERIDIAN AND ARE ONLY FOR THE PURPOSE OF ANGULAR MEASUREMENT.



Victor B. Koehler
 VICTOR B. KOEHLER, P.S. NO. 7457
 DATE 07-14-00

SURVEY NUMBER: 0081
 VOLUME: D PAGE: 122
 DATE FILED: 7-28-00
 PARCEL #: 29-1270-0000

ALL REGIONAL PLANNING REQUIREMENTS HAVE BEEN APPROVED FOR THIS SURVEY APPLICATION # NA

KOEHLER SURVEYING
 P. O. BOX 28
 SANDUSKY, OHIO 43351
 419-294-5388

SURVEY FOR: MILTON KALMBACH
 BEING A PARCEL OF LAND SITUATED IN PART OF THE
 SOUTHWEST QUARTER OF SECTION 4, T-2-S, R-12-E,
 RICHLAND TOWNSHIP, WYANDOT COUNTY, OHIO

REVISIONS:	
CHECKED:	VBK 07-14-00
DRAWN:	DAL 07-14-00
1 / 1	
00094-S	