


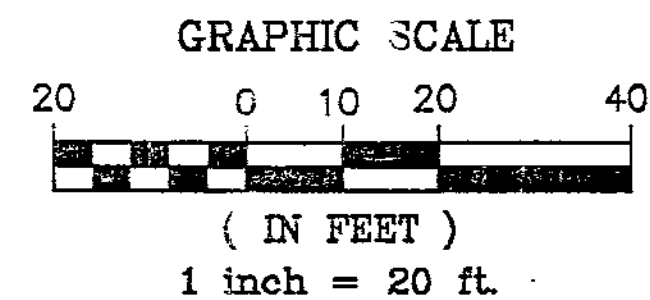

Survey Plat

For:

Dean Beck

Being a part of the SE $\frac{1}{4}$ of the NE $\frac{1}{4}$ of Section 17, T. 1S.,
R. 13E., Village of Carey, County of Wyandot, and State of Ohio.

Legend

- ⊙ PK Nail Found
- P.K. Nail Set
- Iron Pin Set
- △ Railroad Spike Found
- R/W Right-of-Way

Wyandot County Deed Reference:
Deed Volume 2, Page 366

Note: The bearings on this plat are based
upon the centerline of North Vance
Street (U.S. No. 23 & State Route No.
23), bearing N00°24'00"W.

I.P. Set = 1/2"x30" rebar with
Peterman Associates Cap

Date: November 2, 2000

This survey is based on a "Field Survey"
performed by Peterman Associates, Inc.
during the month of October, 2000.

Certified By:


D. Edward Thornton
D. Edward Thornton, Professional Surveyor #7827

Survey References:

1. Survey No. 1432, by J.B. Weininger,
Registered Surveyor No. 5647, Survey
recorded September 25, 1974.
2. Survey performed by Peterman Associates,
Inc., on September 23, 1999.
3. Buckeye Investment N.W.O., an Ohio Limited
Liability Company, Original Record 2, Page
366 of the Wyandot County Deed Records.
4. William J. Fredritz, Deed Volume 206, Page
776, Wyandot County Deed Records.
5. A.C. & Y. Railroad Right-of-Way Plcn.
6. John Pahl's Addition to Carey, Ohio,
Plat Cabinet A., Page 330, Wyandot County
Deed Records.

PETERMAN ASSOCIATES, INC.

3480 North Main Street		ENGINEERS - PLANNERS - SURVEYORS		Findlay, Ohio 45840	
Seal	Scale 1"=20'	Date 10/11/00	Drawn By JAE	Approved By DEN	Revisions
Survey For: Dean Beck				Job No. 00-1255A	DWG No. 55-187
Being a part of the SE $\frac{1}{4}$ of the NE $\frac{1}{4}$ of Section 17, T. 1S., R. 13E., Village of Carey, County of Wyandot, State of Ohio.					

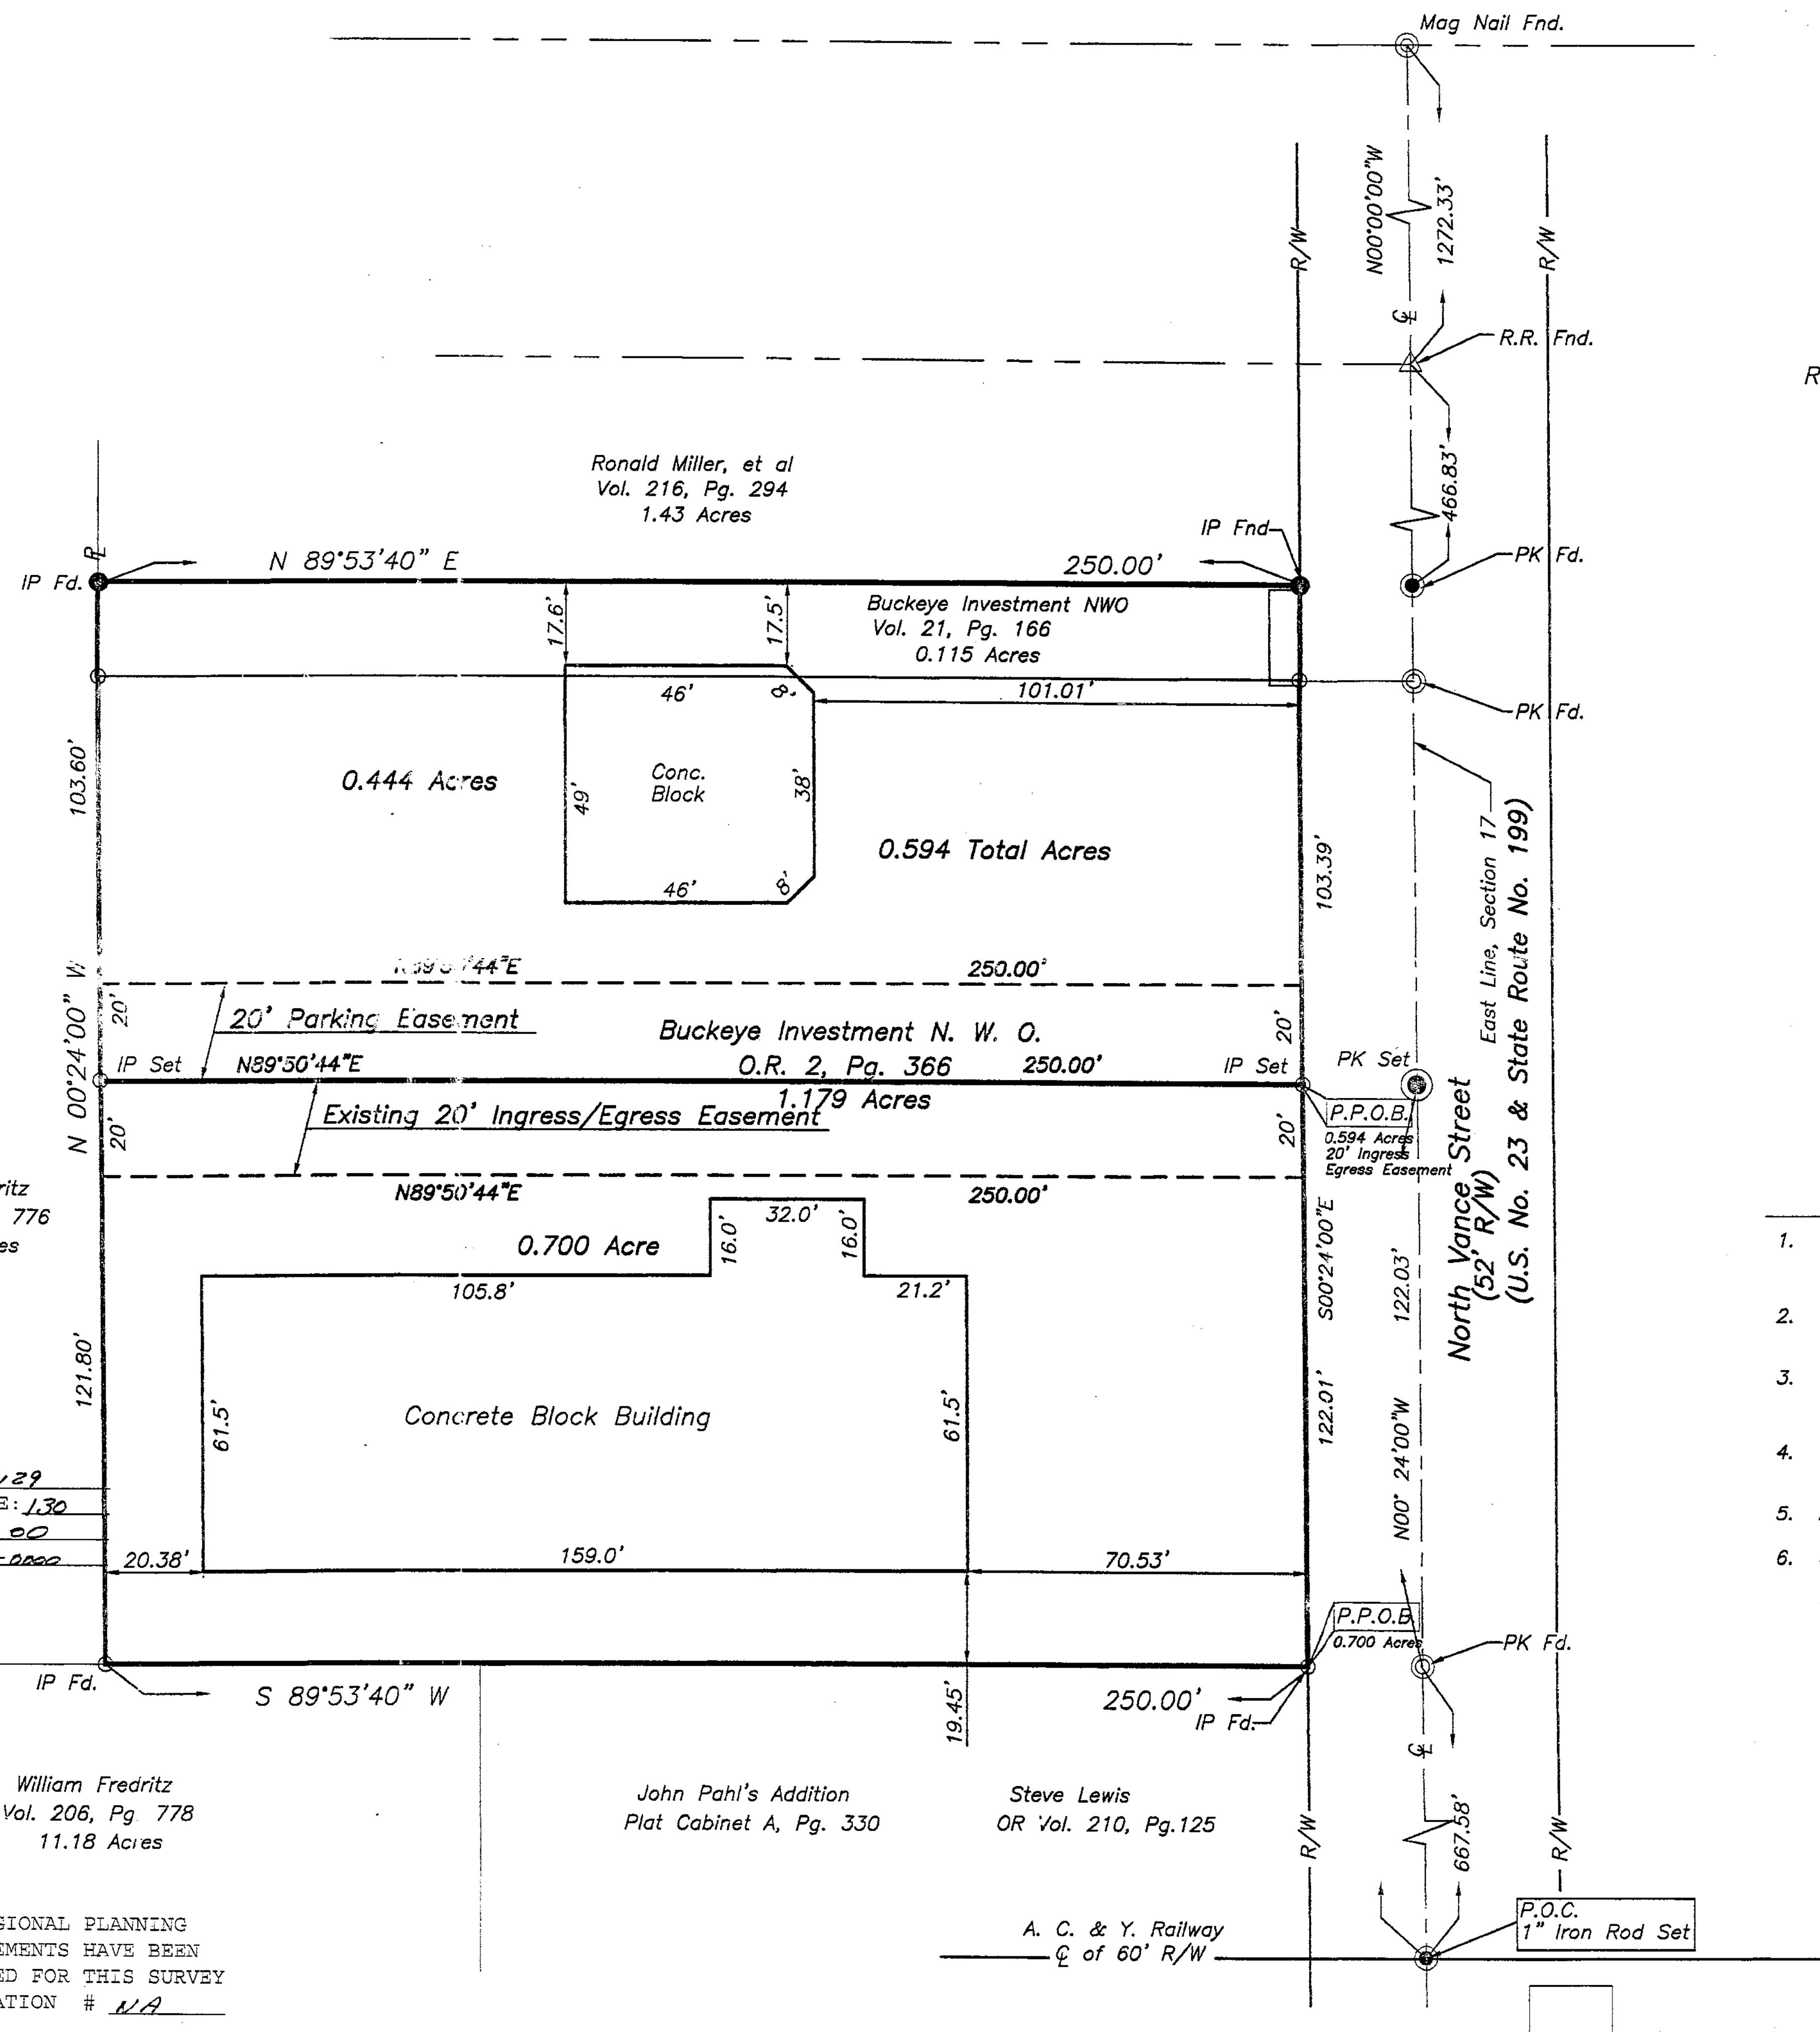

SURVEY NUMBER: 00129
VOLUME: D PAGE: 130
DATE FILED: 11-24-00
PARCEL #: 10-0675-0000

William Fredritz
Vol. 206, Pg. 776
11.18 Acres

John Pahl's Addition
Plat Cabinet A, Pg. 330

Steve Lewis
OR Vol. 210, Pg. 125

A. C. & Y. Railway
C of 60' R/W

ALL REGIONAL PLANNING
REQUIREMENTS HAVE BEEN
APPROVED FOR THIS SURVEY
APPLICATION # 1A