


STANLEY H. ROUSH, ET UX TRUSTEES
159 - 571
O.R. 32 - 220-226

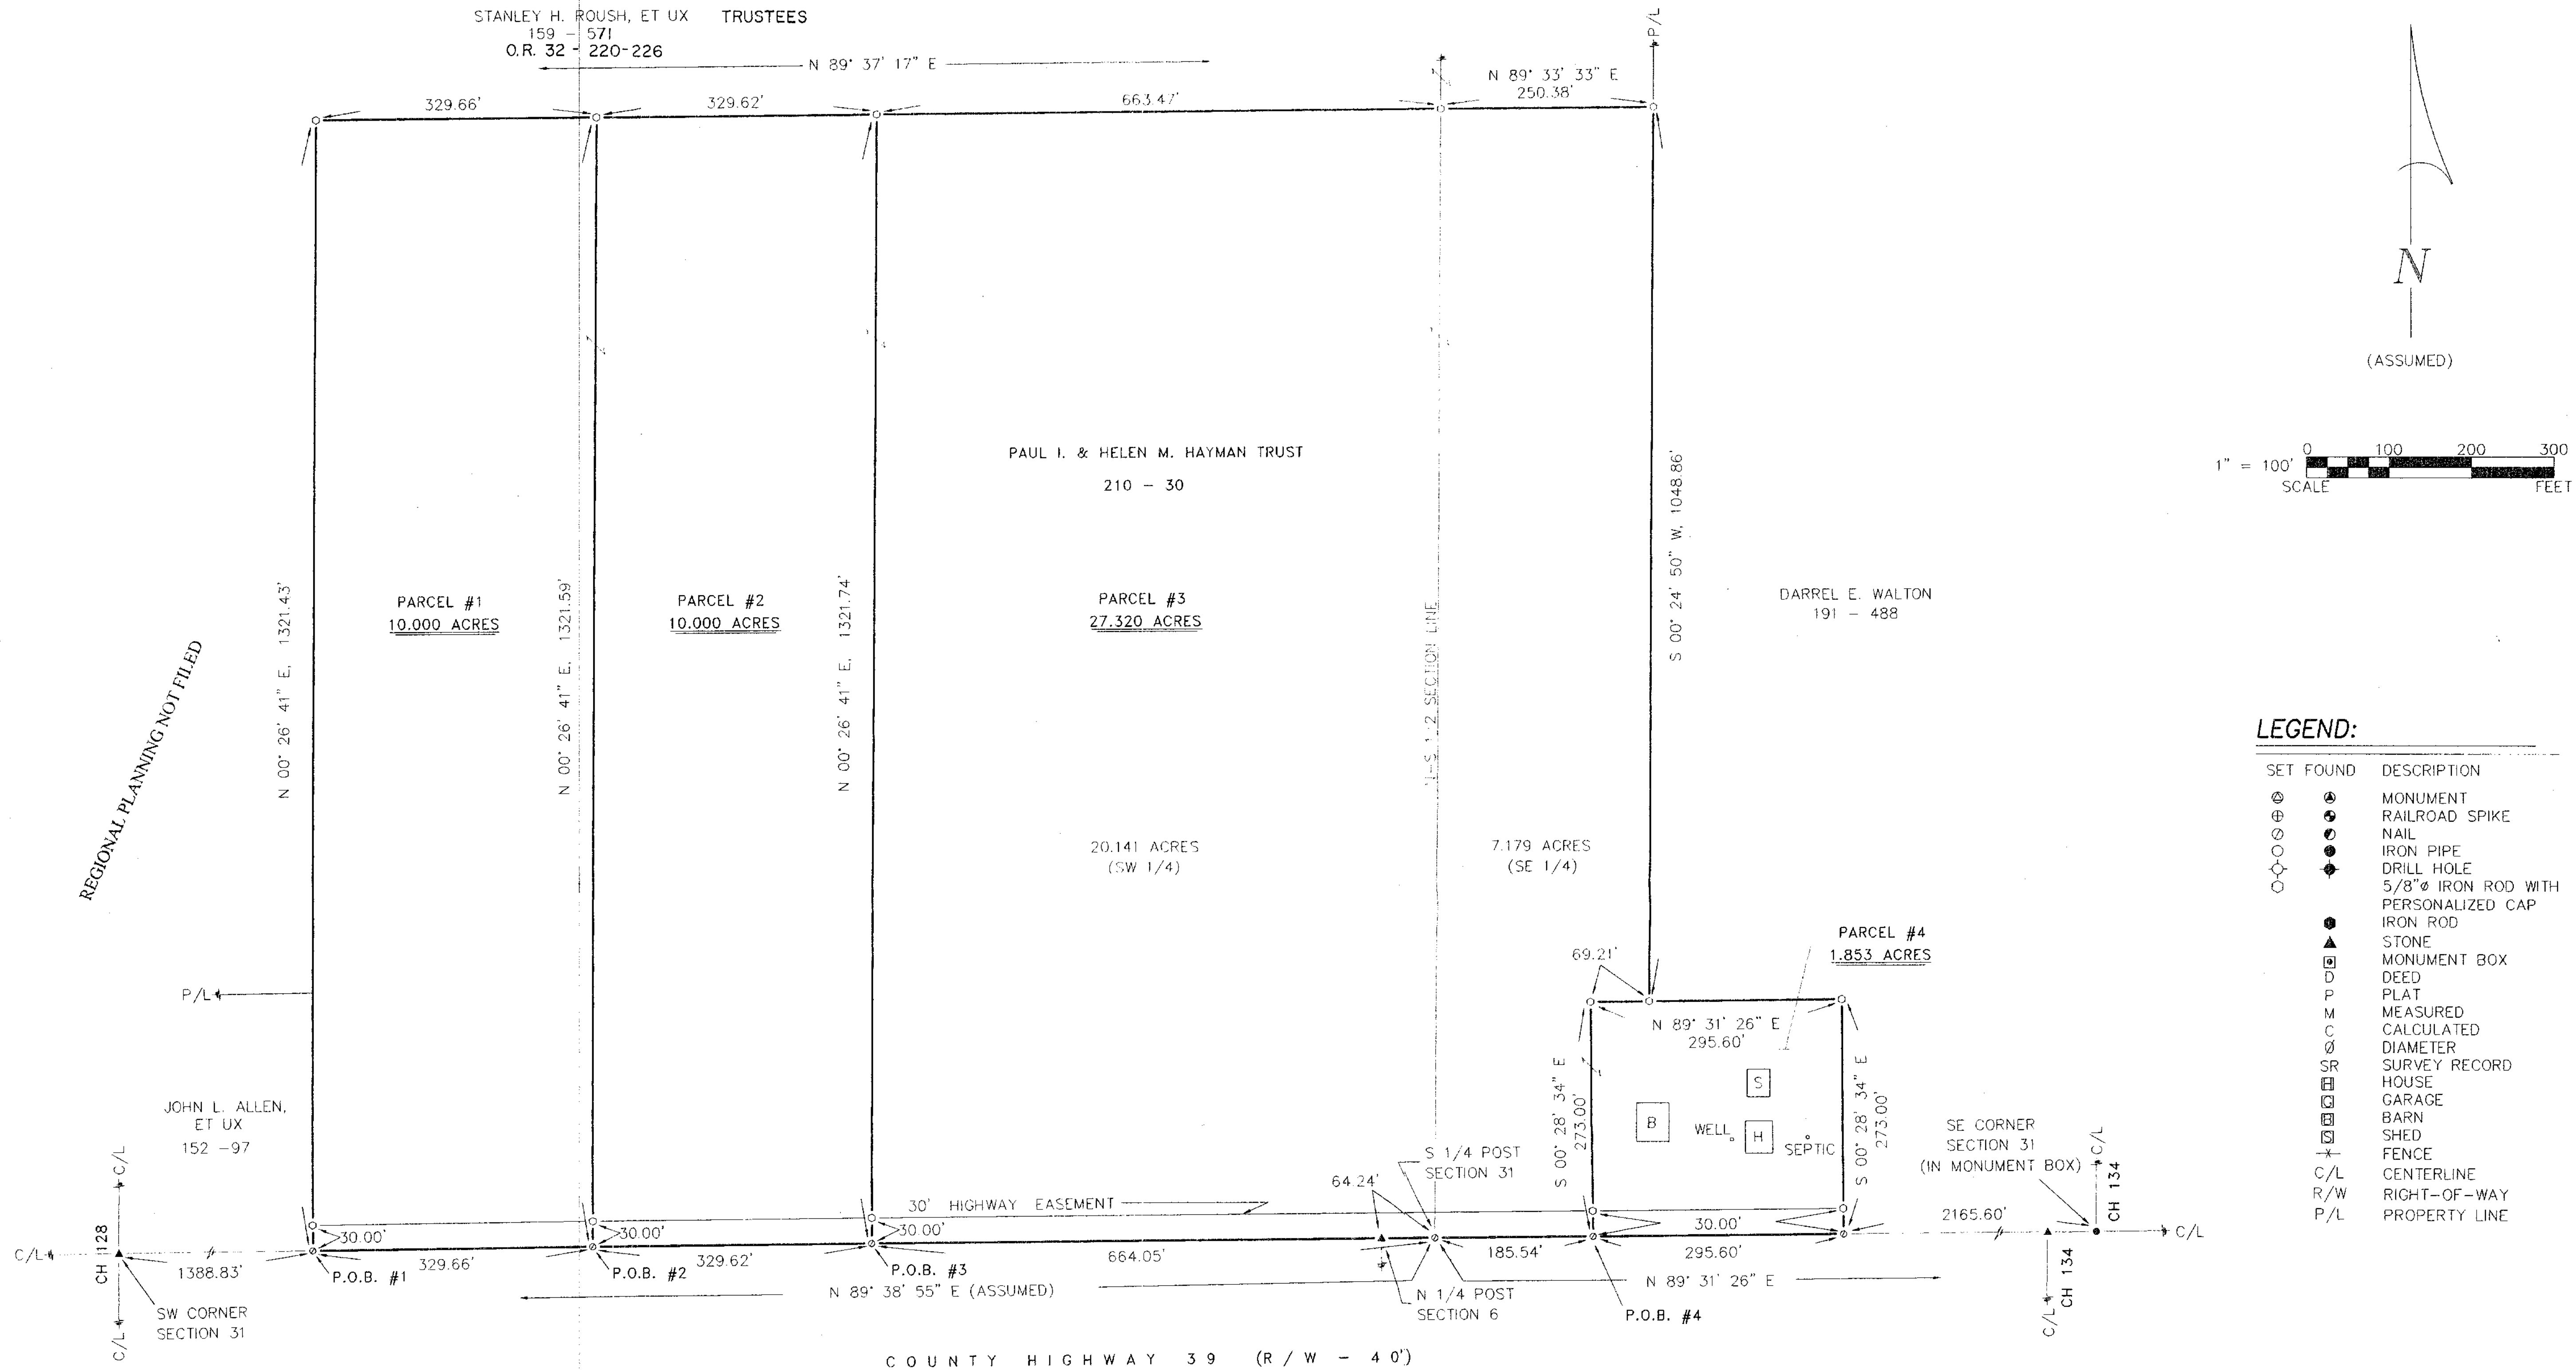


SURVEY NUMBER: 1142
VOLUME: 1 PAGE: 141
DATE FILED: 5-14-61
PARCEL #: 76-0630-0006

ALL REGIONAL PLANNING
REQUIREMENTS HAVE BEEN
APPROVED FOR THIS SURVEY
APPLICATION #

REFERENCES:

- DEED VOLUMES AND PAGES AS SHOWN:
- SURVEY VOLUME 3, PAGE 266.
- SURVEY VOLUME 3, PAGE 132.
- SURVEY VOLUME 3, PAGE 391.
- SURVEY VOLUME 2, PAGE 216.
- SURVEY VOLUME 1, PAGE 24.
- SURVEY VOLUME 1, PAGE 72.
- WYANDOT COUNTY CORNERSTONE RECORDS.
- ORIGINAL U. S. GOVERNMENT FIELD NOTES.
- WYANDOT COUNTY ROAD RECORDS.

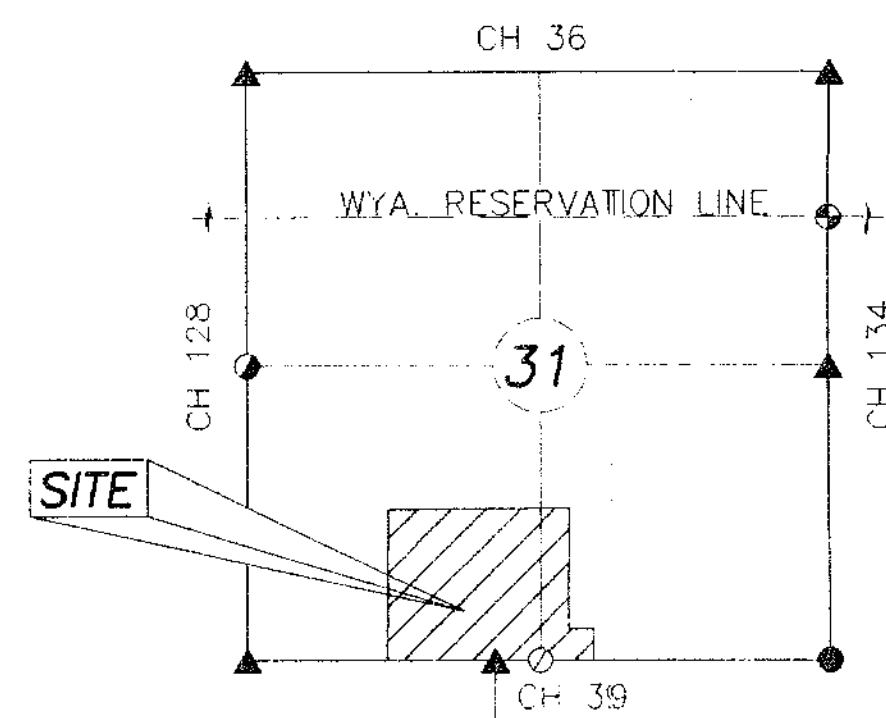

SECTION OVERVIEW

NOTE: THIS SURVEY DOES NOT INCLUDE A TITLE SEARCH.
EASEMENTS OR OTHER ENCUMBRANCES ON OR
OVER THE LAND ARE NOT SHOWN ON THIS SURVEY.
ANY BUILDINGS OR OTHER STRUCTURES NOT TO SCALE.
I HEREBY DECLARE THAT I HAVE SURVEYED THE ABOVE
DESCRIBED PROPERTY DURING MAY, 2001.
THIS SURVEY IS SUBJECT TO ALL LEGAL HIGHWAYS,
EASEMENTS, RESTRICTIONS, LEASES OF RECORD
AND OF RECORDS IN RESPECTIVE UTILITY OFFICES.
THE BEARINGS REFERRED TO HEREON ARE BASED
ON AN ASSUMED MERIDIAN AND ARE ONLY FOR
THE PURPOSE OF ANGULAR MEASUREMENT.

Victor B. Koehler 5-10-01
VICTOR B. KOEHLER, P.S. NO. 7457 DATE

SURVEY FOR: LORNE ROMANKO

BEING A PARCEL OF LAND SITUATED IN PART OF THE
SOUTHWEST AND SOUTHEAST QUARTERS OF SECTION 31, T-1-S,
R-15-E, SYCAMORE TOWNSHIP, WYANDOT COUNTY, OHIO

KOEHLER SURVEYING

BOX 28 UPPER SANDUSKY, OHIO 43351 419-294-5388

419-294-5388