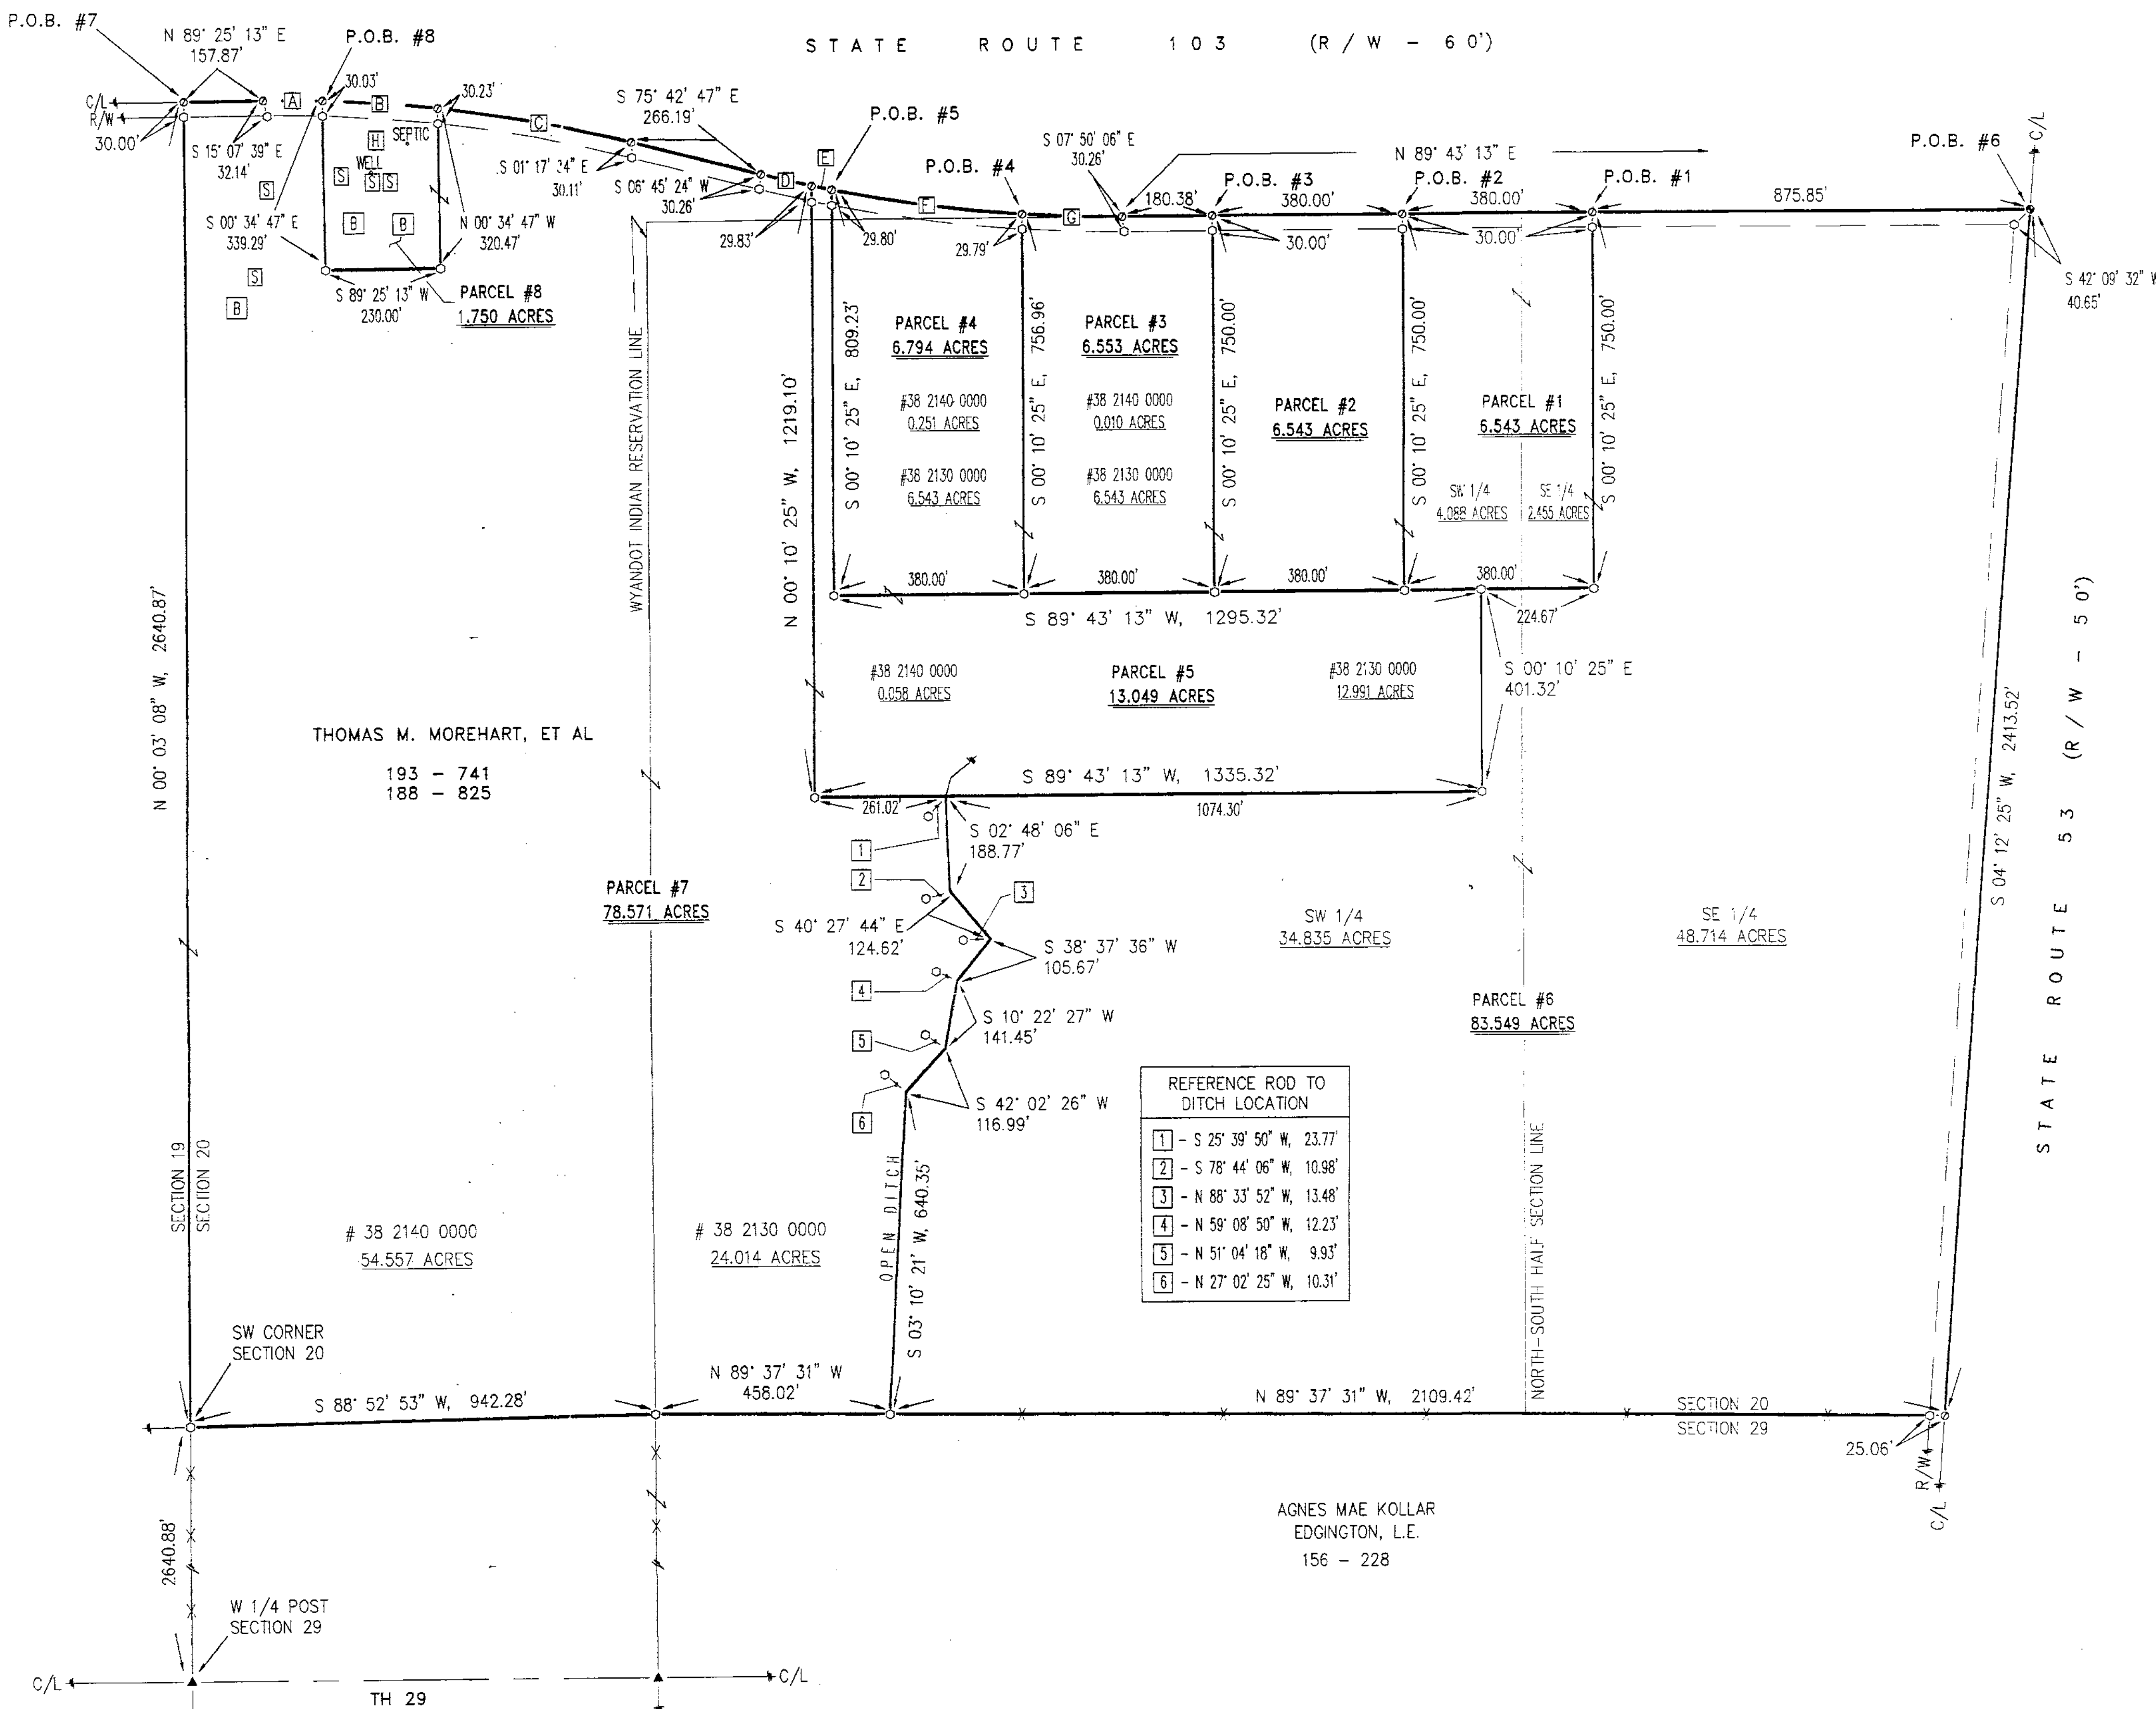


REFERENCES:

- DEED VOLUMES AND PAGES AS SHOWN.
- SURVEY VOLUME 3, PAGE 422.
- SURVEY VOLUME 3, PAGE 134.
- SURVEY VOLUME 3, PAGE 416.
- SURVEY VOLUME 5, PAGE 479.
- ORIGINAL U. S. GOVERNMENT FIELD NOTES.
- ODOT RIGHT-OF-WAY PLANS (SH 138 - SEC 1)
- WYANDOT COUNTY CORNERSTONE RECORDS.
- WYANDOT COUNTY ROAD RECORDS.

LEGEND:

SET FOUND	DESCRIPTION
⊕	MONUMENT
⊙	RAILROAD SPIKE
⊗	NAIL
⊛	IRON PIPE
⊠	DRILL HOLE
⊡	5/8" IRON ROD WITH PERSONALIZED CAP
⊢	IRON ROD
●	STONE
⊞	MONUMENT BOX
⊟	DEED
⊠	PLAT
⊡	MEASURED
⊢	CALCULATED
⊣	DIAMETER
⊤	SURVEY RECORD
⊥	HOUSE
⊦	GARAGE
⊧	BARN
⊨	SHED
⊩	FENCE
C/L	CENTERLINE
R/W	RIGHT-OF-WAY
P/L	PROPERTY LINE

NOTE: THIS SURVEY DOES NOT INCLUDE A TITLE SEARCH. EASEMENTS OR OTHER ENCUMBRANCES ON OR OVER THE LAND ARE NOT SHOWN ON THIS SURVEY. ANY BUILDINGS OR OTHER STRUCTURES NOT TO SCALE. I HEREBY DECLARE THAT I HAVE SURVEYED THE ABOVE DESCRIBED PROPERTY DURING FEBRUARY AND MAY, 2001. THIS SURVEY IS SUBJECT TO ALL LEGAL HIGHWAYS, EASEMENTS, RESTRICTIONS, LEASES OF RECORD, AND OF RECORDS IN RESPECTIVE UTILITY OFFICES. THE BEARINGS REFERRED TO HEREON ARE BASED ON AN ASSUMED MERIDIAN AND ARE ONLY FOR THE PURPOSE OF ANGULAR MEASUREMENT.



Victor B. Koehler 06-25-01
VICTOR B. KOEHLER, P.S. NO. 7457 DATE

SURVEY NUMBER: 01404
VOLUME: D PAGE: 146
DATE FILED: 7-2-01
PARCEL #: SEE PLAT
This is Revision of D 136
ALL REGIONAL PLANNING REQUIREMENTS HAVE BEEN APPROVED FOR THIS SURVEY APPLICATION # NA

C/L CURVE DATA:

CURVE DATA [A]: RADIUS = 2864.79' CHORD = 118.42' CHORD BEARING = S 89° 23' 43" E LENGTH OF CURVE = 118.43'	CURVE DATA [B]: RADIUS = 2864.79' CHORD = 230.77' CHORD BEARING = S 85° 54' 10" E LENGTH OF CURVE = 230.83'	CURVE DATA [C]: RADIUS = 2864.79' CHORD = 393.76' CHORD BEARING = S 79° 39' 14" E LENGTH OF CURVE = 394.07'	CURVE DATA [D]: RADIUS = 2864.79' CHORD = 103.91' CHORD BEARING = S 76° 45' 08" E LENGTH OF CURVE = 103.91'
CURVE DATA [E]: RADIUS = 2864.79' CHORD = 40.89' CHORD BEARING = S 78° 12' 01" E LENGTH OF CURVE = 40.89'	CURVE DATA [F]: RADIUS = 2864.79' CHORD = 383.48' CHORD BEARING = S 82° 26' 48" E LENGTH OF CURVE = 383.77'	CURVE DATA [G]: RADIUS = 2864.79' CHORD = 199.72' CHORD BEARING = S 88° 16' 55" E LENGTH OF CURVE = 199.77'	