


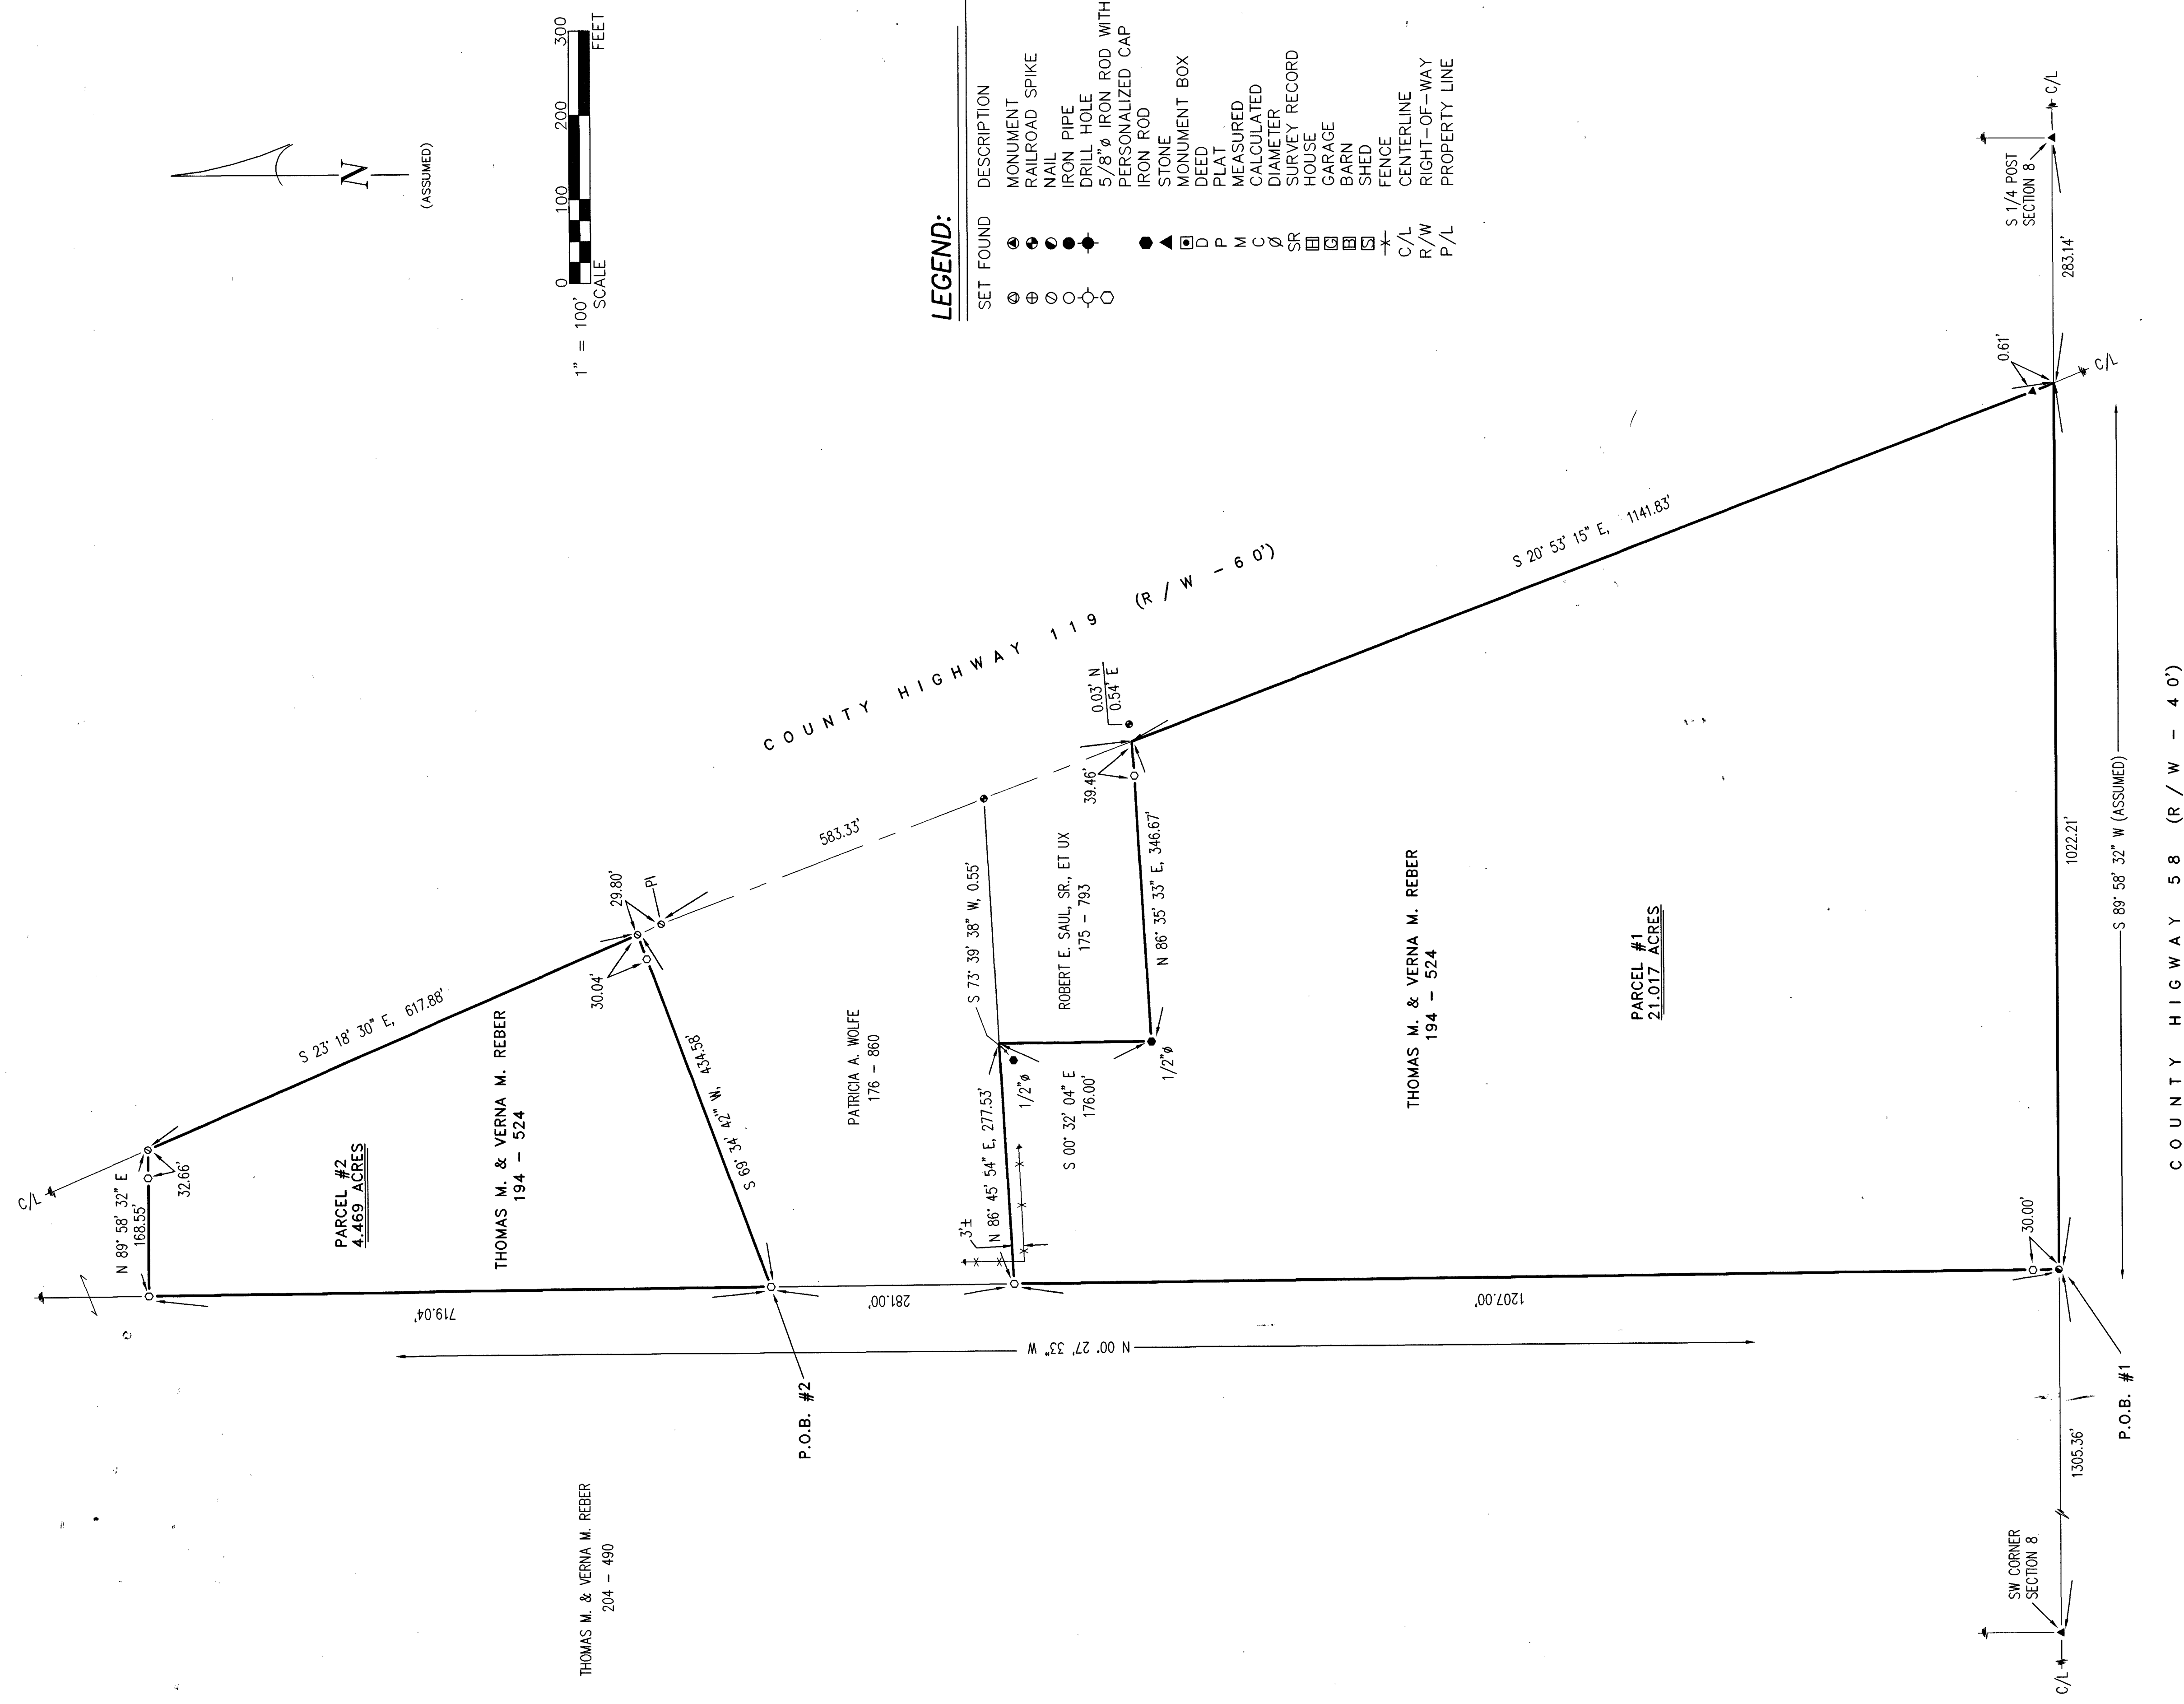

1" = 100'

0 100 200 300

SCALE FEET

LEGEND:

SET FOUND	DESCRIPTION
⊙	MONUMENT
⊕	RAILROAD SPIKE
●	NAIL
◐	IRON PIPE
○	DRILL HOLE
◑	5/8" Ø IRON ROD WITH PERSONALIZED CAP
○	IRON ROD
●	STONE
▲	MONUMENT BOX
◼	DEED
P	PLAT
M	MEASURED
C	CALCULATED
∅	DIAMETER
SR	SURVEY RECORD
⌘	HOUSE
⌘	GARAGE
⌘	BARN
⌘	SHED
⊙	FENCE
C/L	CENTERLINE
R/W	RIGHT-OF-WAY
P/L	PROPERTY LINE

REFERENCES:

- DEED VOLUMES AND PAGES AS SHOWN.
- WYANDOT COUNTY CORNERSTONE RECORDS.
- SURVEY VOLUME 3, PAGE 274.
- SURVEY VOLUME 5, PAGE 292.
- SURVEY VOLUME 4, PAGE 175.
- ORIGINAL U.S. GOVERNMENT FIELD NOTES

SURVEY NUMBER: 0181
VOLUME: 6 PAGE: 149
DATE FILED: 8-6-01
PARCEL #: 05-0795-0000; 05-0805-0000

A circular professional seal for a surveyor. The outer ring contains the text "STATE OF OHIO" on the left and "PROFESSIONAL SURVEYOR" on the right, separated by two stars. The inner circle contains the text "VICTOR B. KOEHLER" and "S-7457" below it, with "REGISTERED" written vertically on the right side.

NOTE: THIS SURVEY DOES NOT INCLUDE A TITLE SEARCH.
EASEMENTS OR OTHER ENCUMBRANCES ON OR
OVER THE LAND ARE NOT SHOWN ON THIS SURVEY.
ANY BUILDINGS OR OTHER STRUCTURES NOT TO SCALE.

I HEREBY DECLARE THAT I HAVE SURVEYED THE ABOVE DESCRIBED PROPERTY DURING JULY, 2001.

THIS SURVEY IS SUBJECT TO ALL LEGAL HIGHWAYS, EASEMENTS, RESTRICTIONS, LEASES OF RECORD AND OF RECORDS IN RESPECTIVE UTILITY OFFICES. THE BEARINGS REFERRED TO HEREON ARE BASED ON AN ASSUMED MERIDIAN AND ARE ONLY FOR THE PURPOSE OF ANGULAR MEASUREMENT.

RECEIVED
VICTOR B KOEHLER P.S. NO. 7457
DATE 07-31-01

SURVEY FOR: THE ESTATE OF THOMAS M. REBER

LOCATED IN PART OF THE SOUTHWEST QUARTER OF SECTION 8,
T-3-S. R-14-E, CRANE TOWNSHIP, WYANDOT COUNTY, OHIO.

KOEHLER · SURVEYING
P.O. BOX 28
UPPER SANDUSKY, OHIO 43351
419-294-5388

1	DRAWN BY	CHECKED BY	REVISION
1	DAL 07-31-01	VBK 07-31-01	
01098-S			