


SURVEY NUMBER: 01183
VOLUME: D PAGE: 153
DATE FILED: 9-20-01
PARCEL #: SEE PLAT

ALL REGIONAL PLANNING
REQUIREMENTS HAVE BEEN
APPROVED FOR THIS SURVEY
APPLICATION # NA

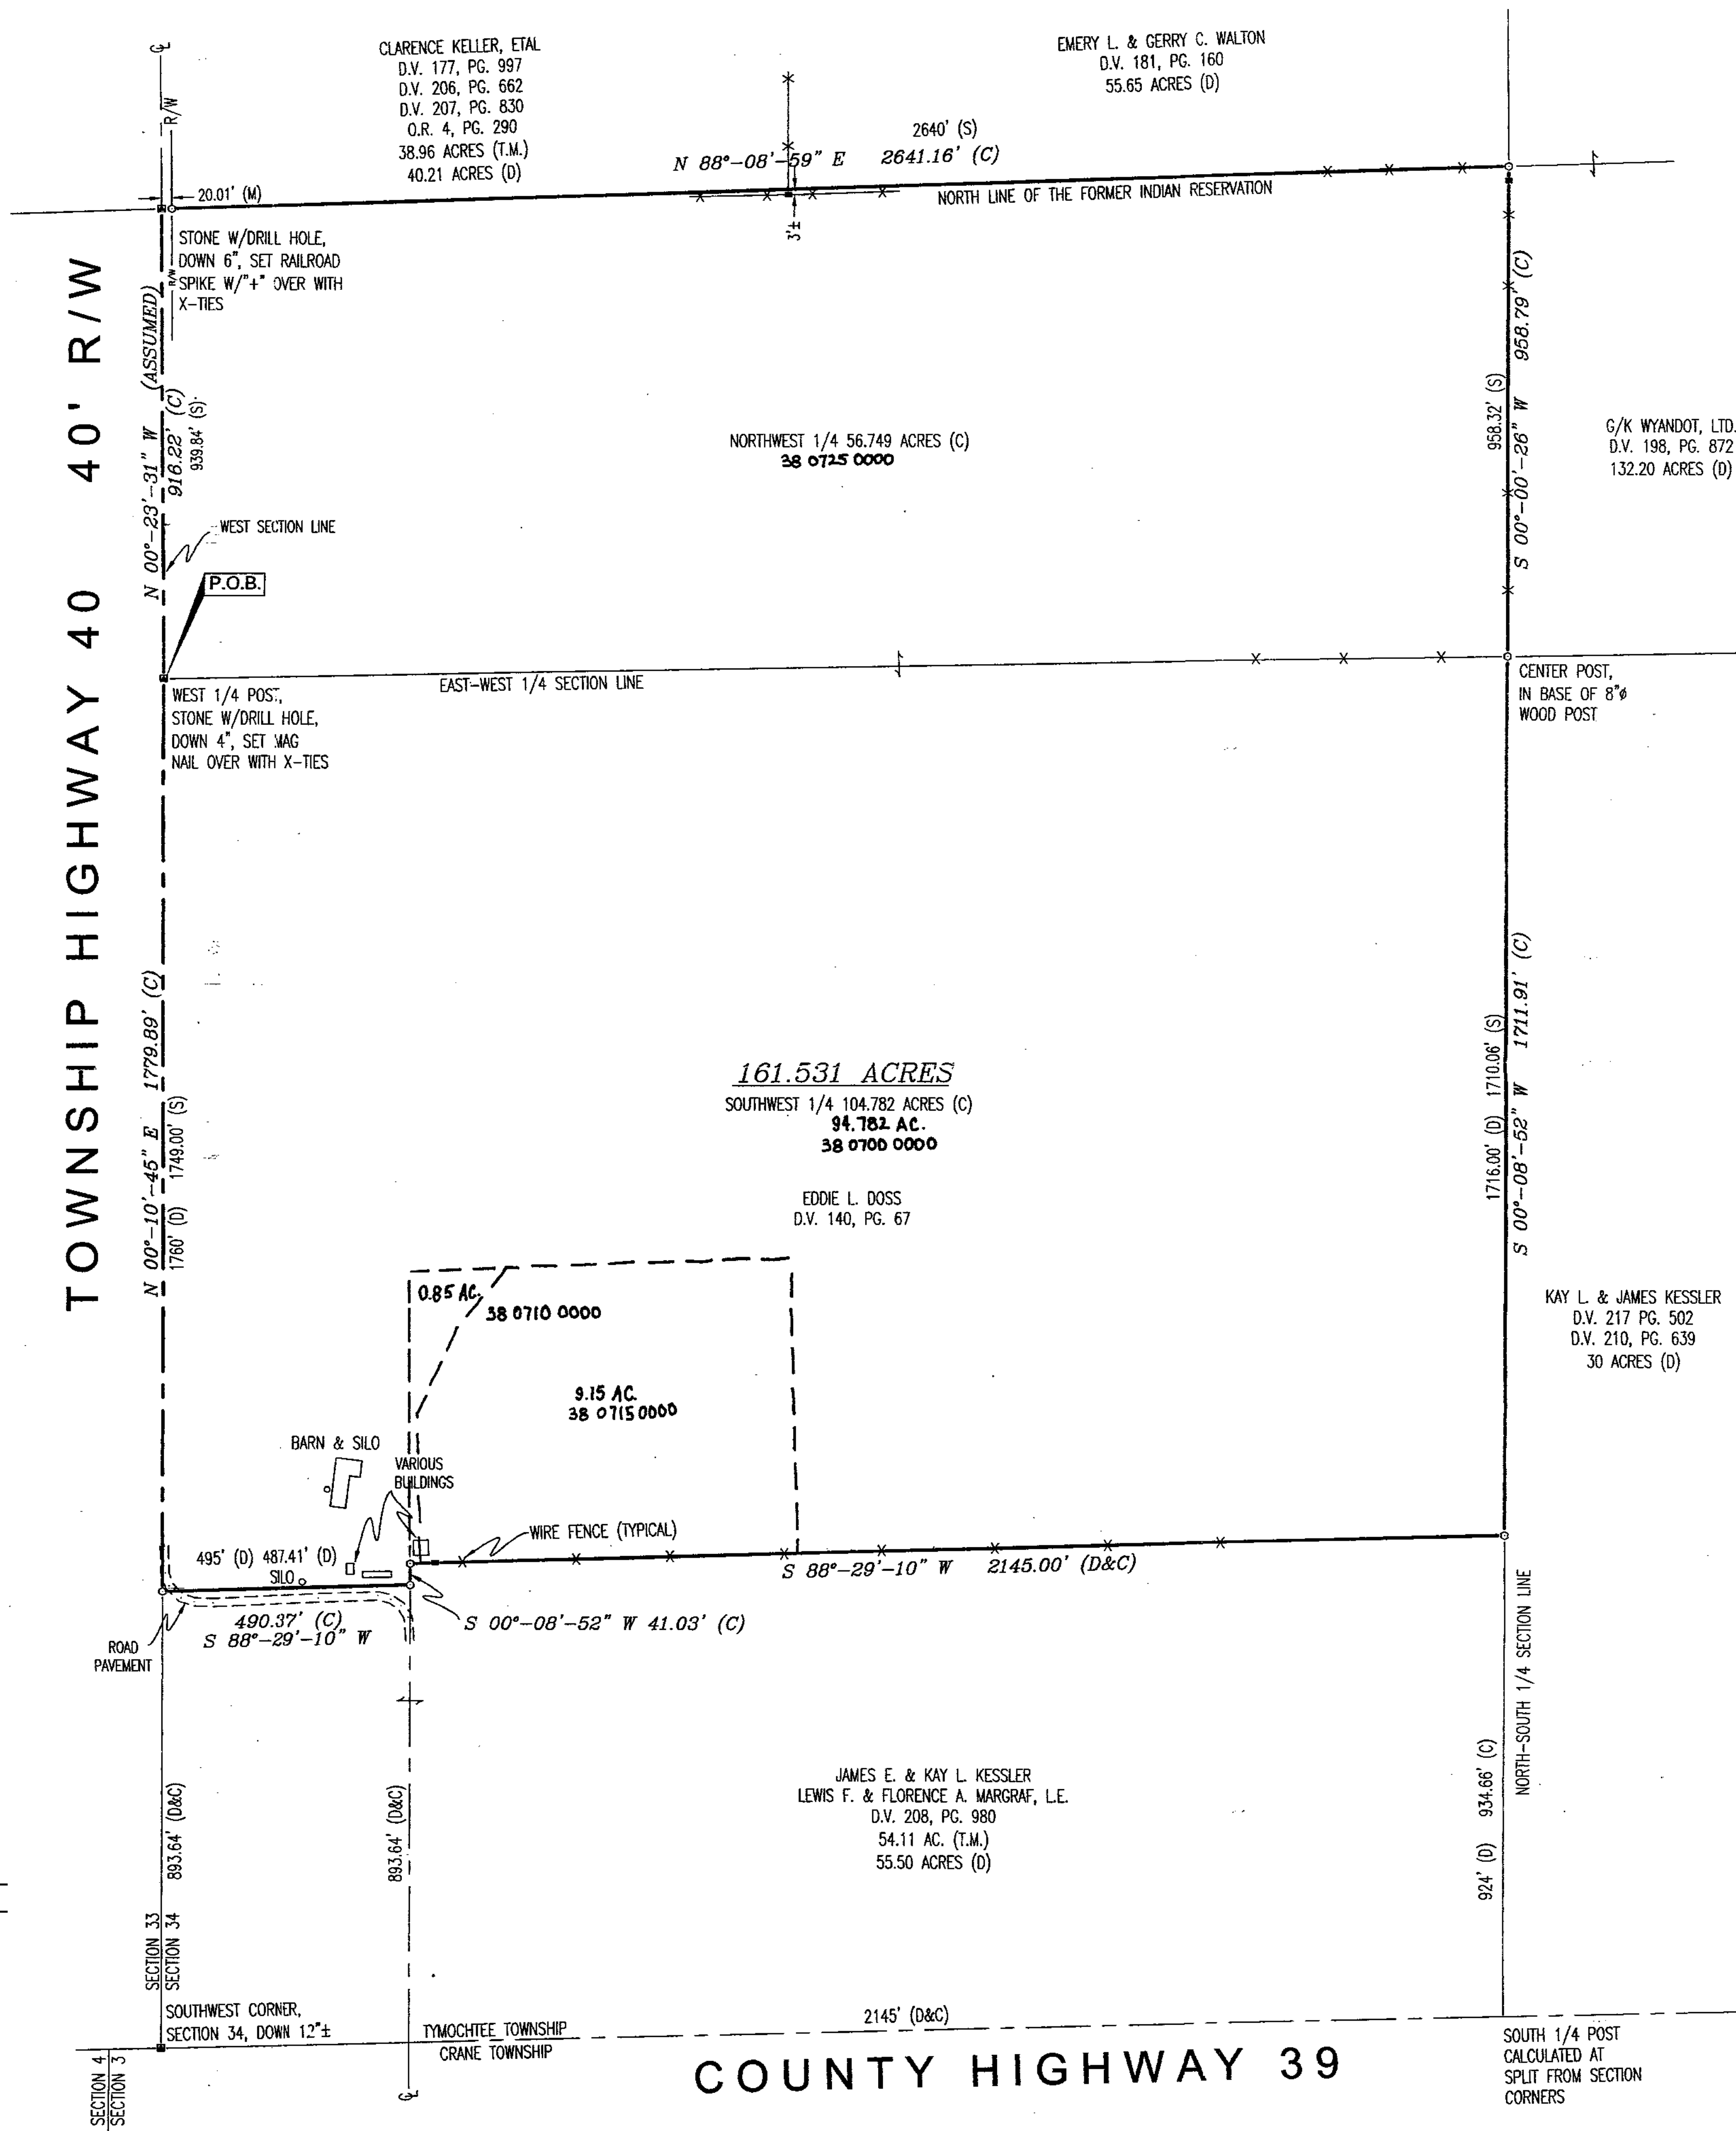

0 200' 400'
SCALE IN FEET

REFERENCES

DEED VOLUME AND PAGE AS SHOWN
WYANDOT COUNTY CORNERSTONE REFERENCES
ORIGINAL GOVERNMENT SURVEY NOTES
WYANDOT COUNTY TOWNSHIP OFFSET MAP
SURVEY VOLUME 2, PAGE 246
SURVEY VOLUME 3, PAGE 157
SURVEY VOLUME 3, PAGE 390

LEGEND

SET	FOUND	DESCRIPTION
⊗	⊗	CONC. MONUMENT
⊕	⊕	RAILROAD SPIKE
⊙	⊙	NAIL
○	○	IRON ROD
⊙	⊙	DRILL HOLE
⊙	⊙	STONE
⊙	⊙	MONUMENT BOX
⊙	⊙	IRON PIPE
⊙	⊙	WOOD POST
(D)		DEED
(P)		PLAT
(M)		MEASURED
(S)		SURVEYED
(C)		CALCULATED

NOTE:
ALL IRON ROD SET ARE 5/8" DIA. x 30" LENGTH WITH PERSONALIZED CAPS (HANK AND ASSOC.) DRIVEN FLUSH.

SURVEYOR'S STATEMENT

I HEREBY DECLARE THAT THE ABOVE PARCEL WAS SURVEYED DURING AUGUST, 2001, PROPERTY LINES SHOWN ARE LOCATED FROM DEEDS ON RECORD AND ARE DEED LINES. BEARINGS ARE ASSUMED FOR ANGULAR MEASUREMENT ONLY. ALL INFORMATION SHOWN IS TRUE AND CORRECT TO THE BEST OF MY KNOWLEDGE AND BELIEF (PER CHAPTER 4733-37 OF THE OHIO REVISED CODE).

James G. Homan
JAMES G. HOMAN, JR., P.S. #6972 DATE: 08-31-01