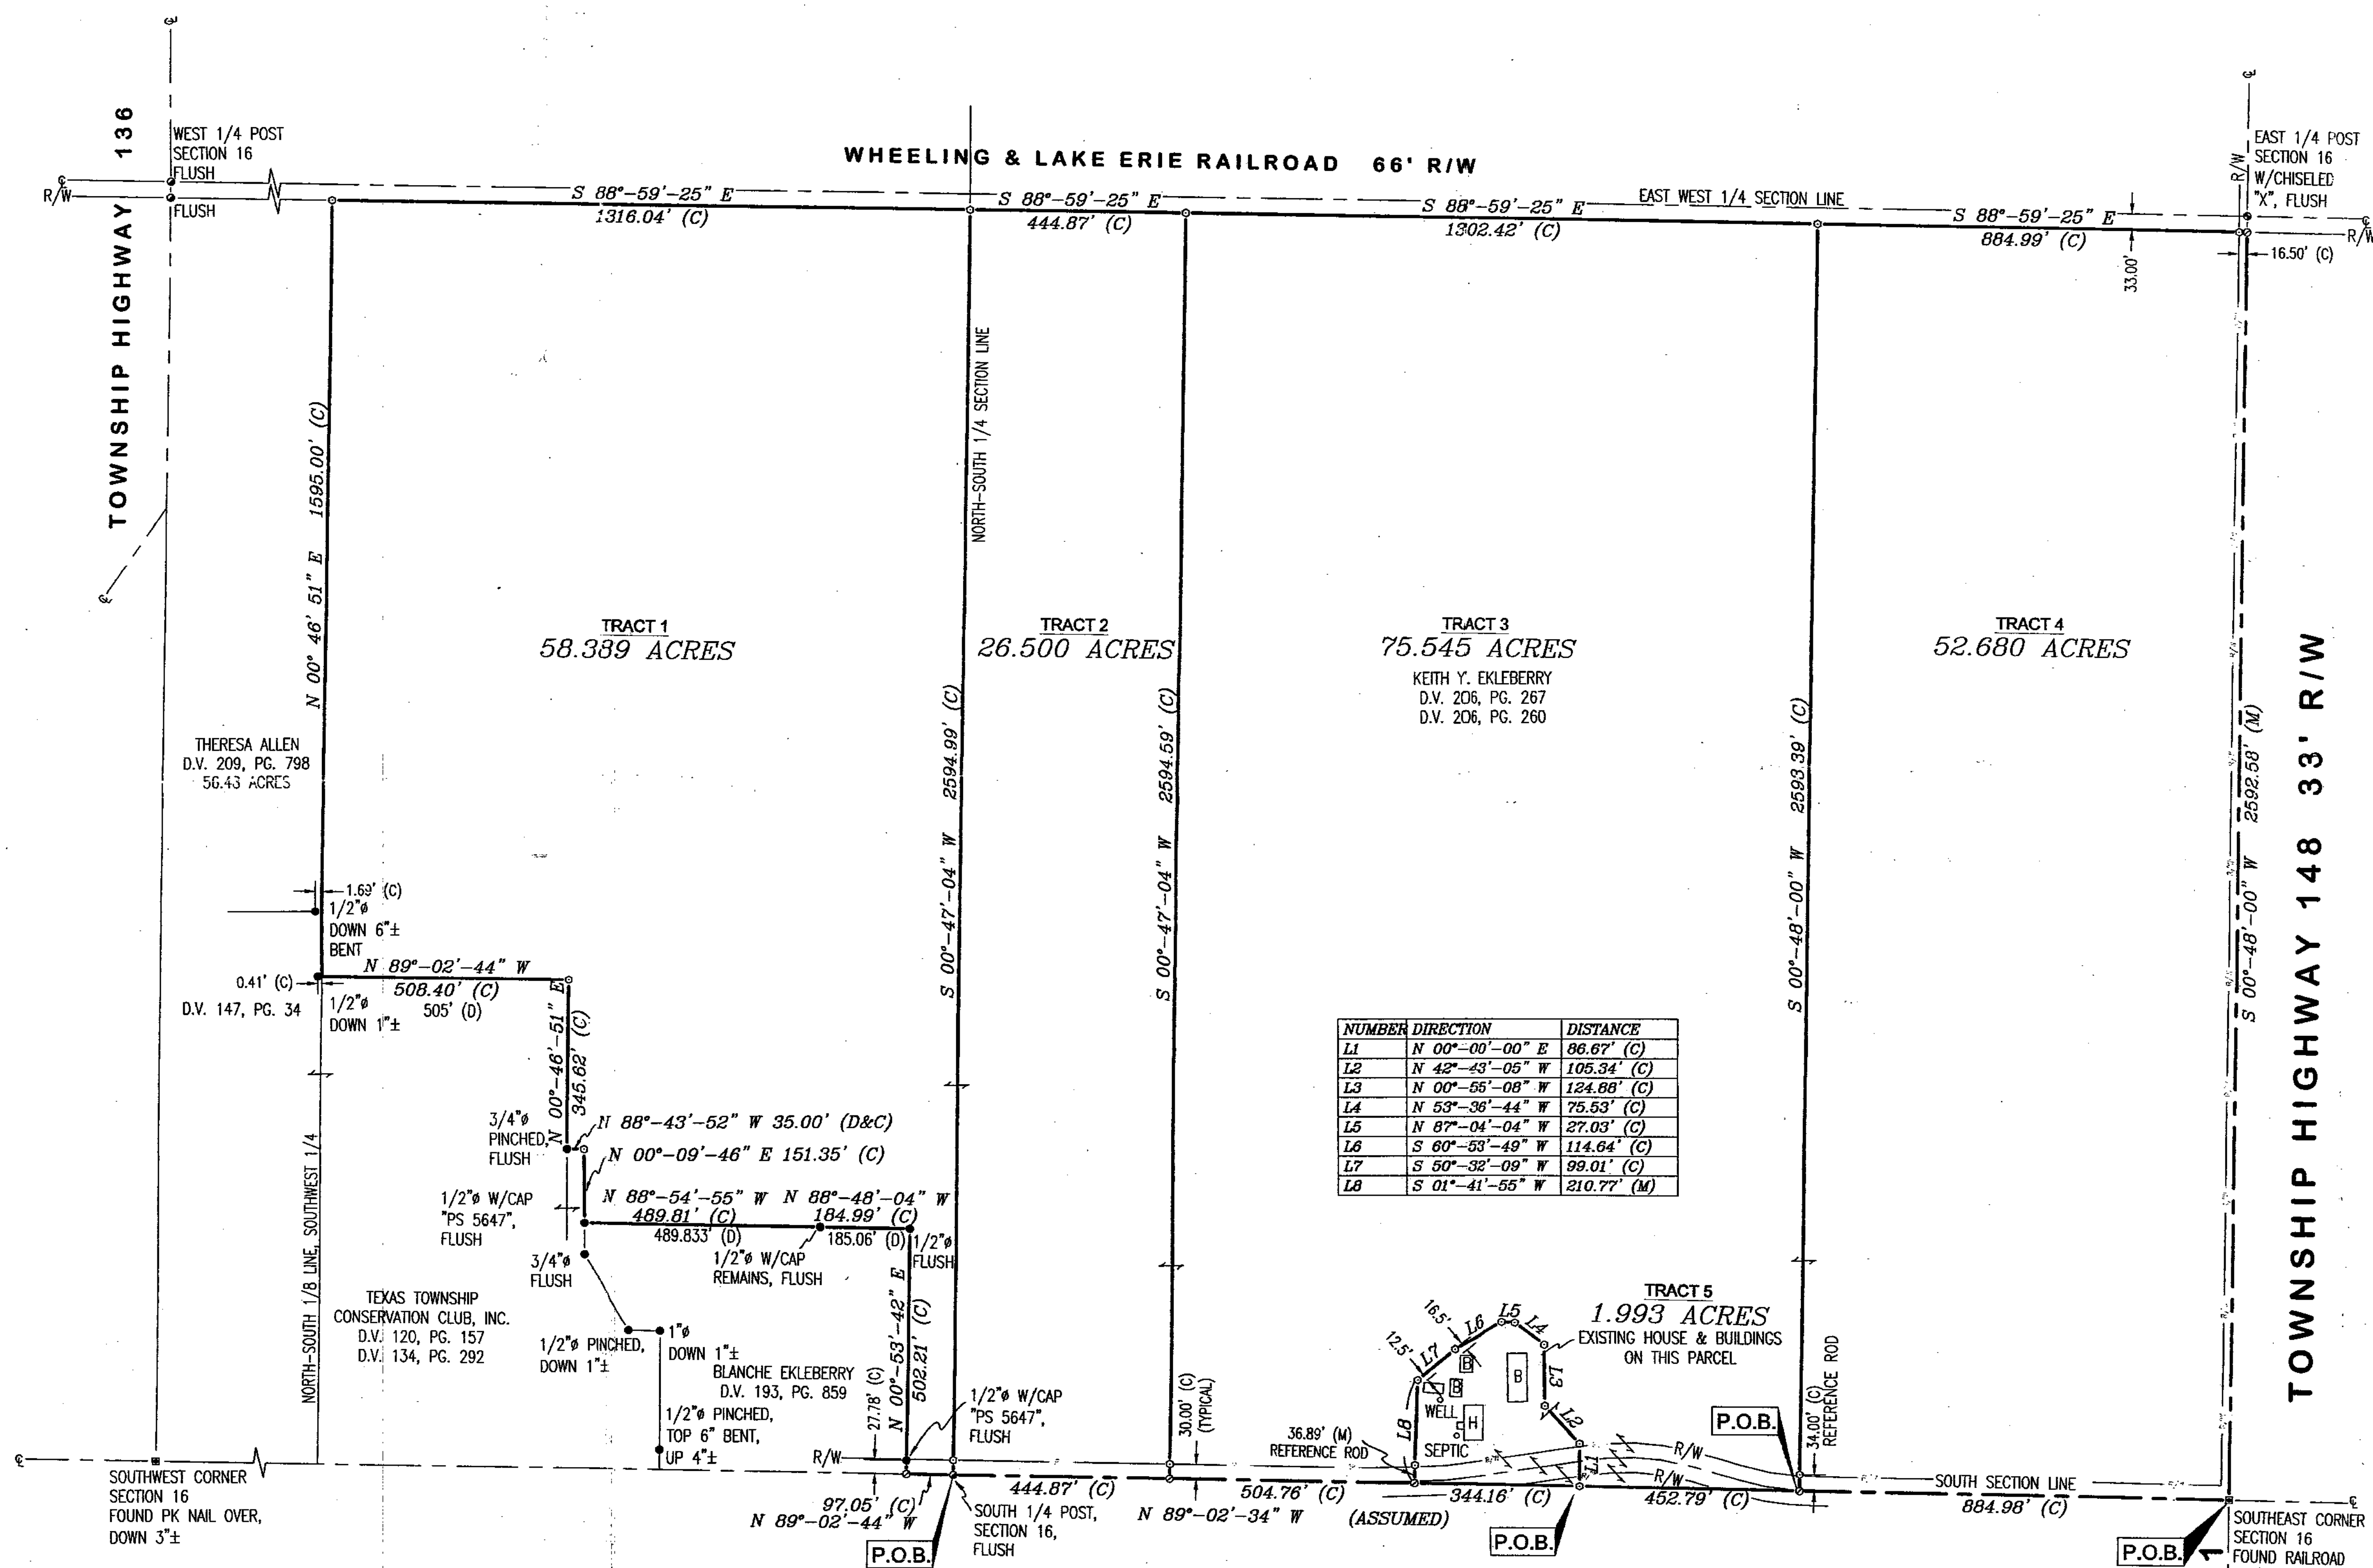


REFERENCES

DEED VOLUME AND PAGE AS SHOWN

WYANDOT COUNTY CORNERSTONE REFERENCES

SURVEY VOLUME 3, PAGE 490

SURVEY VOLUME 4, PAGE 405

SURVEY VOLUME 5, PAGE 377


SURVEY VOLUME 6, PAGE 582

LEGEND		
SET	FOUND	DESCRIPTION
⊙	⊙	CONC. MONUMENT
⊕	⊕	RAILROAD SPIKE
⊖	⊖	NAIL
⊗	⊗	IRON ROD
⊘	⊘	DRILL HOLE
⊙	⊙	STONE
⊙	⊙	MONUMENT BOX
⊙	⊙	IRON PIPE
⊙	⊙	WOOD POST
(D)	(D)	DEED
(P)	(P)	PLAT
(M)	(M)	MEASURED
(S)	(S)	SURVEYED
(C)	(C)	CALCULATED

NOTE:
ALL IRON ROD SET ARE 5/8" DIA. x 30" LENGTH WITH
PERSONALIZED CAPS (HANK AND ASSOC.) DRIVEN FLUSH.

SURVEYOR'S STATEMENT

I HEREBY DECLARE THAT THE ABOVE PARCEL WAS SURVEYED DURING MAY, 2000,
PROPERTY LINES SHOWN ARE LOCATED FROM DEEDS ON RECORD AND ARE DEED
LINES. BEARINGS ARE ASSUMED FOR ANGULAR MEASUREMENT ONLY. ALL
INFORMATION SHOWN IS TRUE AND CORRECT TO THE BEST OF MY KNOWLEDGE AND
BELIEF (PER CHAPTER 4733-37 OF THE OHIO REVISED CODE).

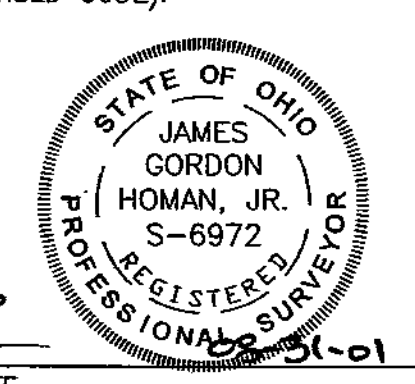

James G. Homan, Jr.
DATE

SURVEY NUMBER: 01102
VOLUME: D PAGE: 154
DATE FILED: 9-27-01
PARCEL #: 36-1840-01 36-1840-02
36-1840-00 36-1840-00

ALL REGIONAL PLANNING
REQUIREMENTS HAVE BEEN
APPROVED FOR THIS SURVEY
APPLICATION # 0159