

SURVEY NUMBER: 0119
VOLUME: D PAGE: 156
DATE FILED: 10-28-01
PARCEL #: 26-2325-0000
ALL REGIONAL PLANNING
REQUIREMENTS HAVE BEEN
APPROVED FOR THIS SURVEY
APPLICATION # 0119

ELSIE JANE HUNT
129 - 620

SECTION 28
SECTION 33

S 89° 24' 52" E, 1316.22'

MARY MAHAFFEY
O.R. 12 - 784

MICHAEL MAHAFFEY, ET UX
191 - 658

46.888 ACRES

VILLAGE
OF
HARPSTER

WYANDOT INDIAN RESERVATION LINE


N 00° 38' 30" E (ASSUMED), 1740.25'

S 00° 30' 46" W, 1722.82'

CORPORATION LINE


ADJOINERS:

- ① - STEVE E. & VICKIE WASHBURN
188 - 285
② - JOETT K. STEPHAN, ET AL
192 - 236
③ - ROGER A. MAWER
207 - 177
④ - JERRY L. HOLLY, ET UX
215 - 870
208 - 140
⑤ - CRAIG M. FRANCIS, ET UX
207 - 821
177 - 534
159 - 352
⑥ - STANLEY K. FRESHOUR
207 - 847
160 - 32

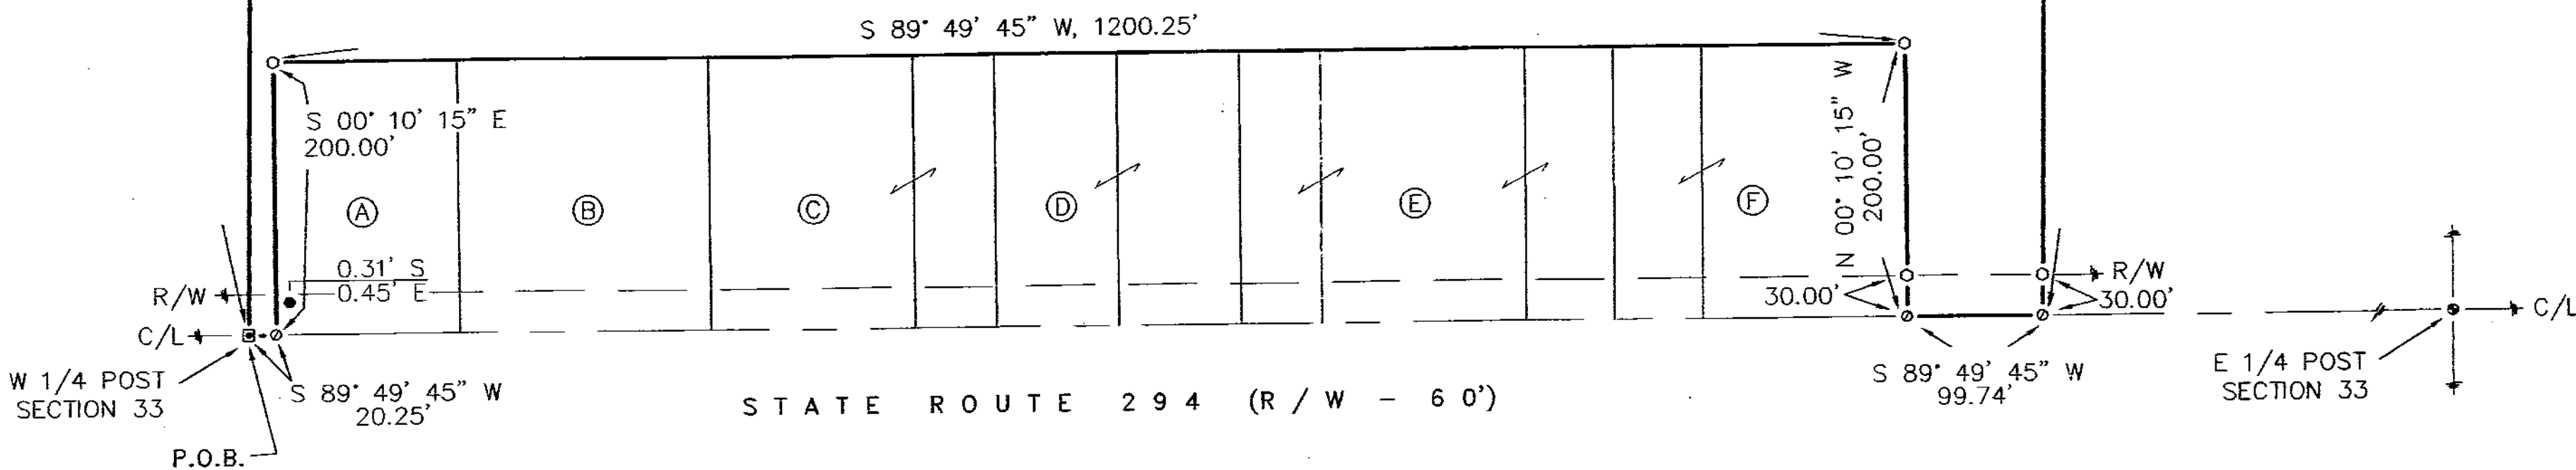

LEGEND:

SET FOUND	DESCRIPTION
⊙	MONUMENT
⊙	RAILROAD SPIKE
⊙	NAIL
⊙	IRON PIPE
⊙	DRILL HOLE
⊙	5/8" IRON ROD WITH PERSONALIZED CAP
⊙	IRON ROD
⊙	STONE
⊙	MONUMENT BOX
⊙	DEED
⊙	PLAT
⊙	MEASURED
⊙	CALCULATED
⊙	DIAMETER
⊙	SURVEY RECORD
⊙	HOUSE
⊙	GARAGE
⊙	BARN
⊙	SHED
⊙	FENCE
⊙	C/L CENTERLINE
⊙	R/W RIGHT-OF-WAY
⊙	P/L PROPERTY LINE

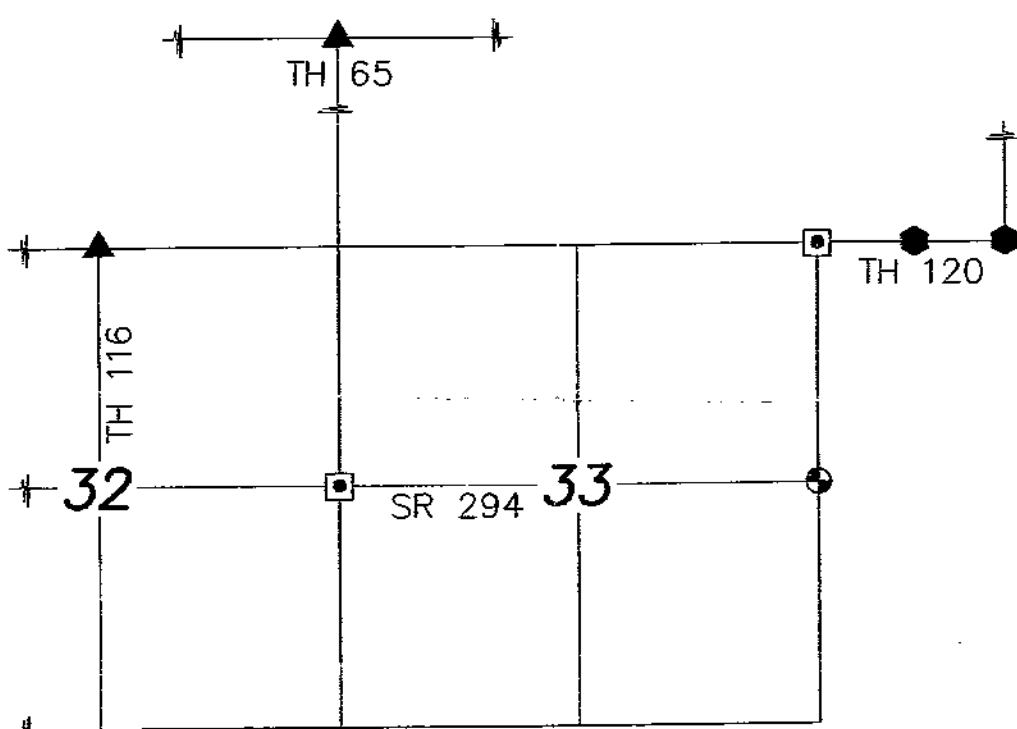

REFERENCES:

- DEED VOLUMES AND PAGES AS SHOWN.
- SURVEY VOLUME 3, PAGE 22.
- SURVEY VOLUME 3, PAGE 548.
- SURVEY VOLUME 5, PAGE 187.
- SURVEY VOLUME 9, PAGE 209.
- SURVEY VOLUME 9, PAGE 202.
- WYANDOT COUNTY CORNERSTONE RECORDS.
- WYANDOT COUNTY ROAD RECORDS.
- ORIGINAL U.S. GOVERNMENT FIELD NOTES.

NOTE: THIS SURVEY DOES NOT INCLUDE A TITLE SEARCH. EASEMENTS OR OTHER ENCUMBRANCES ON OR OVER THE LAND ARE NOT SHOWN ON THIS SURVEY. ANY BUILDINGS OR OTHER STRUCTURES NOT TO SCALE. I HEREBY DECLARE THAT I HAVE SURVEYED THE ABOVE DESCRIBED PROPERTY DURING SEPTEMBER-OCTOBER, 2001. THIS SURVEY IS SUBJECT TO ALL LEGAL HIGHWAYS, EASEMENTS, RESTRICTIONS, LEASES OF RECORD AND OF RECORDS IN RESPECTIVE UTILITY OFFICES. THE BEARINGS REFERRED TO HEREON ARE BASED ON AN ASSUMED MERIDIAN AND ARE ONLY FOR THE PURPOSE OF ANGULAR MEASUREMENT.



Victor B. Koehler
VICTOR B. KOEHLER, P.S. NO. 7457
10.15.01
DATE

DRAWN BY	CHECKED BY	REVISION
DAL	VBK	
10-09-01	10-10-01	

SURVEY FOR: MARY S. MAHAFFEY

LOCATED IN PART OF THE NORTHWEST QUARTER OF SECTION 33,
T-3-S, R-14-E, PITT TOWNSHIP, WYANDOT COUNTY, OHIO.

KOEHLER SURVEYING
P.O. BOX 28
UPPER SANDUSKY, OHIO 43351
419-294-5388