



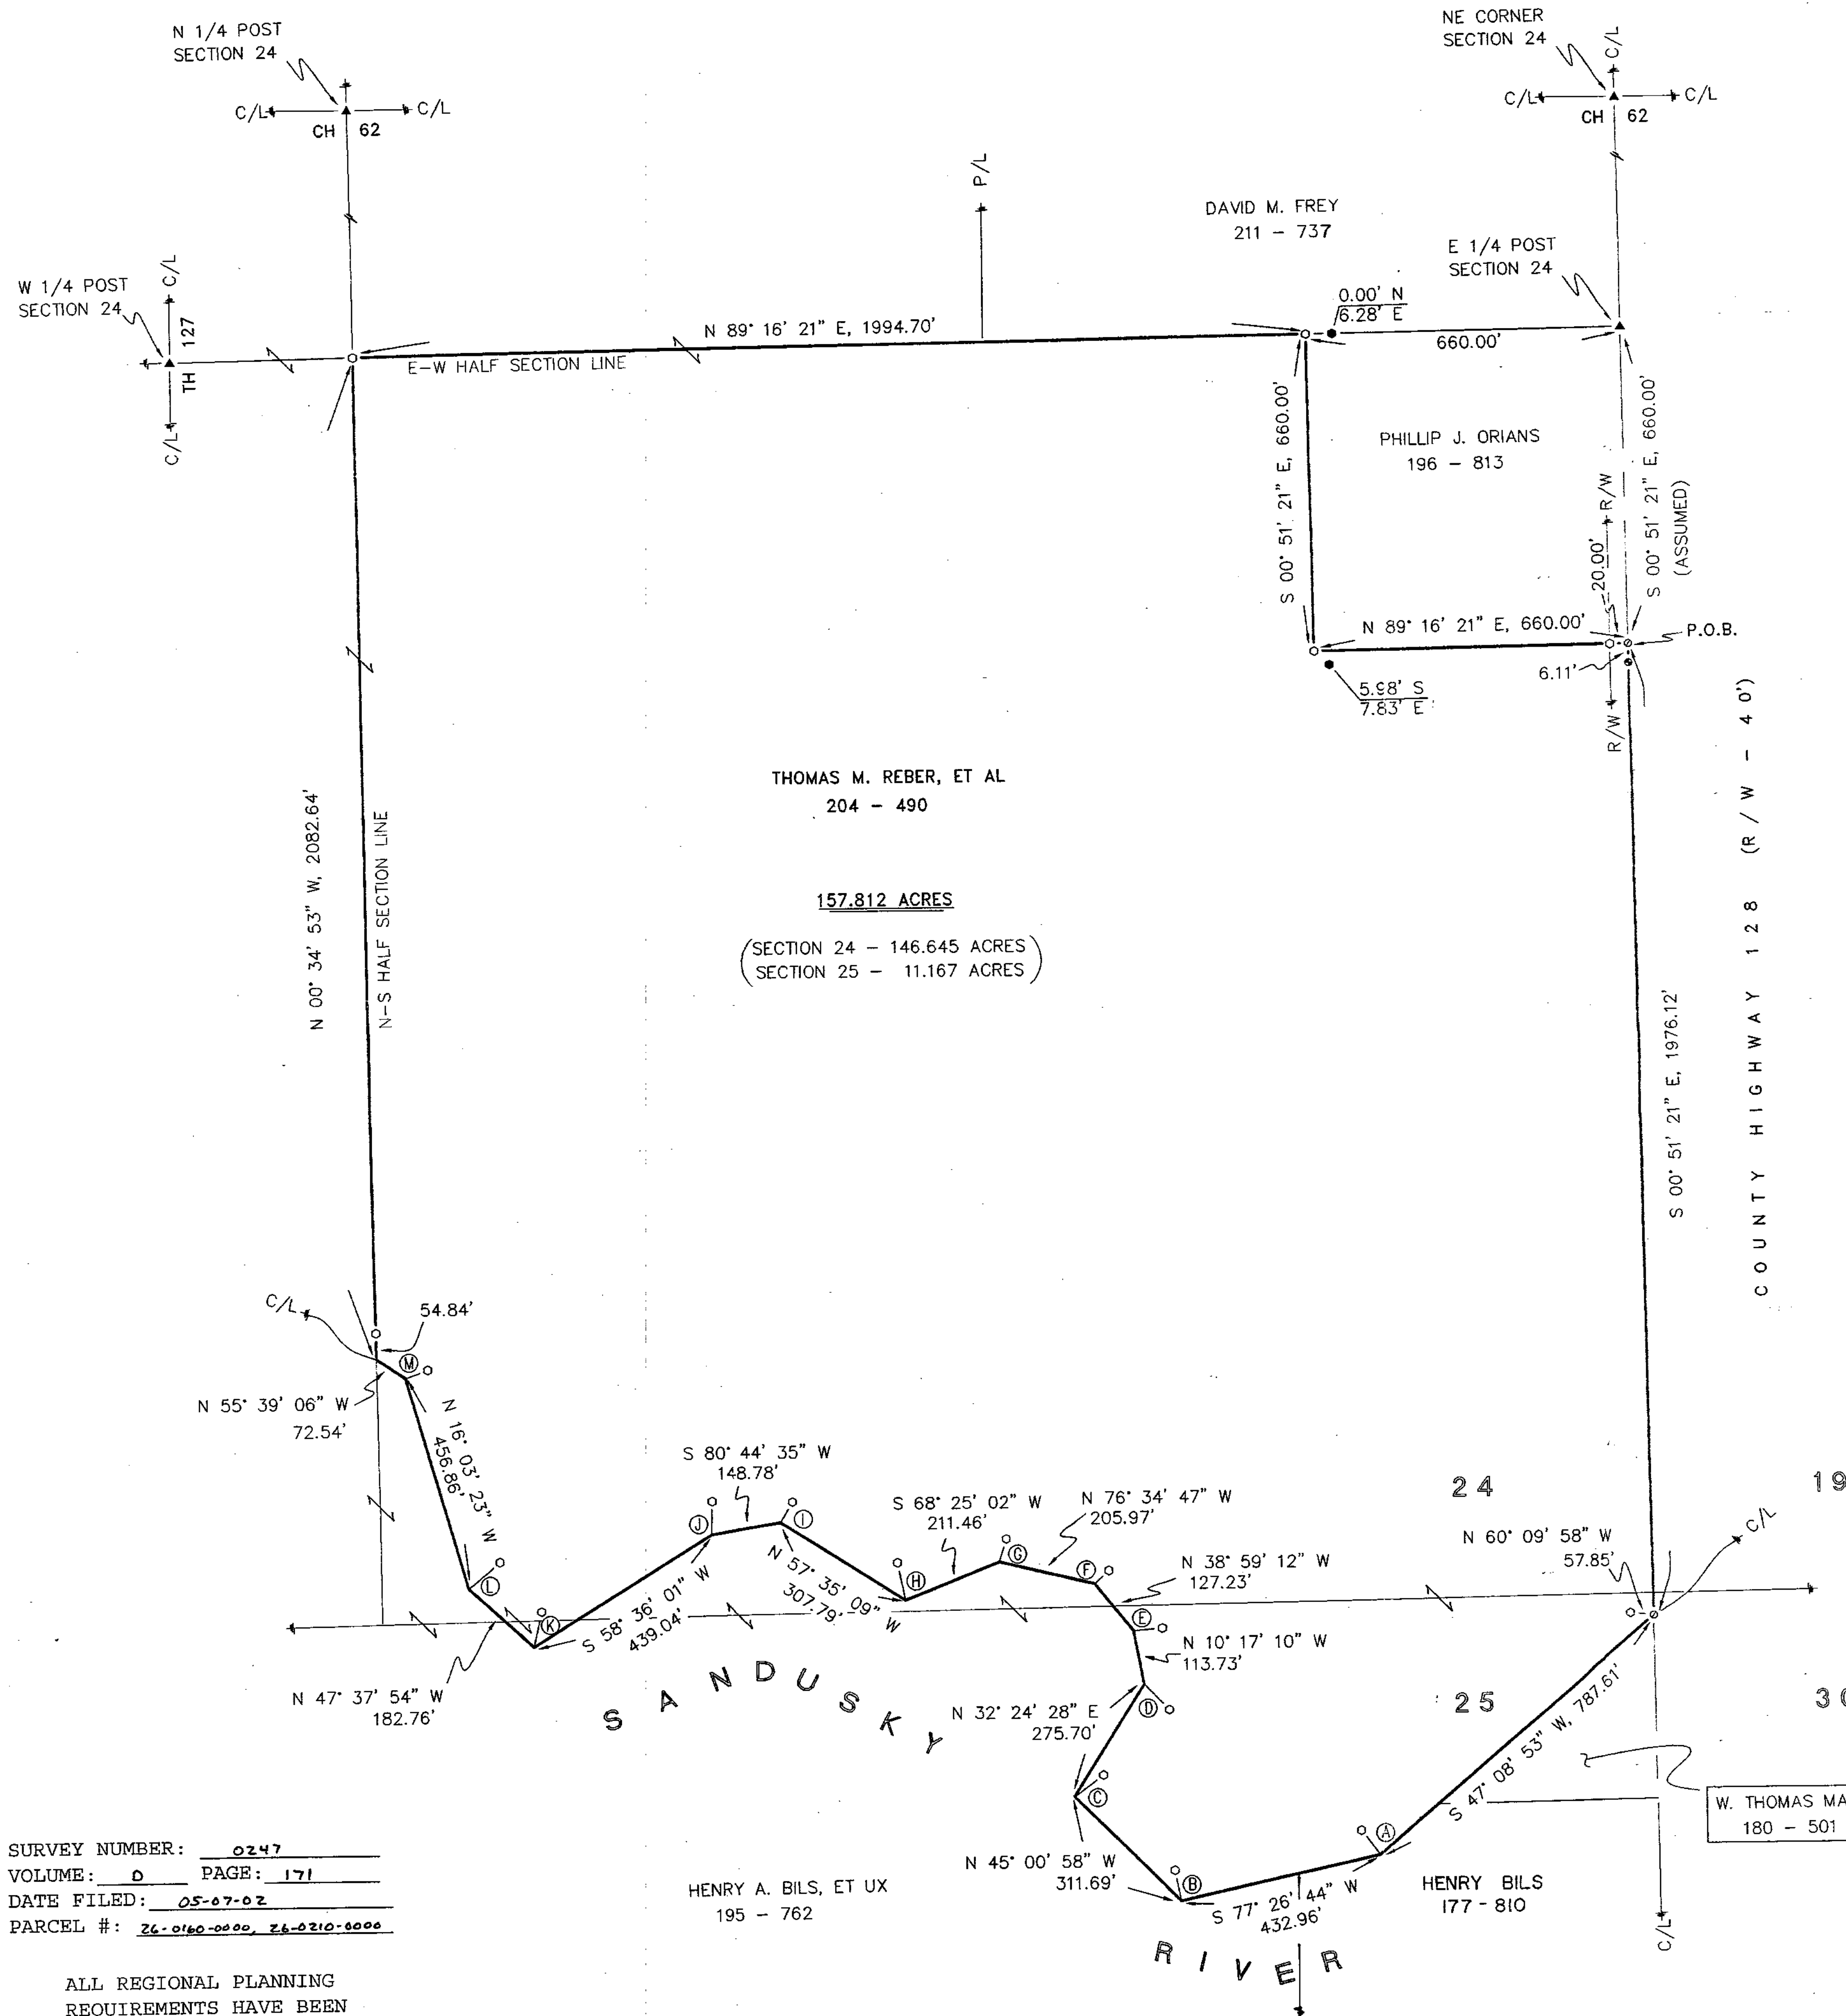

REFERENCE RODS:

A	N 42° 07' 29" W, 65.00'
B	N 11° 20' 33" W, 65.00'
C	N 53° 46' 42" E, 75.00'
D	S 43° 59' 01" E, 75.00'
E	N 85° 47' 00" E, 60.00'
F	N 47° 44' 39" E, 40.00'
G	N 17° 42' 03" E, 50.00'
H	N 11° 39' 50" W, 80.00'
I	N 30° 43' 19" E, 50.00'
J	N 01° 01' 44" E, 70.00'
K	N 12° 52' 24" E, 75.00'
L	N 50° 23' 35" E, 85.00'
M	N 70° 10' 52" E, 50.00'

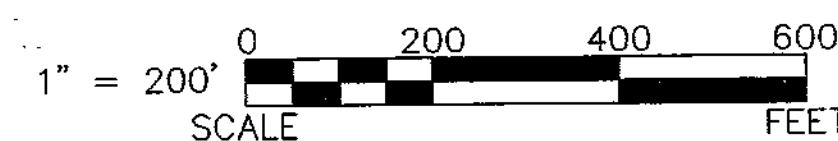


REFERENCES:

- DEED VOLUMES AND PAGES AS SHOWN.
- SURVEY VOLUME 3, PAGE 389.
- WYANDOT COUNTY CORNERSTONE RECORDS.
- WYANDOT COUNTY ROAD RECORDS.

LEGEND:


SET FOUND	DESCRIPTION
⊙	MONUMENT
⊙	RAILROAD SPIKE
⊙	NAIL
⊙	IRON PIPE
⊙	DRILL HOLE
⊙	5/8" IRON ROD WITH PERSONALIZED CAP
⊙	IRON ROD
⊙	STONE
⊙	MONUMENT BOX
⊙	DEED
⊙	PLAT
⊙	MEASURED
⊙	CALCULATED
⊙	DIAMETER
⊙	SURVEY RECORD
⊙	HOUSE
⊙	GARAGE
⊙	BARN
⊙	SHED
⊙	FENCE
⊙	C/L CENTERLINE
⊙	R/W RIGHT-OF-WAY
⊙	P/L PROPERTY LINE
⊙	WOOD POST

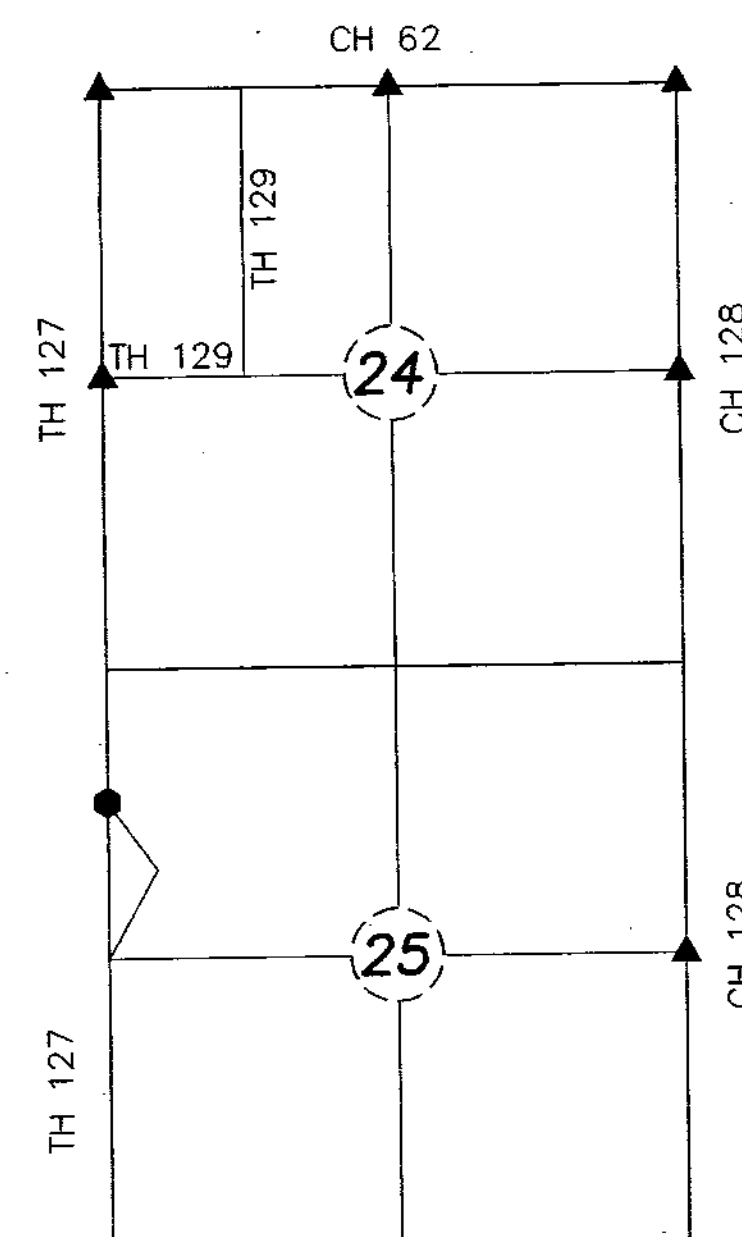

SECTION OVERVIEW

NOT TO SCALE

NOTE: THIS SURVEY DOES NOT INCLUDE A TITLE SEARCH. EASEMENTS OR OTHER ENCUMBRANCES ON OR OVER THE LAND ARE NOT SHOWN ON THIS SURVEY. ANY BUILDINGS OR OTHER STRUCTURES NOT TO SCALE. I HEREBY DECLARE THAT I HAVE SURVEYED THE ABOVE DESCRIBED PROPERTY DURING APRIL, 2002. THIS SURVEY IS SUBJECT TO ALL LEGAL HIGHWAYS, EASEMENTS, RESTRICTIONS, LEASES OF RECORD AND OF RECORDS IN RESPECTIVE UTILITY OFFICES. THE BEARINGS REFERRED TO HEREON ARE BASED ON AN ASSUMED MERIDIAN AND ARE ONLY FOR THE PURPOSE OF ANGULAR MEASUREMENT.

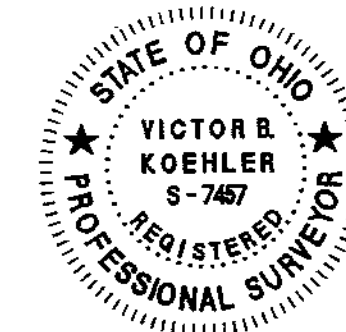

VICTOR B. KOEHLER, P.S. NO. 7457 DATE 05.01.02

SURVEY NUMBER: 0247
VOLUME: D PAGE: 171
DATE FILED: 05-07-02
PARCEL #: 26-0160-0000, 26-0210-0000

ALL REGIONAL PLANNING REQUIREMENTS HAVE BEEN APPROVED FOR THIS SURVEY APPLICATION # N/A

SURVEY FOR: THE ESTATE OF THOMAS M. REBER
BEING A PARCEL OF LAND SITUATED IN PART OF THE SOUTHEAST QUARTER OF SECTION 24 & THE NORTHEAST QUARTER OF SECTION 25, T-3-S, R-14-E, PITT TOWNSHIP, WYANDOT COUNTY, OHIO

DRAWN:	CHECKED:	REVISIONS:
DAL	VBK	
04-22-02	04-23-02	
1	1	
02004-S		

KOEHLER SURVEYING
P. O. BOX 28 UPPER SANDUSKY, OHIO 43351
419-294-5388