


SURVEY NUMBER: 02-60
VOLUME: D PAGE: 174
DATE FILED: 6-11-02
PARCEL #: 06-2230-0000

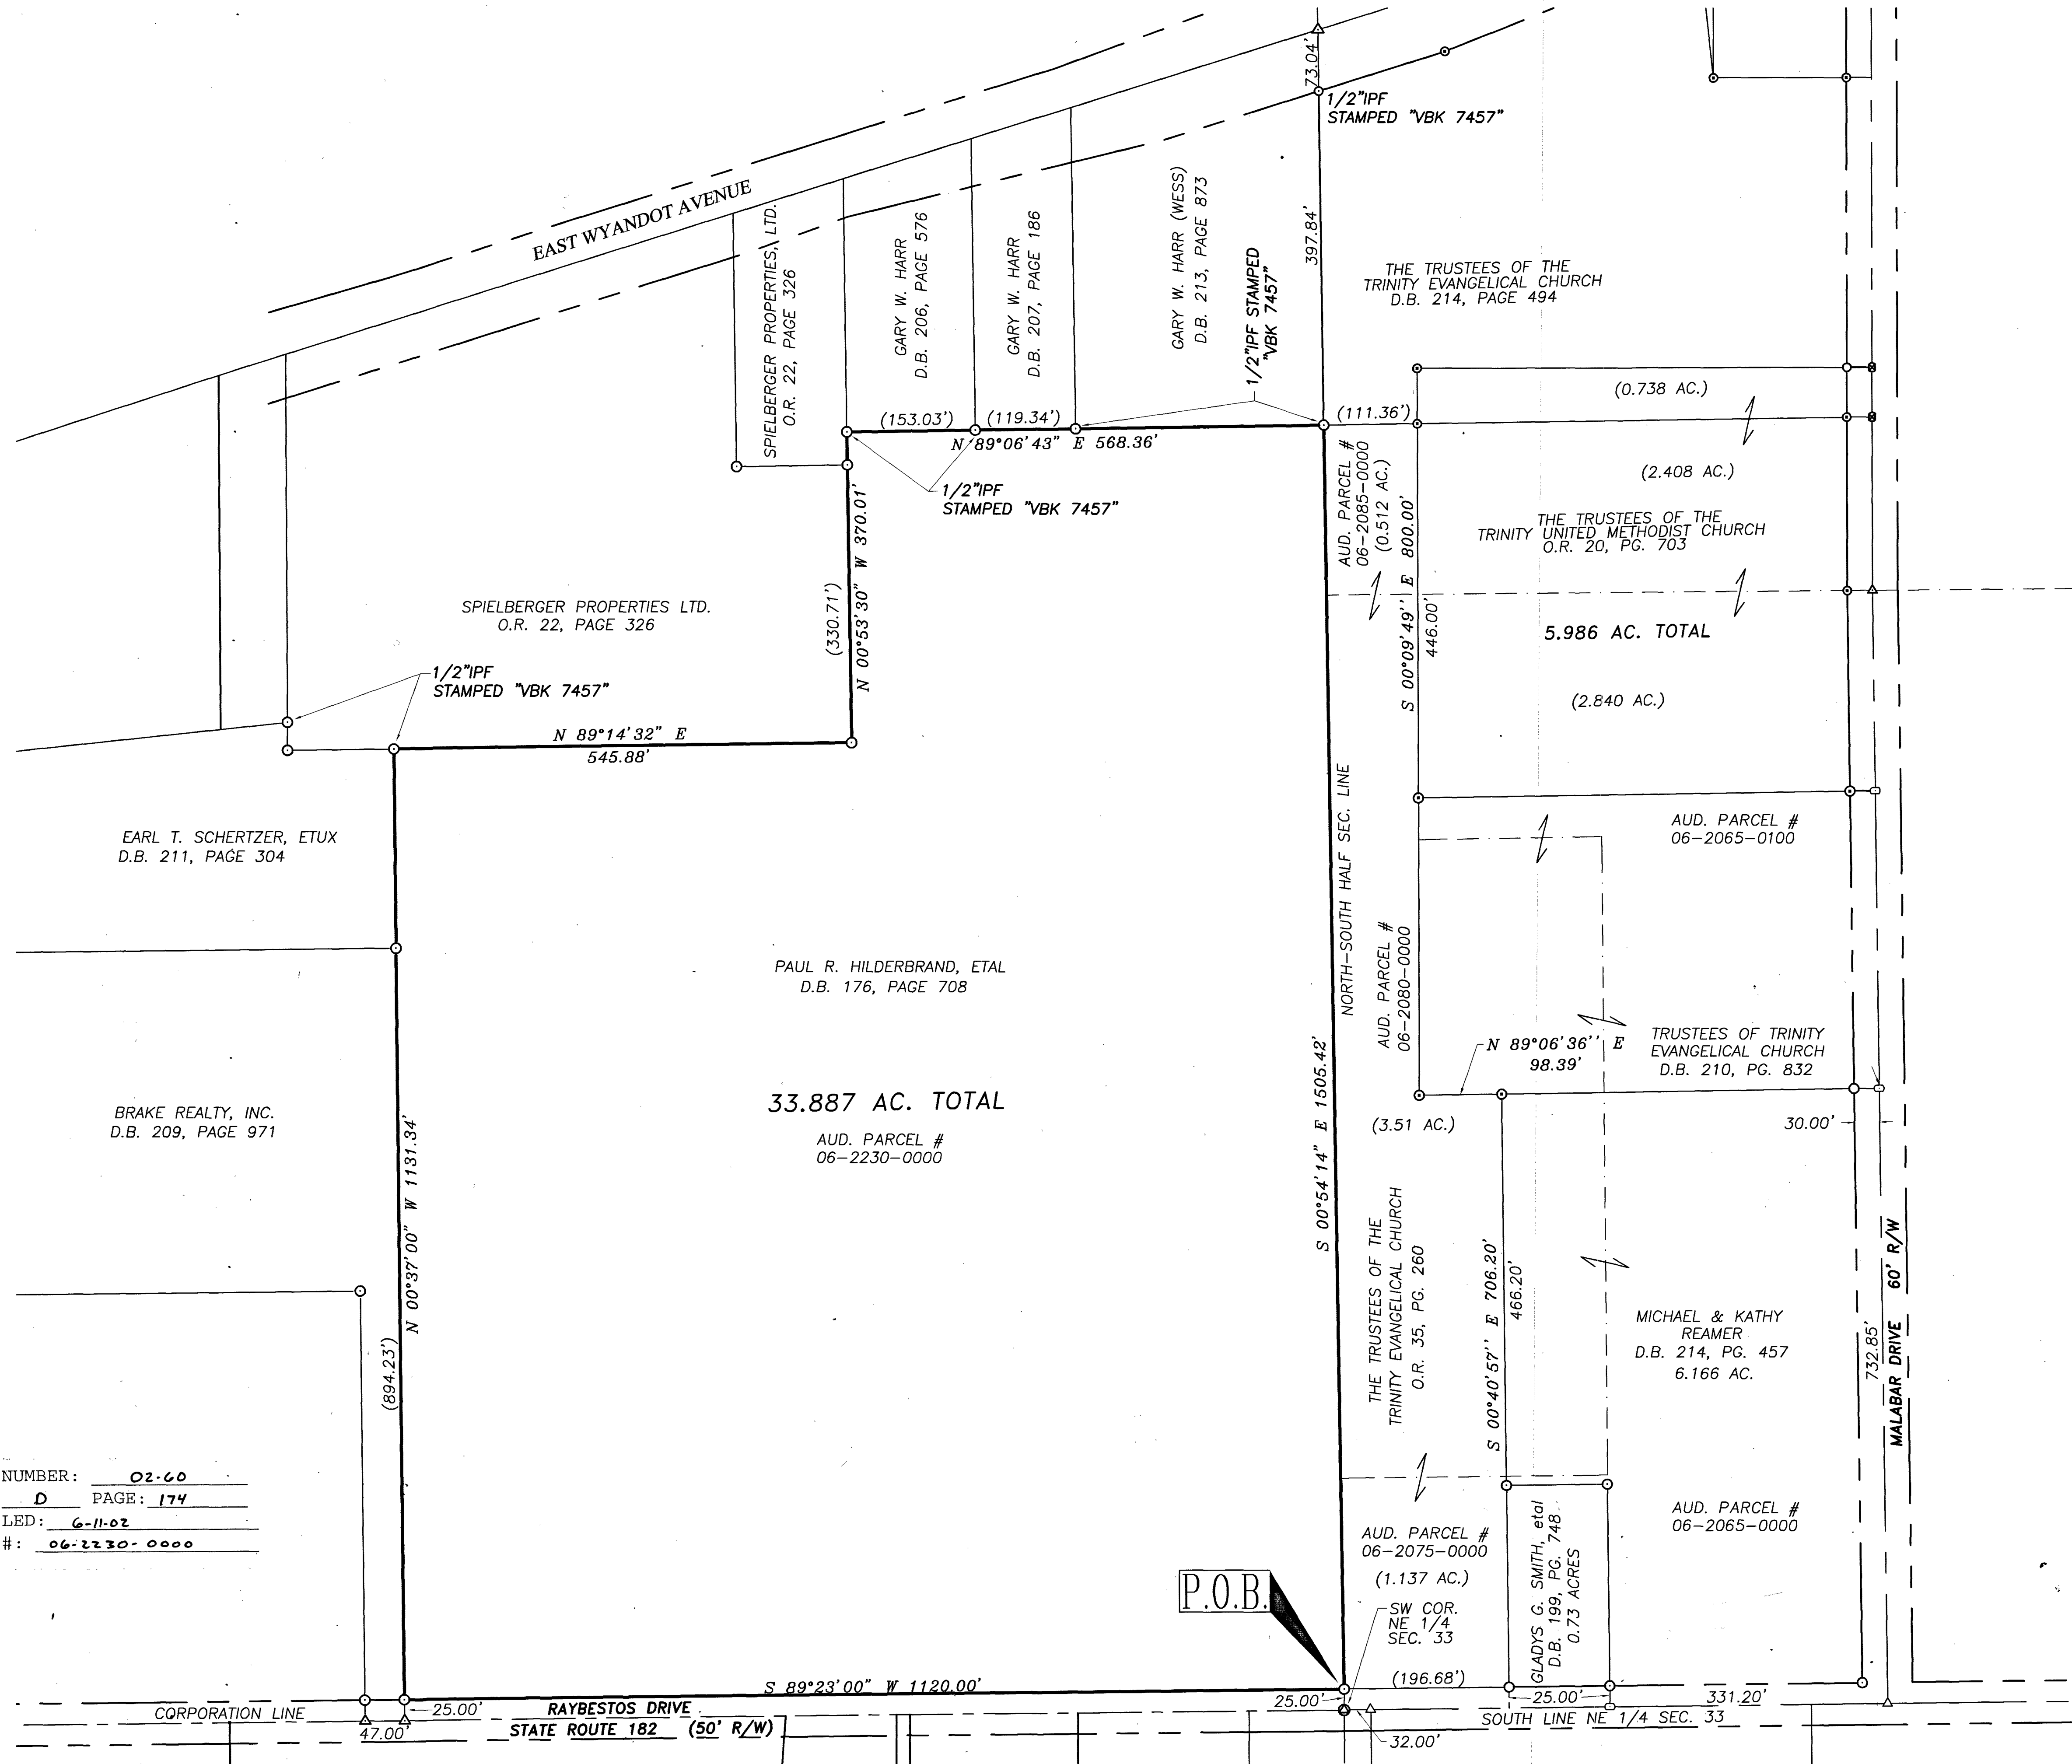

DESCRIPTION
SITUATED IN THE STATE OF OHIO, COUNTY OF WYANDOT,
CITY OF UPPER SANDUSKY, BEING A PART OF THE
NORTHEAST QUARTER OF SECTION 33, TOWNSHIP 2 SOUTH,
RANGE 14 EAST, CRANE TOWNSHIP.

REFERENCE


P.B. 1, PG. 99
P.B. 4, PG. 76
S.B. 3, PG. 228
S.B. 4, PG. 10
S.B. 9, PG. 171
S.B. C, PG. 43
S.B. C, PG. 108
WYANDOT CO. CORNERSTONE RECORDS
DEED BOOK & PAGES AS SHOWN HEREIN
PREVIOUS MAKEEVER & ASSOCIATES SURVEYS
P.B. 8, PG. 112
P.B. B, PG. 17
S.B. C, PG. 486
S.B. 9, PG. 10

LEGEND

- IRON PIN SET
- 5/8" IRON PIN FOUND - CAPPED "MAKEEVER & ASSOC" UNLESS OTHERWISE NOTED.
- ⊕ PK NAIL FOUND
- ▲ RAILROAD SPIKE FOUND
- ⊙ PK NAIL OVER STONE & MONUMENT BOX FOUND

NOTES

- ALL IRON PINS SET ARE 5/8" x 30" LONG REINFORCING RODS WITH YELLOW PLASTIC CAPS STAMPED "MAKEEVER AND ASSOC." UNLESS OTHERWISE NOTED.
- BEARINGS SHOWN HEREON ARE TO AN ASSUMED AZIMUTH AND ARE USED TO DENOTE ANGLES ONLY.

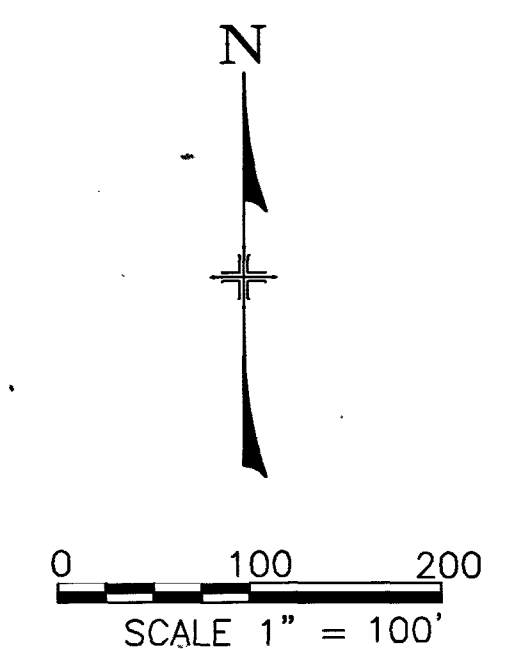

SURVEYOR'S STATEMENT

WE HEREBY STATE TO EVELYN POWELL THAT THE
DRAWING HEREIN IS REPRESENTATIVE OF AN ACTUAL SURVEY
PERFORMED IN MAY, 2002, BY MYSELF OR UNDER MY
DIRECT SUPERVISION AND THAT THE INFORMATION IS TRUE AND
CORRECT TO THE BEST OF MY KNOWLEDGE AND BELIEF.

Jeffrey M. Rowe
JEFFREY M. ROWE, P.S.
PROFESSIONAL SURVEYOR NO. 7463
DATE: 6-10-2002

