
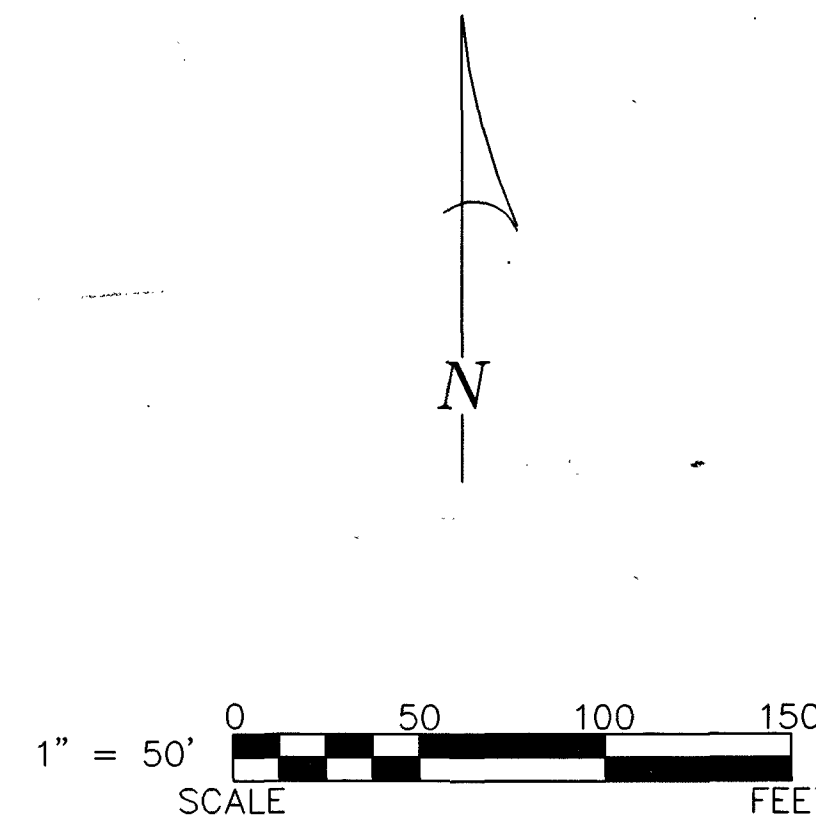


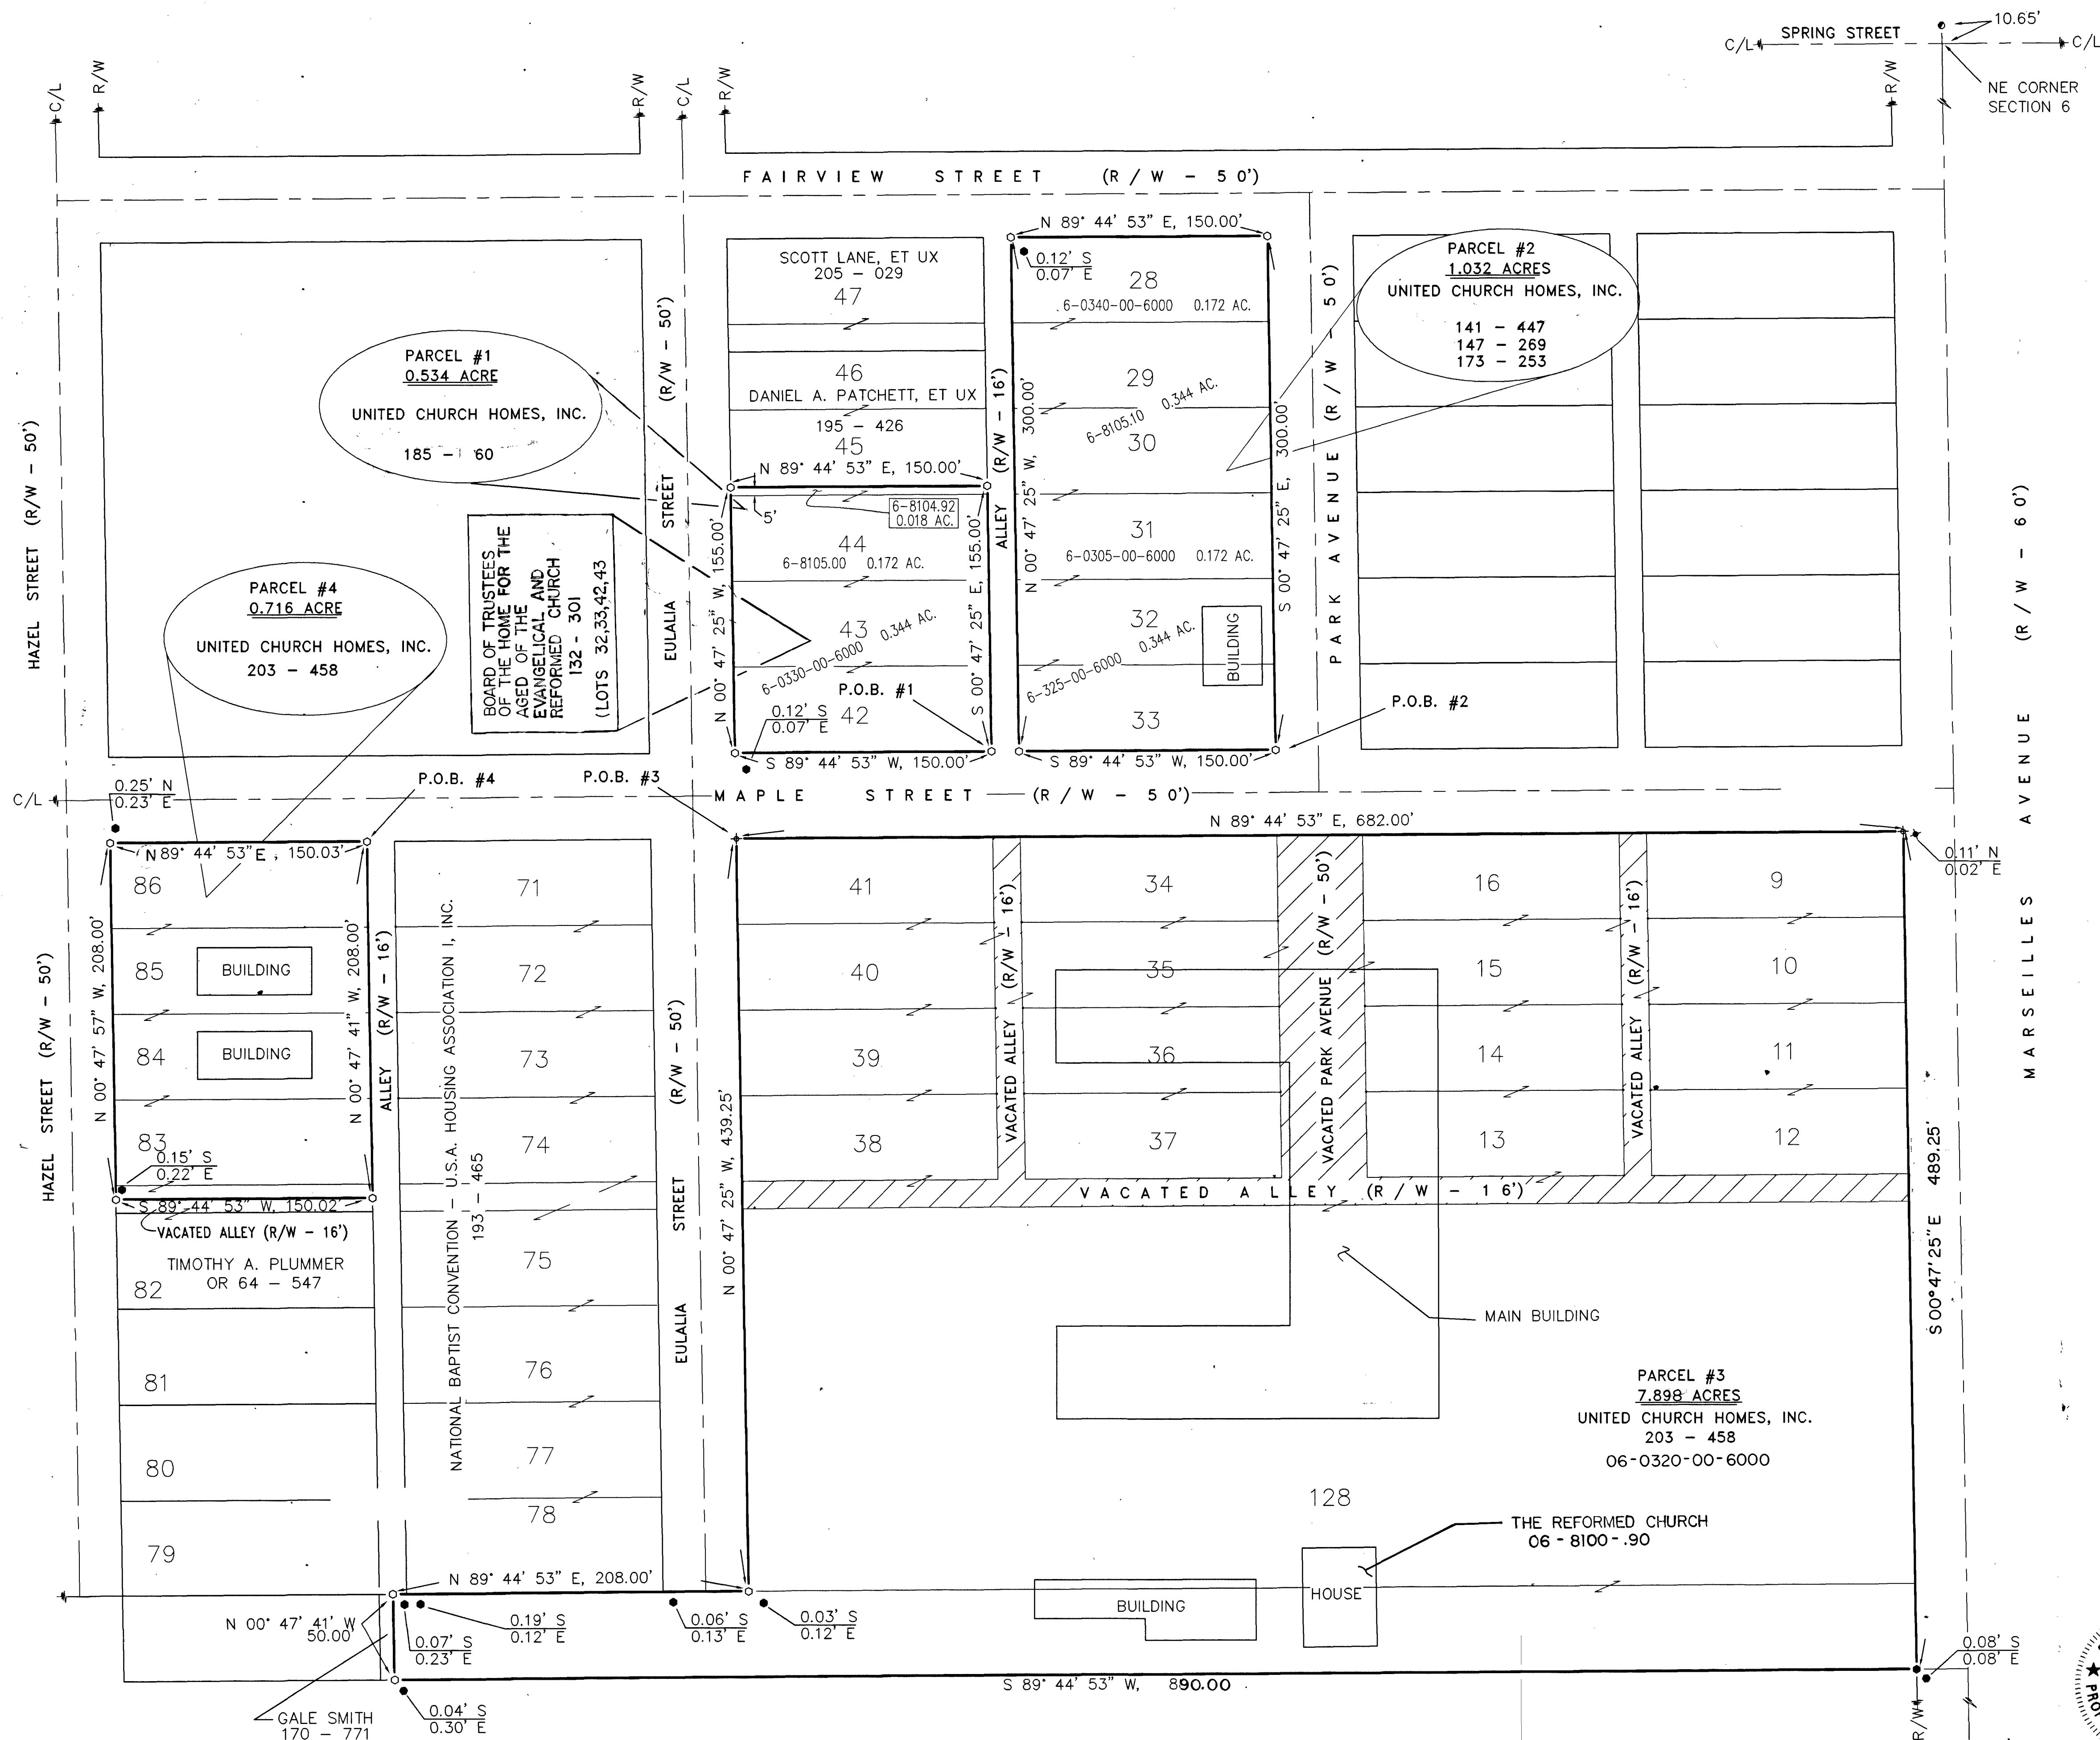

REFERENCES:


- DEED VOLUMES AND PAGES AS SHOWN.
- WYANDOT COUNTY CORNERSTONE RECORDS.
- SURVEY VOLUME 5, PAGE 390.
- SURVEY VOLUME 6, PAGE 121.
- SURVEY VOLUME 7, PAGE 119.
- SURVEY VOLUME 7, PAGE 165.
- ALTA/ACSM SURVEY PERFORMED BY HANK & ASSOC., DATED 11/08/93. SURVEY VOL. 9, PAGE 90
- CABINET A, PAGE 301 RECORDER'S OFFICE.
- ORDINANCE #8 - 9, CITY OF UPPER SANDUSKY (VACATIONING).
- ORDINANCE #45 - 8, CITY OF UPPER SANDUSKY (VACATIONING).

LEGEND:

SET FOUND	DESCRIPTION
⊙	MONUMENT
⊙	RAILROAD SPIKE
⊙	NAIL
⊙	IRON PIPE
⊙	DRILL HOLE
⊙	5/8" IRON ROD WITH PERSONALIZED CAP
⊙	IRON ROD
⊙	STONE
⊙	MONUMENT BOX
⊙	DEED
⊙	PLAT
⊙	MEASURED
⊙	CALCULATED
⊙	DIAMETER
⊙	SURVEY RECORD
⊙	HOUSE
⊙	GARAGE
⊙	BARN
⊙	SHED
⊙	FENCE
C/L	CENTERLINE
R/W	RIGHT-OF-WAY
P/L	PROPERTY LINE

NOTE: THIS SURVEY DOES NOT INCLUDE A TITLE SEARCH. EASEMENTS OR OTHER ENCUMBRANCES ON OR OVER THE LAND ARE NOT SHOWN ON THIS SURVEY. ANY BUILDINGS OR OTHER STRUCTURES NOT TO SCALE.

I HEREBY DECLARE THAT I HAVE SURVEYED THE ABOVE DESCRIBED PROPERTY DURING JULY, 2001. THIS SURVEY IS SUBJECT TO ALL LEGAL HIGHWAYS, EASEMENTS, RESTRICTIONS, LEASES OF RECORD AND OF RECORDS IN RESPECTIVE UTILITY OFFICES. THE BEARINGS REFERRED TO HEREON ARE BASED ON AN ASSUMED MERIDIAN AND ARE ONLY FOR THE PURPOSE OF ANGULAR MEASUREMENT.

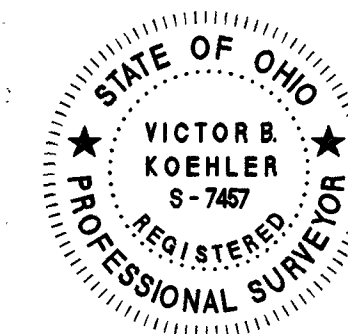

Victor B. Koehler 07.03.02
VICTOR B. KOEHLER, P.S. NO. 7457 DATE

SURVEY NUMBER: 0274
VOLUME: 0 PAGE: 175
DATE FILED: 07.16.2002
PARCEL #: (See Survey File Index)

ALL REGIONAL PLANNING REQUIREMENTS HAVE BEEN APPROVED FOR THIS SURVEY APPLICATION # *n/a City of Upper Sandusky*

HOMER F. SAMMET
OR 22 - 810

E 1/4 POST
SECTION 6

SURVEY FOR: UNITED CHURCH HOMES, INC.

BEING A PARCEL OF LAND SITUATED IN PART OF
SOUTHPARK SUBDIVISION IN THE CITY OF UPPER SANDUSKY,
WYANDOT COUNTY, OHIO

DRAWN:	CHECKED:	REVISIONS:
DAL	VBK	CLK
06-28-02	07-01-02	07-05-02
1	1	

01110-S

KOEHLER SURVEYING
P. O. BOX 28 UPPER SANDUSKY, OHIO 43351
419-294-5388