
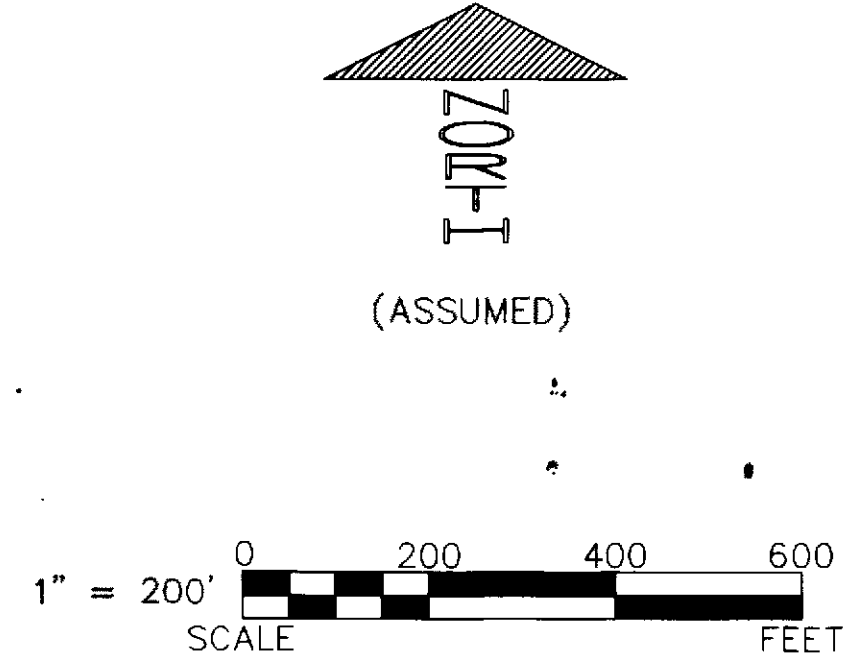


SURVEY NUMBER: 0215  
VOLUME: 0  
PAGE: 180 (Sheet 1)  
DATE FILED: 9-17-02  
APPROVED FOR THIS SURVEY APPLICATION # N/A  
PARCEL #: 18-2110-0000, 18-2795-0000, 18-2110-0000, 18-2795-0000

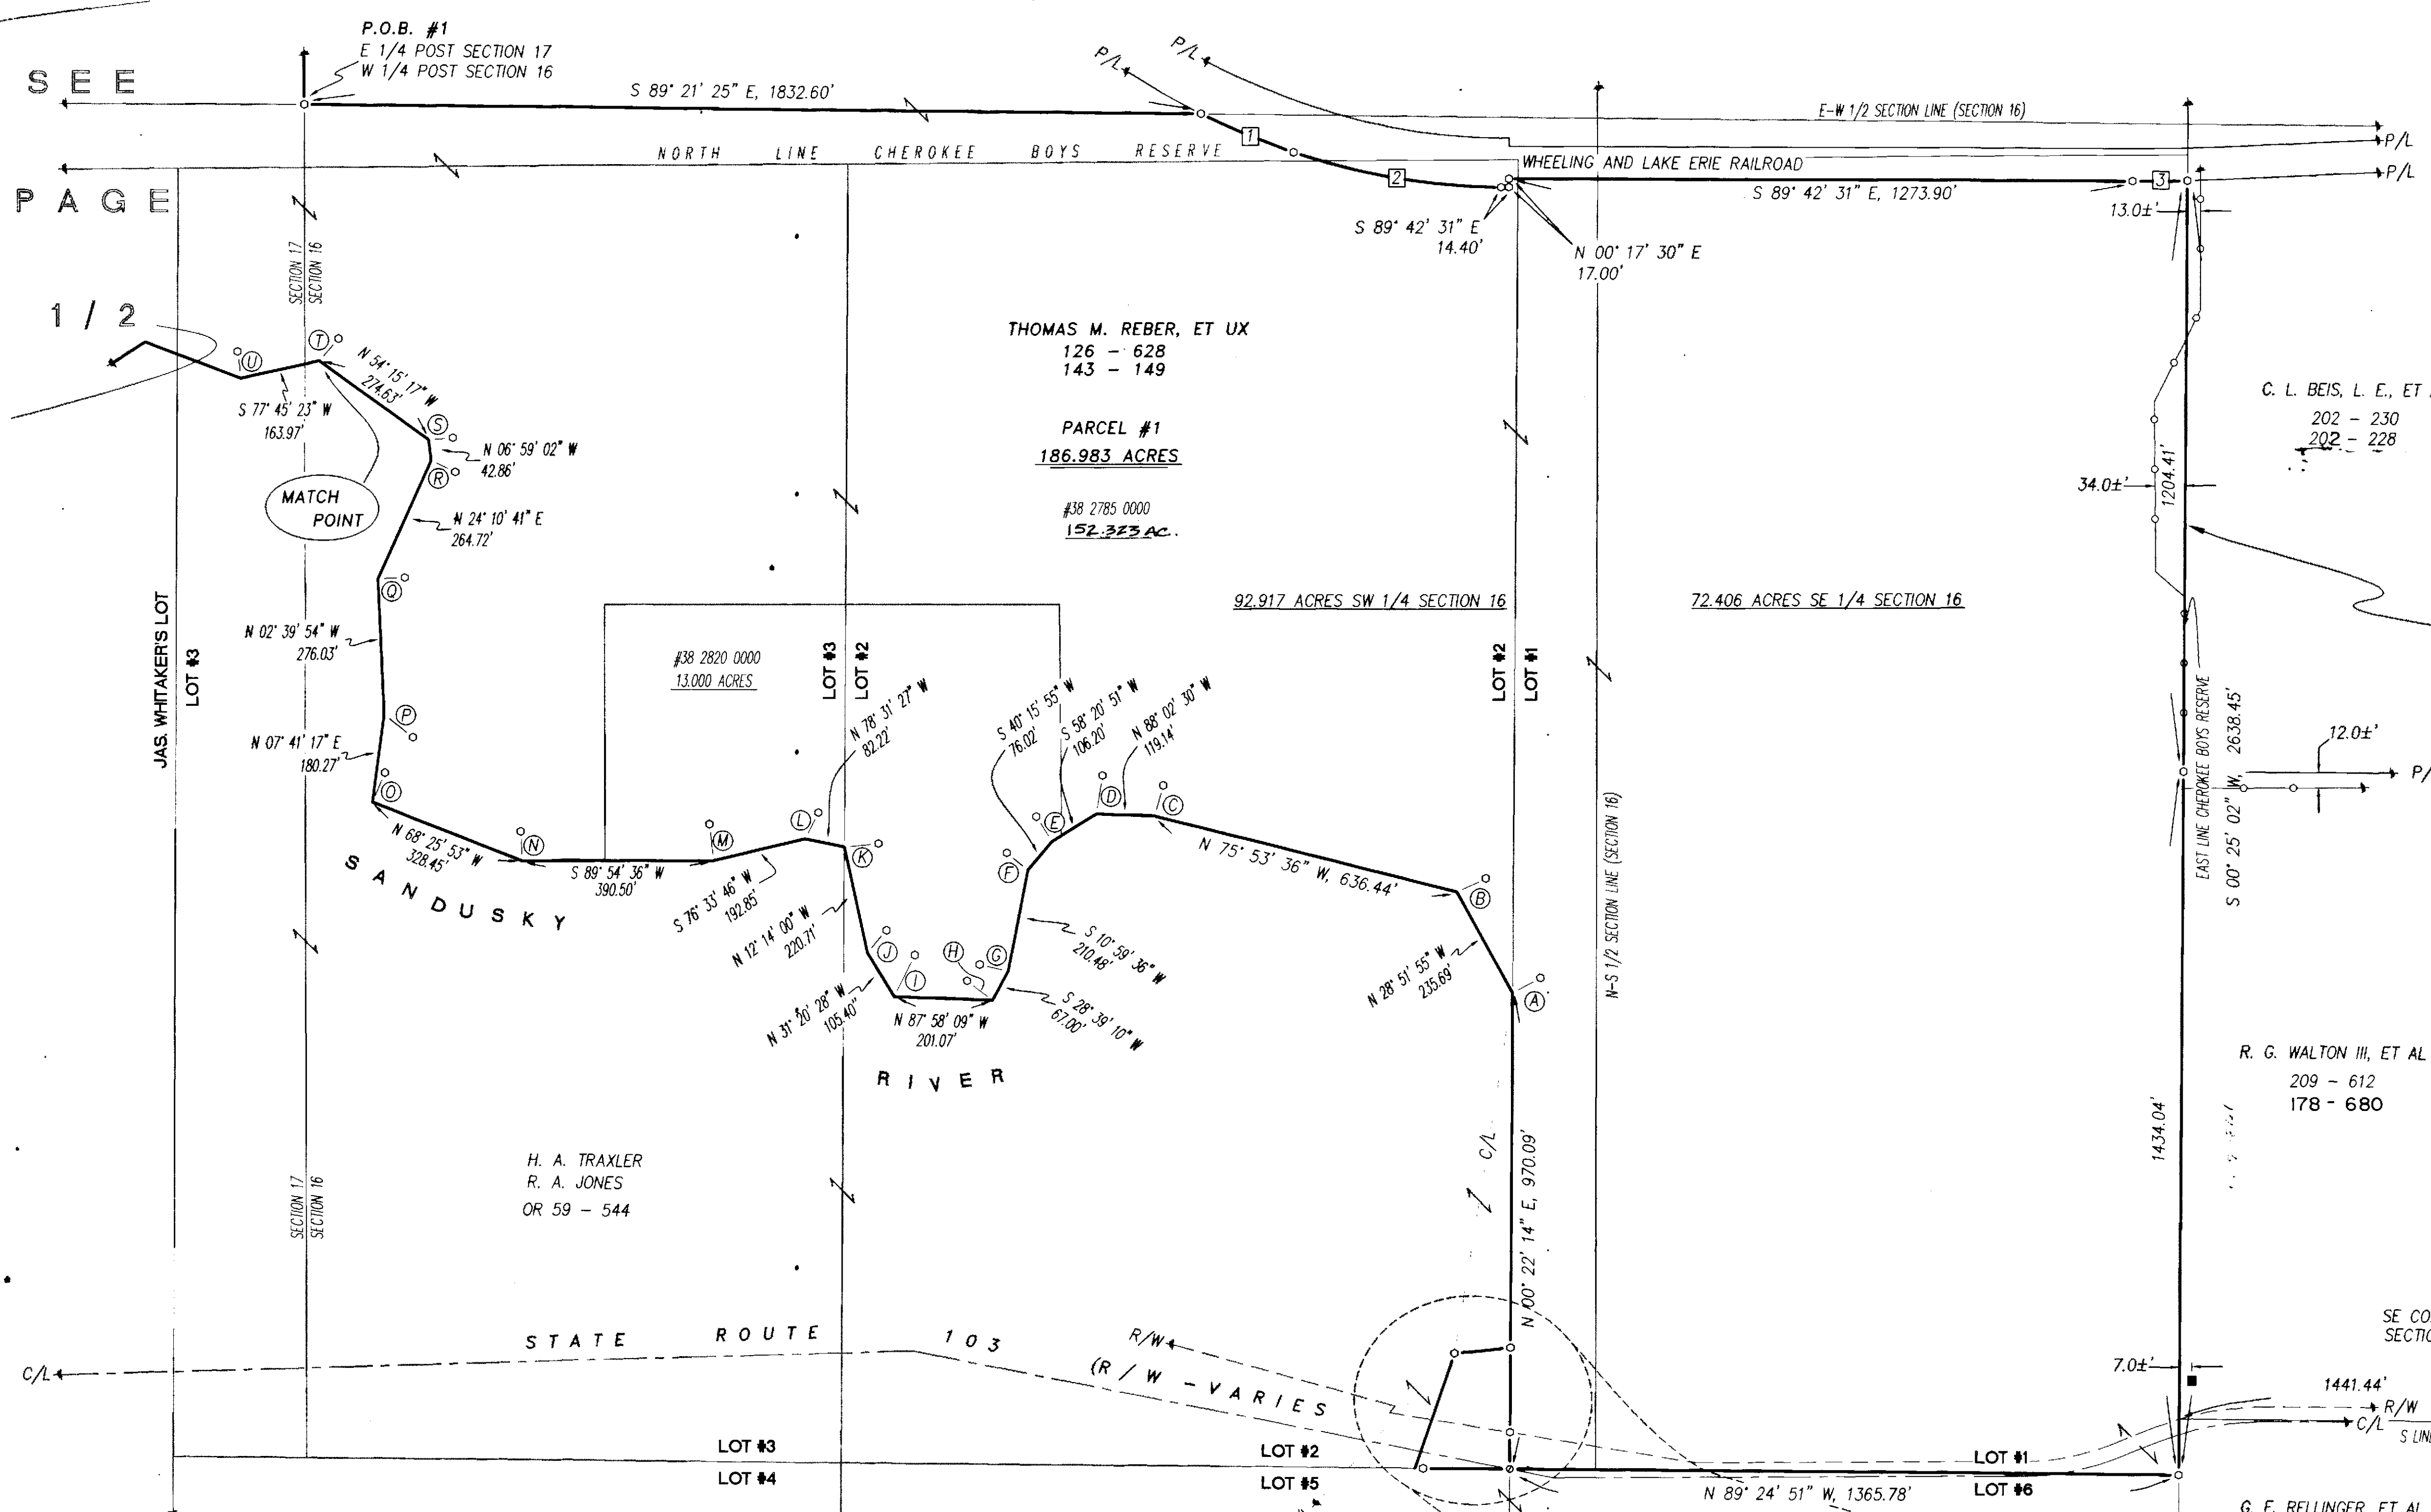

NOTE:  
DUE TO THE INCOMPLETE INTENTIONS OF THE ADJOINING LEGAL DESCRIPTIONS AND THE MEANDERING OCCUPATION LINES, THIS PROPERTY LINE WAS ESTABLISHED AS FOLLOWS:  
1). THE EASTING AT THE SOUTH END WAS DETERMINED FROM SURVEY VOL. 3, PAGE 354 AT 1441.44 FEET WEST OF THE SOUTHEAST CORNER OF SECTION 16.  
2). THE DIRECTION OF THIS LINE HELD PARALLEL TO THE EAST LINE OF SECTION 16.  
THE PHYSICAL LOCATION OF THIS LINE WAS THEN PRESENTED TO THE AFFECTED LANDOWNERS/OWNER'S REPRESENTATIVE (WITH ROGER MCGUIRE REPRESENTING AND CONSULTING R. G. WALTON III). IT WAS DETERMINED THAT THE LINE AS MONUMENTED WAS MUTUALLY ACCEPTABLE.

NOTE:  
SEE PAGE 2/2 FOR REFERENCES

LEGEND:

| SET FOUND | DESCRIPTION                         |
|-----------|-------------------------------------|
| ⊙         | MONUMENT                            |
| ⊙         | RAILROAD SPIKE                      |
| ⊙         | NAIL                                |
| ⊙         | IRON PIPE                           |
| ⊙         | DRILL HOLE                          |
| ⊙         | 5/8" IRON ROD WITH PERSONALIZED CAP |
| ⊙         | IRON ROD                            |
| ⊙         | STONE                               |
| ⊙         | MONUMENT BOX                        |
| ⊙         | DEED PLAT                           |
| ⊙         | MEASURED                            |
| ⊙         | CALCULATED                          |
| ⊙         | DIAMETER                            |
| ⊙         | SURVEY RECORD                       |
| ⊙         | HOUSE                               |
| ⊙         | GARAGE                              |
| ⊙         | BARN                                |
| ⊙         | SHED                                |
| ⊙         | FENCE                               |
| C/L       | CENTERLINE                          |
| R/W       | RIGHT-OF-WAY                        |
| P/L       | PROPERTY LINE                       |
| ■         | WOOD POST                           |


CURVE DATA:

CURVE 1:  
R = 1551.1185'  
CH = 203.5854'  
CH BRG = S 67° 26' 45" E  
LC = 203.7318'

CURVE 2:  
R = 1342.3582'  
CH = 431.5482'  
CH BRG = S 80° 27' 30" E  
LC = 433.4283'


CURVE 3:  
R = 3847.2619'  
CH = 111.8193'  
CH BRG = N 89° 27' 32" E  
LC = 111.8232'

SECTION OVERVIEW

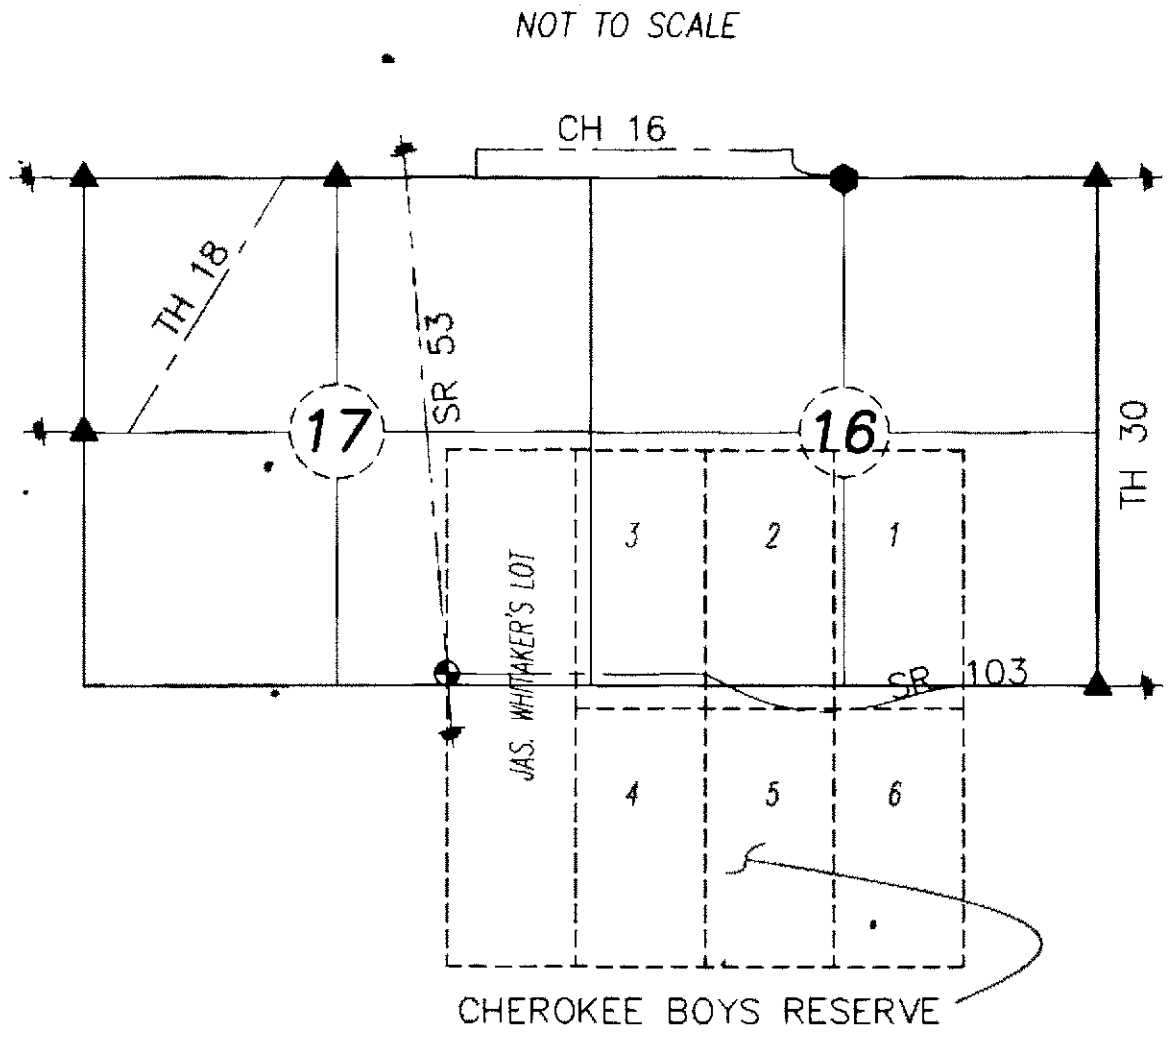


REFERENCE RODS:

|   |                         |
|---|-------------------------|
| A | N 61° 08' 05" E, 65.00' |
| B | N 64° 51' 42" E, 65.00' |
| C | N 16° 06' 05" E, 65.00' |
| D | N 09° 24' 23" E, 80.00' |
| E | N 31° 46' 09" W, 60.00' |
| F | N 50° 59' 02" W, 55.00' |
| G | N 76° 12' 58" W, 60.00' |
| H | N 52° 49' 19" W, 65.00' |
| I | N 26° 20' 30" E, 95.00' |
| J | N 41° 03' 00" E, 60.00' |
| K | N 84° 40' 54" E, 70.00' |
| L | N 27° 14' 12" E, 60.00' |
| M | N 06° 02' 16" W, 75.00' |
| N | N 02° 16' 04" W, 60.00' |
| O | N 23° 28' 50" E, 65.00' |
| P | S 51° 48' 22" E, 75.00' |
| Q | N 87° 01' 53" E, 55.00' |
| R | S 64° 22' 09" E, 55.00' |
| S | N 85° 58' 07" E, 50.00' |
| T | N 40° 54' 09" E, 60.00' |
| U | N 07° 03' 28" W, 55.00' |

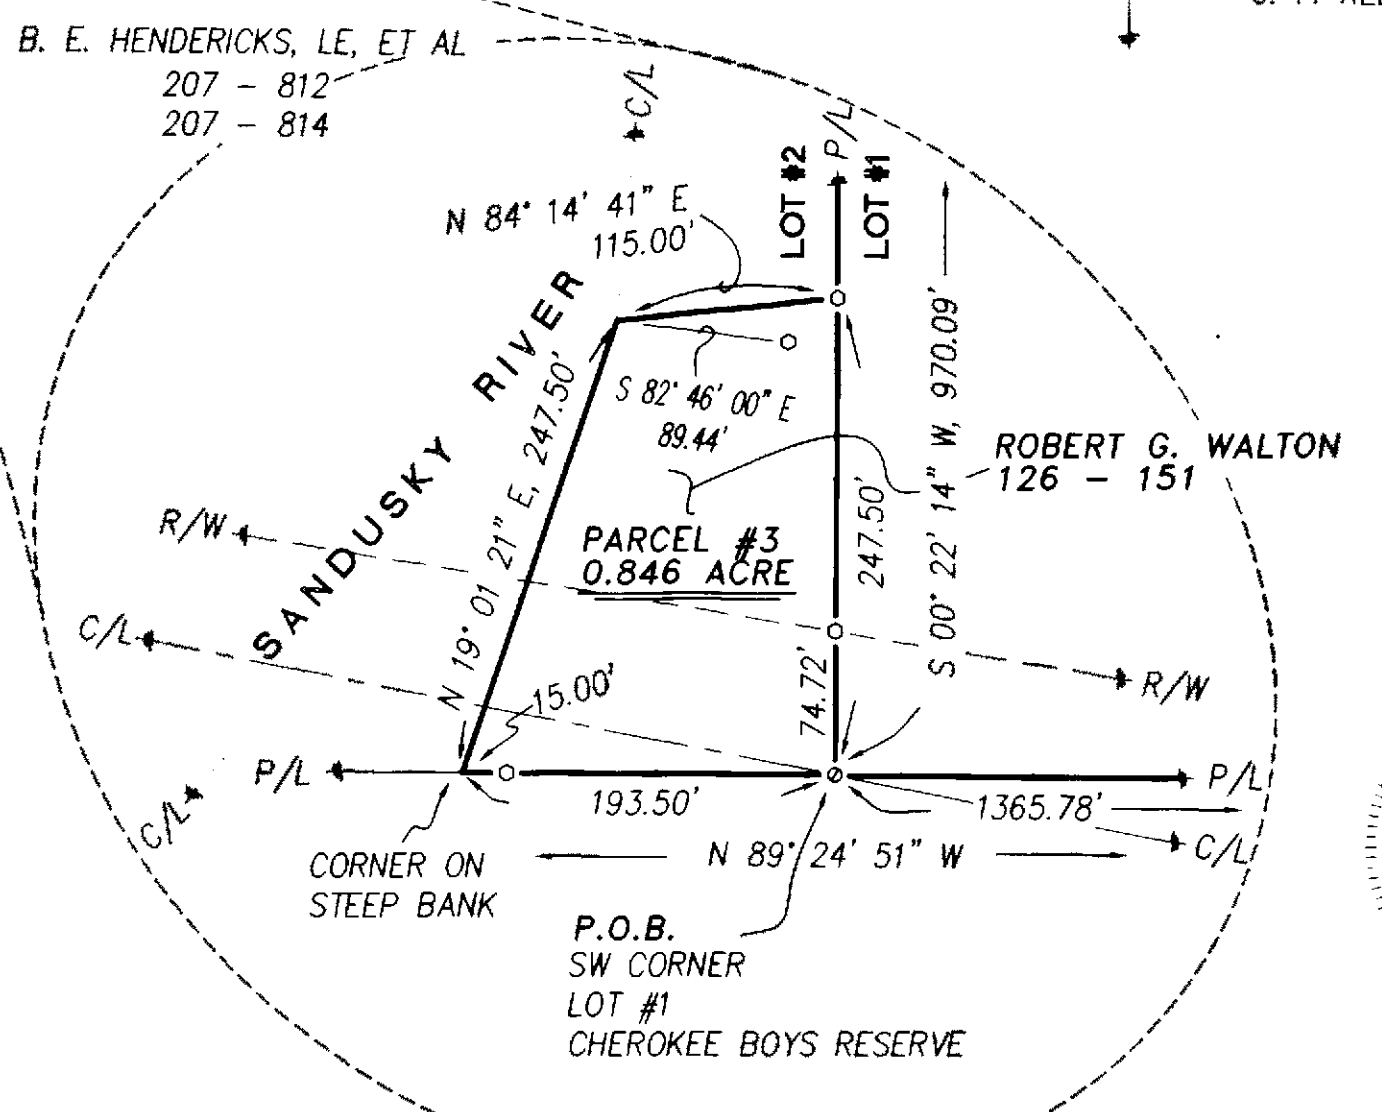

NOTE: THIS SURVEY DOES NOT INCLUDE A TITLE SEARCH. EASEMENTS OR OTHER ENCUMBRANCES ON OR OVER THE LAND ARE NOT SHOWN ON THIS SURVEY. ANY BUILDINGS OR OTHER STRUCTURES NOT TO SCALE. I HEREBY DECLARE THAT I HAVE SURVEYED THE ABOVE DESCRIBED PROPERTY DURING MAY-JULY, 2002. THIS SURVEY IS SUBJECT TO ALL LEGAL HIGHWAYS, EASEMENTS, RESTRICTIONS, LEASES OF RECORD AND OF RECORDS IN RESPECTIVE UTILITY OFFICES. THE BEARINGS REFERRED TO HEREON ARE BASED ON AN ASSUMED MERIDIAN AND ARE ONLY FOR THE PURPOSE OF ANGULAR MEASUREMENT.

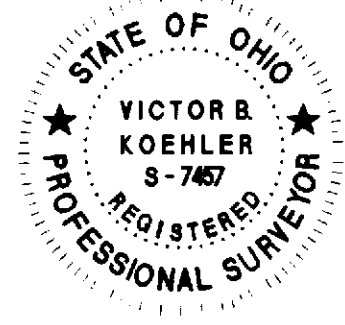

VICTOR B. KOEHLER, P.S. NO. 7457  
DATE 08-19-02

KOEHLER SURVEYING  
P. O. BOX 28  
SANDUSKY, OHIO 43351  
419-294-5388

SURVEY FOR: THE ESTATE OF TOM REBER  
BEING A PARCEL OF LAND SITUATED IN PART OF THE SE & SW 1/4'S OF SECTION 16 AND THE NE & SE 1/4'S OF SECTION 17, T-1-S, R-14-E, TYMOCHEE TOWNSHIP, WYANDOT COUNTY, OHIO

|            |              |            |
|------------|--------------|------------|
| DRAWN: DAL | CHECKED: VBK | REVISIONS: |
| 07-30-02   | 07-31-02     |            |
| 1          | 2            |            |
| 02006-S    |              |            |

SURVEY NUMBER: 0215  
VOLUME: 0 PAGE: 180 (Sheet 2)  
DATE FILED: 9-27-02  
PARCEL #: 312330-000 31-2335-000 31-2165-000

ALL REGIONAL PLANNING REQUIREMENTS HAVE BEEN

APPROVED FOR THIS SURVEY

APPLICATION # N/A

R. R. BROWN, ET UX  
208 - 433

G. F. BUCHMAN, ET UX  
151 - 434

THOMAS M. REBER, ET UX  
126 - 628  
143 - 149

PARCEL #2  
11,065 ACRES

SANDUSKY

H. A. TRAXLER  
R. A. JONES  
OR 59 - 544

THOMAS M. REBER, ET UX  
126 - 628  
143 - 149  
PARCEL #1  
186,983 ACRES

10.514 ACRES NE 1/4 SECTION 17


11.146 ACRES SE 1/4 SECTION 17

NORTH LINE CHEROKEE BOYS RESERVE

H. A. TRAXLER  
R. A. JONES  
OR 59 - 544

### SECTION OVERVIEW

NOT TO SCALE

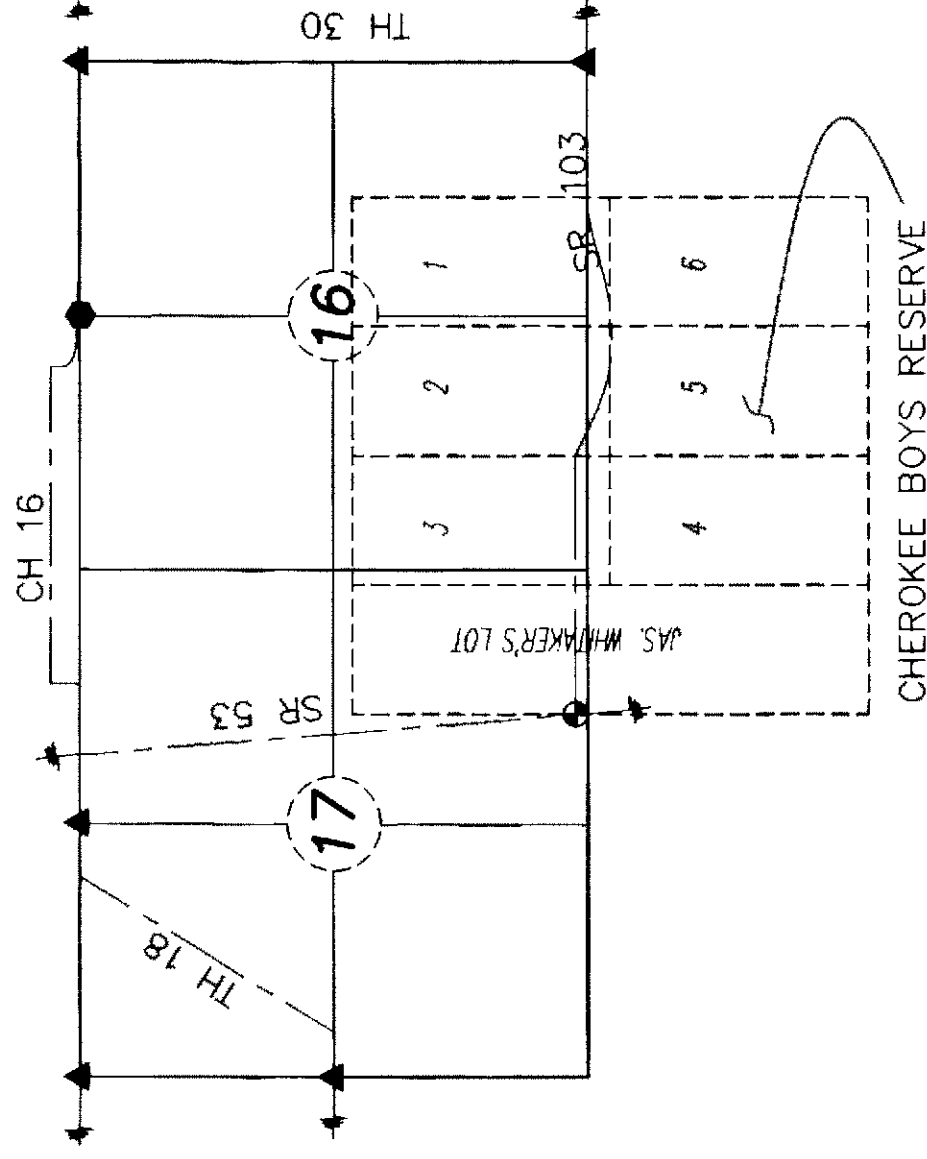

NOTE:

THIS SURVEY DOES NOT INCLUDE A TITLE SEARCH. EASEMENTS OR OTHER ENCUMBRANCES ON OR OVER THE LAND ARE NOT SHOWN ON THIS SURVEY. ANY BUILDINGS OR OTHER STRUCTURES NOT TO SCALE. I HEREBY DECLARE THAT I HAVE SURVEYED THE ABOVE DESCRIBED PROPERTY DURING MAY-JULY, 2002. THIS SURVEY IS SUBJECT TO ALL LEGAL HIGHWAYS, EASEMENTS, RESTRICTIONS, LEASES OF RECORD, AND OF RECORDS IN RESPECTIVE UTILITY OFFICES. THE BEARINGS REFERRED TO HEREON ARE BASED ON AN ASSUMED MERIDIAN AND ARE ONLY FOR THE PURPOSE OF ANGULAR MEASUREMENT.



VICTOR B. KOEHLER, P.S. NO. 7457  
DATE 09/19/02

### REFERENCES:

- DEED VOLUMES AND PAGES AS SHOWN.
- SURVEY VOLUME C, PAGE 209.
- SURVEY VOLUME 3, PAGE 30.
- SURVEY VOLUME 4, PAGE 505.
- SURVEY VOLUME 3, PAGE 198.
- WYANDOT COUNTY CORNERSTONE RECORDS.
- RESPECTIVE RAILROAD RIGHT-OF-WAY PLANS.
- ORIGINAL U. S. GOVERNMENT FIELD NOTES.
- ODOT RIGHT-OF-WAY PLANS - WYA-103 (10.59) (13.59) (19.68)

SEE

PAGE

1 / 2

DRAWN: DAL

CHECKED: VBK

REVISIONS:

07-30-02

07-31-02

### SURVEY FOR: THE ESTATE OF TOM REBER

BEING A PARCEL OF LAND SITUATED IN PART OF THE SE & SW 1/4'S OF SECTION 16 AND THE NE & SE 1/4'S OF SECTION 17, T-1-S, R-14-E, TYMOCHTEE TOWNSHIP, WYANDOT COUNTY, OHIO

KOEHLER SURVEYING

P. O. BOX 28

UPPER

SANDUSKY, OHIO

43351

419-294-5388

02006-5