



SURVEY NUMBER: 02135
VOLUME: D
PAGE: 187
DATE FILED: 12-30-02
PARCEL #: 06-4500-70



ALL REGIONAL PLANNING
REQUIREMENTS HAVE BEEN
APPROVED FOR THIS SURVEY
(W/UPPER SANDUSKY
APPLICATION # 02135)

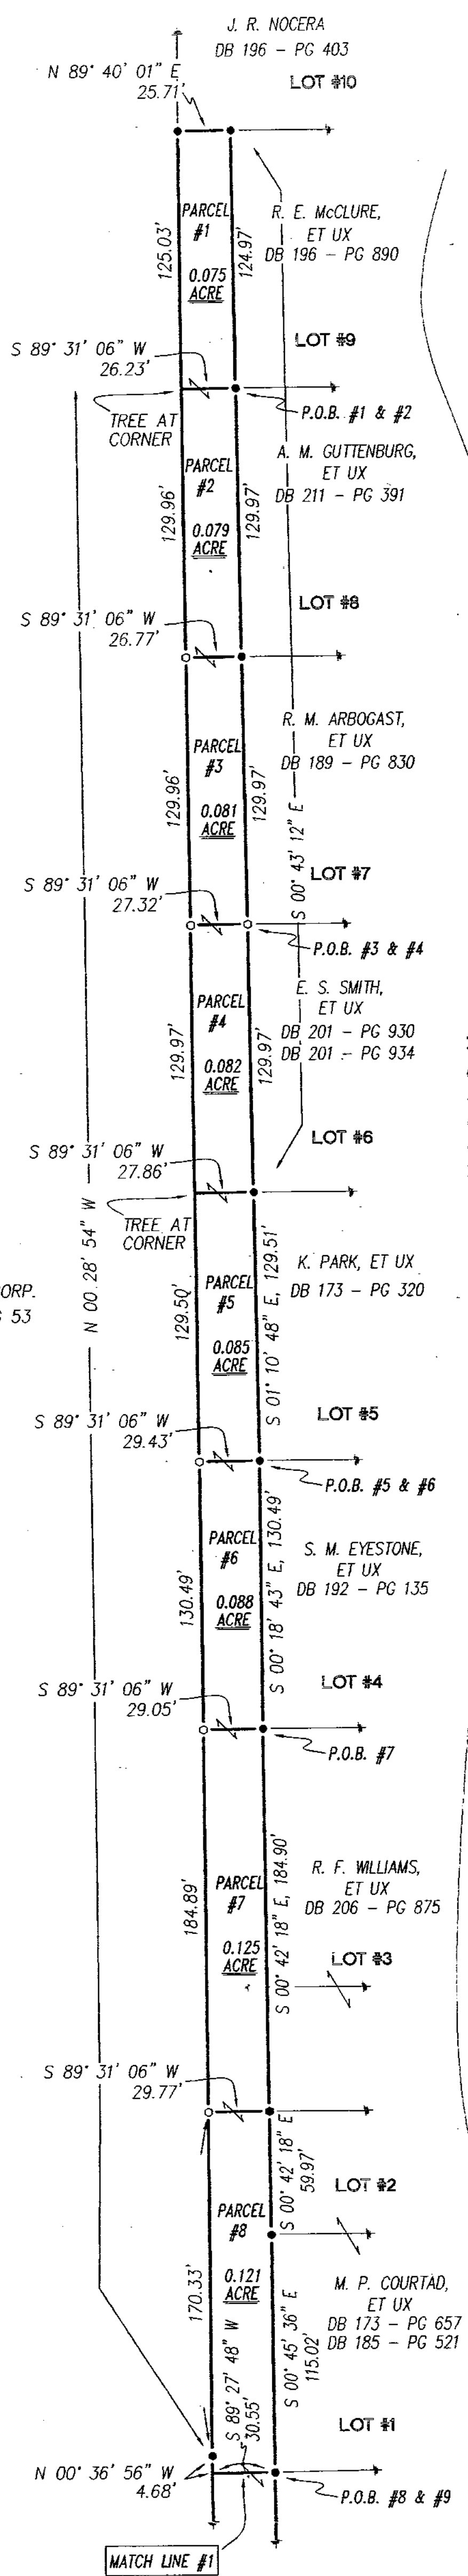

WOOD'S 3RD SUBDIVISION

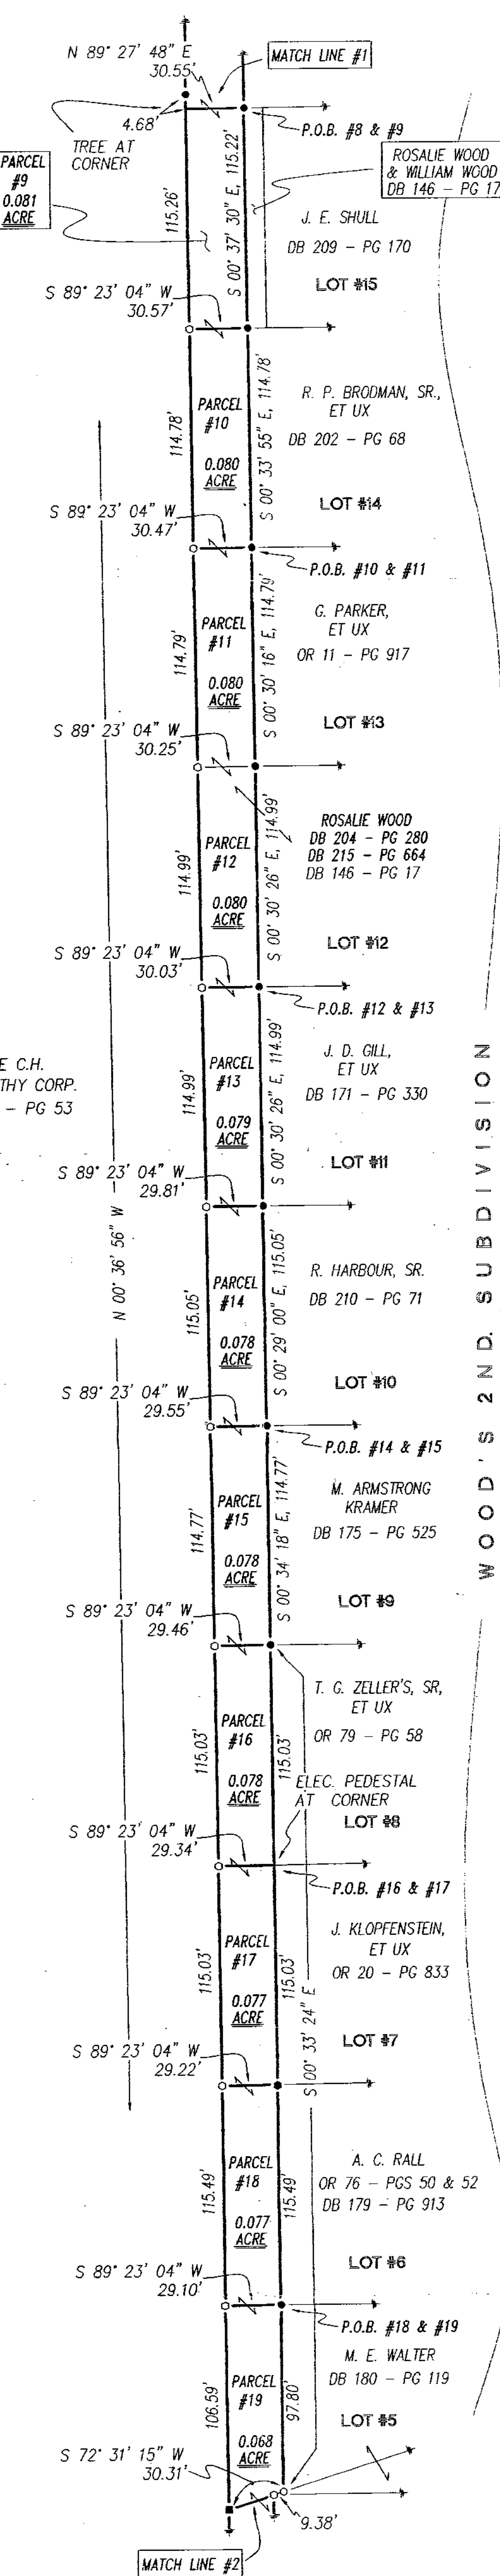

WOOD'S 2ND SUBDIVISION

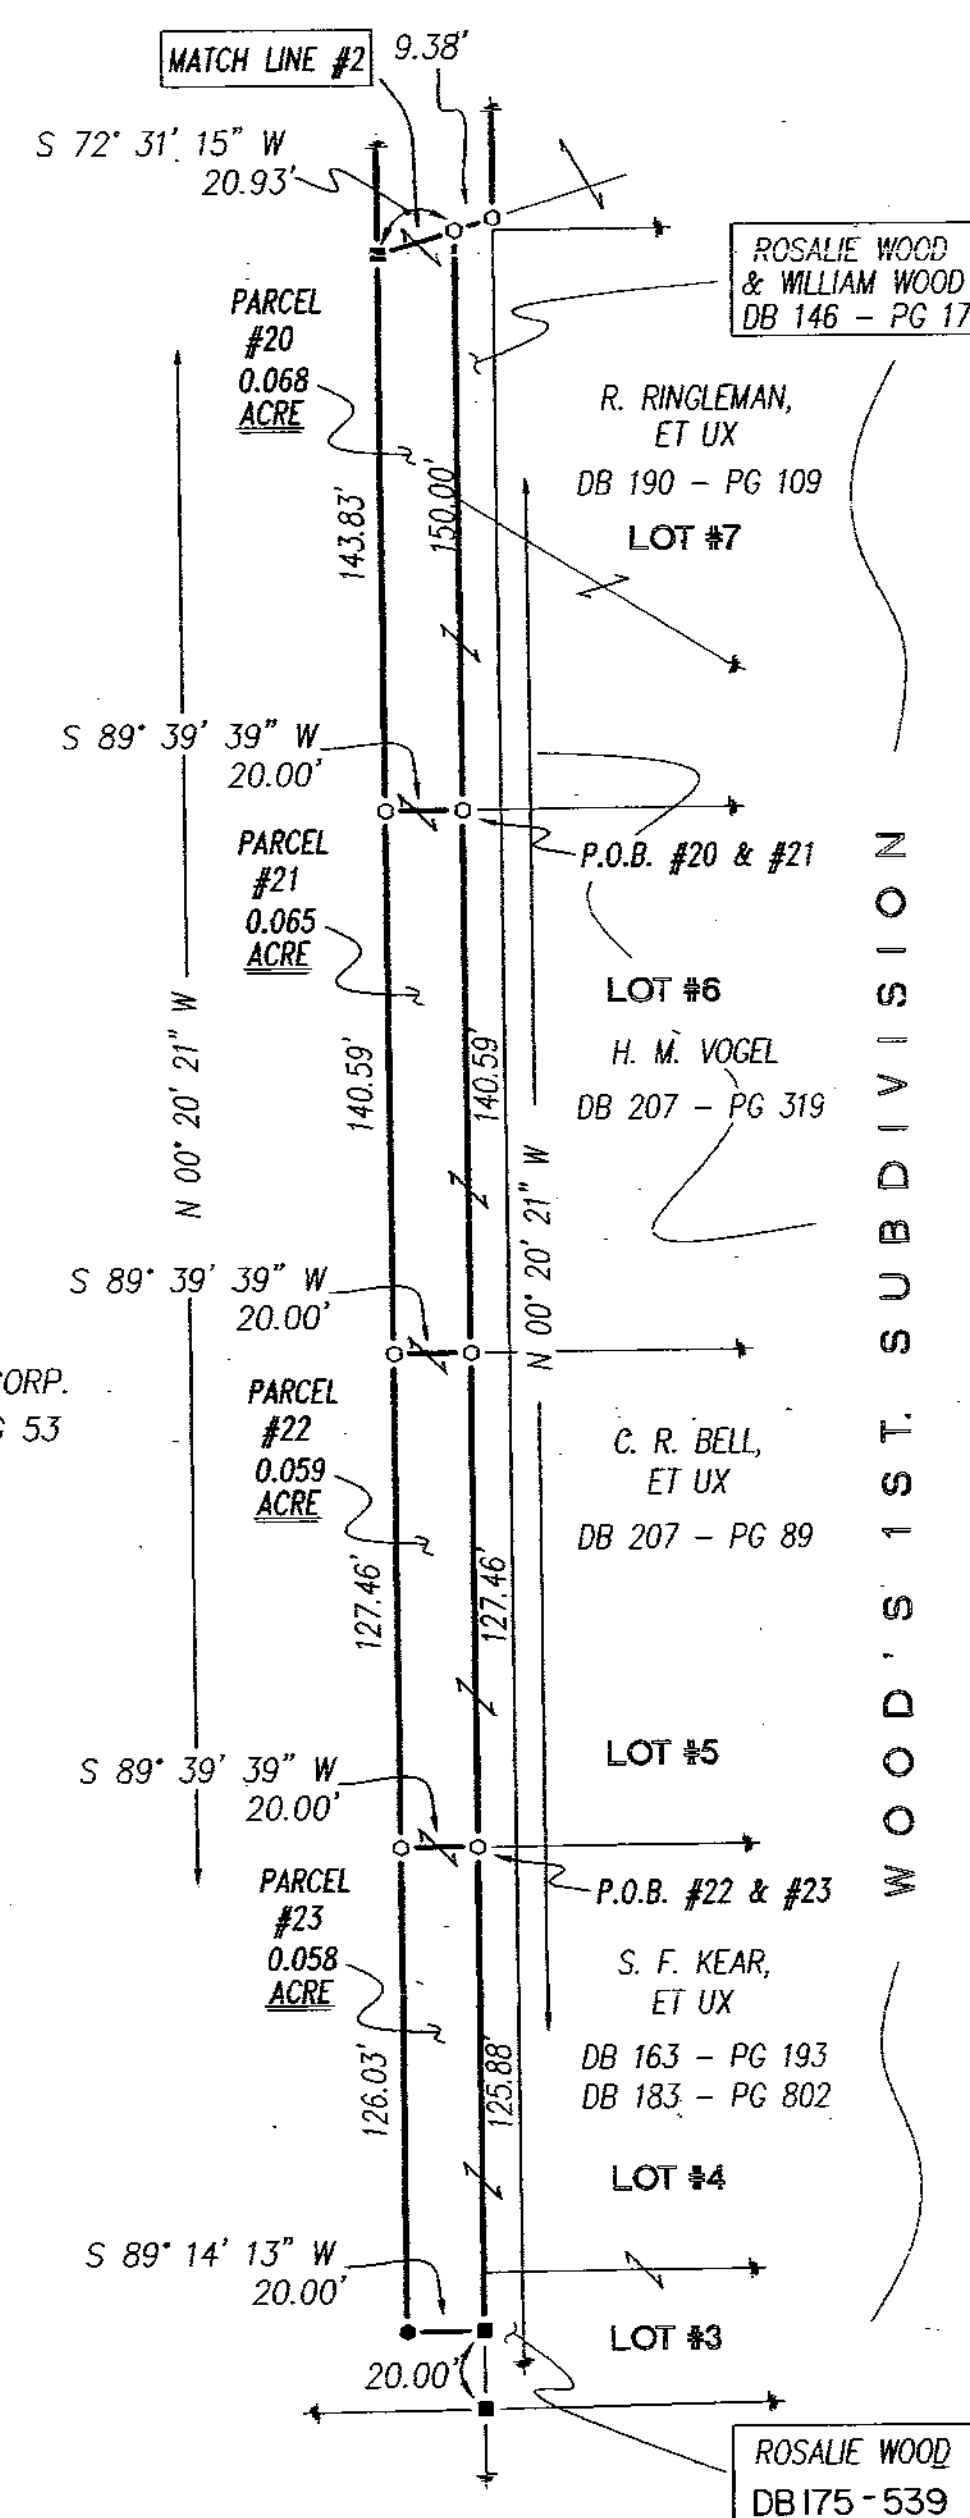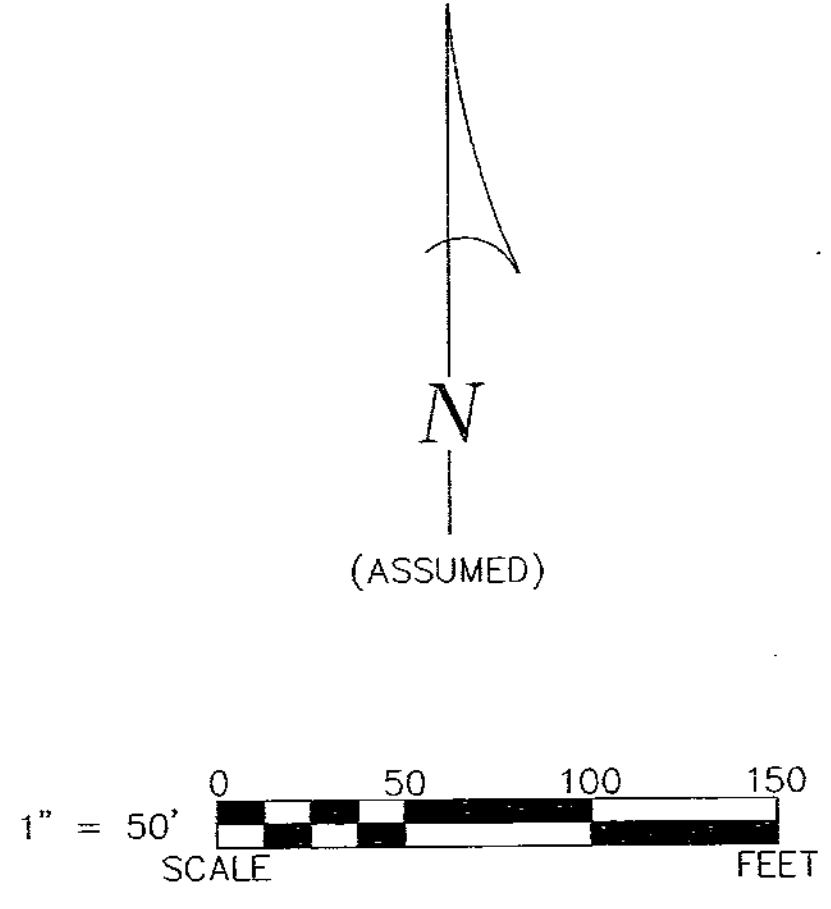

WOOD'S 1ST SUBDIVISION

REFERENCES:

- DEED VOLUMES AND PAGES AS SHOWN.
- SURVEY VOLUME D, PAGE 62.
- CABINET A, SLIDES 449 & 450 RECORDER'S OFFICE.
- CABINET A, SLIDE 456 RECORDER'S OFFICE.
- CABINET A, SLIDE 478 RECORDER'S OFFICE.

LEGEND:

SET	FOUND	DESCRIPTION
⊙	⊙	MONUMENT
⊕	⊕	RAILROAD SPIKE
○	○	NAIL
○	●	IRON PIPE
○	⬮	DRILL HOLE
○	⬮	5/8" IRON ROD WITH PERSONALIZED CAP
○	⬮	IRON ROD
●	●	STONE
■	■	MONUMENT BOX
□	□	DEED
P	P	PLAT
M	M	MEASURED
C	C	CALCULATED
D	D	DIAMETER
SR	SR	SURVEY RECORD
H	H	HOUSE
G	G	GARAGE
B	B	BARN
S	S	SHED
F	F	FENCE
C/L	C/L	CENTERLINE
R/W	R/W	RIGHT-OF-WAY
P/L	P/L	PROPERTY LINE
■	■	"T"-BAR W/ METAL CAP ("TOZZER")

NOTE: THIS SURVEY DOES NOT INCLUDE A TITLE SEARCH. EASEMENTS OR OTHER ENCUMBRANCES ON OR OVER THE LAND ARE NOT SHOWN ON THIS SURVEY. ANY BUILDINGS OR OTHER STRUCTURES NOT TO SCALE. I HEREBY DECLARE THAT I HAVE SURVEYED THE ABOVE DESCRIBED PROPERTY DURING OCTOBER, 2002. THIS SURVEY IS SUBJECT TO ALL LEGAL HIGHWAYS, EASEMENTS, RESTRICTIONS, LEASES OF RECORD AND OF RECORDS IN RESPECTIVE UTILITY OFFICES. THE BEARINGS REFERRED TO HEREON ARE BASED ON AN ASSUMED MERIDIAN AND ARE ONLY FOR THE PURPOSE OF ANGULAR MEASUREMENT.



Victor B. Koehler
VICTOR B. KOEHLER, P.S. NO. 7457

12-19-02
DATE

SURVEY FOR: ROSALIE WOOD - BOB & PATI BARDON

LOCATED IN PART OF WOOD'S FIRST, SECOND, AND THIRD SUBDIVISIONS
IN THE CITY OF UPPER SANDUSKY, WYANDOT COUNTY, OHIO.

KOEHLER SURVEYING

P.O. BOX 28
UPPER SANDUSKY, OHIO 43351
419-294-5388

DRAWN BY	CHECKED BY	REVISION
DAL	VBK	
10-24-02	10-25-02	