



ALL REGIONAL PLANNING REQUIREMENTS HAVE BEEN APPROVED FOR THIS SURVEY APPLICATION # N/A EXISTING PARCEL

SURVEY NUMBER: 0323
VOLUME: 0 PAGE: 192
DATE FILED: 03-20-03
PARCEL #: 13-0055-0000, 13-0035-0000

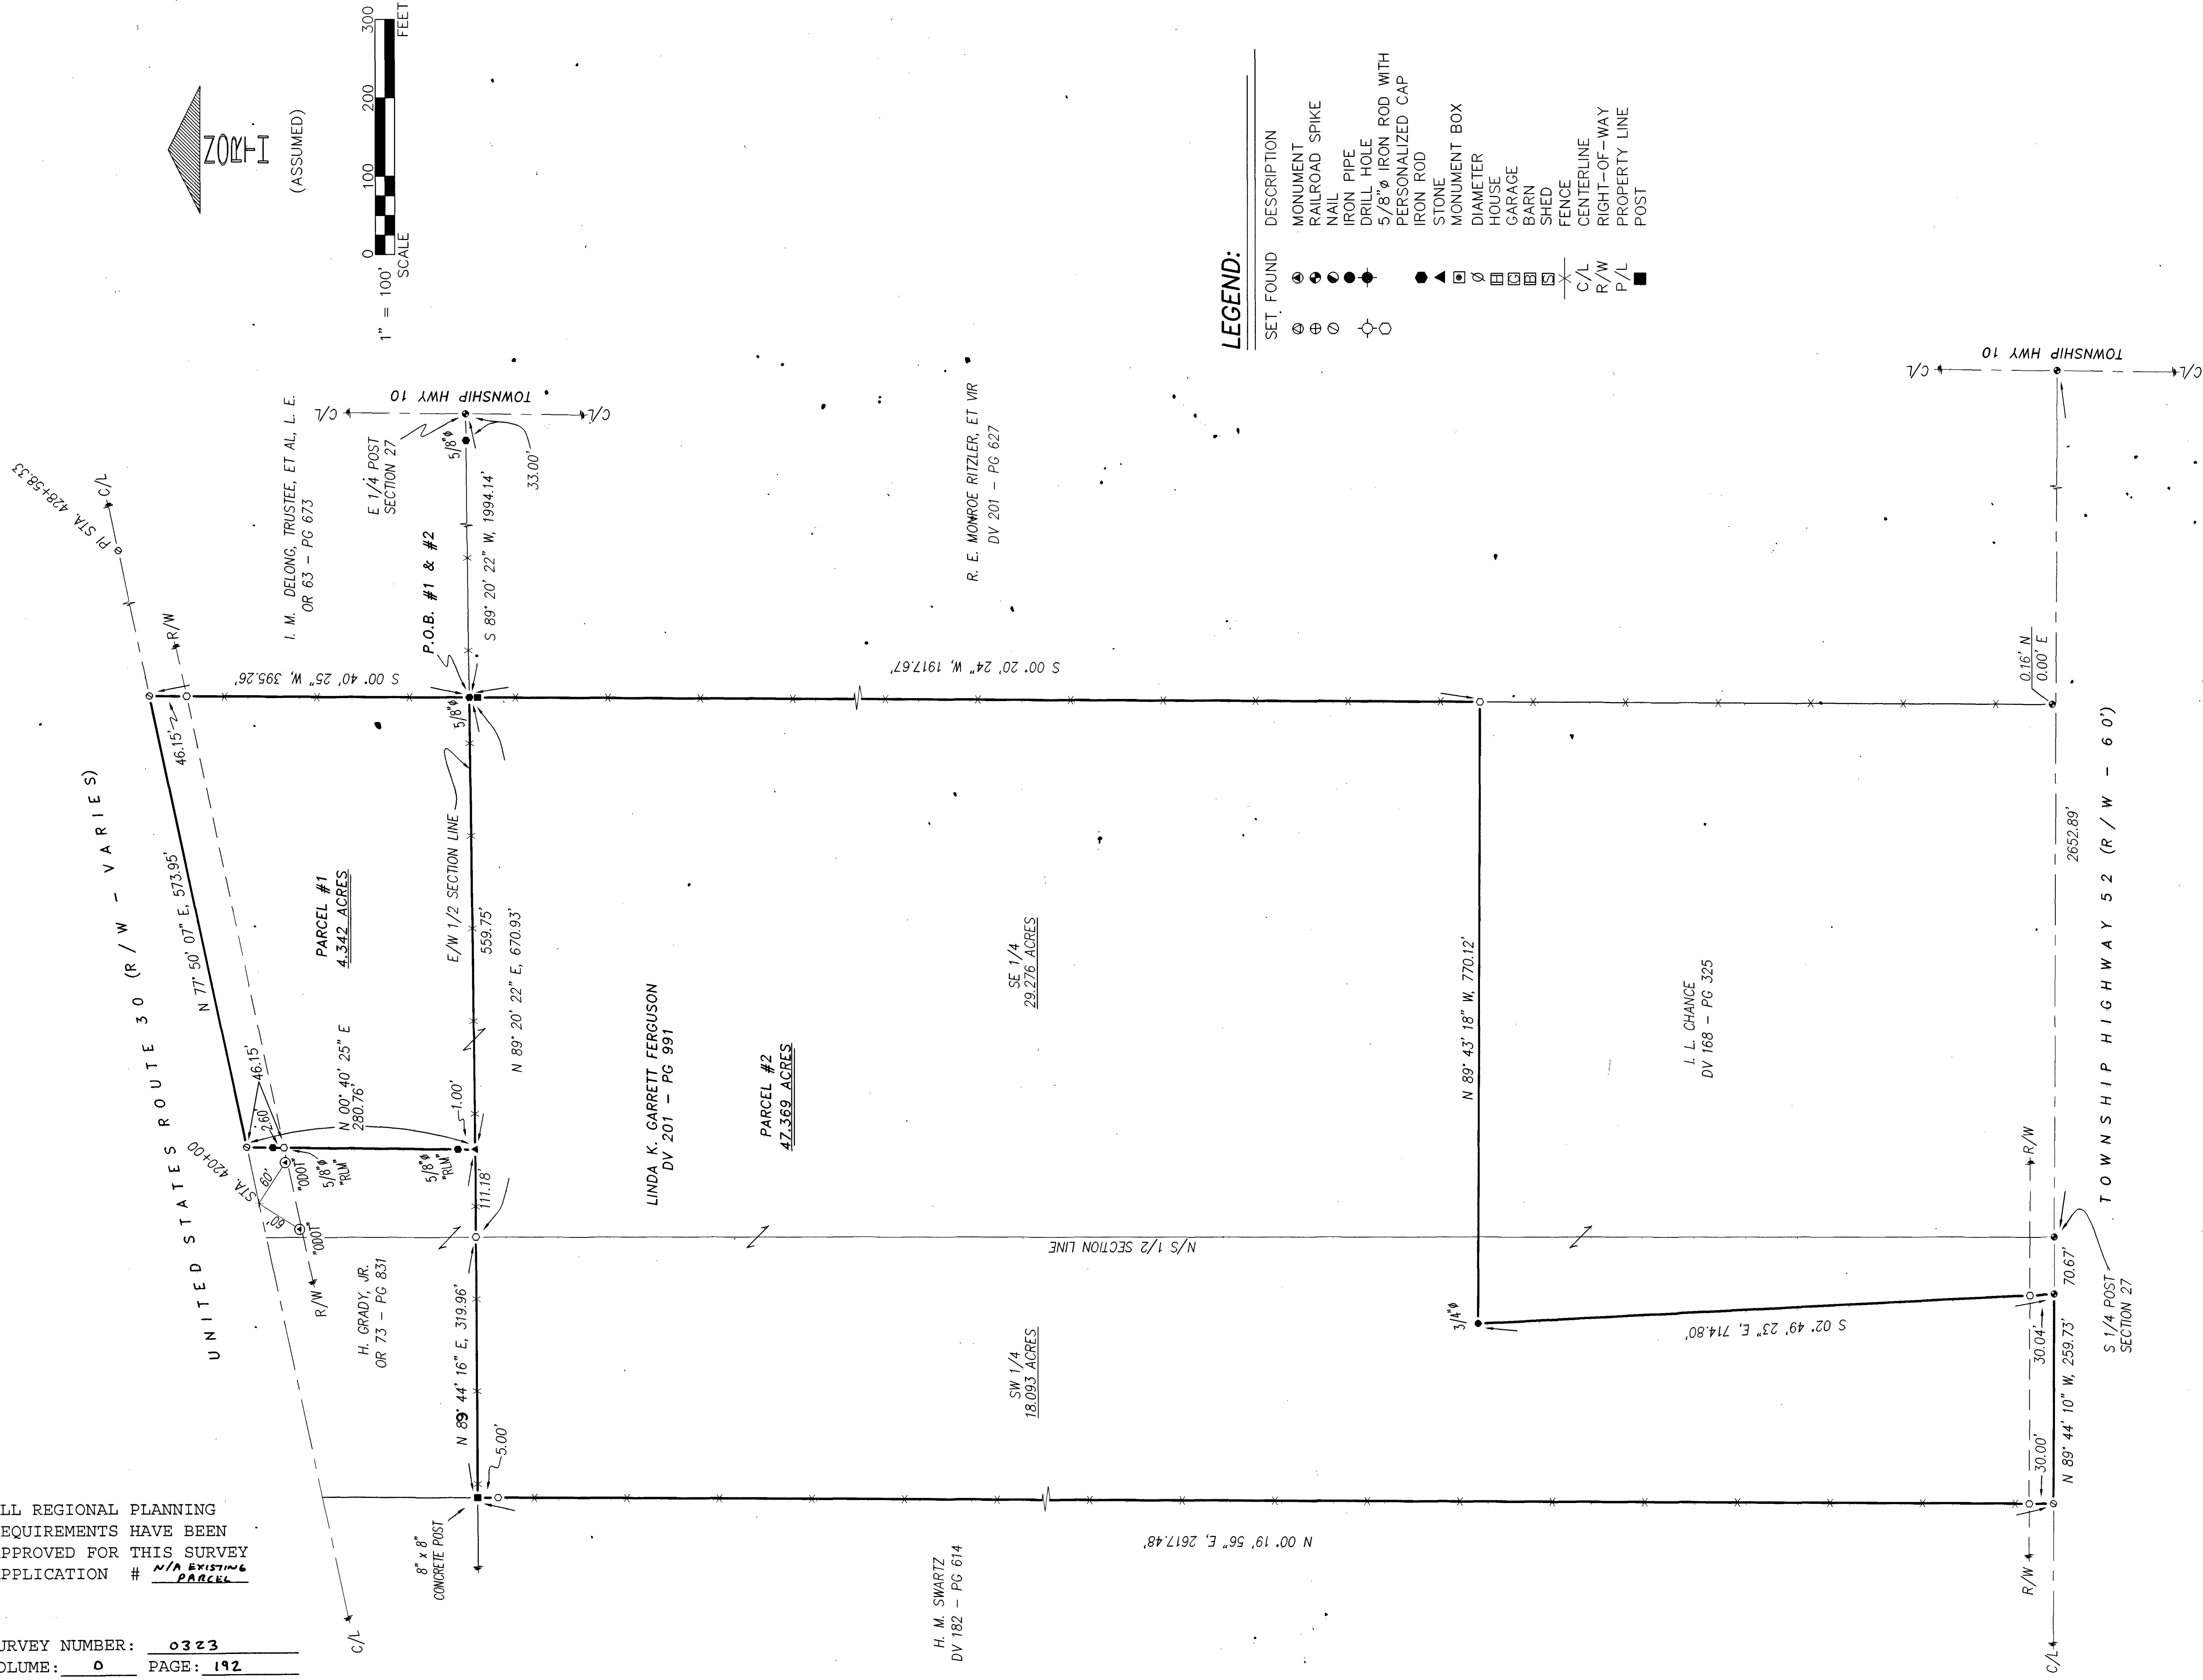


- REFERENCES:**
- DEED VOLUMES AND PAGES AS SHOWN:
 - SURVEY VOLUME 8, PAGE 240.
 - SURVEY VOLUME 3, PAGE 33.
 - SURVEY VOLUME 6, PAGE 91.
 - SURVEY VOLUME C, PAGE 587.
 - WYANDOT COUNTY CORNERSTONE RECORDS.
 - WYANDOT COUNTY ROAD RECORDS.
 - ORIGINAL U. S. GOVERNMENT FIELD NOTES.
 - ODOT R/W PLANS - WYA SH 200 (SEC. H, 1-1, 1-2, A-2, A-1)

SECTION OVERVIEW

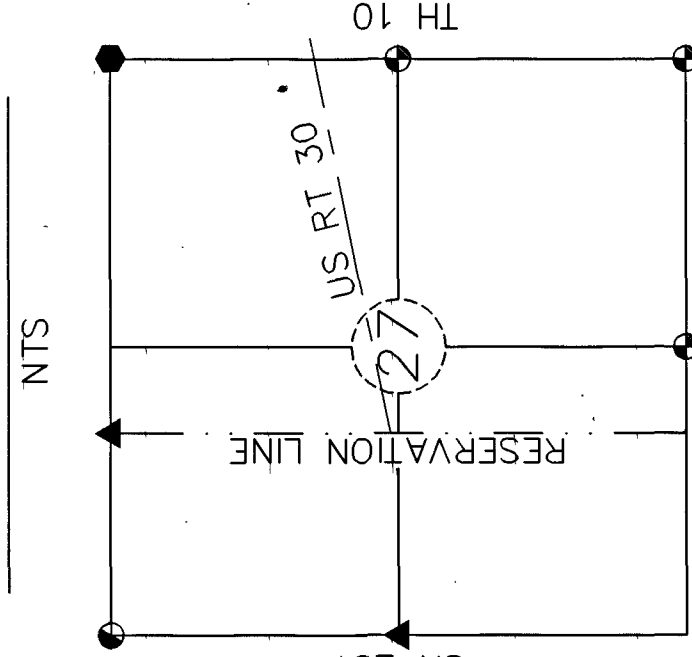

NOTE: THIS SURVEY DOES NOT INCLUDE A TITLE SEARCH. EASEMENTS OR OTHER ENCUMBRANCES ON OR OVER THE LAND ARE NOT SHOWN ON THIS SURVEY. ANY BUILDINGS OR OTHER STRUCTURES NOT TO SCALE. I HEREBY DECLARE THAT I HAVE SURVEYED THE ABOVE DESCRIBED PROPERTY DURING MARCH, 2003. THIS SURVEY IS SUBJECT TO ALL LEGAL HIGHWAYS, EASEMENTS, RESTRICTIONS, LEASES OF RECORD, AND OF RECORDS IN RESPECTIVE UTILITY OFFICES. THE BEARINGS REFERRED TO HEREON ARE BASED ON AN ASSUMED MERIDIAN AND ARE ONLY FOR THE PURPOSE OF ANGULAR MEASUREMENT.

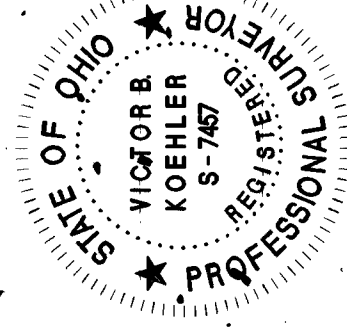

Victor B. Koehler
VICTOR B. KOEHLER, P.S. NO. 7457
DATE 03-19-03

SURVEY FOR: JAMES B. MCCLAIN

LOCATED IN PART OF THE SW, SE & NE QUARTERS OF SECTION 27,
T-2-S, R-15-E, EDEN TOWNSHIP, WYANDOT COUNTY, OHIO.

DRAWN BY	CHECKED BY	REVISION
DAL	VBK	03-17-03
03-17-03	03-15-03	
1	1	
03037-S		

KOEHLER SURVEYING

P.O. BOX 28
UPPER SANDUSKY, OHIO 43351
419-294-5388