



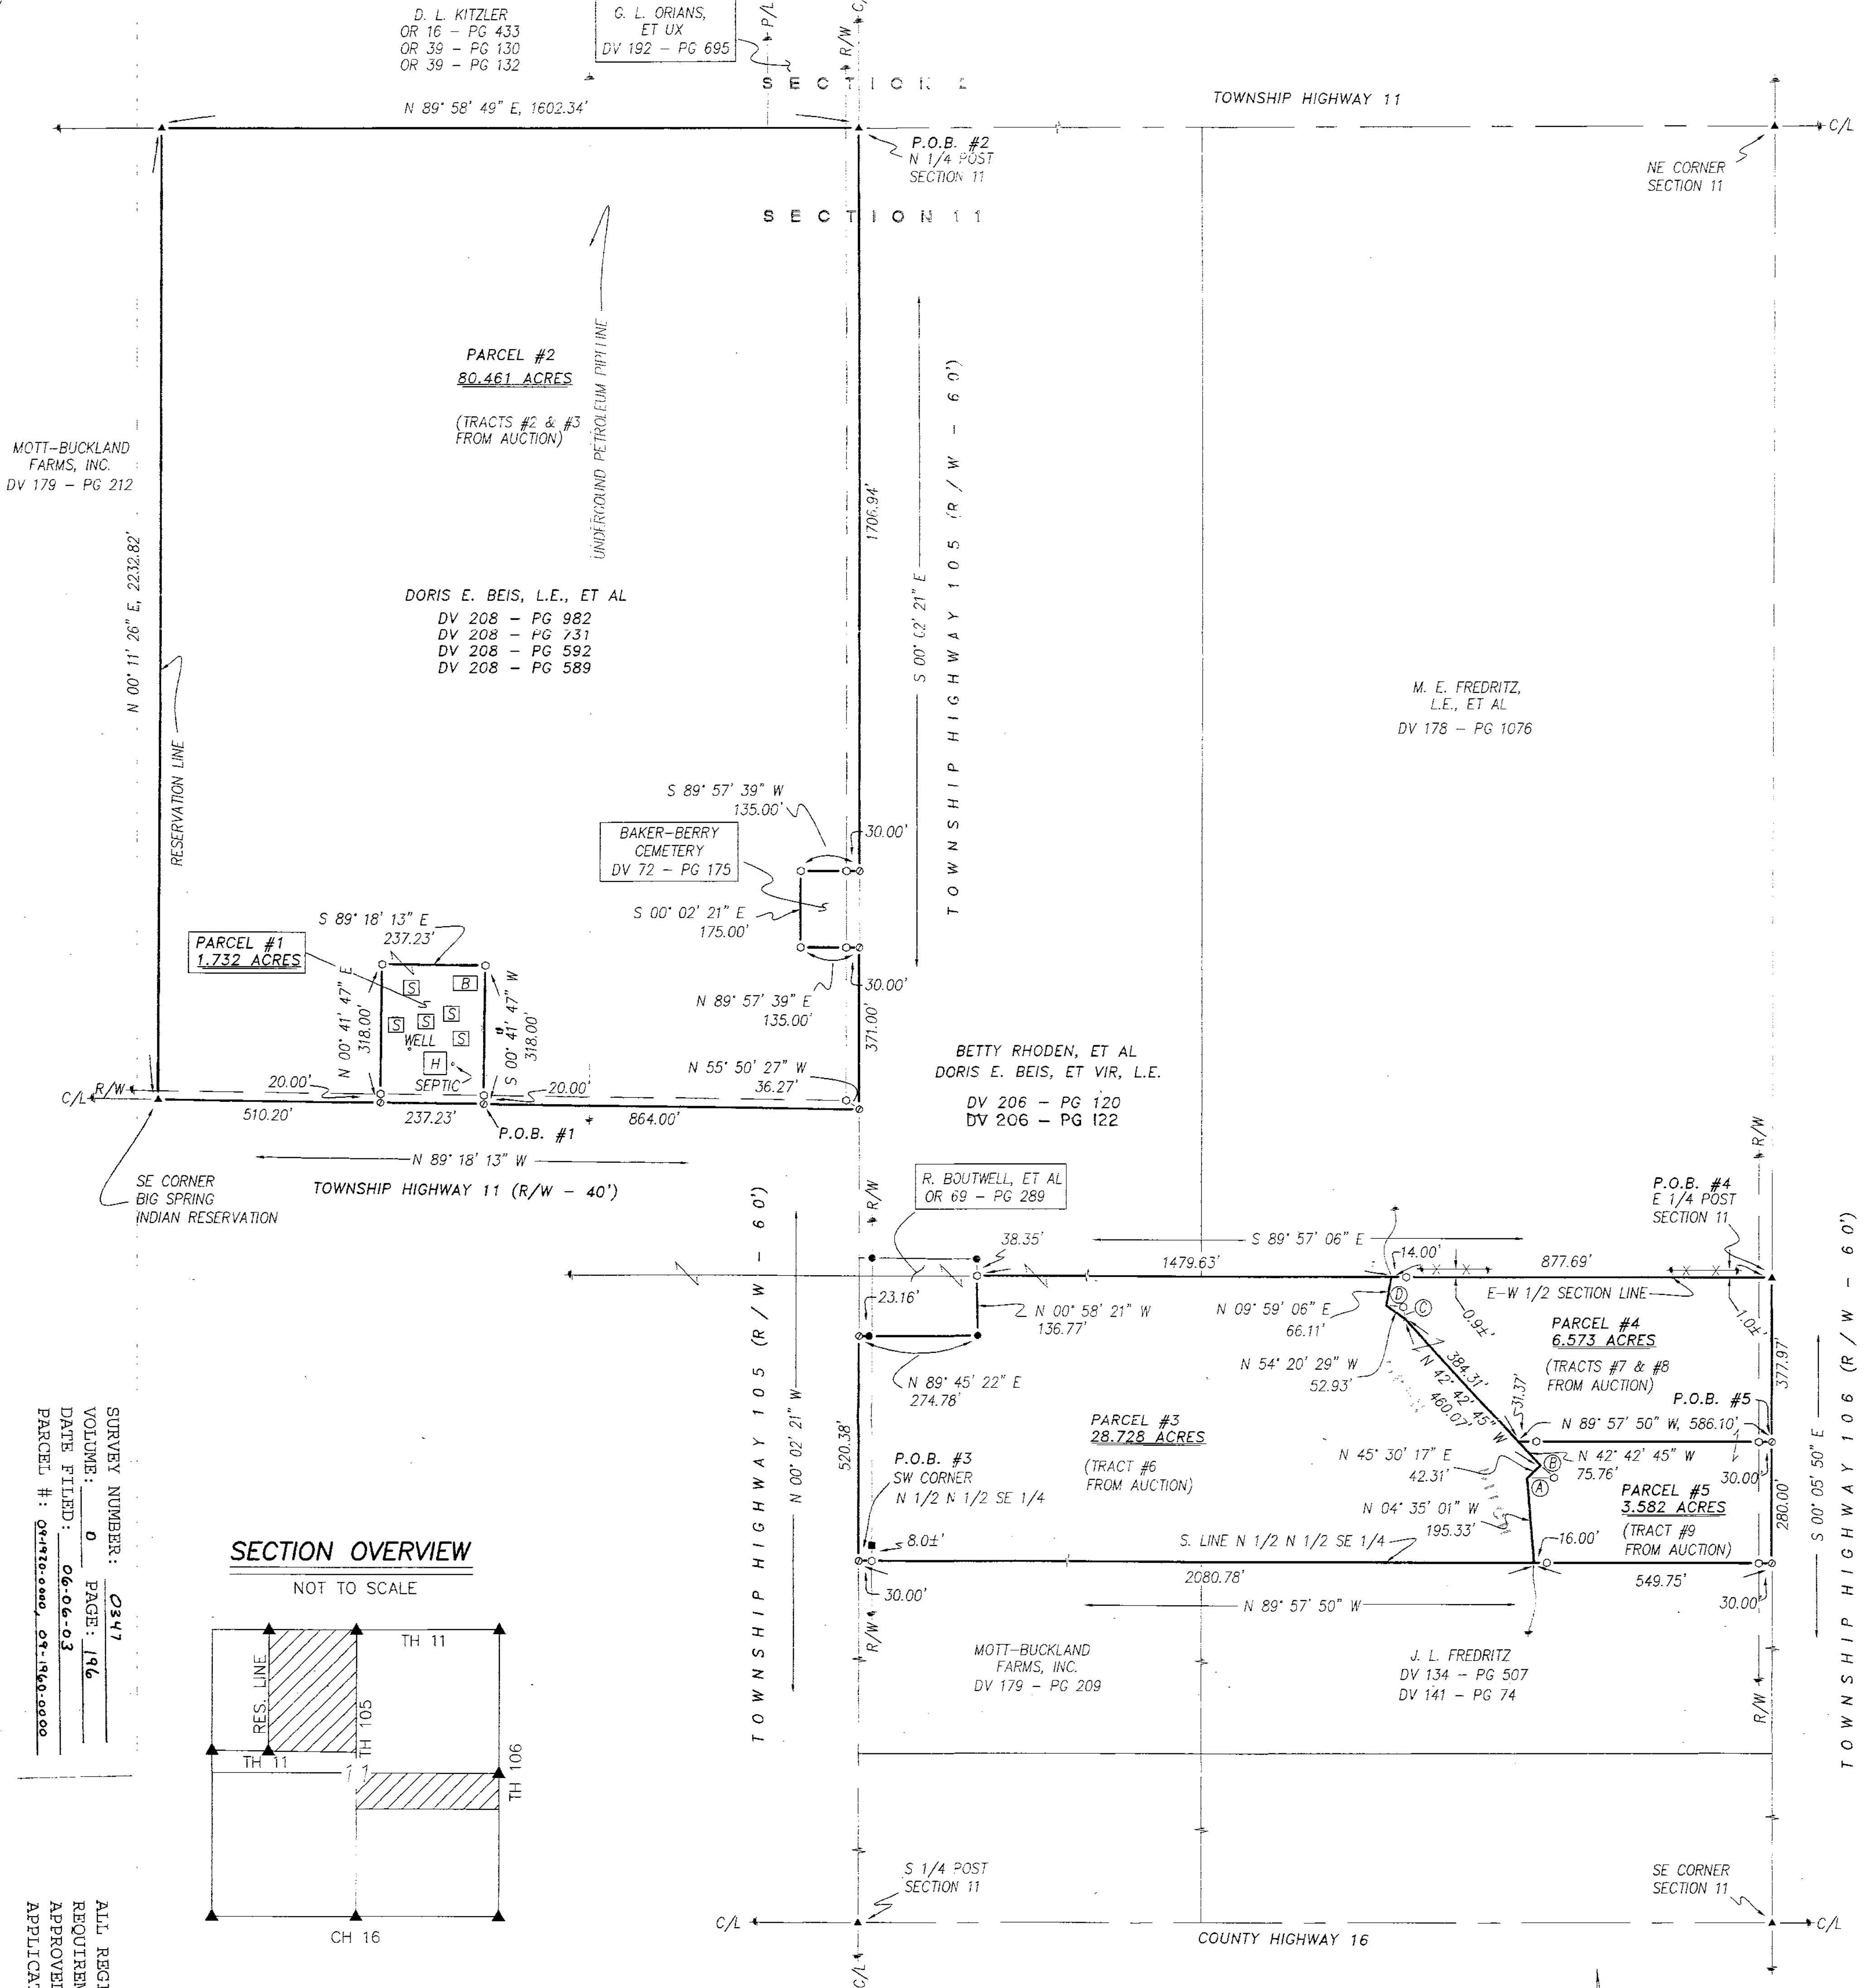

SECTION OVERVIEW
NOT TO SCALE

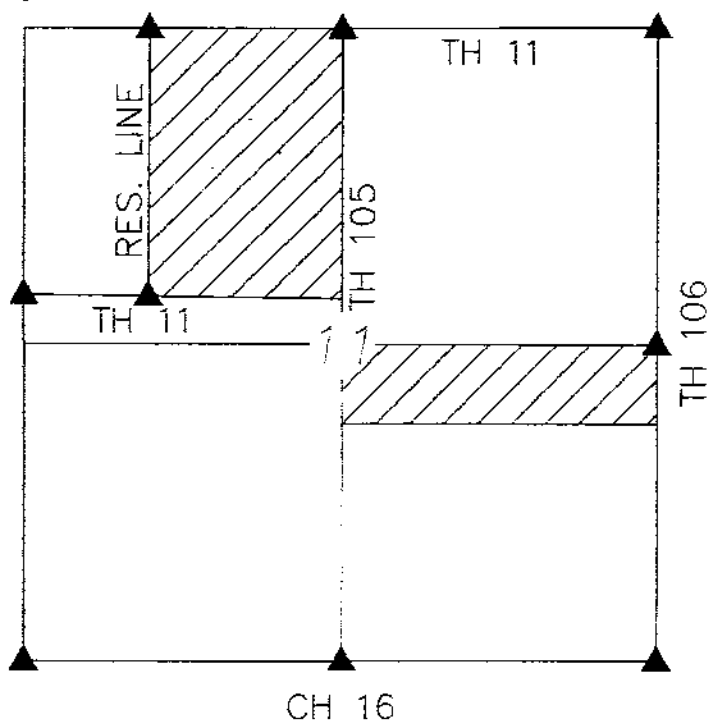

REFERENCE RODS:

A	N 58° 53' 32" E, 43.17'
B	S 42° 42' 45" E, 10.00'
C	N 42° 42' 45" W, 35.00'
D	S 75° 03' 41" E, 19.94'

LEGEND:

SET FOUND	DESCRIPTION
⊕	MONUMENT
⊙	RAILROAD SPIKE
⊗	NAIL
⊛	IRON PIPE
⊚	DRILL HOLE
⊙	5/8" IRON ROD WITH PERSONALIZED CAP
●	IRON ROD
▲	STONE
■	MONUMENT BOX
□	DIAMETER
▣	HOUSE
▤	GARAGE
▥	BARN
▦	SHED
⊗	FENCE
—	C/L CENTERLINE
—	R/W RIGHT-OF-WAY
—	P/L PROPERTY LINE
■	POST

REFERENCES:


- DEED VOLUMES AND PAGES AS SHOWN.
- SURVEY VOLUME 6, PAGE 546.
- SURVEY VOLUME 6, PAGE 585.
- SURVEY VOLUME 3, PAGE 272.
- SURVEY VOLUME 3, PAGE 197.
- SURVEY VOLUME 3, PAGE 209.
- SURVEY VOLUME 3, PAGE 236.
- SURVEY VOLUME 2, PAGE 221.
- SURVEY VOLUME 2, PAGE 195.
- WYANDOT COUNTY CORNERSTONE RECORDS.
- WYANDOT COUNTY ROAD RECORDS.
- ORIGINAL U. S. GOVERNMENT FIELD NOTES.

NOTE: THE PERIMETER OF BAKER-BERRY CEMETERY WAS ESTABLISHED BASED UPON A DEED ACREAGE, ALONG WITH A "BEST" FIT OF CURRENT OCCUPATION, THE CRAWFORD TOWNSHIP TRUSTEES OFFERED CONSULTATION ON THIS MATTER.

THIS SURVEY DOES NOT INCLUDE A TITLE SEARCH. EASEMENTS OR OTHER ENCUMBRANCES ON OR OVER THE LAND ARE NOT SHOWN ON THIS SURVEY. ANY BUILDINGS OR OTHER STRUCTURES NOT TO SCALE.

I HEREBY DECLARE THAT I HAVE SURVEYED THE ABOVE DESCRIBED PROPERTY DURING MAY, 2003.

THIS SURVEY IS SUBJECT TO ALL LEGAL HIGHWAYS, EASEMENTS, RESTRICTIONS, LEASES OF RECORD, AND OF RECORDS IN RESPECTIVE UTILITY OFFICES. THE BEARINGS REFERRED TO HEREON ARE BASED ON AN ASSUMED MERIDIAN AND ARE ONLY FOR THE PURPOSE OF ANGULAR MEASUREMENT.

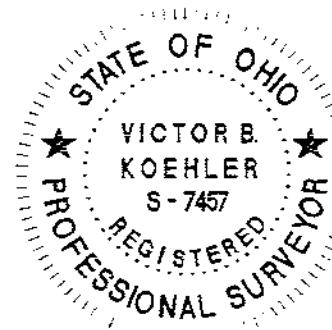

Victor B. Koehler 06.03.03
VICTOR B. KOEHLER, P.S. NO. 7457 DATE

SURVEY FOR: THE ESTATE OF DORIS E. BEIS

LOCATED IN PART OF THE NORTHWEST & SOUTHEAST QUARTERS
OF SECTION 11, T-1-S, R-13-E, CRAWFORD TOWNSHIP, WYANDOT COUNTY, OHIO.

KOEHLER SURVEYING

P.O. BOX 28
UPPER SANDUSKY, OHIO 43351
419-294-5388

SURVEY NUMBER: 0347
VOLUME: 0 PAGE: 196
DATE FILED: 06-06-03
PARCEL #: 06-072-000, 07-160-000

ALL REGIONAL PLANNING
REQUIREMENTS HAVE BEEN
APPROVED FOR THIS SURVEY
APPLICATION # Parcel # 2 (1/4)
Parcel # 3 (1/4)
Parcel # 4 (1/4)
Parcel # 5 (1/4)

DRAWN BY	CHECKED BY	REVISION
DAL 06-02-03	VBK 06-03-03	