


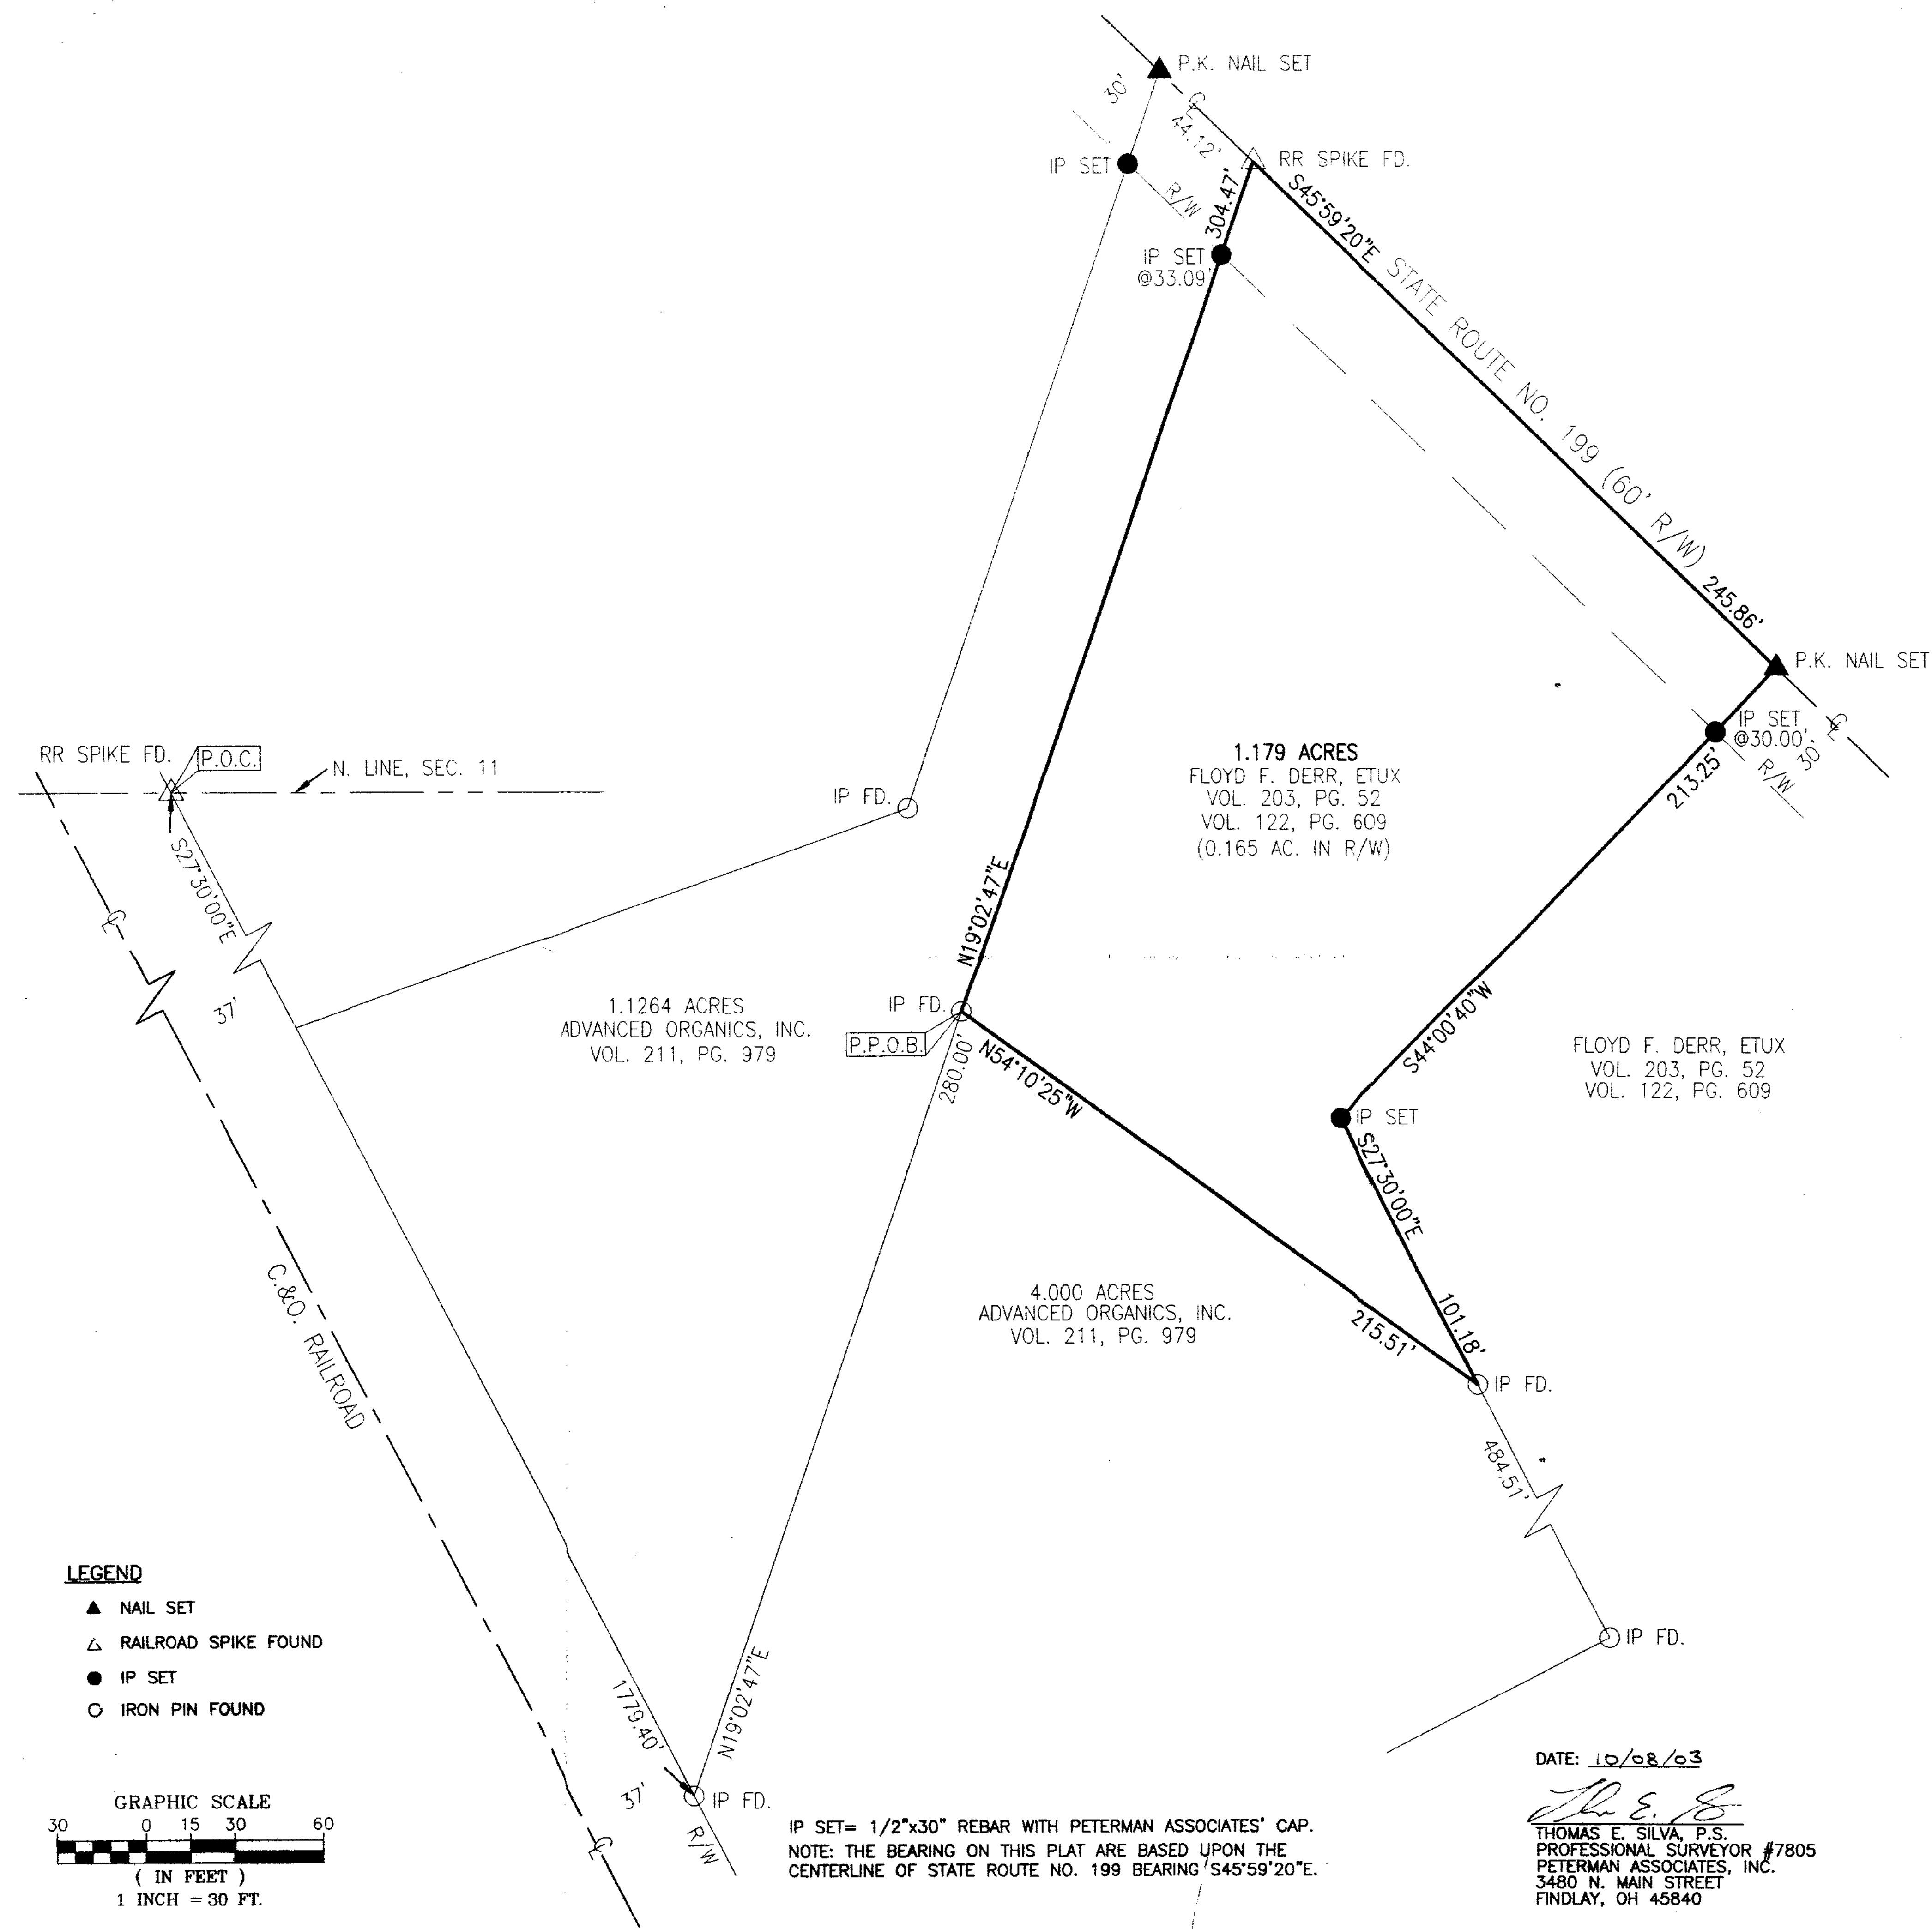

ALL REGIONAL PLANNING
REQUIREMENTS HAVE BEEN
APPROVED FOR THIS SURVEY
APPLICATION # _____

SURVEY NUMBER: 0389
VOLUME: 0 PAGE: 205
DATE FILED: 10-10-03
PARCEL #: 24-1325-0000

SURVEY REFERENCES:
VOLUME B, PAGE 52 VAN HORN HOOVER & ASSOCIATES, INC.
SURVEY BY JAMES A. HOOVER P.S. #5474 DATED NOV. 29, 1978 (NOT RECORDED)
VOLUME 8, PAGE 114 PETERMAN ASSOCIATES, INC. DATED 4-14-93

LEGEND

- ▲ NAIL SET
- △ RAILROAD SPIKE FOUND
- IP SET
- IRON PIN FOUND

GRAPHIC SCALE
(IN FEET)
1 INCH = 30 FT.

IP SET= 1/2"x30" REBAR WITH PETERMAN ASSOCIATES' CAP.
NOTE: THE BEARING ON THIS PLAT ARE BASED UPON THE
CENTERLINE OF STATE ROUTE NO. 199 BEARING S45°59'20"E.

DATE: 10/08/03
Thomas E. Silva
THOMAS E. SILVA, P.S.
PROFESSIONAL SURVEYOR #7805
PETERMAN ASSOCIATES, INC.
3480 N. MAIN STREET
FINDLAY, OH 45840

PETERMAN ASSOCIATES, NC.			
3480 NORTH MAIN STREET		FINDLAY, OHIO 45840	
ARCHITECTS - ENGINEERS - SURVEYORS (419) 422-6672			
SEAL	SCALE 1"=30'	REVISIONS	BY DATE
	DATE 10-01-03	PER COUN	CW 10/8/03
	DRAWN BY CTW	COMMENTS	
	APPROVED BY TES		
SURVEY Advanced Organics, Inc. BEING PART OF THE NE1/4 OF SECTION 11, T.2S, R.13E, SALEM TWP., COUNTY OF WYANDOT, STATE OF OHIO.			JOB NO. 03-0978