


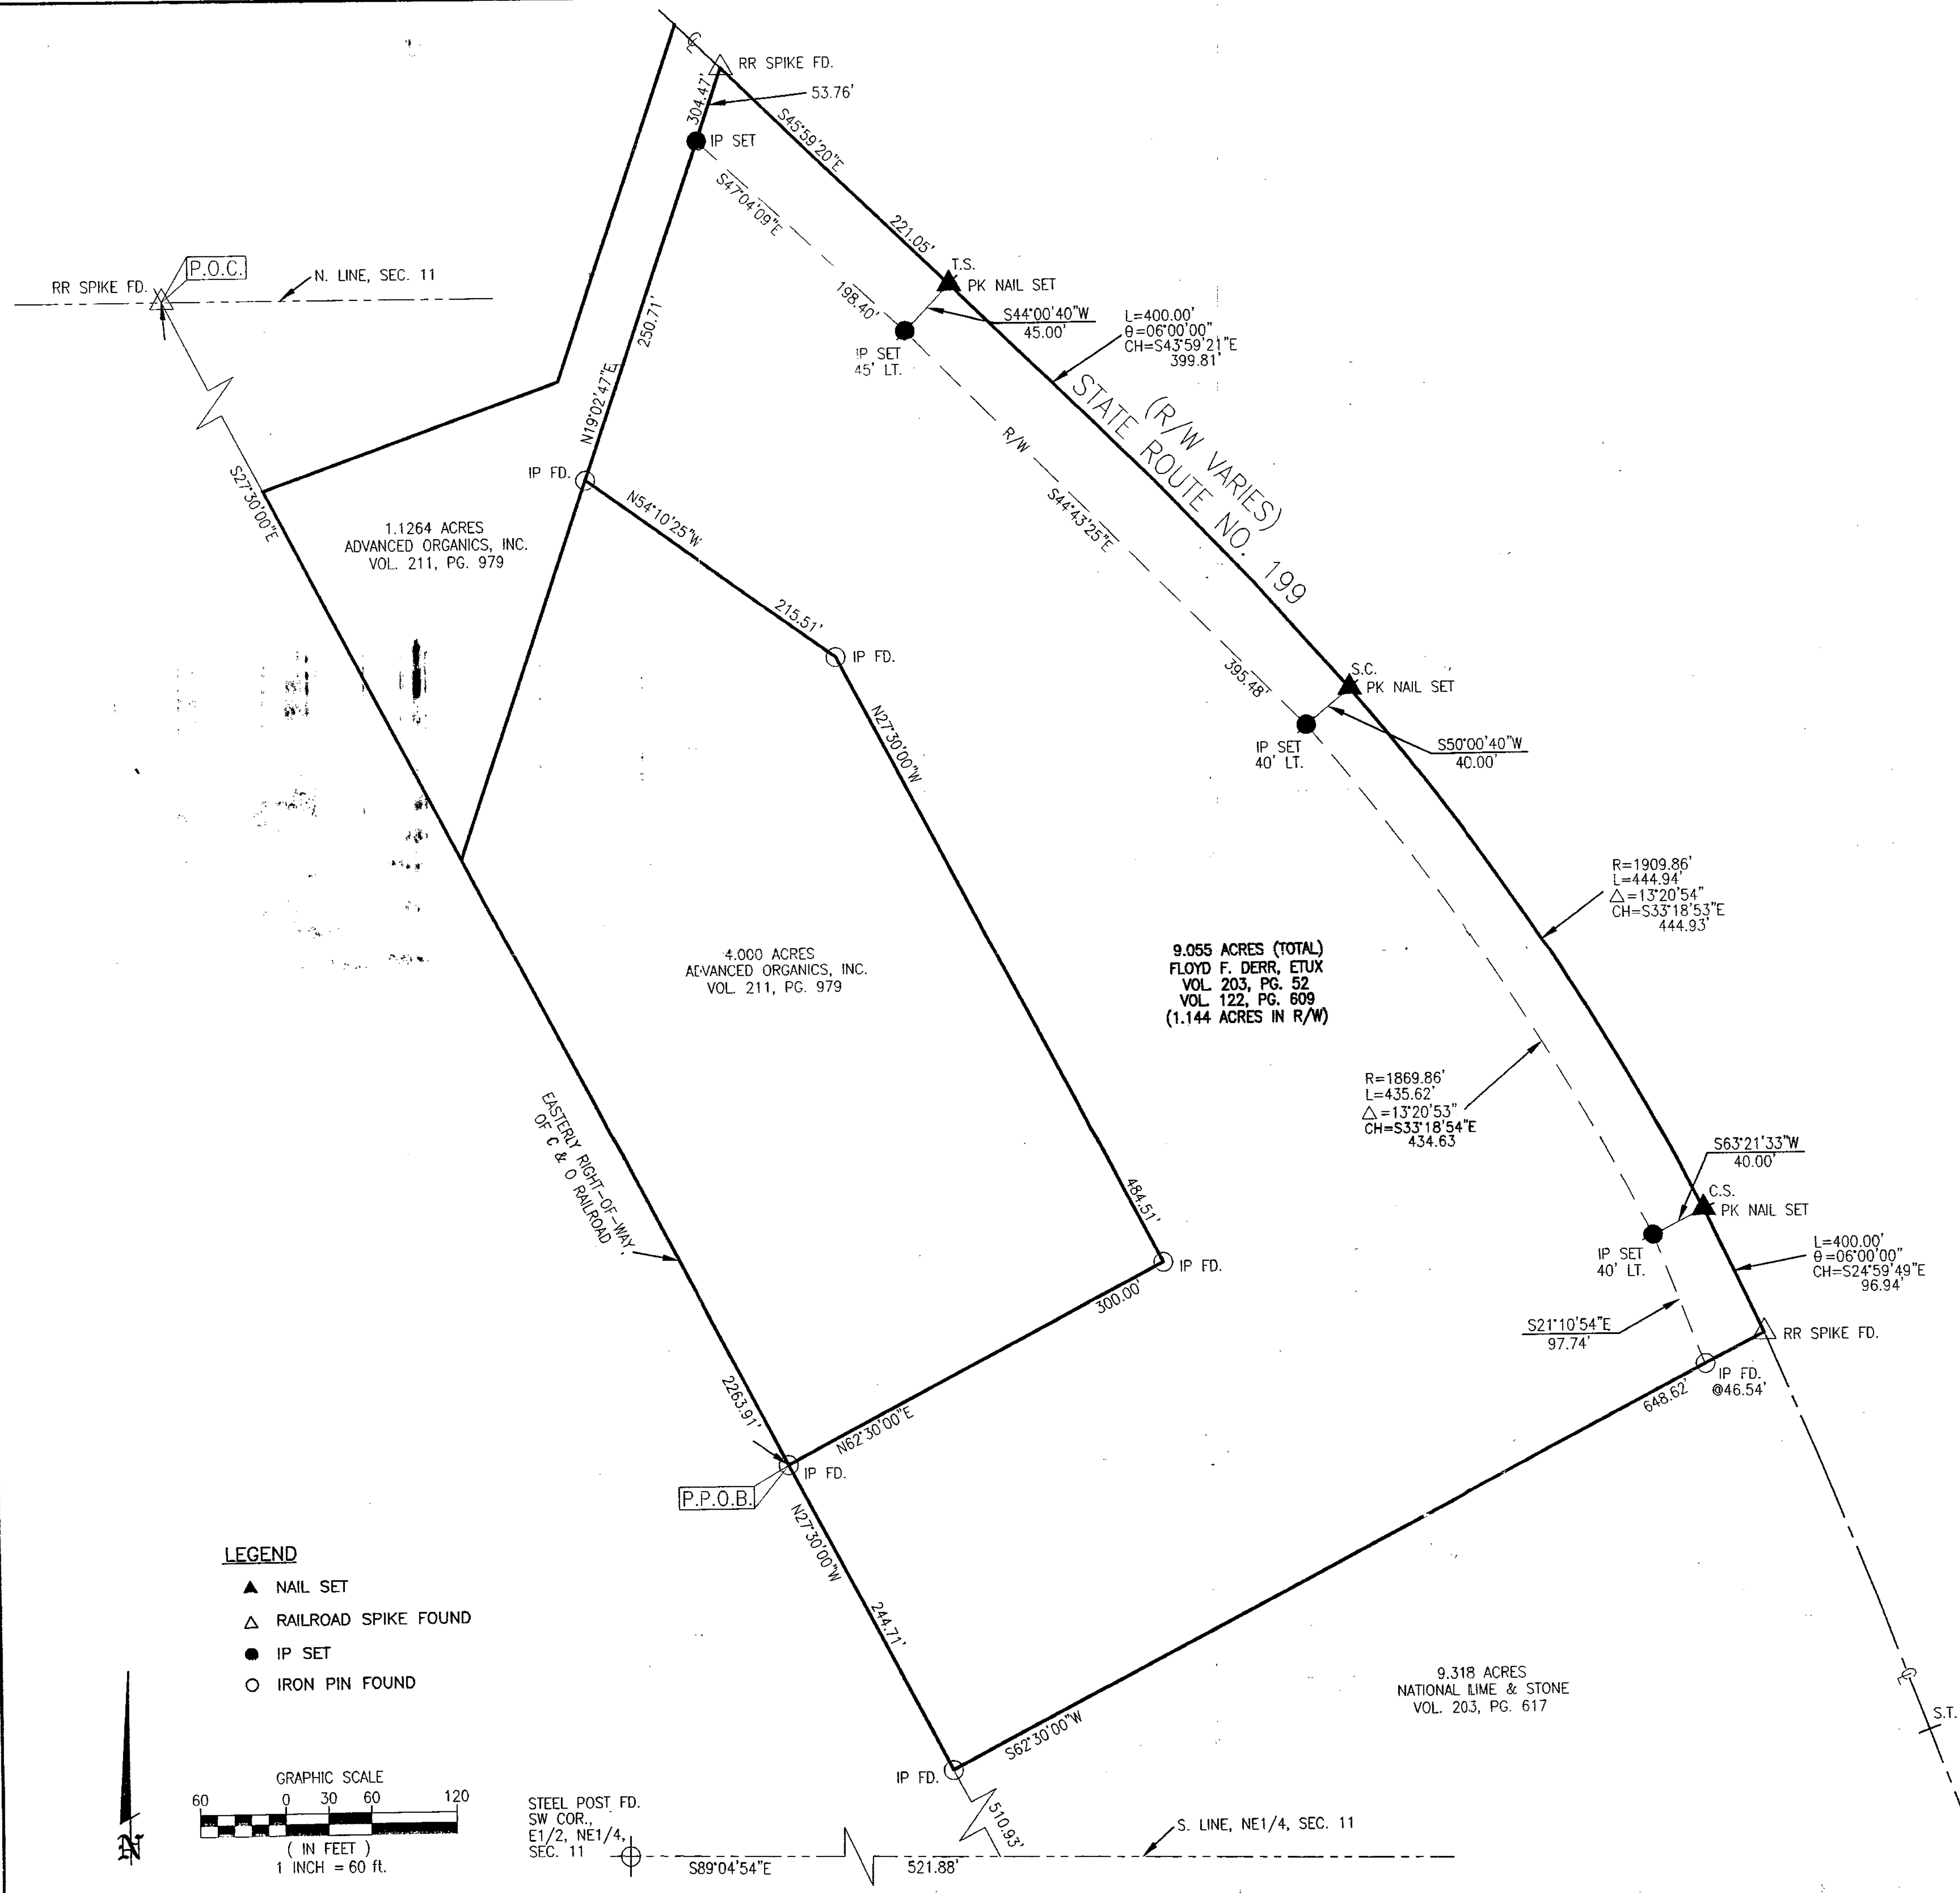

ALL REGIONAL PLANNING
REQUIREMENTS HAVE BEEN
APPROVED FOR THIS SURVEY
APPLICATION # (04-41)

SURVEY NUMBER: 04-05
VOLUME: 0 PAGE: 210
DATE FILED: 01-26-04
PARCEL #: 34-1325-0000

DATE: 11-25-03


D. Edward Thornton
D. EDWARD THORNTON, P.S.
PROFESSIONAL SURVEYOR #7827
PETERMAN ASSOCIATES, INC.
3480 N. MAIN STREET
FINDLAY, OH 45840

DEED REFERENCES:
DEED VOLUME 203, PAGE 52 & VOLUME 122, PG. 609, FLOYD F. DERR

SURVEY REFERENCES:
STATE R/W PLANS RT. 199, WYANDOT COUNTY WYA23-(12.10-21.59)
SURVEY NO. 9397, VOLUME 9, PAGE 75 (22.41-23.04)
SURVEY NO. 9350, VOLUME 8, PAGE 114 R/W PLANS
VOLUME B, PAGE 52
VOLUME D, PAGE 205

IP SET= 1/2"x30" REBAR WITH PETERMAN ASSOCIATES' CAP.
NOTE: THE BEARING ON THIS PLAT ARE BASED UPON THE
EASTERLY RIGHT-OF-WAY LINE OF THE C & O RAILROAD BEING S27°30'00"E.

- LEGEND**
- ▲ NAIL SET
 - △ RAILROAD SPIKE FOUND
 - IP SET
 - IRON PIN FOUND

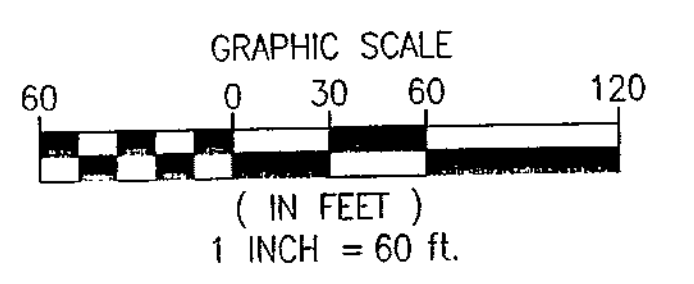

STEEL POST, FD.
SW COR.
E1/2, NE1/4,
SEC. 11

PETERMAN ASSOCIATES, INC.
ARCHITECTS - ENGINEERS - SURVEYORS
3480 NORTH MAIN STREET
FINDLAY, OHIO 45840
(419) 422-6672

REVISIONS	BY	DATE
REV. PER COMMENTS	CW	1-12-04

SEAL

STATE OF OHIO
DONALD EDWARD THORNTON
1827
REGISTERED
PROFESSIONAL SURVEYOR

DATE	11-25-03
DRAWN BY	CTW
APPROVED BY	DET

SURVEY

ADVANCED ORGANICS, INC
BEING PART OF THE NE1/4 OF SECTION 11, T.2S, R.1
SALEM TWP., COUNTY OF WYANDOT, STATE OF OHIO.

