

CHARLES B. SWEIGARD TRUST
DV 211 - PG 334

B. G. BILS
OR 60 - PG 182


BILS FAMILY TRUST
DV 197 - PG 598

J. E. JOHNSON, ET UX
DV 201 - PG 165, 196

CHARLES B. SWEIGARD TRUST
DV 211 - PG 334

CATHERINE R. HORN TRUSTEE
OR 66 - PG 361

F. M. WALTON
DV 128 - PG 500

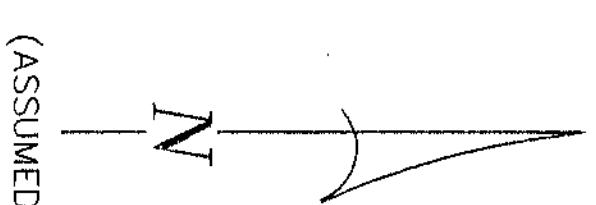


REFERENCES:


- DEED VOLUMES AND PAGES AS SHOWN.
- SURVEY VOLUME 3, PAGE 417.
- SURVEY VOLUME 3, PAGE 312.
- SURVEY VOLUME 5, PAGE 477.
- SURVEY VOLUME 3, PAGE 256.
- SURVEY VOLUME 6, PAGE 10.
- WYANDOT COUNTY CORNERSTONE RECORDS.
- WYANDOT COUNTY ROAD RECORDS.
- ORIGINAL U. S. GOVERNMENT FIELD NOTES.

LEGEND:


SET FOUND	DESCRIPTION
⊙	MONUMENT
⊕	RAILROAD SPIKE
⊙	NAIL
⊙	IRON PIPE
⊙	DRILL HOLE
⊙	5/8" IRON ROD WITH PERSONALIZED CAP
●	IRON ROD
▲	STONE
▣	MONUMENT BOX
⊘	DIAMETER
⊠	HOUSE
⊠	GARAGE
⊠	BARN
⊠	SHED
⊠	FENCE
⊠	CENTERLINE
⊠	R/W RIGHT-OF-WAY
⊠	P/L PROPERTY LINE
■	POST

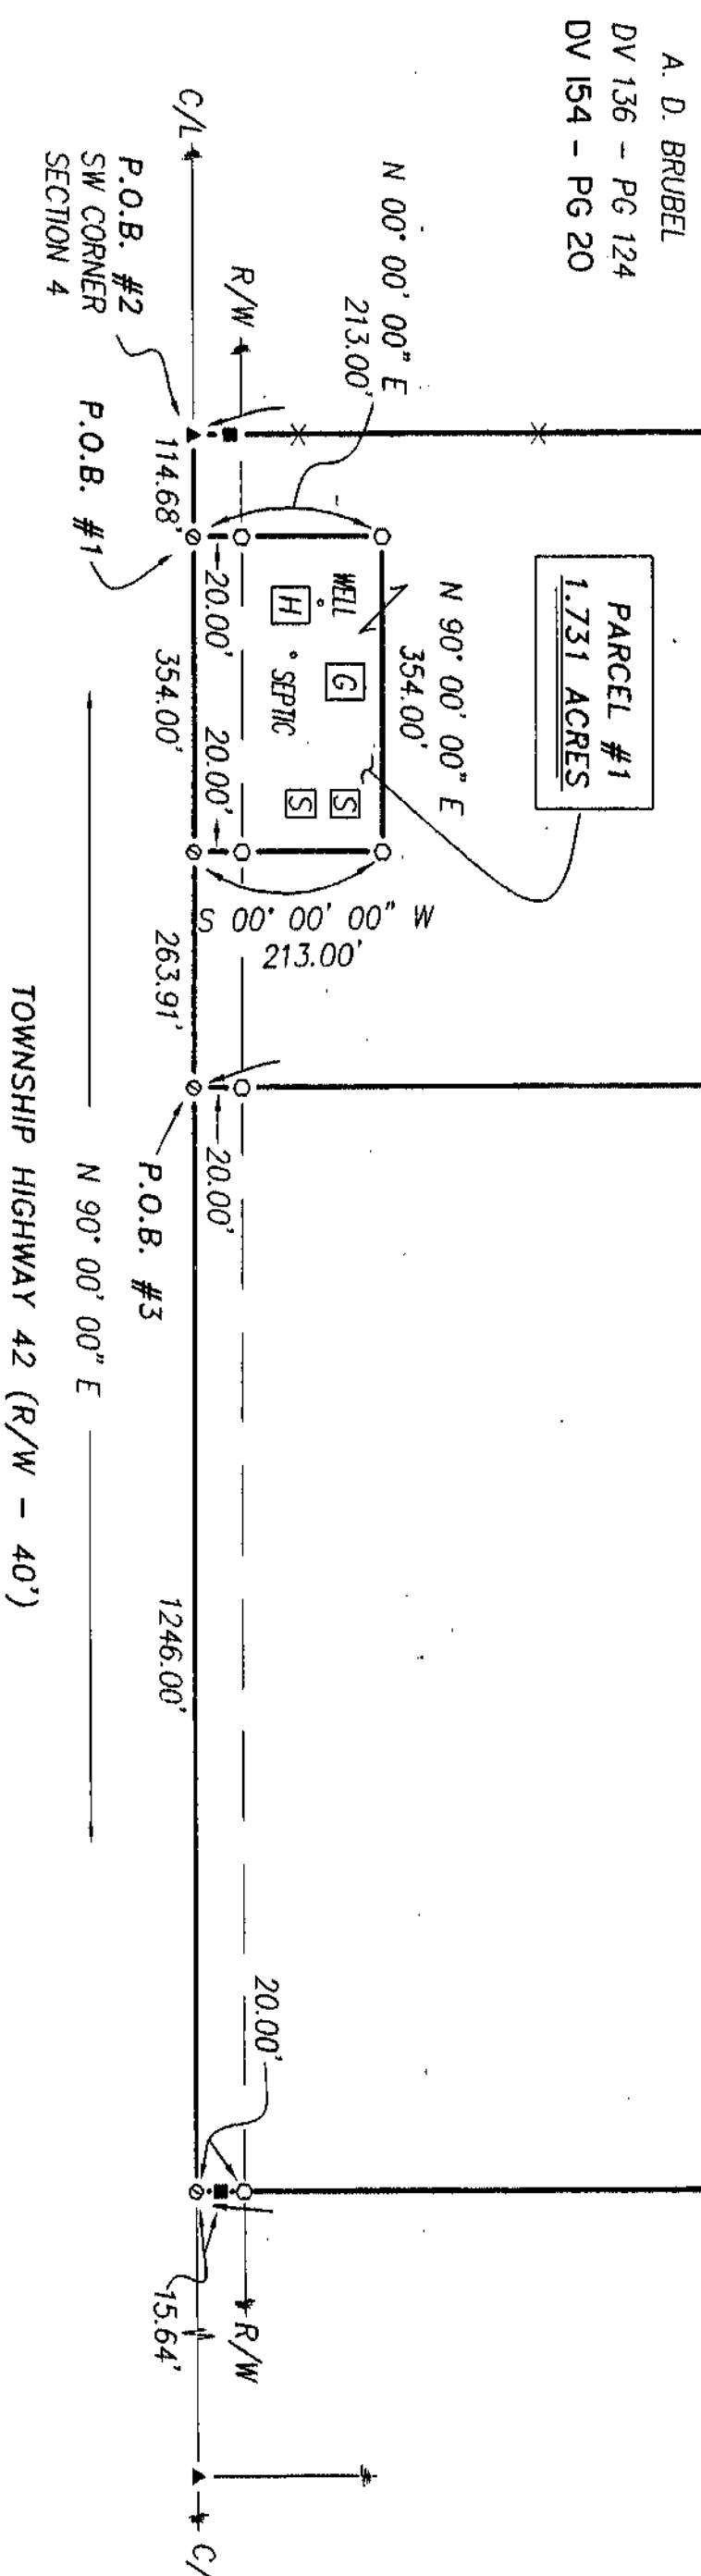

SECTION OVERVIEW
N.T.S.

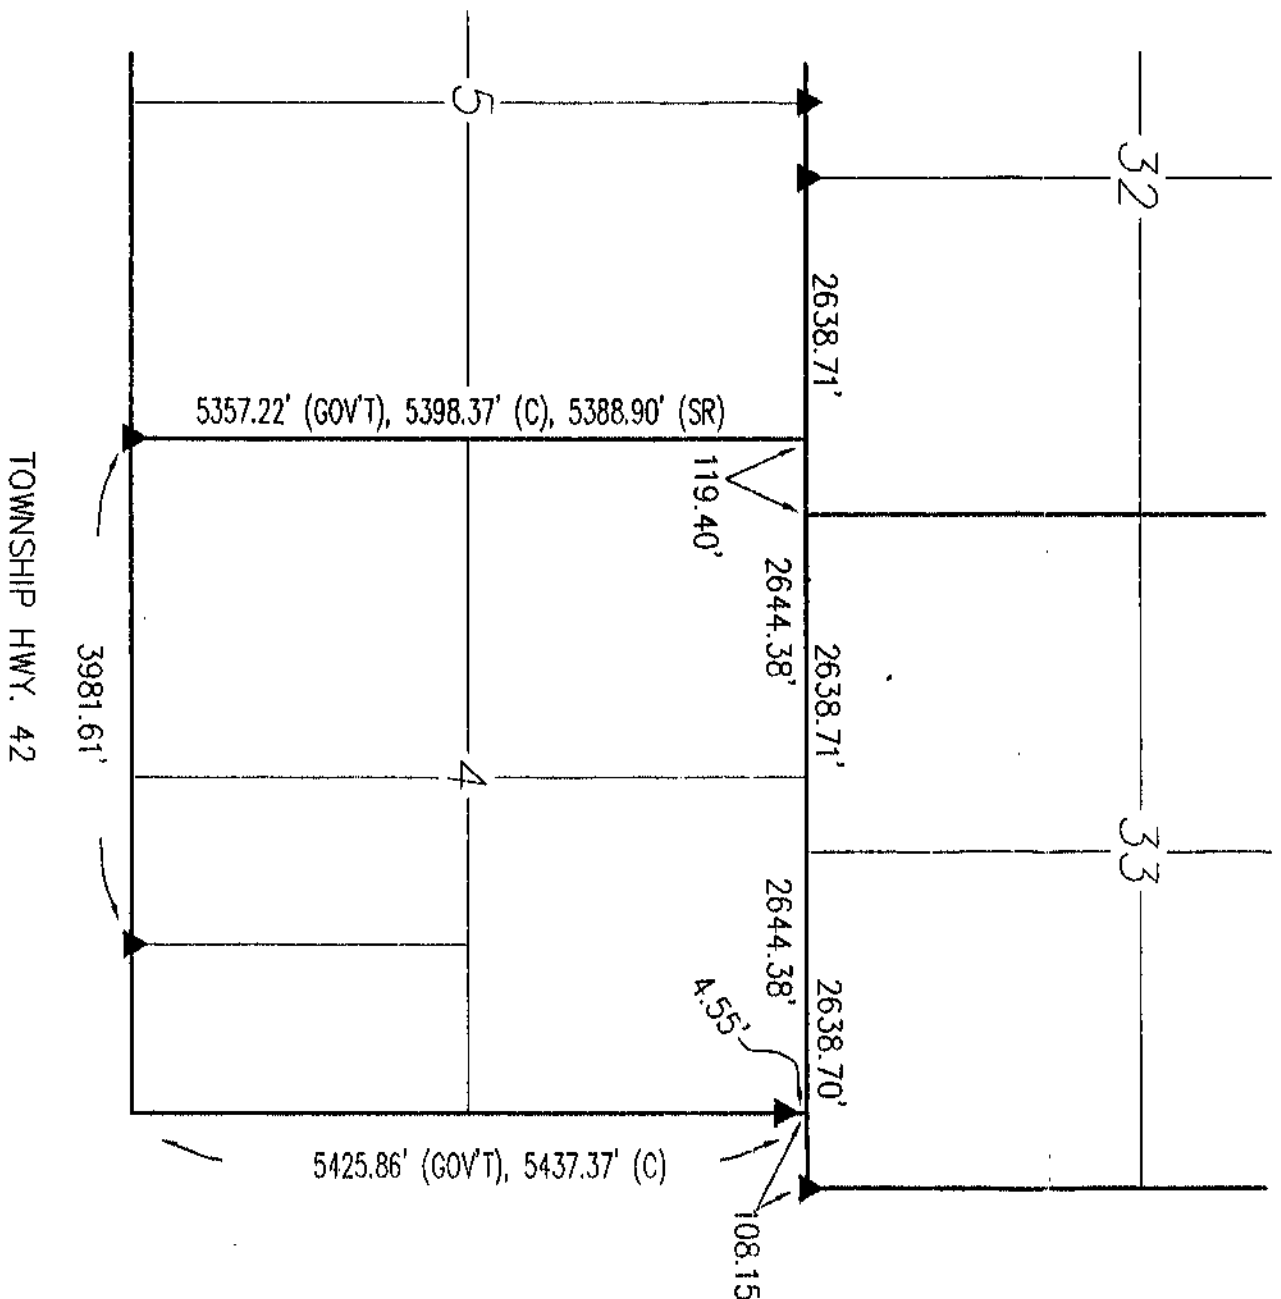

SURVEY NUMBER: 04-38
DATE FILED: 04-08-04
VOLUME: 0
PAGE: 215
PARCEL #: 05-1570-0000
APPLICATION # (04-21)
REQUIREMENTS HAVE BEEN
APPROVED FOR THIS SURVEY
ATL REGIONAL PLANNING

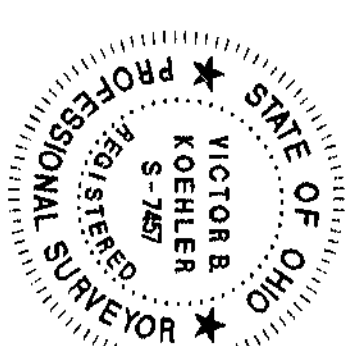

NOTE: THIS SURVEY DOES NOT INCLUDE A TITLE SEARCH,
EASEMENTS OR OTHER ENCUMBRANCES ON OR
OVER THE LAND ARE NOT SHOWN ON THIS SURVEY.
ANY BUILDINGS OR OTHER STRUCTURES NOT TO SCALE
I HEREBY DECLARE THAT I HAVE SURVEYED THE ABOVE
DESCRIBED PROPERTY DURING MARCH, 2004.
THIS SURVEY IS SUBJECT TO ALL EASEMENTS,
EASEMENTS AND INTERESTS OF RECORD,
EASEMENTS AND INTERESTS OF RECORD,
AND RECORDS OF THE PUBLIC RECORDS,
AND BEARINGS REFERRED TO HEREON ARE BASED
ON AN ASSUMED MERIDIAN AND ARE ONLY FOR
THE PURPOSE OF ANGULAR MEASUREMENT.

Victor B. Koehler
VICTOR B. KOEHLER, P.S. NO. 7457
DATE 03-31-04

SURVEY FOR: BERNARD BILS & DARREL WALTON

LOCATED IN PART OF THE SOUTHWEST & NORTHWEST QUARTERS OF SECTION 4,
T-2-S, R-14-E, CRANE TOWNSHIP, WYANDOT COUNTY, OHIO.

KOEHLER SURVEYING, INC.

P.O. BOX 28
UPPER SANDUSKY, OHIO 43351
419-294-5388

DRAWN BY	CHECKED BY	REVISION
DAL 03-30-04	VBK 03-30-04	

04029-S