
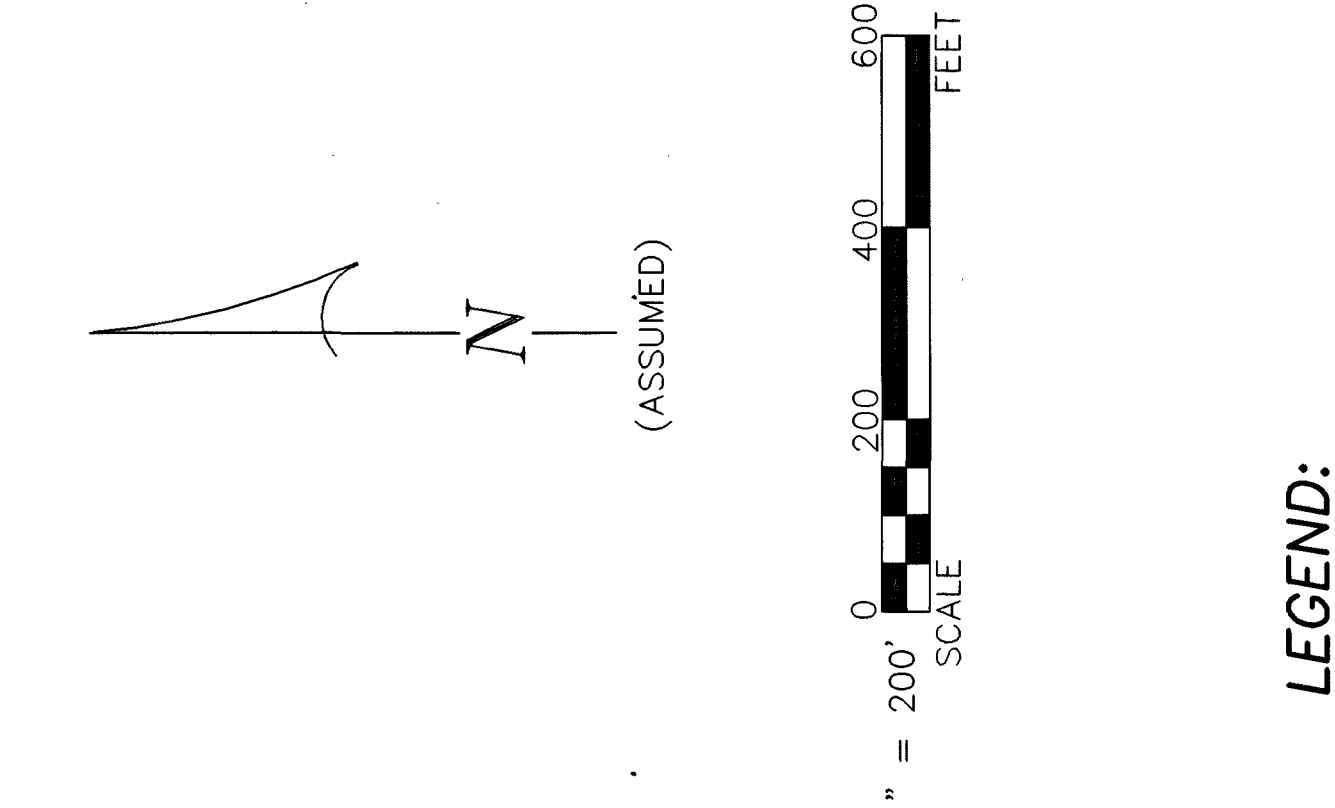


SURVEY NUMBER: 04-65
VOLUME: 0 PAGE: 219
DATE FILED: 06-21-04
PARCEL #: 05-0685-0000, 05-0755-0000

ALL REGIONAL PLANNING
REQUIREMENTS HAVE BEEN
APPROVED FOR THIS SURVEY
APPLICATION # N/A-existing parcel

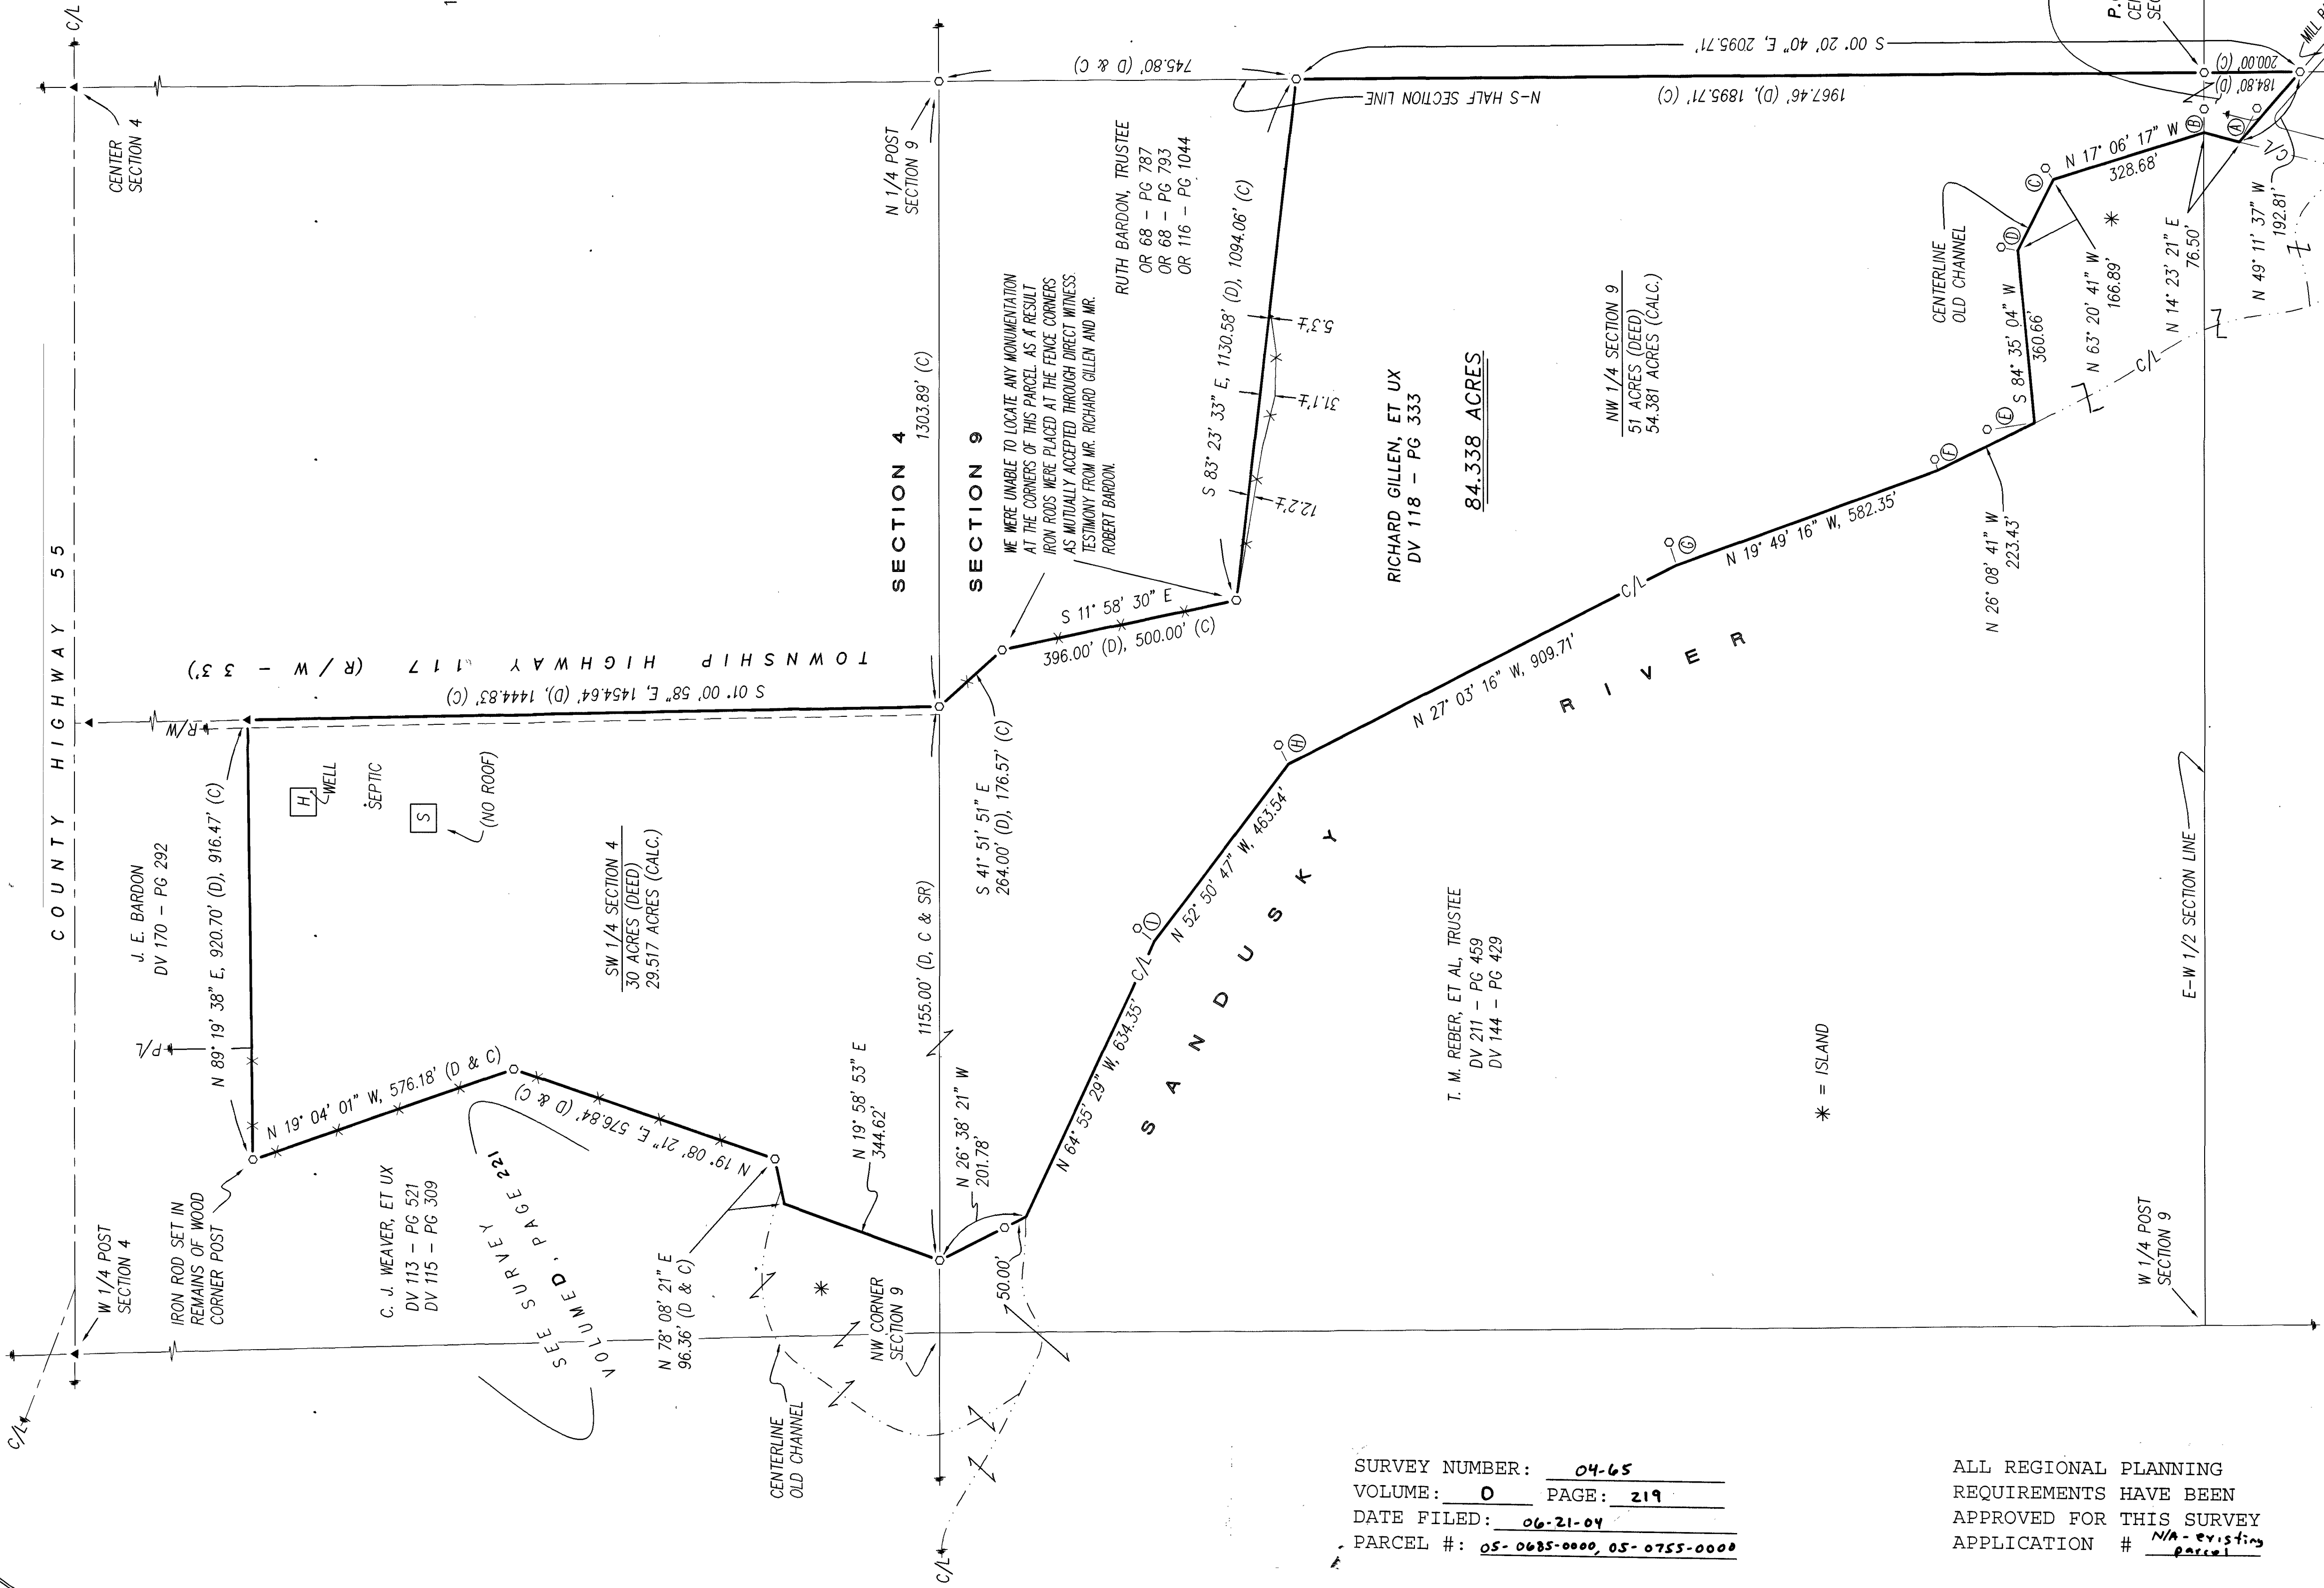

LEGEND:


SET FOUND	DESCRIPTION
⊙	MONUMENT
⊕	RAILROAD SPIKE
⊗	NAIL
⊙	IRON PIPE
⊙	DRILL HOLE
⊙	5/8" IRON ROD WITH PERSONALIZED CAP
⊙	IRON ROD
⊙	STONE
⊙	MONUMENT BOX
⊙	DIAMETER
⊙	HOUSE
⊙	GARAGE
⊙	BARN
⊙	SHED
⊙	FENCE
⊙	C/L
⊙	R/W
⊙	RIGHT-OF-WAY
⊙	P/L
⊙	PROPERTY LINE
⊙	POST

REFERENCE RODS

A	S 62° 34' 05" E, 78.73'
B	S 89° 57' 13" E, 49.73'
C	N 53° 37' 57" E, 28.23'
D	N 11° 54' 09" E, 35.65'
E	N 07° 57' 52" W, 100.00'
F	N 72° 58' 44" E, 24.00'
G	N 72° 47' 51" E, 50.00'
H	N 62° 40' 46" E, 45.00'
I	N 37° 40' 30" E, 45.00'

REFERENCES:

- DEED VOLUMES AND PAGES AS SHOWN.
- SURVEY VOLUME 3, PAGE 129.
- SURVEY VOLUME 3, PAGE 96.
- SURVEY VOLUME 3, PAGE 52.
- SURVEY VOLUME 3, PAGE 324.
- SURVEY VOLUME 3, PAGE 137.
- WYANDOT COUNTY CORNERSTONE RECORDS.
- WYANDOT COUNTY ROAD RECORDS.
- ORIGINAL U. S. GOVERNMENT FIELD NOTES.

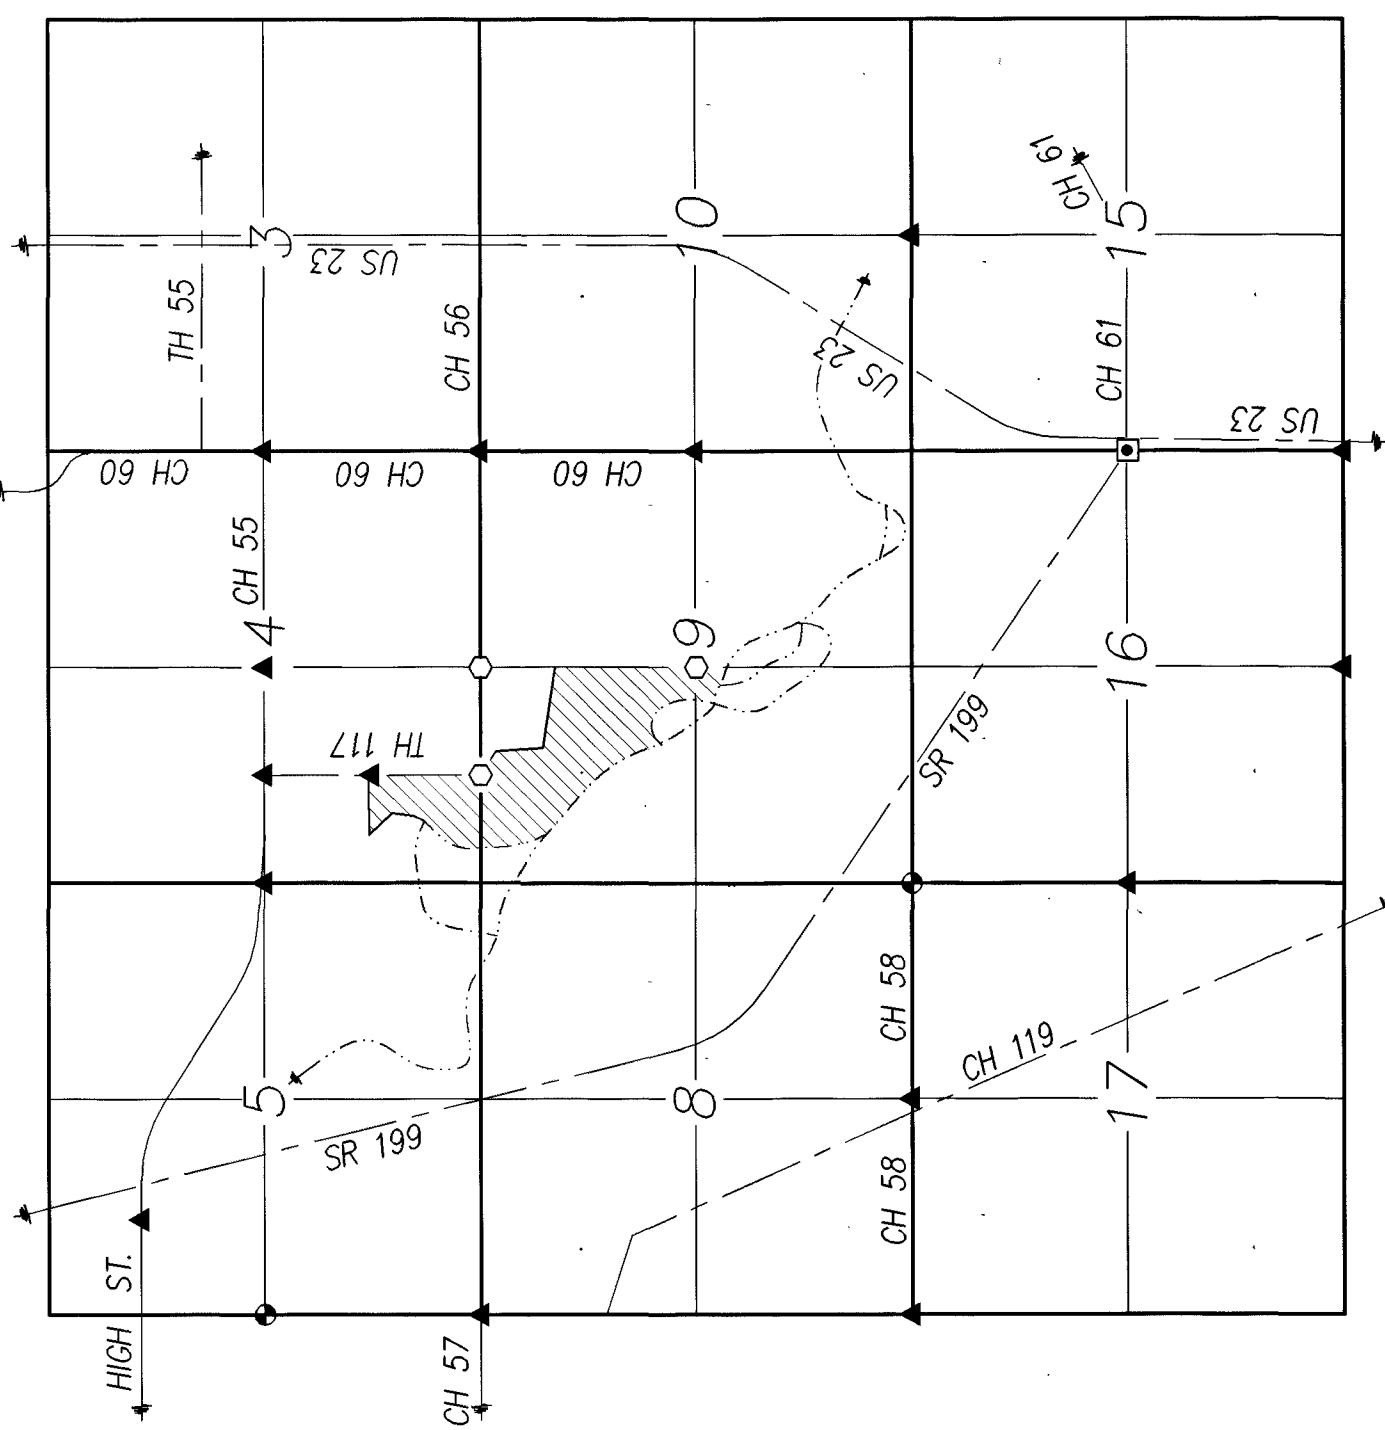

NOTE: THIS SURVEY DOES NOT INCLUDE A TITLE SEARCH. EASEMENTS OR OTHER ENCUMBRANCES ON OR OVER THE LAND ARE NOT SHOWN ON THIS SURVEY. ANY BUILDINGS OR OTHER STRUCTURES NOT TO SCALE. I HEREBY DECLARE THAT I HAVE SURVEYED THE ABOVE DESCRIBED PROPERTY DURING MARCH/APRIL 2004. THIS SURVEY IS SUBJECT TO ALL LEGAL HIGHWAYS, EASEMENTS, RESTRICTIONS, ETC. OF RECORDS. THE BEARINGS REFERRED TO HEREON ARE BASED ON AN ASSUMED MERIDIAN AND ARE ONLY FOR THE PURPOSE OF ANGULAR MEASUREMENT.



Victor B. Koehler
VICTOR B. KOEHLER, P.S. NO. 7457
DATE 06/17/04

SURVEY FOR: RICHARD L. GILLEN
LOCATED IN PART OF THE SOUTHWEST & NORTHWEST QUARTERS OF SECTION 9,
AND THE SOUTHWEST QUARTER OF SECTION 4,
T-3-S, R-14-E, CRANE TOWNSHIP, WYANDOT COUNTY, OHIO.

DRAWN BY	CHECKED BY	REVISION
DAL	VBK	05-07-04
04-16-04		
1		1

KOEHLER SURVEYING, INC.
P.O. BOX 28
UPPER SANDUSKY, OHIO 43351
419-294-5388