



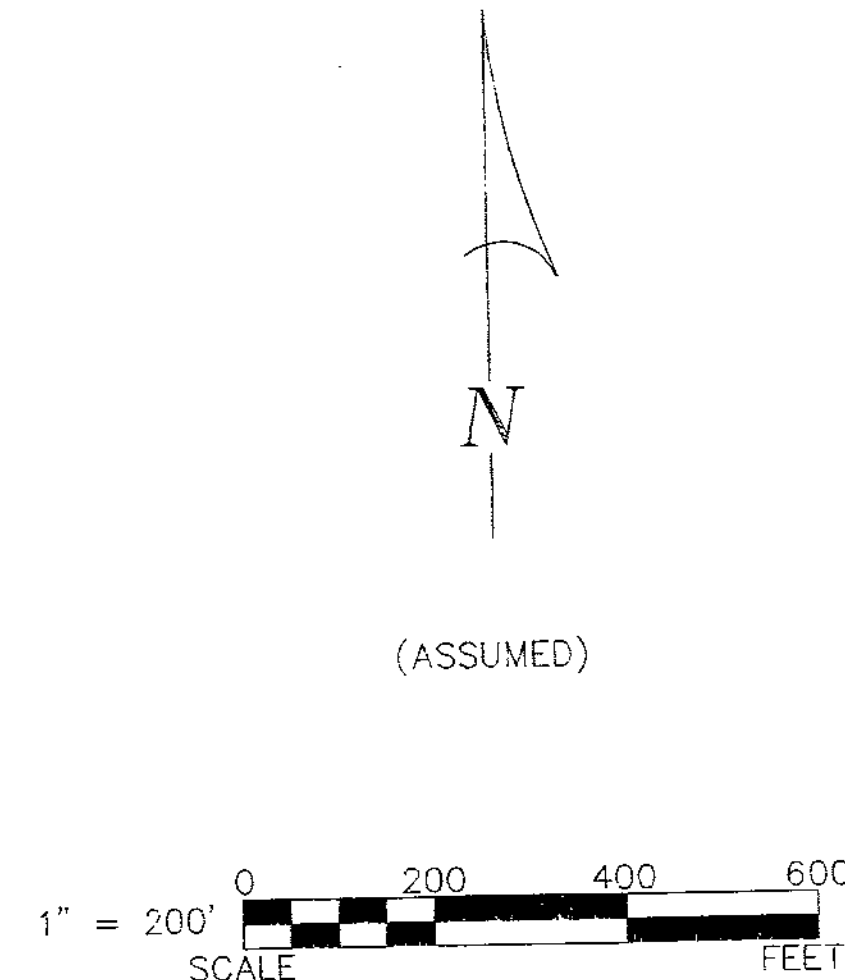

LEGEND:

SET FOUND	DESCRIPTION
⊙	MONUMENT
⊕	RAILROAD SPIKE
⊙	NAIL
⊙	IRON PIPE
⊙	DRILL HOLE
⊙	5/8" IRON ROD WITH PERSONALIZED CAP
⊙	IRON ROD
⊙	STONE
⊙	MONUMENT BOX
⊙	DIAMETER
⊙	HOUSE
⊙	GARAGE
⊙	BARN
⊙	SHED
⊙	FENCE
⊙	C/L CENTERLINE
⊙	R/W RIGHT-OF-WAY
⊙	P/L PROPERTY LINE
⊙	POST

NOTE: THIS SURVEY DOES NOT INCLUDE A TITLE SEARCH. EASEMENTS OR OTHER ENCUMBRANCES ON OR OVER THE LAND ARE NOT SHOWN ON THIS SURVEY. ANY BUILDINGS OR OTHER STRUCTURES NOT TO SCALE. I HEREBY DECLARE THAT I HAVE SURVEYED THE ABOVE DESCRIBED PROPERTY DURING MAY, 2004. THIS SURVEY IS SUBJECT TO ALL LEGAL HIGHWAYS, EASEMENTS, RESTRICTIONS, LEASES OF RECORD AND OF RECORDS IN RESPECTIVE UTILITY OFFICES. THE BEARINGS REFERRED TO HEREON ARE BASED ON AN ASSUMED MERIDIAN AND ARE ONLY FOR THE PURPOSE OF ANGULAR MEASUREMENT.

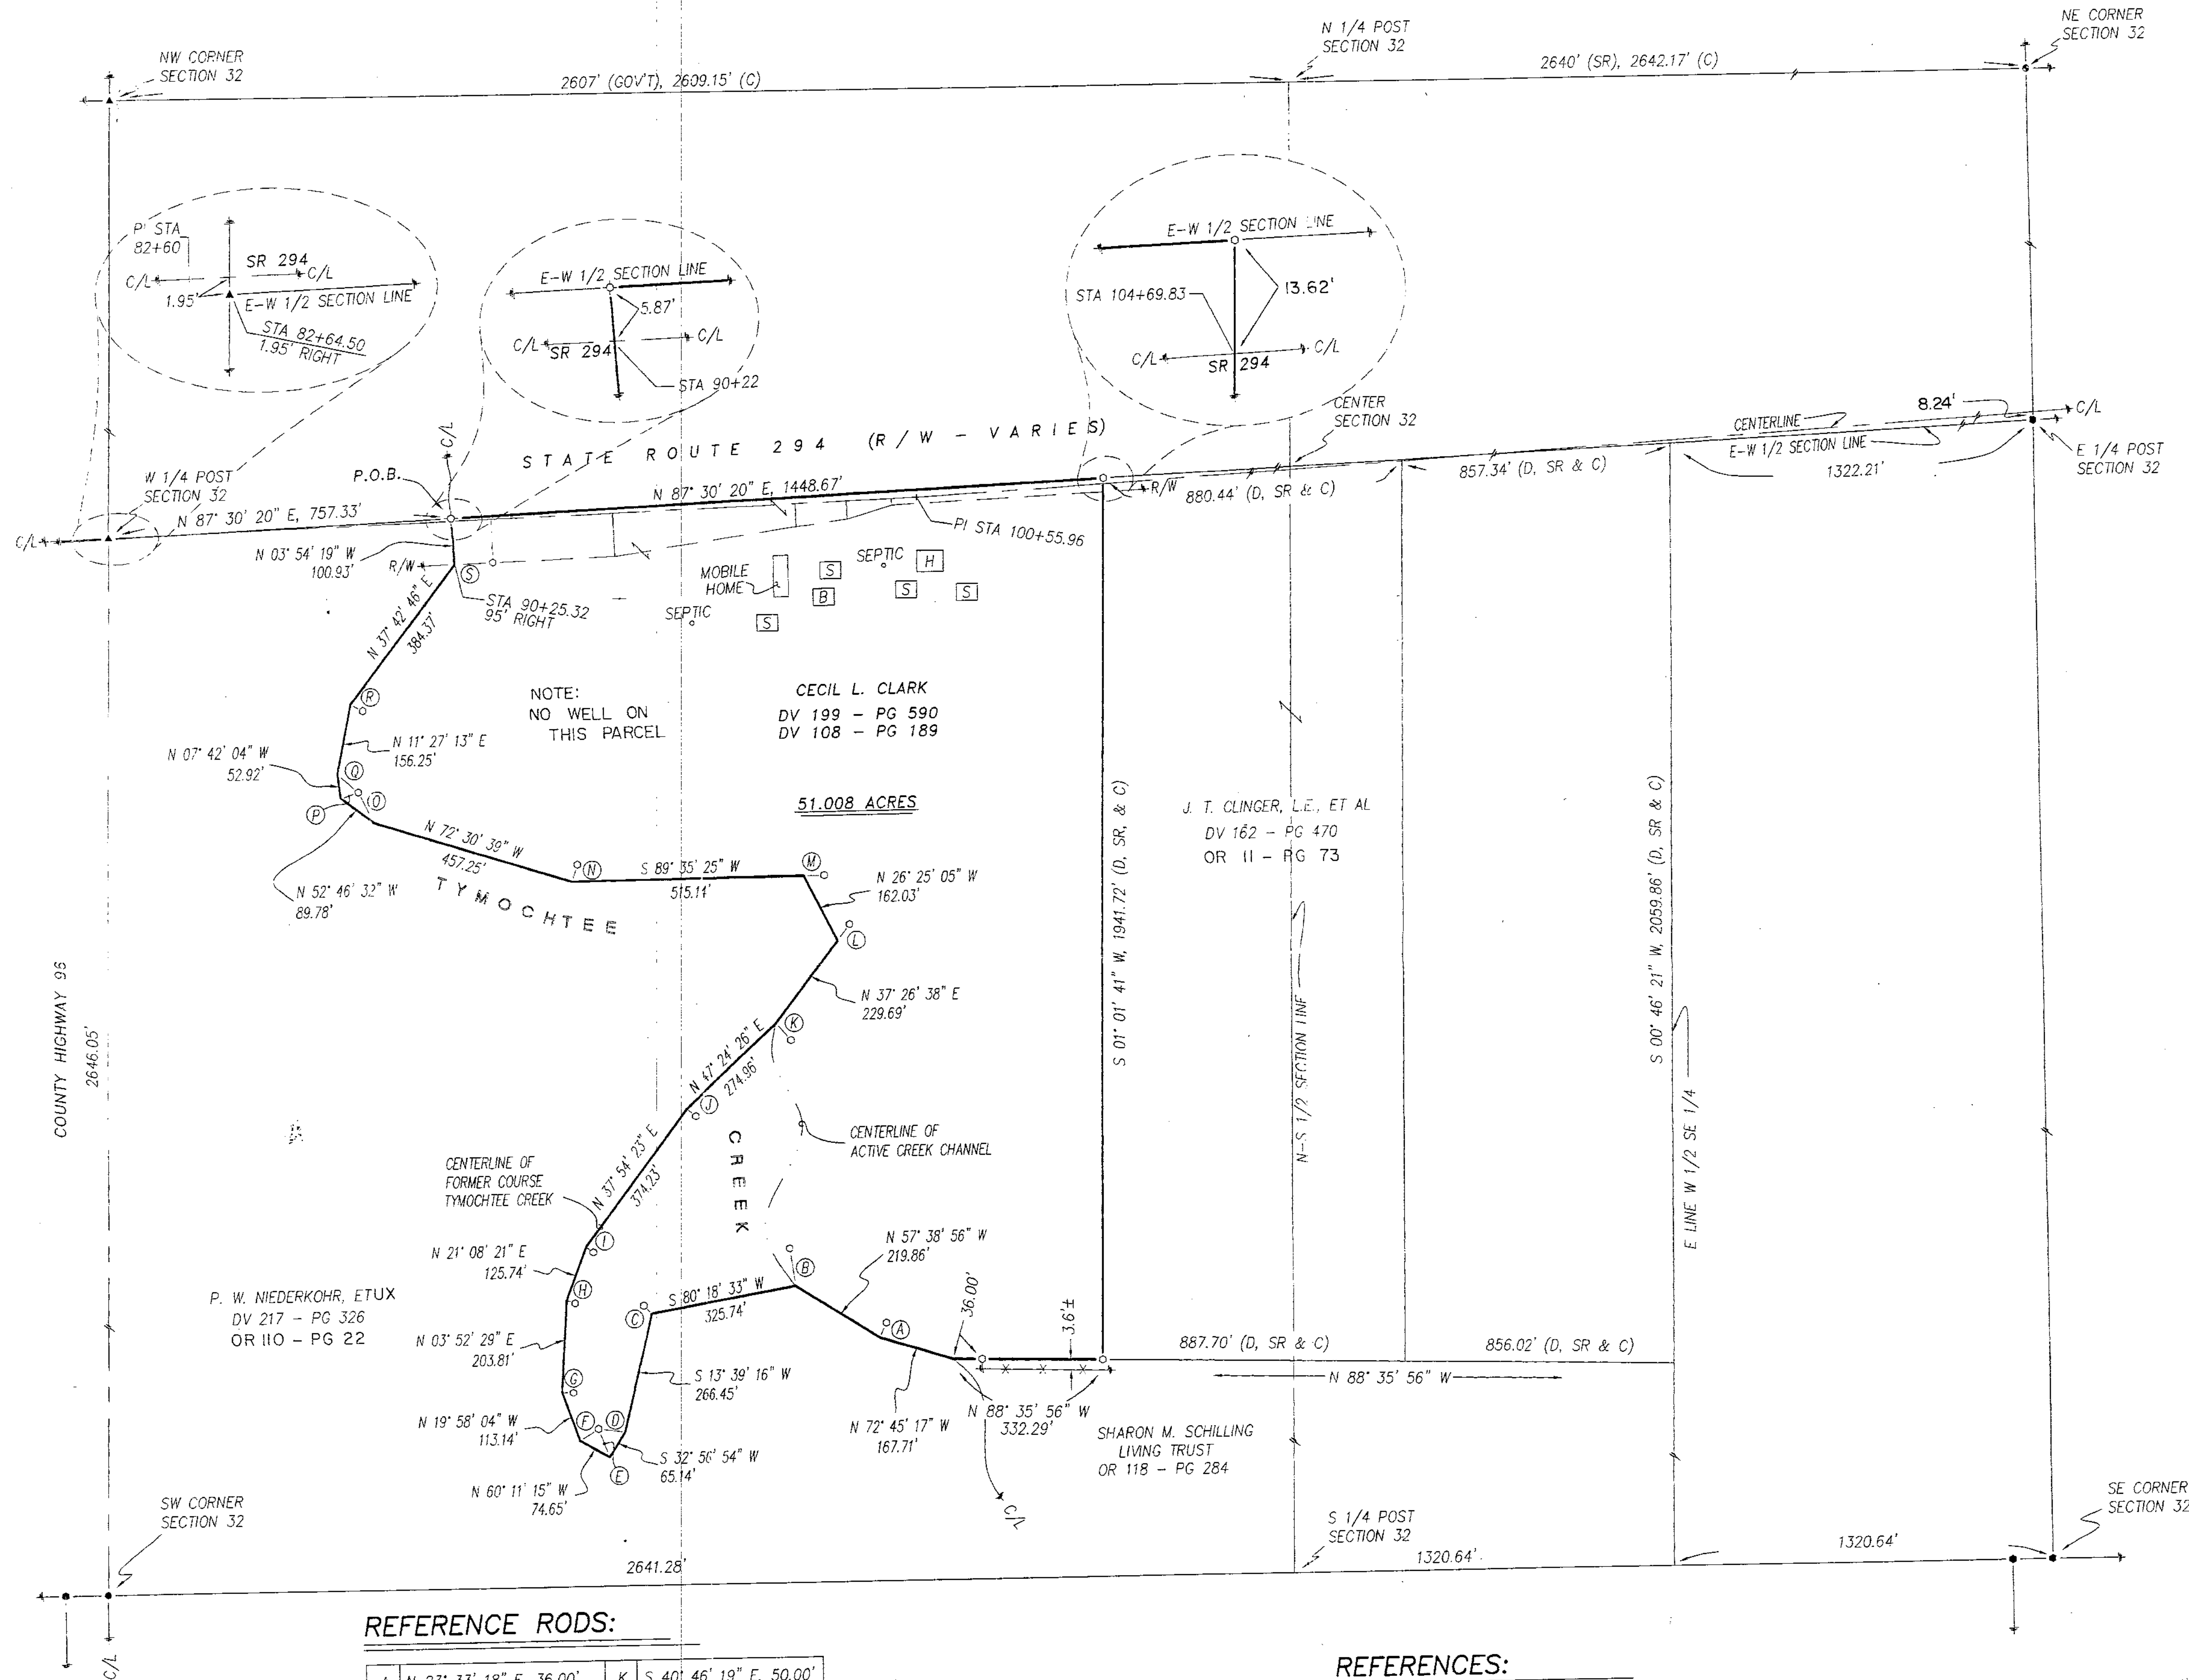

REFERENCES:

- DEED VOLUMES AND PAGES AS SHOWN.
 - SURVEY VOLUME 2, PAGE 61.
 - SURVEY VOLUME 1, PAGE 66.
 - SURVEY VOLUME 6, PAGE 600.
 - SURVEY VOLUME 8, PAGE 23.
 - SURVEY VOLUME C PAGE 554.
 - WYANDOT COUNTY CORNERSTONE RECORDS.

SURVEY NUMBER: 04-69
 VOLUME: D PAGE: 222
 DATE FILED: 07-06-04
 PARCEL #: 20-0675-0000

REFERENCE RODS:

A	N 23° 33' 18" E, 36.00'	K	S 40° 46' 19" E, 50.00'
B	N 07° 26' 40" W, 84.00'	L	N 37° 26' 38" E, 45.00'
C	N 45° 02' 27" W, 25.00'	M	N 89° 35' 25" E, 45.00'
D	N 82° 27' 47" W, 60.00'	N	N 19° 02' 51" E, 40.00'
E	N 21° 02' 19" W, 67.00'	O	N 26° 35' 41" W, 75.00'

SURVEY FOR: CECIL CLARK

BEING A PARCEL OF LAND SITUATED IN PART OF THE
 SOUTHWEST QUARTER OF SECTION 32, T-3-S, R-13-E,
 MIFFLIN TOWNSHIP, WYANDOT COUNTY, OHIO

KOEHLER SURVEYING, INC.

P. O. BOX 28 UPPER SANDUSKY, OHIO 43351 419-294-5388