


PIT Twp
15-03-14
VOL D PG 226

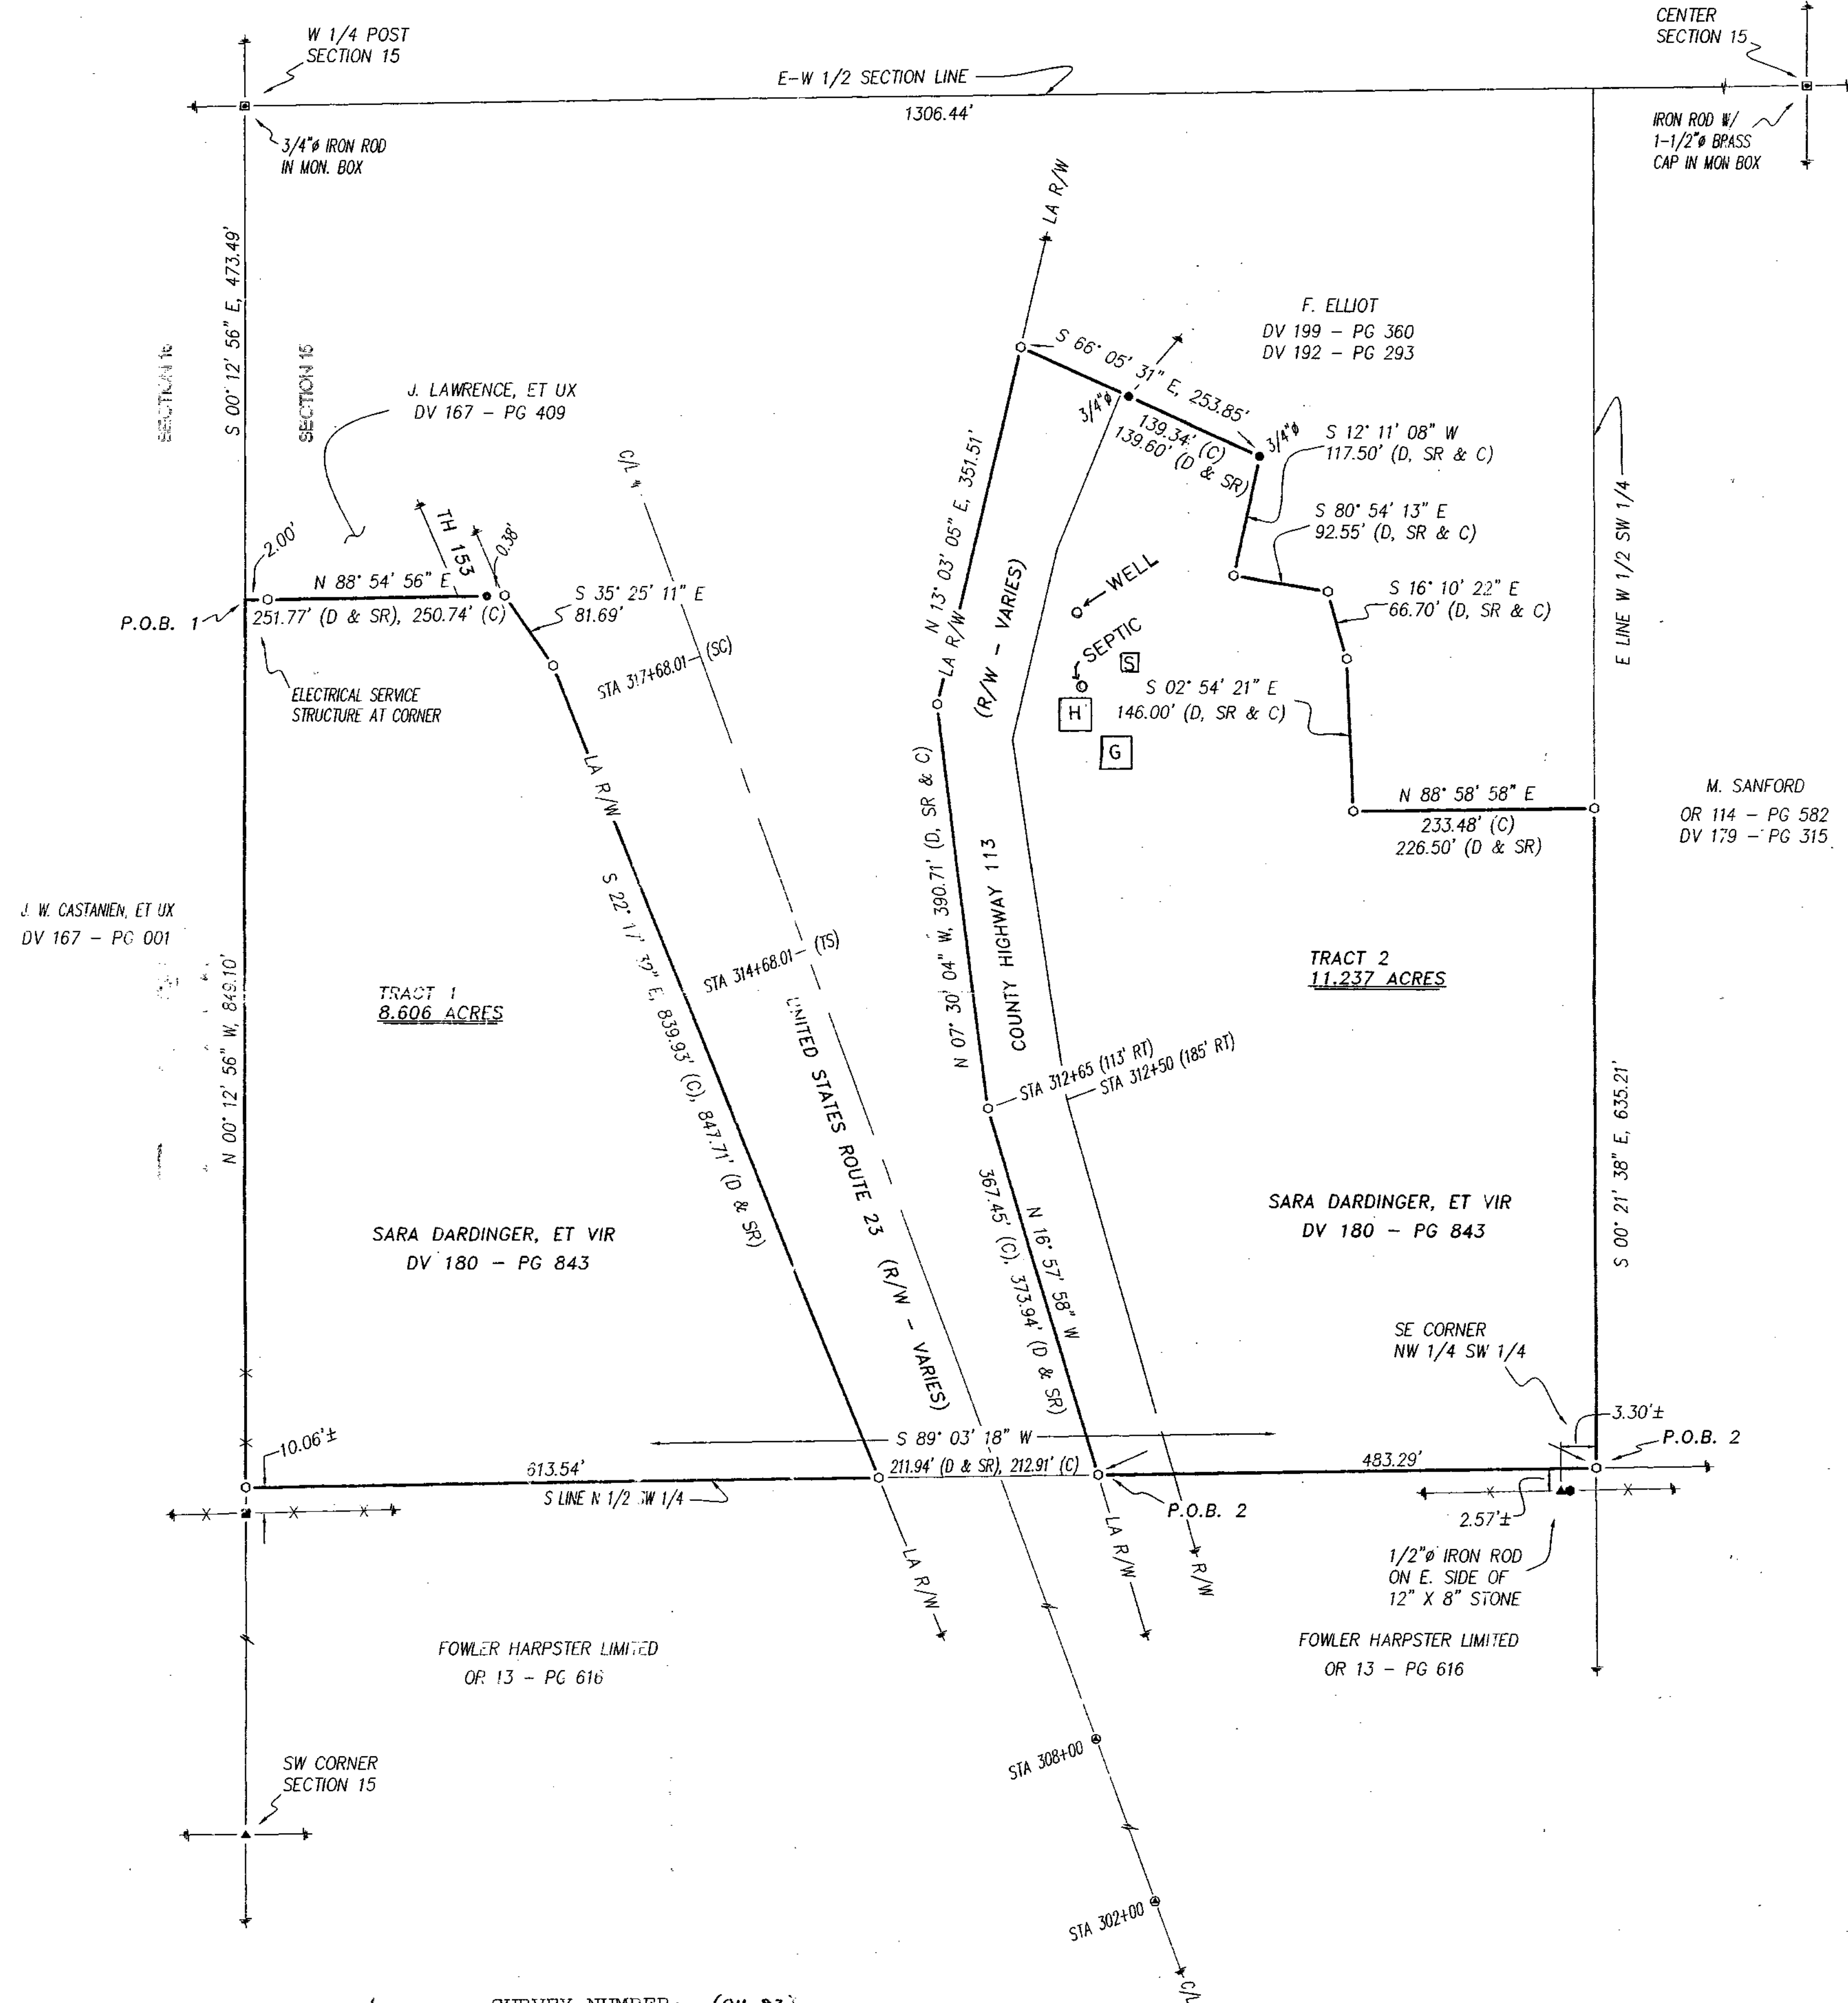



SURVEY NUMBER: (04-92)
VOLUME: D PAGE: 226
DATE FILED: 08-03-04
PARCEL #: 26-1165-0000

ALL REGIONAL PLANNING
REQUIREMENTS HAVE BEEN
APPROVED FOR THIS SURVEY
APPLICATION # EXISTING

REFERENCES:

- DEED VOLUMES AND PAGES AS SHOWN.
- SURVEY VOLUME 6, PAGE 525.
- SURVEY VOLUME 5, PAGE 413.
- SURVEY VOLUME 5, PAGE 161.
- SURVEY VOLUME 4, PAGE 317.
- SURVEY VOLUME 5, PAGE 152.
- SURVEY VOLUME C, PAGE 391.
- WYANDOT COUNTY CORNERSTONE RECORDS.
- WYANDOT COUNTY ROAD RECORDS.
- ORIGINAL U. S. GOVERNMENT FIELD NOTES.
- ODOT S.R. 23 R/W PLANS (WYA-23-6.67)

OVERVIEW OF SOUTHWEST QUARTER OF SECTION 15

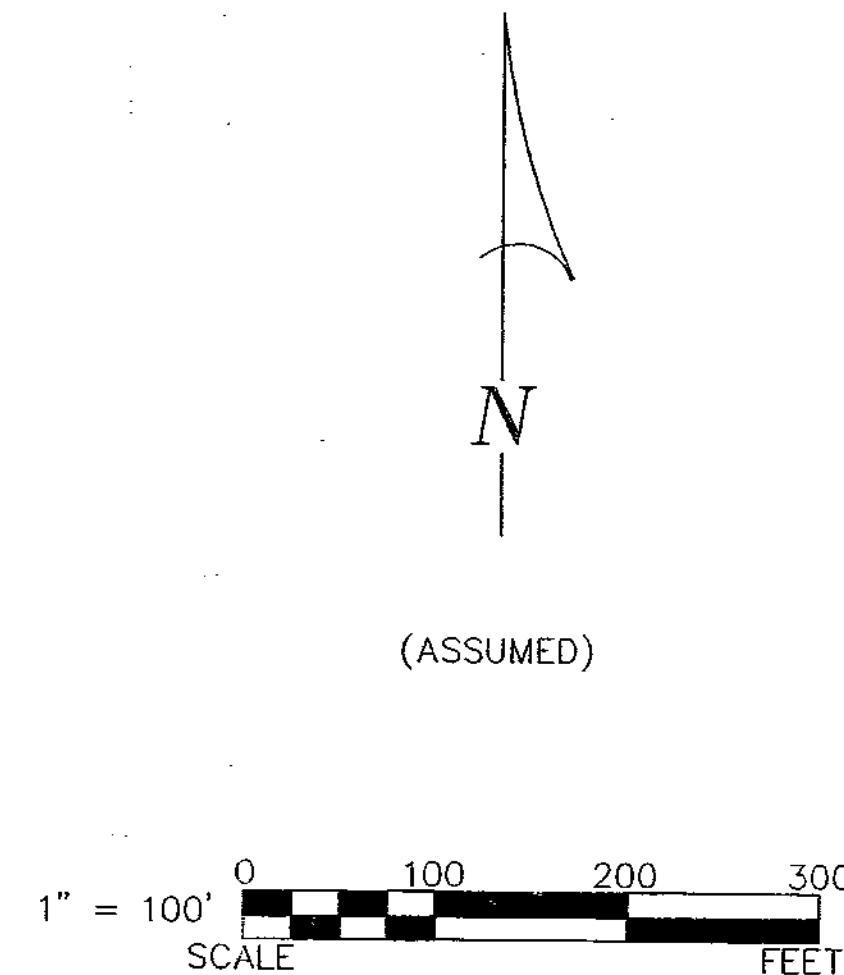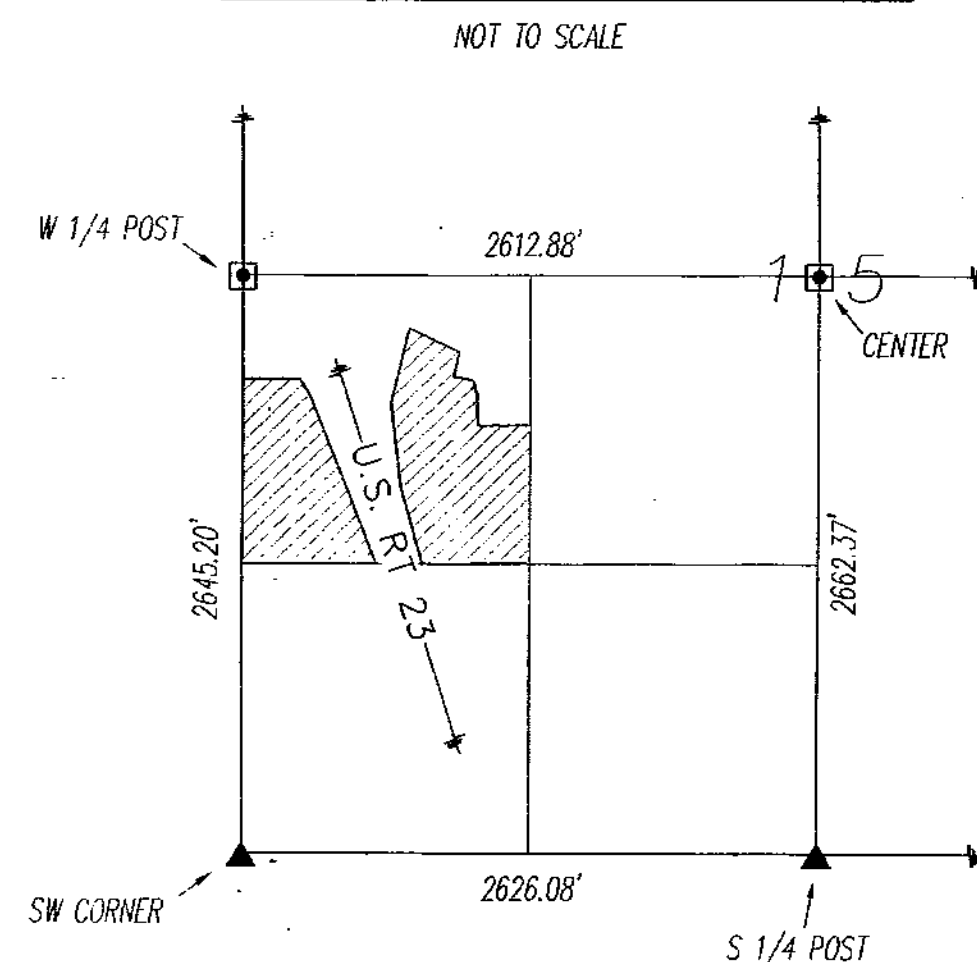

LEGEND:

SET FOUND	DESCRIPTION
⊕	MONUMENT
⊙	RAILROAD SPIKE
⊗	NAIL
⊛	IRON PIPE
⊚	DRILL HOLE
⊙	5/8\"/>

NOTE: THIS SURVEY DOES NOT INCLUDE A TITLE SEARCH.
EASEMENTS OR OTHER ENCUMBRANCES ON OR
OVER THE LAND ARE NOT SHOWN ON THIS SURVEY.
ANY BUILDINGS OR OTHER STRUCTURES NOT TO SCALE.
I HEREBY DECLARE THAT I HAVE SURVEYED THE ABOVE
DESCRIBED PROPERTY DURING JUNE, 2004.
THIS SURVEY IS SUBJECT TO ALL LEGAL HIGHWAYS,
EASEMENTS, RESTRICTIONS, LEASES OF RECORD
AND OF RECORDS IN RESPECTIVE UTILITY OFFICES.
THE BEARINGS REFERRED TO HEREON ARE BASED
ON AN ASSUMED MERIDIAN AND ARE ONLY FOR
THE PURPOSE OF ANGULAR MEASUREMENT.



Victor B. Koehler
VICTOR B. KOEHLER, P.S. NO. 7457
DATE 06-23-04

SURVEY FOR: SARA DARDINGER

BEING A PARCEL OF LAND SITUATED IN PART OF THE
SOUTHWEST QUARTER OF SECTION 15, T-3-S, R-14-E,
PITT TOWNSHIP, WYANDOT COUNTY, OHIO

DRAWN:	CHECKED:	REVISIONS:
DAL	VBK	
06-15-04	06-16-04	
1	1	
04045-S		

KOEHLER SURVEYING, INC.
P. O. BOX 28
UPPER SANDUSKY, OHIO 43351
419-294-5388