
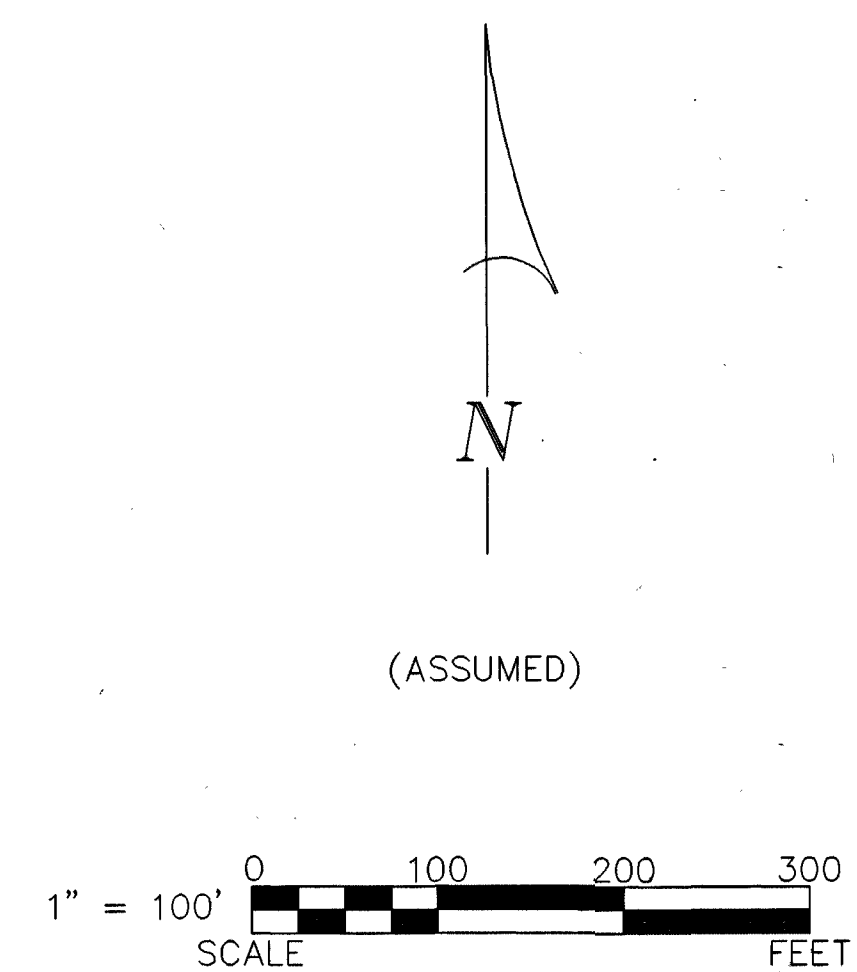


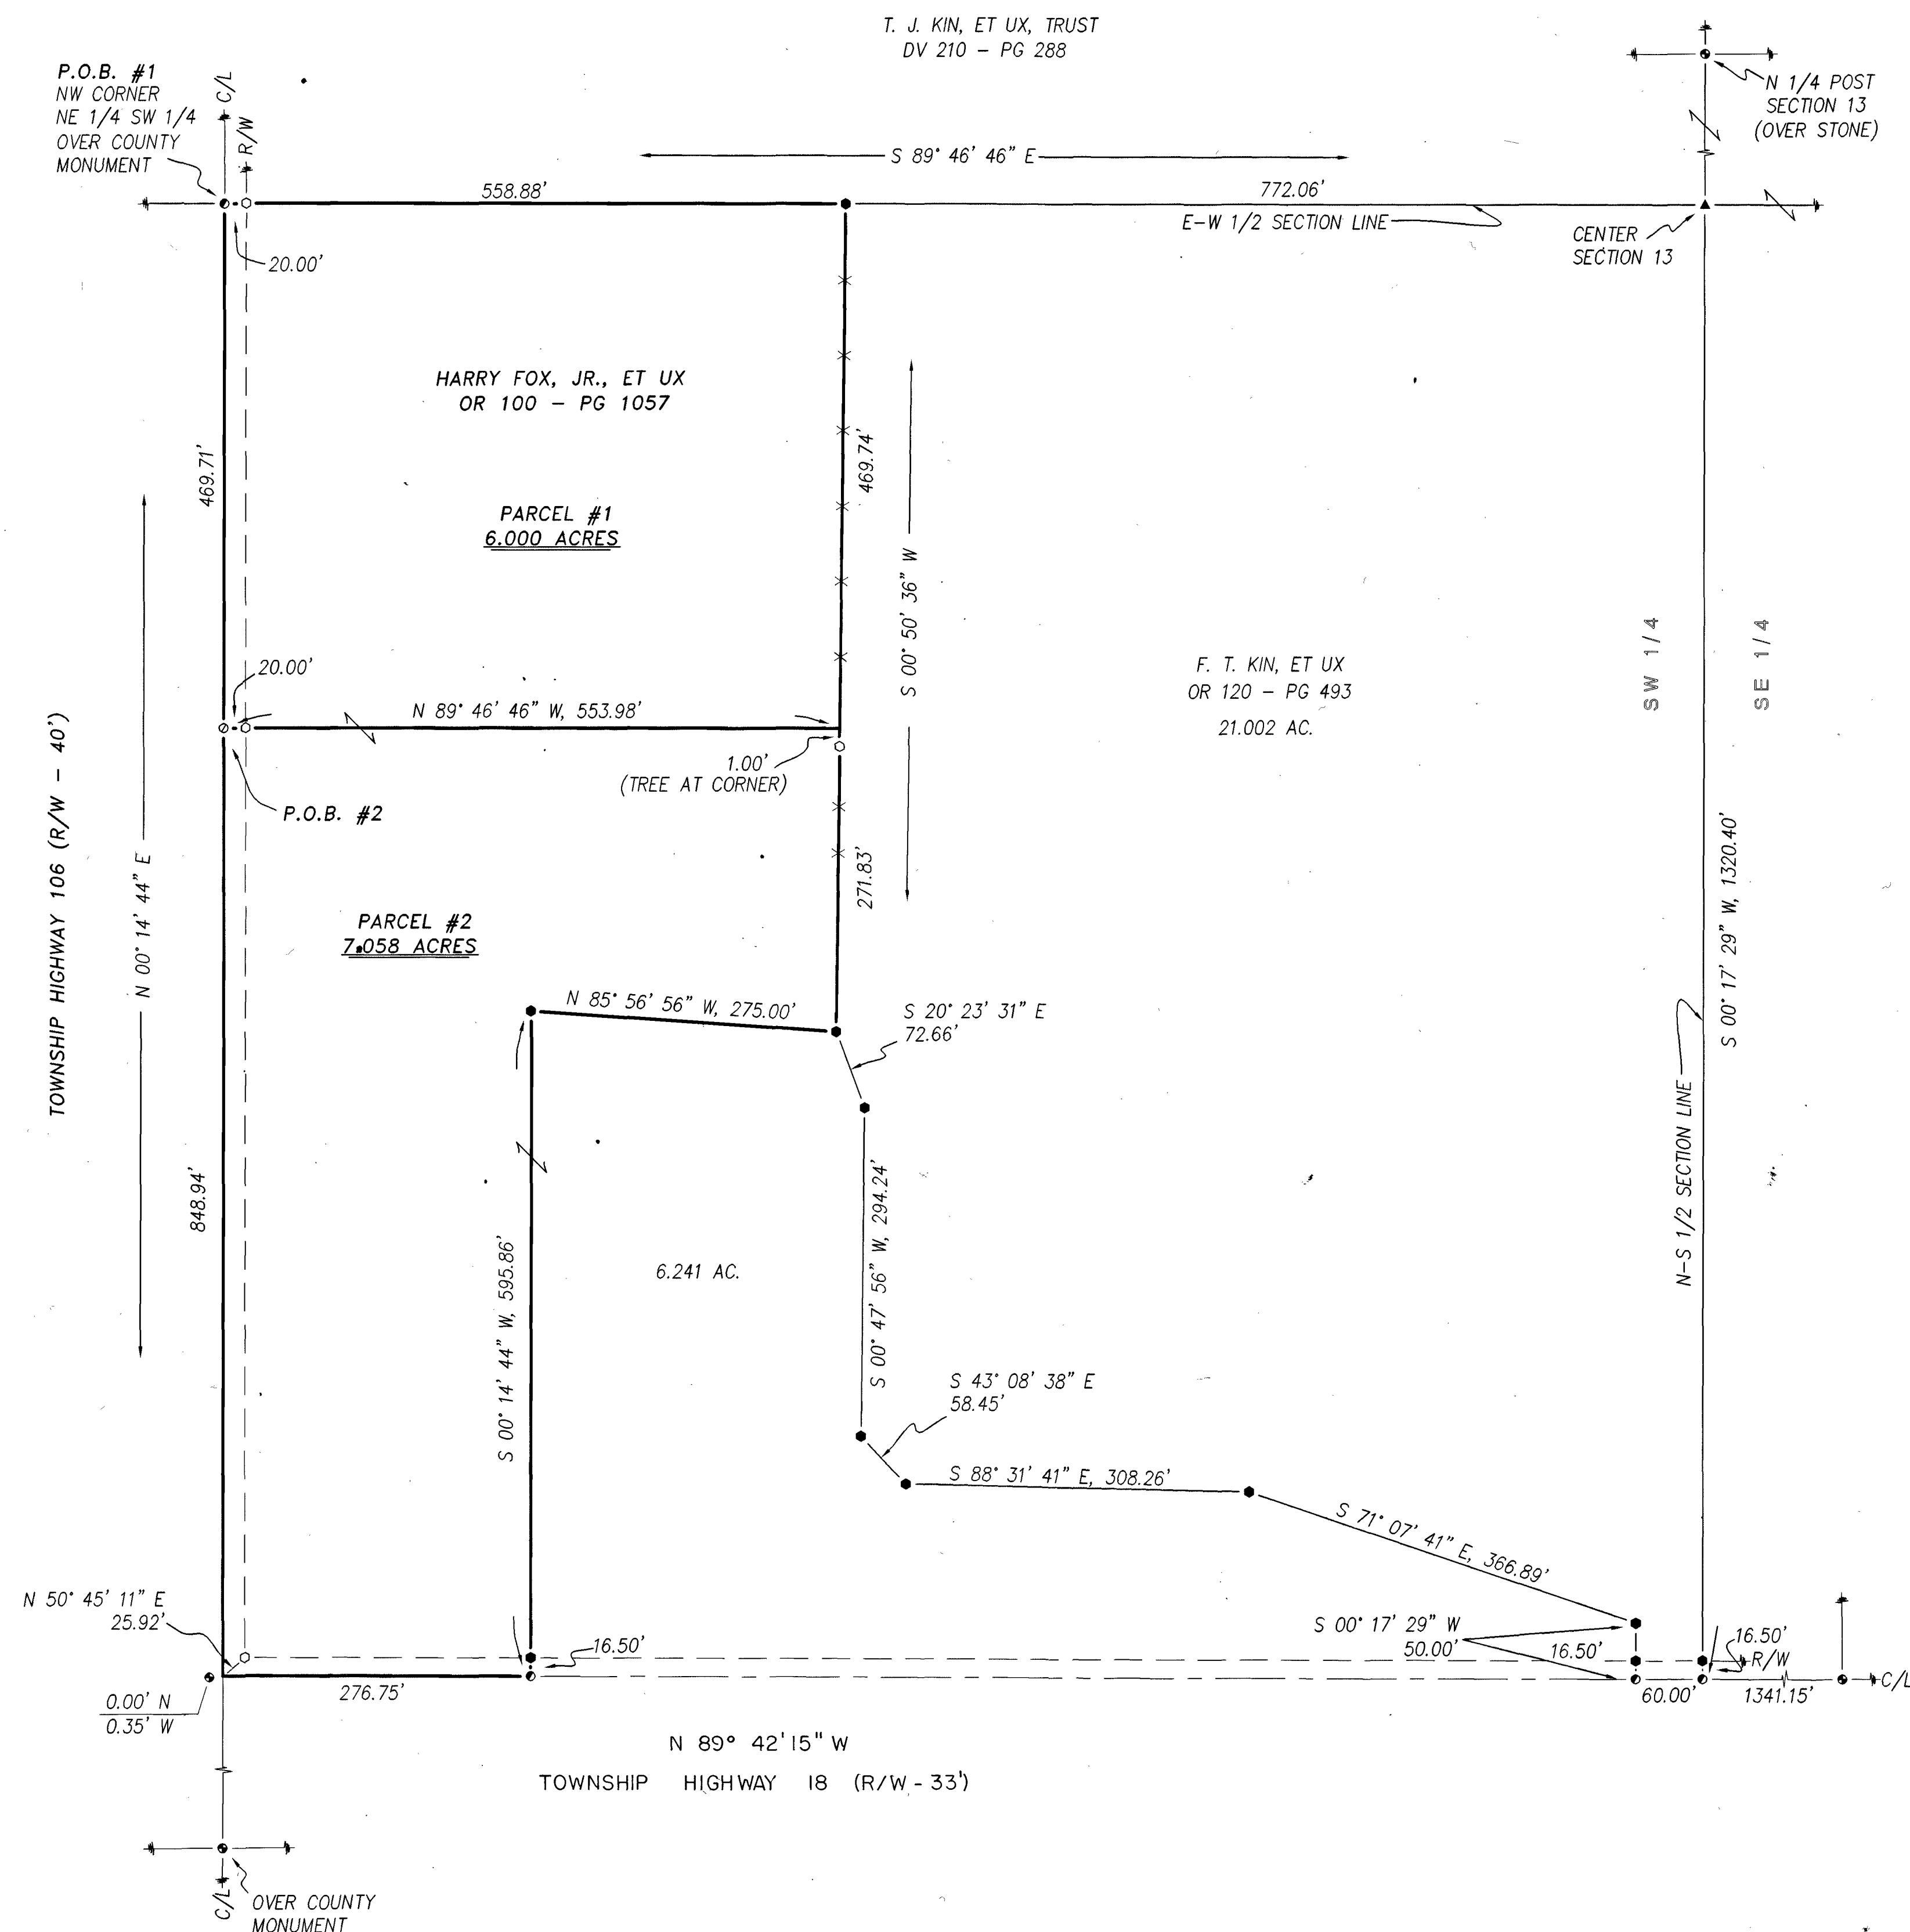


REFERENCES:

- DEED VOLUMES AND PAGES AS SHOWN.
- WYANDOT COUNTY CORNERSTONE RECORDS.
- WYANDOT COUNTY ROAD RECORDS.
- SURVEY VOLUME C, PAGE 754.
- ORIGINAL U. S. GOVERNMENT FIELD NOTES.

LEGEND:

SET	FOUND	DESCRIPTION
⊗	⊗	MONUMENT
⊙	⊙	RAILROAD SPIKE
⊕	⊕	NAIL
⊖	⊖	IRON PIPE
⊗	⊗	DRILL HOLE
⊙	⊙	5/8" Ø IRON ROD WITH PERSONALIZED CAP
⊕	⊕	5/8" Ø IRON ROD WITH "VBK" CAP
⊖	⊖	STONE
⊗	⊗	MONUMENT BOX
⊙	⊙	DIAMETER
⊕	⊕	HOUSE
⊖	⊖	GARAGE
⊗	⊗	BARN
⊙	⊙	SHED
⊕	⊕	FENCE
⊖	⊖	C/L
⊗	⊗	R/W
⊙	⊙	P/L
⊕	⊕	PROPERTY LINE POST

NOTE: THIS SURVEY DOES NOT INCLUDE A TITLE SEARCH. EASEMENTS OR OTHER ENCUMBRANCES ON OR OVER THE LAND ARE NOT SHOWN ON THIS SURVEY. ANY BUILDINGS OR OTHER STRUCTURES NOT TO SCALE. I HEREBY DECLARE THAT I HAVE SURVEYED THE ABOVE DESCRIBED PROPERTY DURING JULY, 2004. THIS SURVEY IS SUBJECT TO ALL LEGAL HIGHWAYS, EASEMENTS, RESTRICTIONS, LEASES OF RECORD AND OF RECORDS IN RESPECTIVE UTILITY OFFICES. THE BEARINGS REFERRED TO HEREON ARE BASED ON AN ASSUMED MERIDIAN AND ARE ONLY FOR THE PURPOSE OF ANGULAR MEASUREMENT.

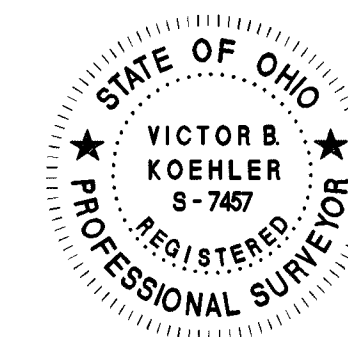

Victor B. Koehler
VICTOR B. KOEHLER, P.S. NO. 7457
DATE 07-28-04

SURVEY NUMBER: 04-103
VOLUME: D PAGE: 231
DATE FILED: 08-24-03
PARCEL #: 09-0190-0000

ALL REGIONAL PLANNING
REQUIREMENTS HAVE BEEN
APPROVED FOR THIS SURVEY
APPLICATION # 20584

KOEHLER SURVEYING, INC.

P. O. BOX 28 SANDUSKY, OHIO 43351
UPPER 419-294-5388

SURVEY FOR: HARRY & DORTHY FOX

BEING A PARCEL OF LAND SITUATED IN PART OF
THE SOUTHWEST QUARTER OF SECTION 13, T-1-S, R-13-E,
CRAWFORD TOWNSHIP, WYANDOT COUNTY, OHIO.

DRAWN:	CHECKED:	REVISIONS:
DAL	VBK	
07-22-04	07-27-04	
1	1	
03207-S		