


W 1/4 POST

SECTION 32 PER
SURVEY VOL. 3, PG. 392
& SURVEY VOL. C, PG. 95

STATE ROUTE 294 (R / W - 60')

N 89° 29' 02" E

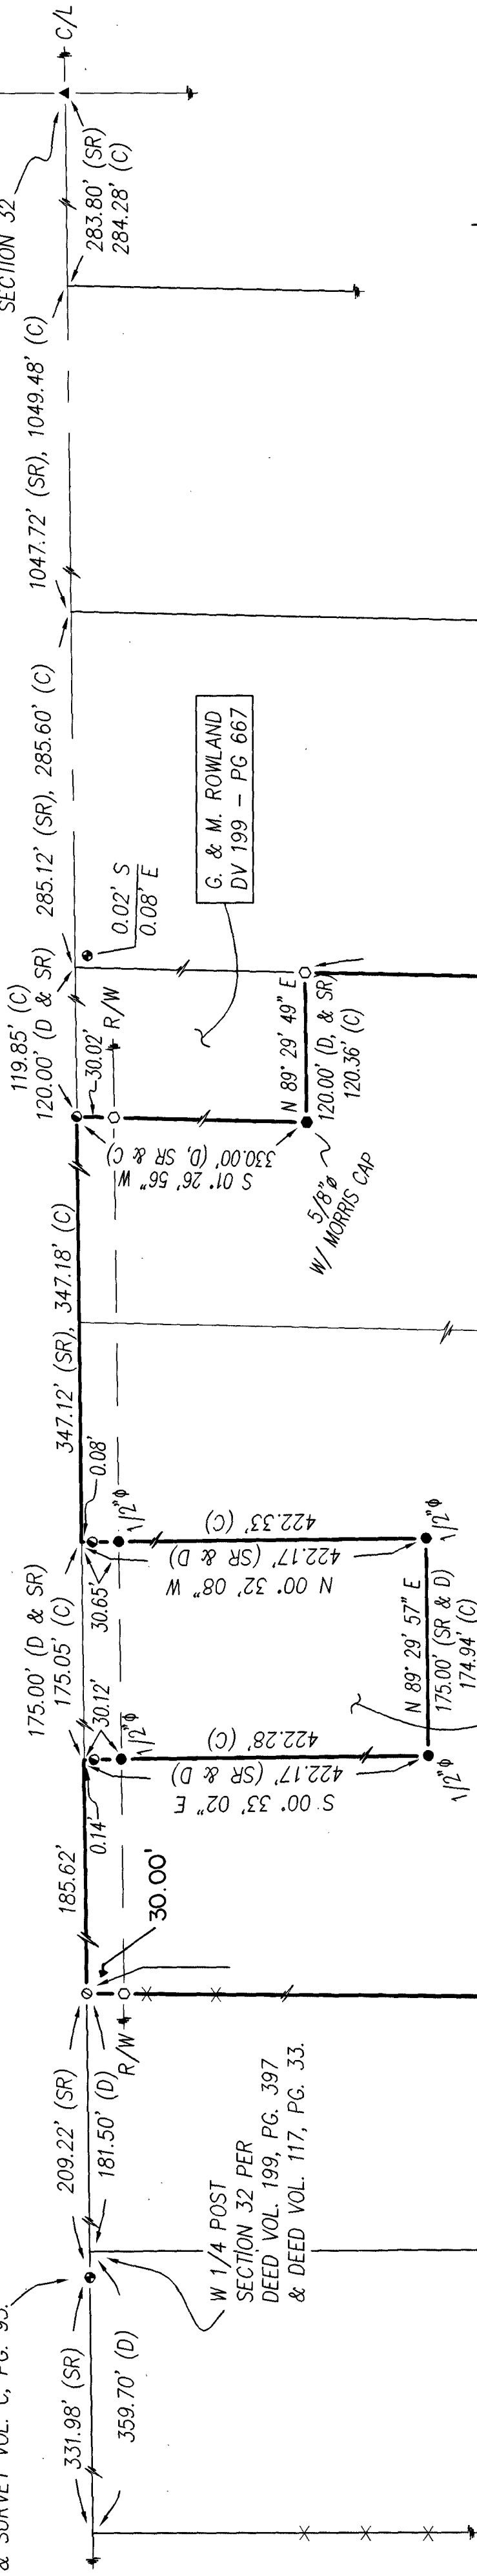

W 1/4 POST
SECTION 32 PER
DEED VOL. 199, PG. 397
& DEED VOL. 117, PG. 33.

C. STANSBERRY
DV 215 - PG 833
OR 135 - PG 743

REGINA K. GABRIEL
DV 117 - PG 53

52.480 ACRES

26 1990 0000
14.528 ACRES

T & M FARMS, LTD.
DV 177 - PG 1036

S 01° 21' 37" W, 1366.22'

N 00° 27' 17" E, 2727.12' (D), 2646.86' (C)

26 1995 0000
10.236 ACRES

26 1980 0000
27.716 ACRES

N 84° 42' 54" E
253.44' (SR & C)

B. F. HIGGINS
DV 213 - PG 988


T. S. ANDERSON
&
E. G. COFFMAN
DV 199 - PG 397

SEE DETAIL "A"

1273.80' (SR), 1271.84' (C)

SECTION 32


NW CORNER
SECTION 5
POST 1 1/4 E.
OF STONE

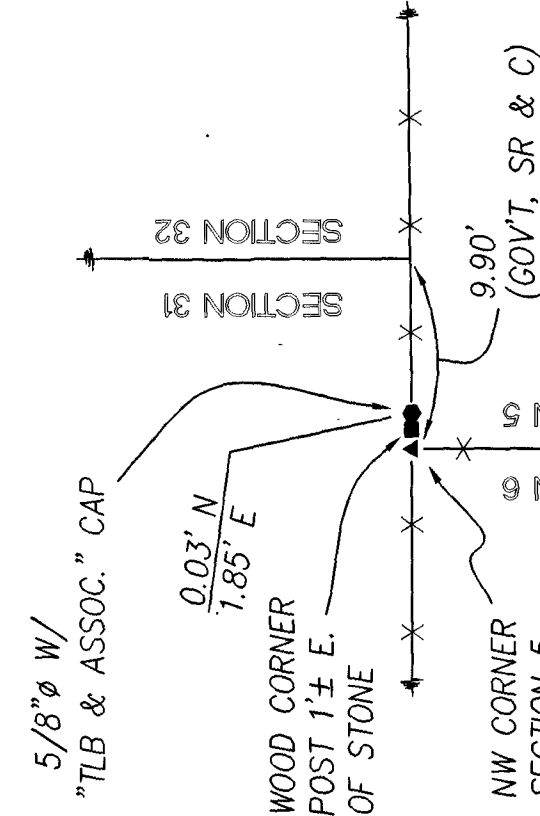

T. S. ANDERSON
&
E. G. COFFMAN
DV 199 - PG 397

B. F. HIGGINS
DV 213 - PG 988

REGINA K. GABRIEL
DV 117 - PG 33

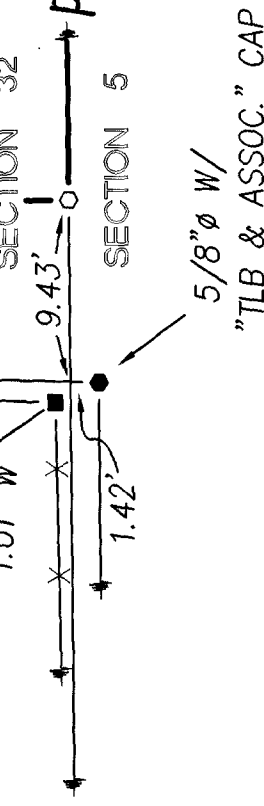

DETAIL "A"
1" = 10'

DETAIL "B"
1" = 10'

DRAWN BY	CHECKED BY	REVISION
DAL	VBK	01-15-05
01-11-05		

SURVEY FOR: REGINA GABRIEL

LOCATED IN PART OF THE SOUTHWEST QUARTER OF SECTION 32,
T-3-S, R-14-E, PITT TOWNSHIP, WYANDOT COUNTY, OHIO.

KOEHLER SURVEYING, INC.
P.O. BOX 28
UPPER SANDUSKY, OHIO 43351
419-294-5388

REFERENCES:

- DEED VOLUMES AND PAGES AS SHOWN.
- SURVEY VOLUME B, PAGE 62.
- SURVEY VOLUME 6, PAGE 35.
- SURVEY VOLUME 3, PAGE 392.
- SURVEY VOLUME C, PAGE 95.
- WYANDOT COUNTY CORNERSTONE RECORDS.
- WYANDOT COUNTY ROAD RECORDS.
- CABINET A, SLIDE 255 RECORDER'S OFFICE.
- ORIGINAL U. S. GOVERNMENT FIELD NOTES.


LEGEND:

SET FOUND	DESCRIPTION
⊙	MONUMENT
⊙	RAILROAD SPIKE
⊙	NAIL
⊙	IRON PIPE
⊙	DRILL HOLE
⊙	5/8" IRON ROD WITH
⊙	PERSONALIZED CAP
⊙	IRON ROD
⊙	STONE
⊙	MONUMENT BOX
⊙	DEED
⊙	PLAT
⊙	MEASURED
⊙	CALCULATED
⊙	DIAMETER
⊙	SURVEY RECORD
⊙	HOUSE
⊙	GARAGE
⊙	BARN
⊙	SHED
⊙	FENCE
⊙	C/L
⊙	CENTERLINE
⊙	R/W
⊙	RIGHT-OF-WAY
⊙	P/L
⊙	PROPERTY LINE
⊙	POST

ALL REGIONAL PLANNING
REQUIREMENTS HAVE BEEN
APPROVED FOR THIS SURVEY
APPLICATION # **NA**

SURVEY NUMBER: 06-19
VOLUME: D PAGE: 244
DATE FILED: 2-22-05
PARCEL #: 26-1995-0000 26-1990-0000

NOTE: THIS SURVEY DOES NOT INCLUDE A TITLE SEARCH.
EASEMENTS OR OTHER ENCUMBRANCES ON OR
OVER THE LAND ARE NOT SHOWN ON THIS SURVEY.
ANY BUILDINGS OR OTHER STRUCTURES NOT TO SCALE.
I HEREBY DECLARE THAT I HAVE SURVEYED THE ABOVE
DESCRIBED PROPERTY DURING DECEMBER, 2004.
THIS SURVEY IS SUBJECT TO ALL LEGAL HIGHWAYS,
EASEMENTS, RESTRICTIONS, LEASES OF RECORD,
AND OF RECORDS IN RESPECTIVE UTILITY OFFICES.
THE BEARINGS REFERRED TO HEREON ARE BASED
ON AN ASSUMED MERIDIAN AND ARE ONLY FOR
THE PURPOSE OF ANGULAR MEASUREMENT.

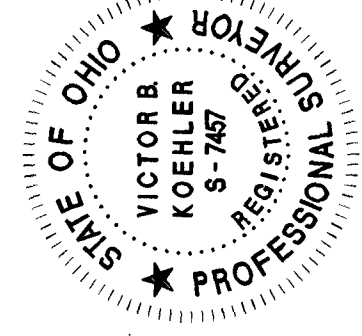

Victor B. Koehler

VICTOR B. KOEHLER, P.S. NO. 7457

01/18/05

DATE