
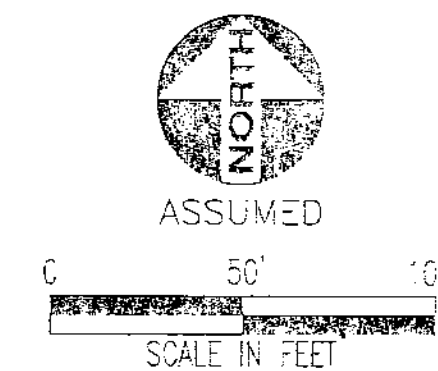


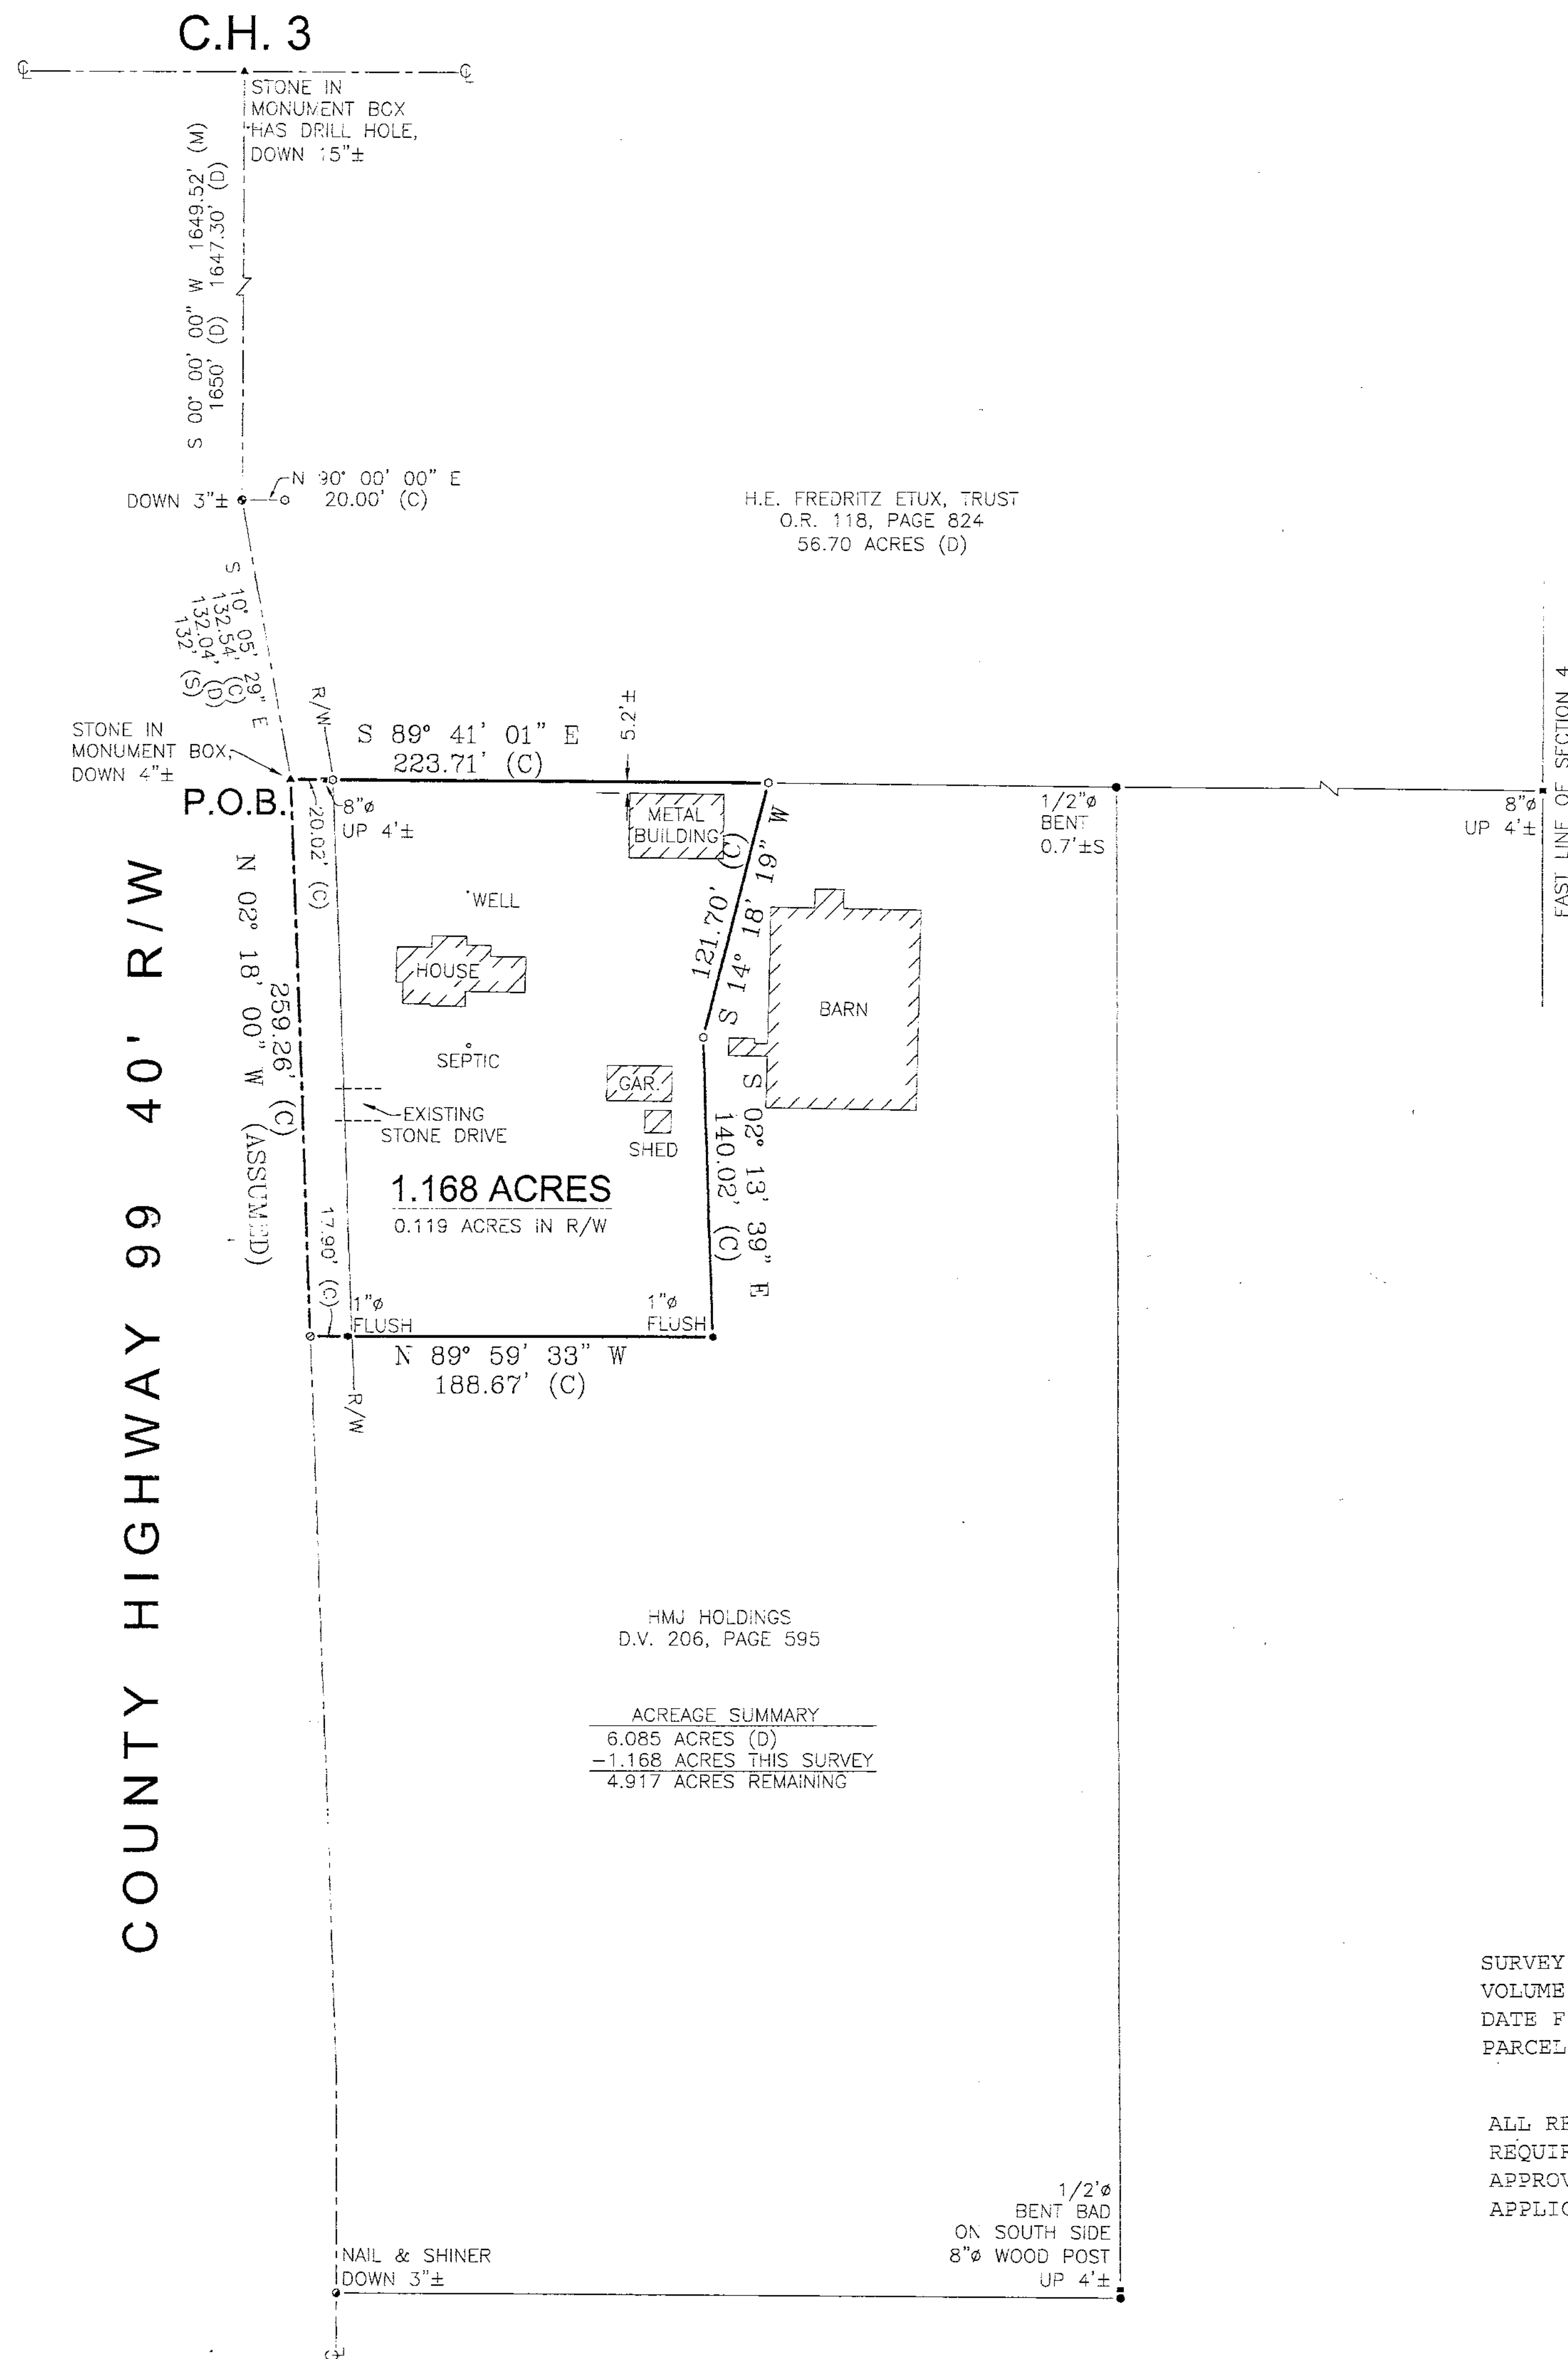

REFERENCES

DEED VOLUME AND PAGE AS SHOWN

WYANDOT COUNTY CORNERSTONE REFERENCES

SURVEY VOLUME 3, PAGE 316

SURVEY VOLUME 5, PAGE 139


LEGEND

SET	FOUND	DESCRIPTION
⊙	⊙	CONC. MONUMENT
⊕	⊕	RAILROAD SPIKE
⊗	⊗	NAIL
⊙	⊙	IRON ROD
⊙	⊙	DRILL HOLE
⊙	⊙	STONE
⊙	⊙	MONUMENT BOX
⊙	⊙	IRON PIPE
⊙	⊙	WOOD POST
(D)		DEED
(P)		PLAT
(M)		MEASURED
(S)		SURVEYED
(C)		CALCULATED

NOTE:
ALL IRON ROD SET ARE 5/8" DIA. x 30" LENGTH
WITH PERSONALIZED CAPS (HANK AND ASSOC.)
DRIVEN FLUSH.

SURVEYOR'S STATEMENT

I HEREBY DECLARE THAT THE ABOVE PARCEL WAS
SURVEYED DURING MAY, 2005, PROPERTY LINES SHOWN
ARE LOCATED FROM DEEDS ON RECORD AND ARE DEED
LINES. BEARINGS ARE ASSUMED FOR ANGULAR
MEASUREMENT ONLY. ALL INFORMATION SHOWN IS TRUE
AND CORRECT TO THE BEST OF MY KNOWLEDGE AND
BELIEF (PER CHAPTER 4733-37 OF THE OHIO
ADMINISTRATIVE CODE).

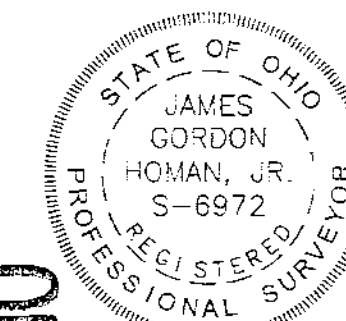

James G. Homan, Jr.
JES G. HOMAN, JR., P.S. #6972

DATE

JOB NO.
2051.109HANK AND ASSOCIATES, INC.
ENGINEERING SURVEYING
137 SOUTH WASHINGTON STREET, TIFFIN, OHIO 44883
PHONE: (419) 447-1300 FAX: (419) 447-2076SURVEY FOR: RANDY SCHWARTZ
LOCATED IN THE NORTHEAST 1/4 OF SECTION 4, CRAWFORD TOWNSHIP, T-1-S, R-13-E, WYANDOT COUNTY, OHIODRAWN BY: DSS
CHECKED BY: JCH
DATE: 05-19-05
SCALE: 1" = 50'