
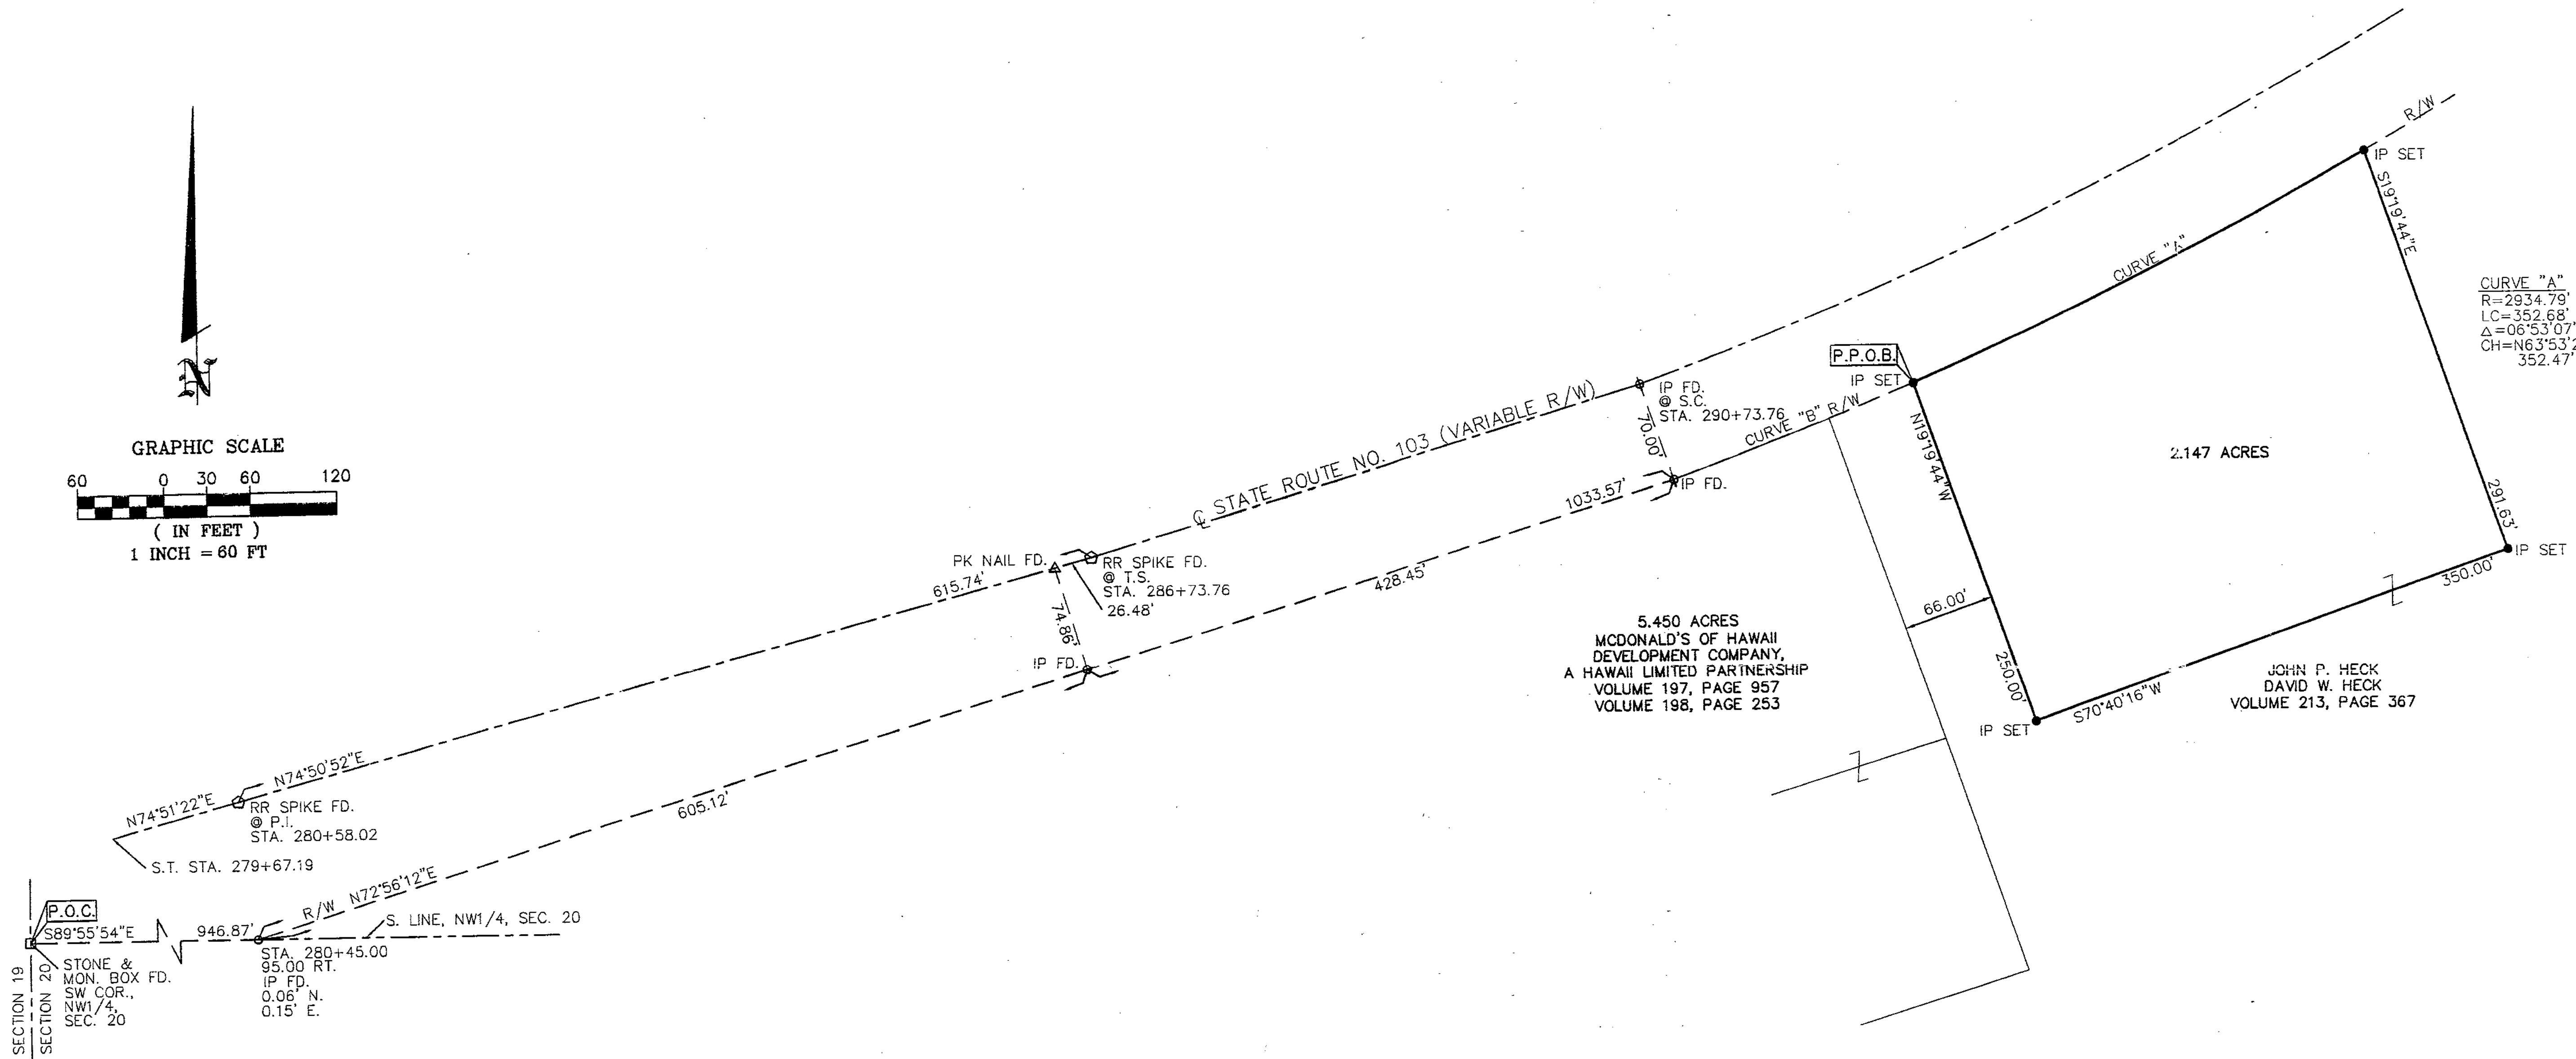


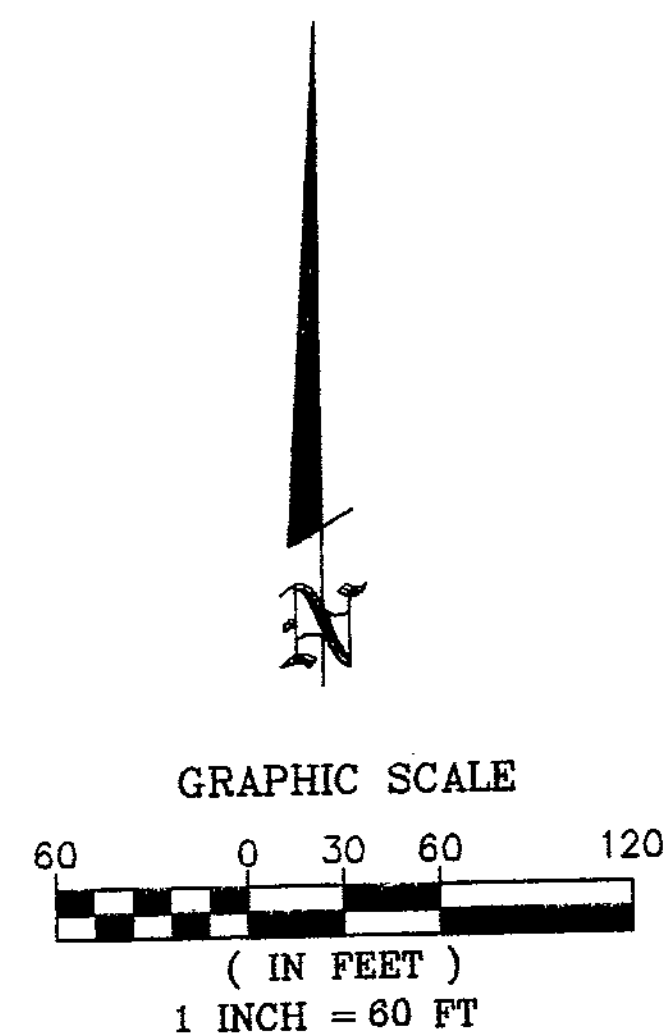

| CURVE "A"      | CURVE "B"      |
|----------------|----------------|
| R=2934.79'     | R=2934.79'     |
| LC=352.68'     | LC=179.55'     |
| Δ=06°53'07"    | Δ=03°30'19"    |
| CH=N63°53'20"E | CH=N69°05'03"E |
| 352.47'        | 179.52'        |

5.450 ACRES  
MCDONALD'S OF HAWAII  
DEVELOPMENT COMPANY,  
A HAWAII LIMITED PARTNERSHIP  
VOLUME 197, PAGE 957  
VOLUME 198, PAGE 253

JOHN P. HECK  
DAVID W. HECK  
VOLUME 213, PAGE 367

DATE: 7-19-05

*Nick E. Nigh*  
NICK E. NIGH, P.S.  
PROFESSIONAL SURVEYOR #7384  
PETERMAN ASSOCIATES, INC.  
3480 N. MAIN STREET  
FINDLAY, OH 45840

SURVEY NUMBER: 05-79  
VOLUME: D PAGE: 263  
DATE FILED: 07-21-05  
PARCEL #: 10-2626-0300

ALL REGIONAL PLANNING  
REQUIREMENTS HAVE BEEN  
APPROVED FOR THIS SURVEY  
APPLICATION # NA

- LEGEND
- WOOD POST FOUND
  - STONE MONUMENT FOUND
  - △ PK NAIL FOUND
  - ▲ PK NAIL SET
  - IRON PIN FOUND
  - IRON PIN SET
  - RR SPIKE FOUND

NOTE: THE BEARINGS ON THIS PLAT ARE BASED UPON AN  
ASSUMED MERIDIAN AND ARE USED ONLY FOR THE PURPOSE OF  
DESCRIBING ANGULAR MEASUREMENTS.

IP SET= 1/2"x30" REBAR WITH PETERMAN ASSOCIATES' CAP.

SURVEY REFERENCE:  
DONALD G. BOHNING & ASSOCIATES, INC., KENNETH L. BOHNING, P.S. #6720,  
DATED 3-21-05, FILED VOLUME D, PAGE 250.  
WYANDOT COUNTY STONE RECORDS

| PETERMAN ASSOCIATES, INC.                                                                                  |                 |                                  |                  |
|---|-----------------|----------------------------------|------------------|
| 3480 NORTH MAIN STREET                                                                                     |                 | FINDLAY, OHIO 45840              |                  |
| ARCHITECTS - ENGINEERS - SURVEYORS                                                                         |                 | (419) 422-6672                   |                  |
| SEAL   | SCALE 1"=60'    | REVISIONS                        | BY DATE          |
|   | DATE 6-27-05    | REVISED PER WYANDOT CO. COMMENTS | CTW 7-19-05      |
|   | DRAWN BY CTW    |                                  |                  |
|   | APPROVED BY NEN |                                  |                  |
| SURVEY   |                 |                                  | JOB. NO. 05-0492 |
| THE HUTTON COMPANY                                                                                         |                 |                                  |                  |
| BEING PART OF THE E1/2 OF THE NW1/4 OF SECTION 20,<br>T1S, R13E, VILLAGE OF CAREY, COUNTY OF WYANDOT, OHIO |                 |                                  |                  |