
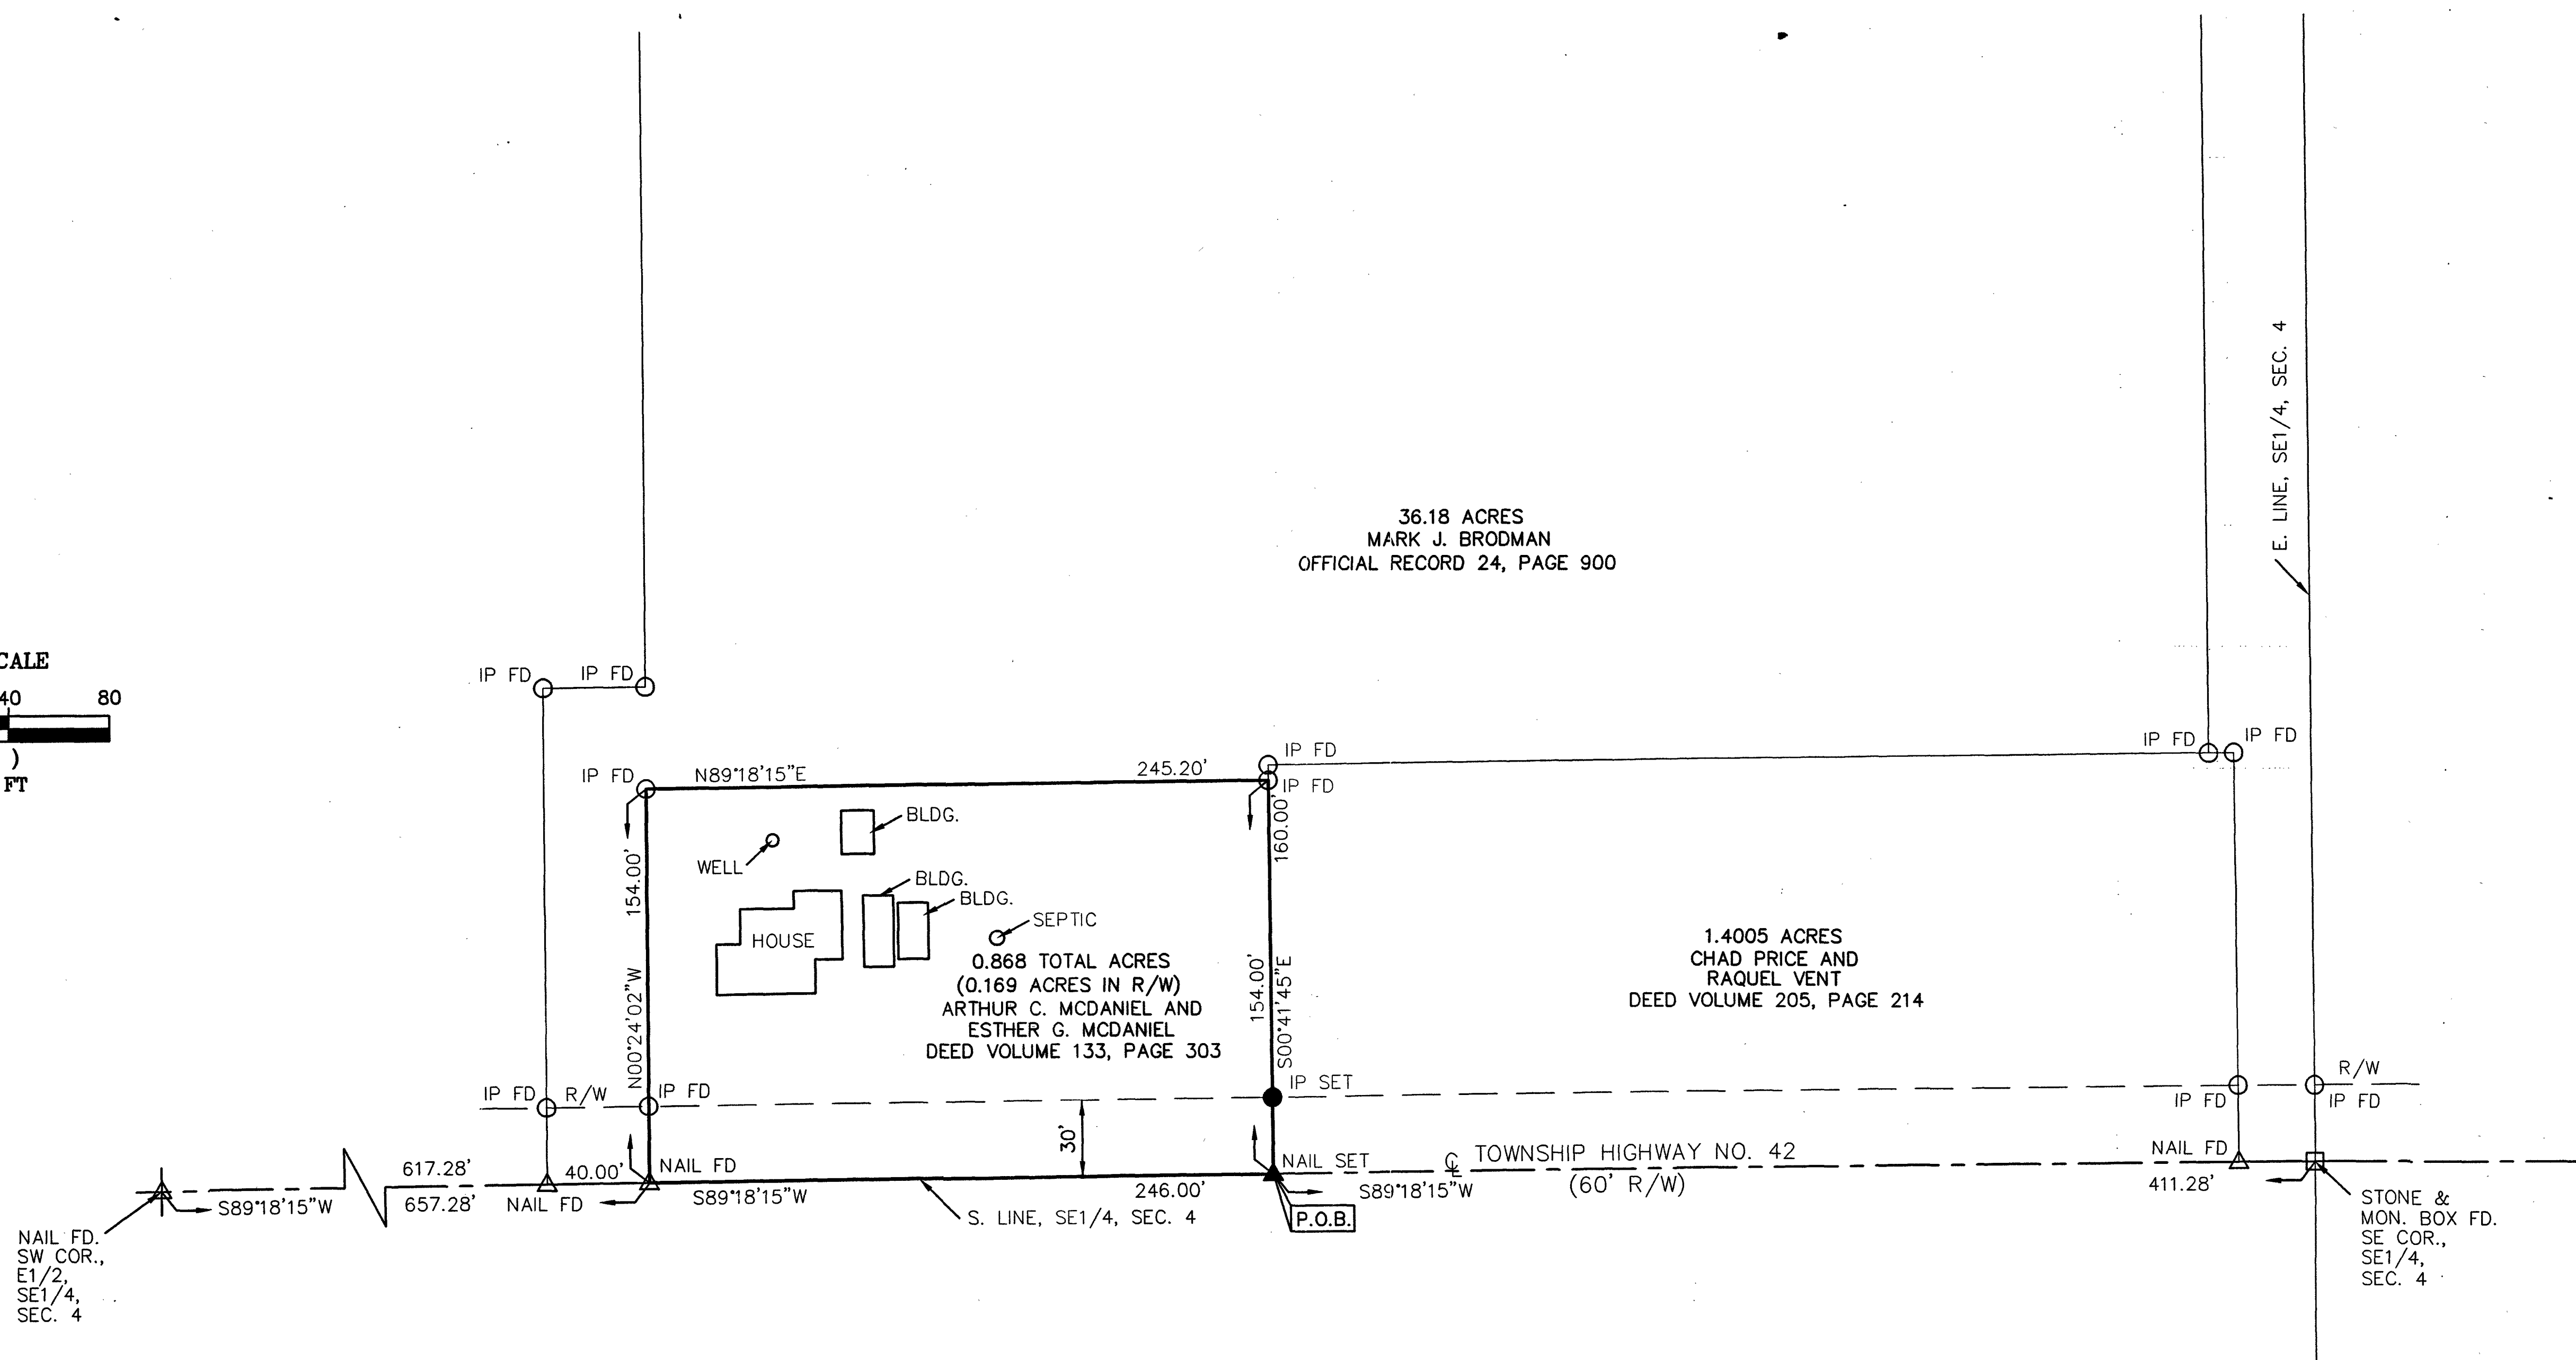


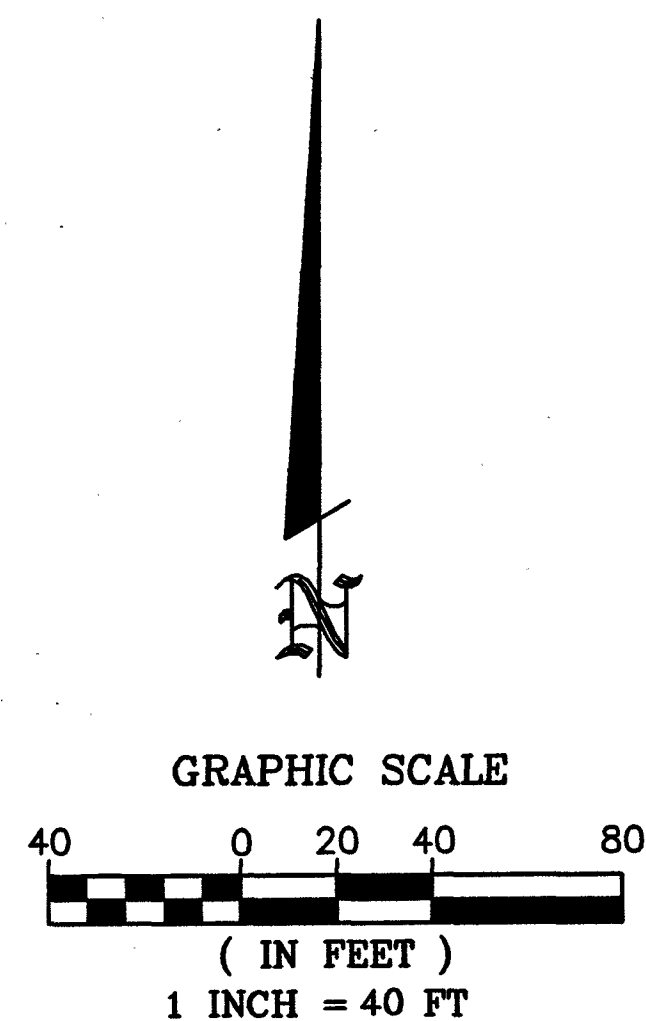

SURVEY NUMBER: 05-83
VOLUME: D PAGE: 265
DATE FILED: 08-05-05
PARCEL #: 29-1065-0000

NOTE: THE BEARINGS ON THIS PLAT ARE BASED UPON AN ASSUMED MERIDIAN AND ARE USED ONLY FOR THE PURPOSE OF DESCRIBING ANGULAR MEASUREMENTS.

IP SET= 1/2"x30" REBAR WITH PETERMAN ASSOCIATES' CAP.

SURVEY REFERENCE:

JERRY B. WEININGER, P.S. #5647,
DATED 6-4-1990, FILED IN VOLUME 6, PAGE 594.
PETERMAN ASSOCIATES, INC., D. EDWARD THORNTON, P.S. #7827,
DATED 12-19-00, FILED IN VOLUME D, PAGE 134.
WYANDOT COUNTY STONE RECORDS

ALL REGIONAL PLANNING
REQUIREMENTS HAVE BEEN
APPROVED FOR THIS SURVEY
APPLICATION # NA

LEGEND

- WOOD POST FOUND
- STONE MONUMENT FOUND
- △ NAIL FOUND
- ▲ NAIL SET
- IRON PIN FOUND
- IRON PIN SET
- RR SPIKE FOUND



DATE: 8-04-05

NICK E. NIGH, P.S. #7384
PROFESSIONAL SURVEYOR
PETERMAN ASSOCIATES, INC.
3480 N. MAIN STREET
FINDLAY, OH 45840

PETERMAN ASSOCIATES, INC.

ARCHITECTS - ENGINEERS - SURVEYORS
3480 NORTH MAIN STREET (419) 422-6672 FINDLAY, OHIO 45840

SEAL	SCALE 1"=40'	REVISIONS	BY	DATE
	DATE 7-18-05	REVISE PER COMMENTS	CTW	8/3/05
	DRAWN BY CTW			
	APPROVED BY NEN			

FARTHING REAL ESTATE

BEING PART OF THE SE1/4 OF SECTION 4, T2S, R12E,
TOWNSHIP OF RICHLAND, COUNTY OF WYANDOT, OHIO

JOB. NO.
05-0607