



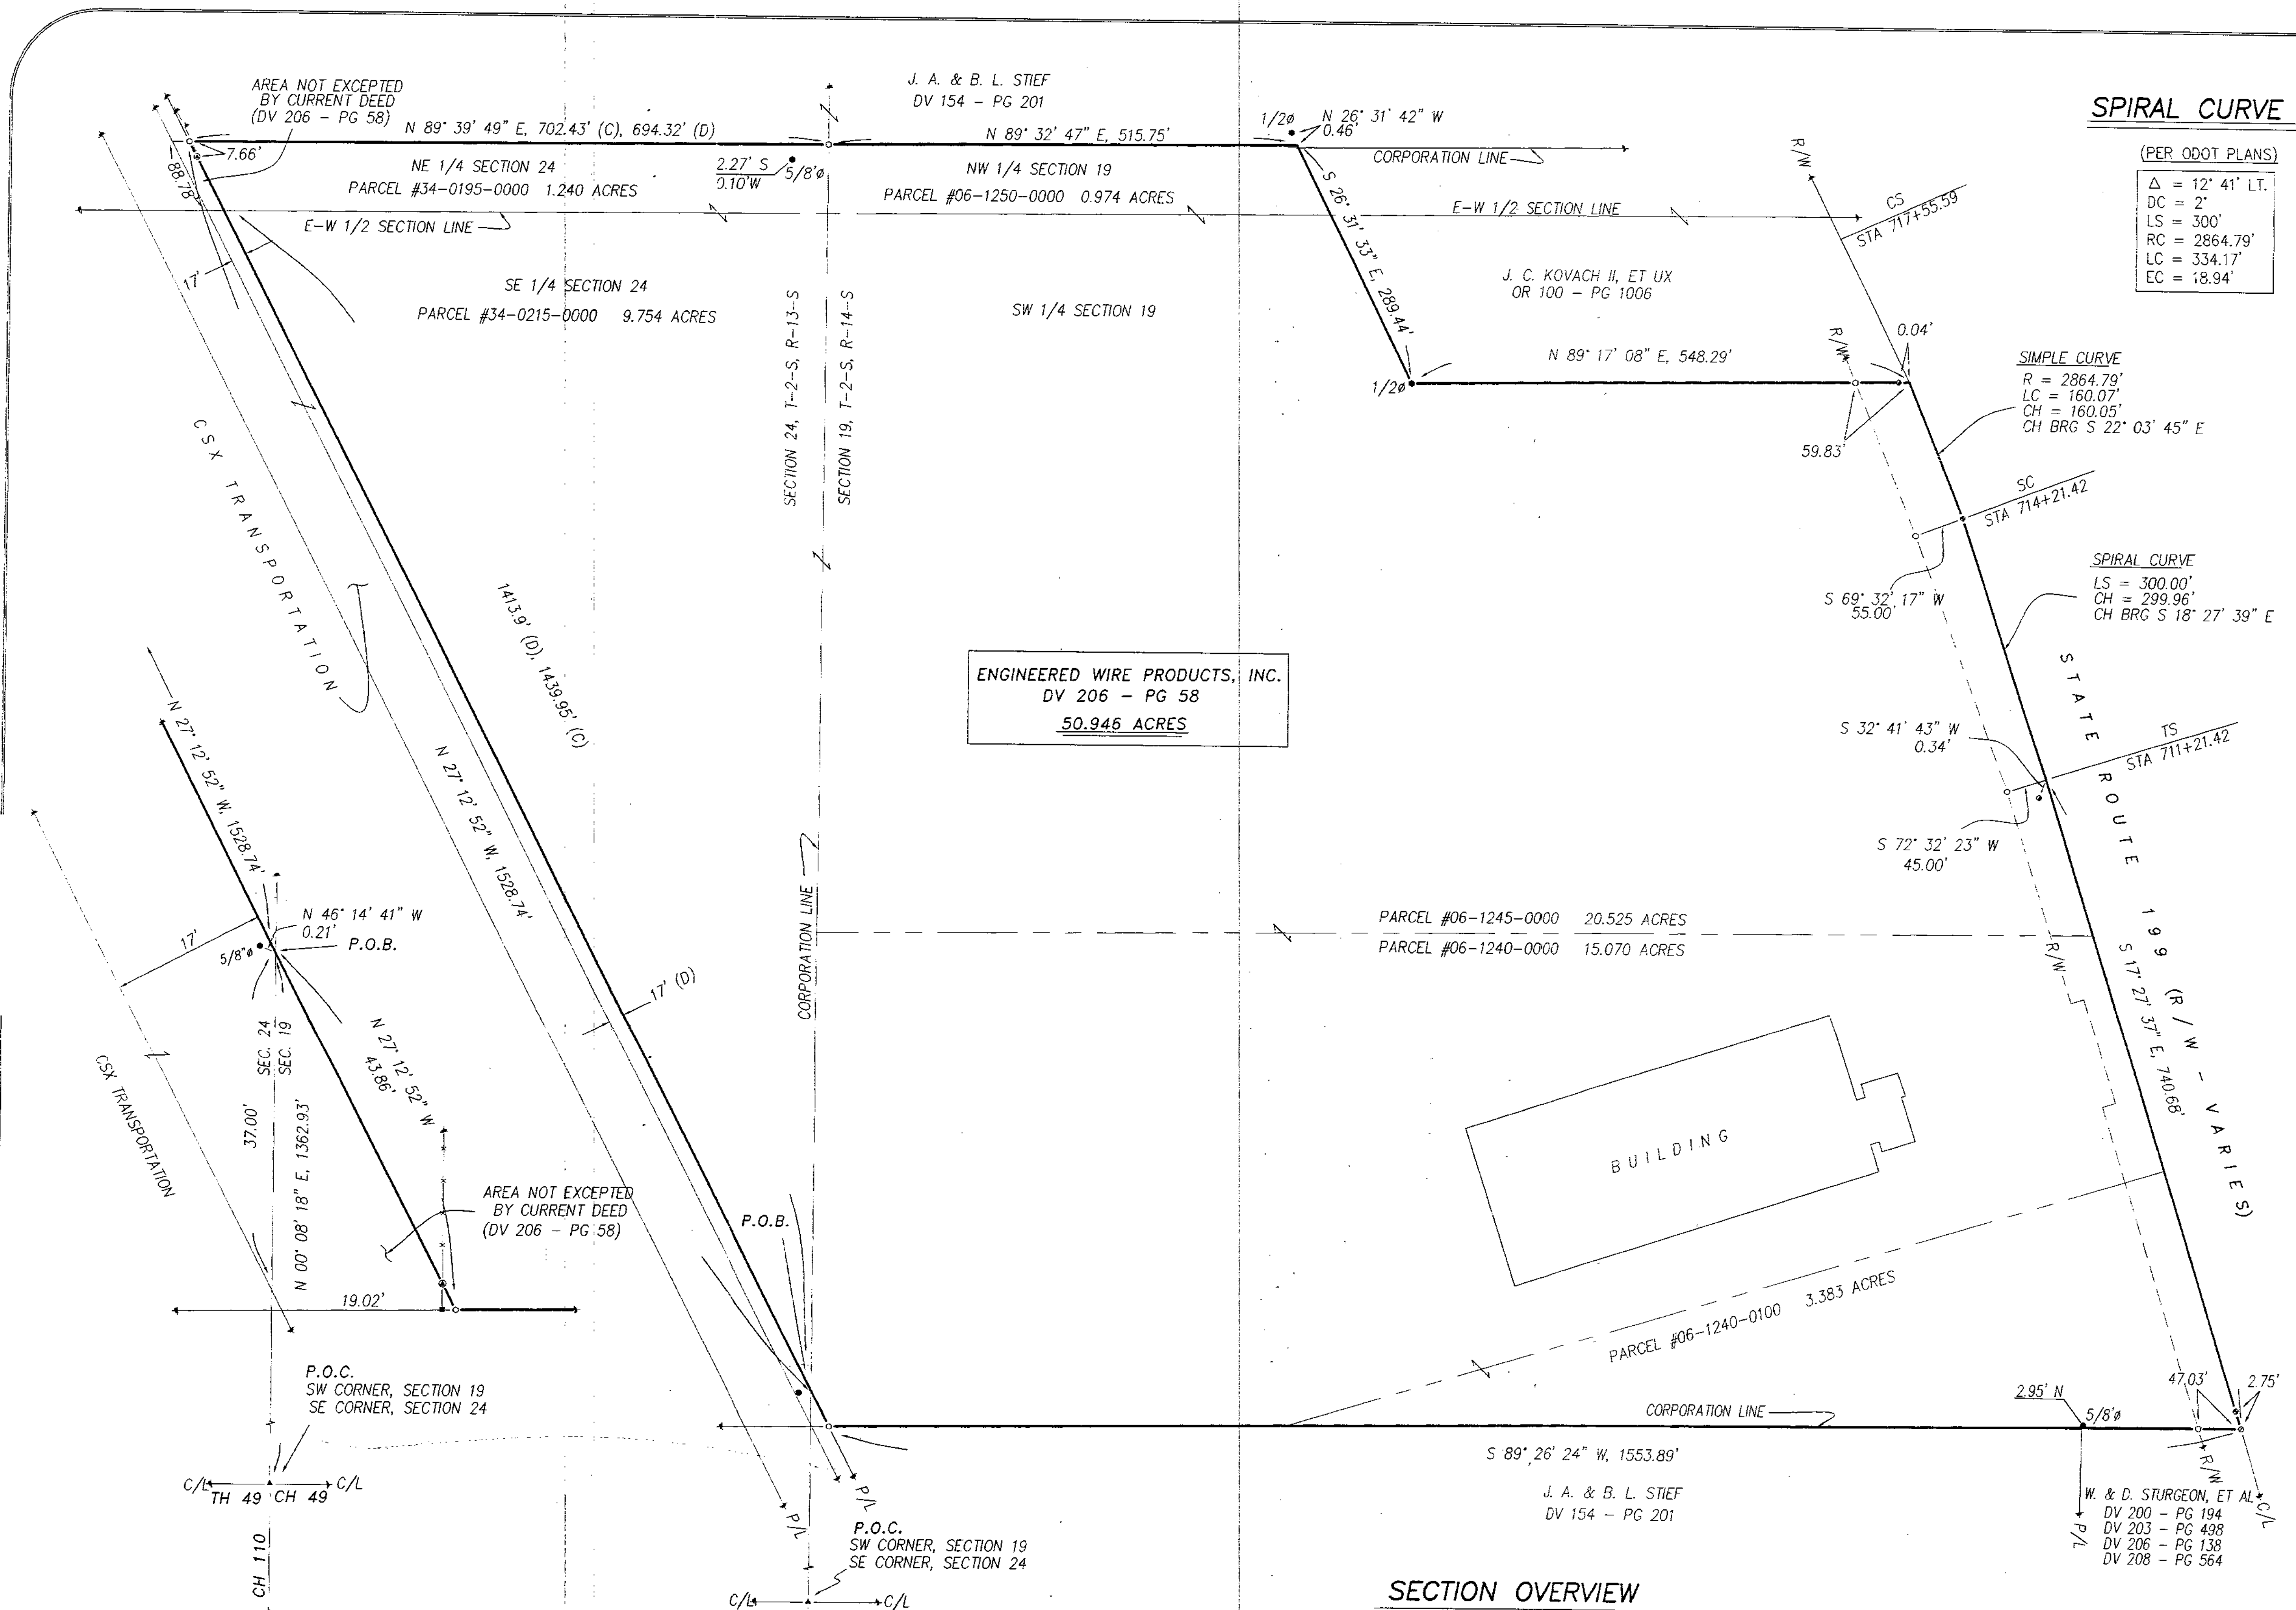

SPIRAL CURVE DATA:

(PER ODOT PLANS)

Δ	= 12° 41' LT.
DC	= 2'
LS	= 300'
RC	= 2864.79'
LC	= 334.17'
EC	= 18.94'

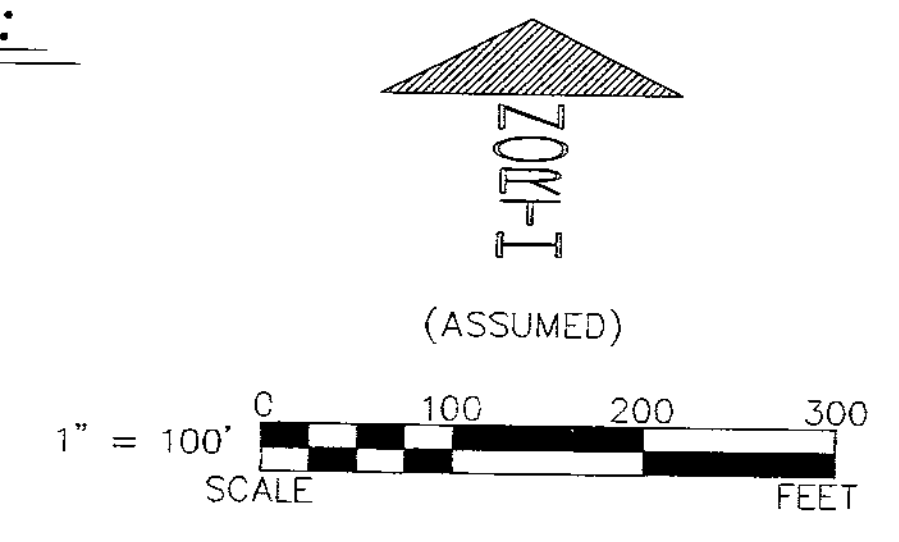


REFERENCES:

- DEED VOLUMES AND PAGES AS SHOWN.
- SURVEY VOLUME 9, PAGE 172.
- SURVEY VOLUME 7, PAGE 210.
- SURVEY VOLUME 3, PAGE 300.
- SURVEY VOLUME 3, PAGE 21.
- SURVEY VOLUME 5, PAGE 174.
- SURVEY VOLUME 3, PAGE 61.
- CABINET A, SLIDE 551, RECORDER'S OFFICE.
- WYANDOT COUNTY CORNERSTONE RECORDS.
- ORIGINAL U. S. GOVERNMENT FIELD NOTES.
- RESPECTIVE RAILROAD RIGHT-OF-WAY PLANS.
- ODOT PLANS - WYA23

LEGEND:

SET FOUND	DESCRIPTION
⊙	MONUMENT
⊙	RAILROAD SPIKE
⊙	NAIL
⊙	IRON PIPE
⊙	DRILL HOLE
⊙	5/8" IRON ROD WITH PERSONALIZED CAP
⊙	IRON ROD
●	STONE
■	MONUMENT BOX
□	DEED
P	PLAT
M	MEASURED
C	CALCULATED
SR	DIAMETER
SR	SURVEY RECORD
SR	HOUSE
SR	GARAGE
SR	BARN
SR	SHED
SR	FENCE
C/L	CENTERLINE
R/W	RIGHT-OF-WAY
P/L	PROPERTY LINE
■	POST

SECTION OVERVIEW

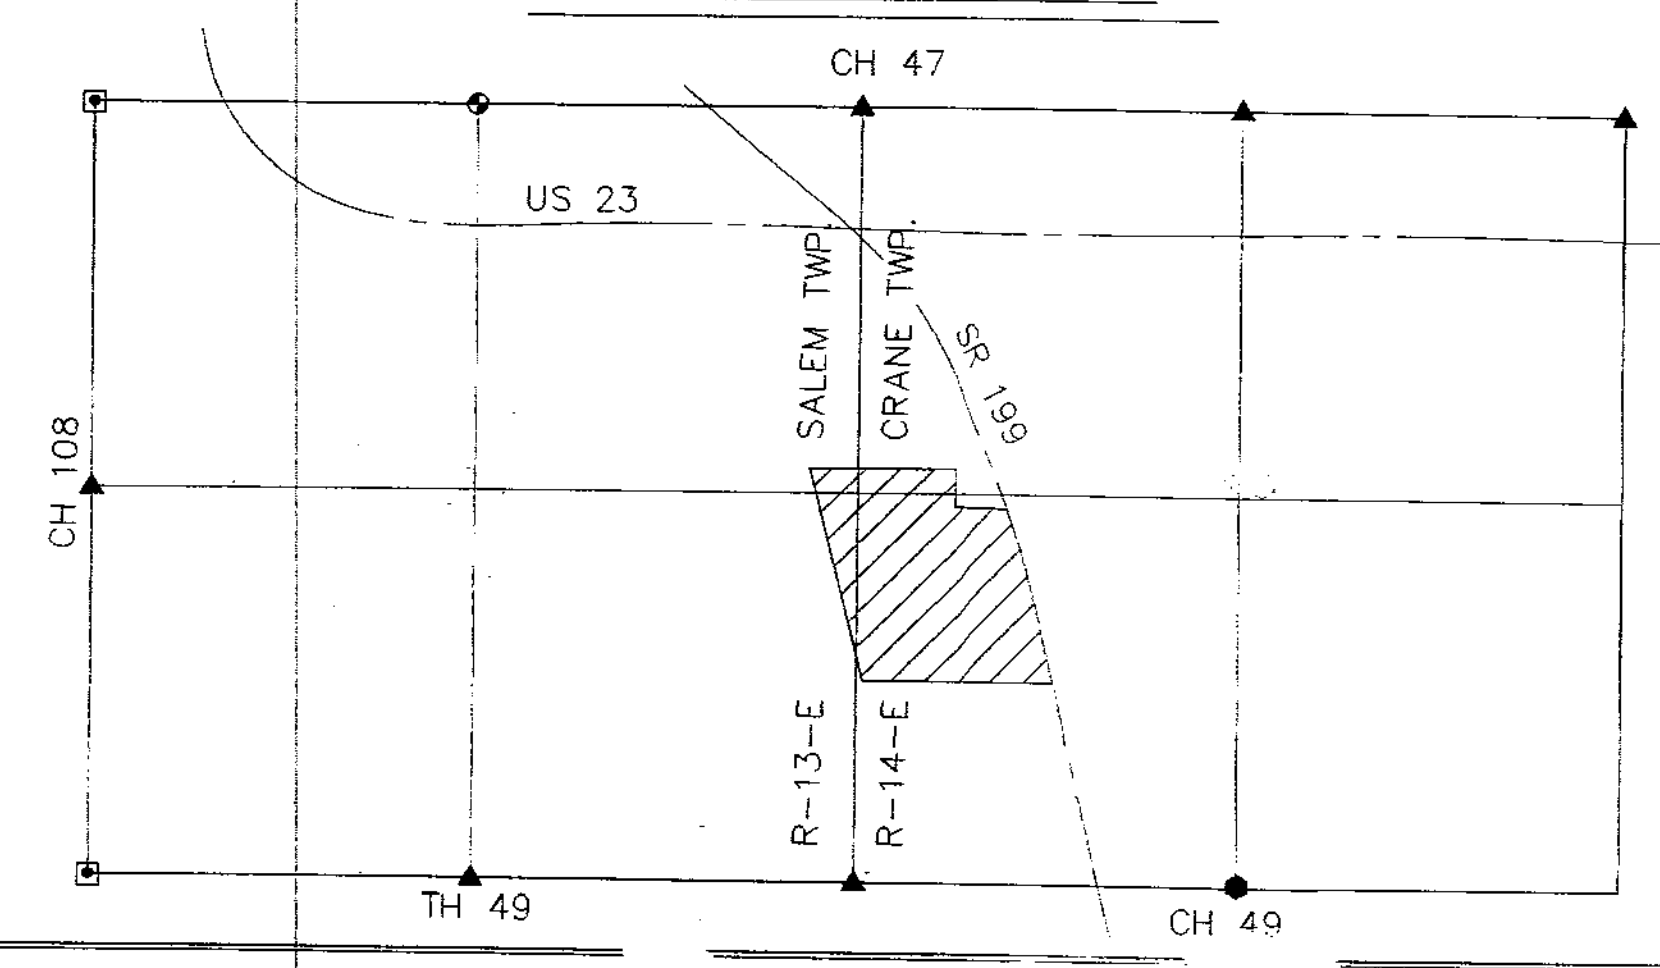

SURVEY NUMBER: 05-100
VOLUME: D PAGE: 269
DATE FILED: 09-07-05
PARCEL #: 06-1240-0100 06-1240-0000
34-0115-0000 06-1250-0000 06-1245-0000

ALL REGIONAL PLANNING REQUIREMENTS HAVE BEEN APPROVED FOR THIS SURVEY APPLICATION # NA

NOTE: THIS SURVEY DOES NOT INCLUDE A TITLE SEARCH. EASEMENTS OR OTHER ENCUMBRANCES ON OR OVER THE LAND ARE NOT SHOWN ON THIS SURVEY. ANY BUILDINGS OR OTHER STRUCTURES NOT TO SCALE. I HEREBY DECLARE THAT I HAVE SURVEYED THE ABOVE DESCRIBED PROPERTY DURING AUGUST, 2005. THIS SURVEY IS SUBJECT TO ALL LEGAL HIGHWAYS, EASEMENTS, RESTRICTIONS, LEASES OF RECORD AND OF RECORDS IN RESPECTIVE UTILITY OFFICES. THE BEARINGS REFERRED TO HEREON ARE BASED ON AN ASSUMED MERIDIAN AND ARE ONLY FOR THE PURPOSE OF ANGULAR MEASUREMENT.



Victor B. Koehler
VICTOR B. KOEHLER, P.S. NO. 7457
DATE 09.06.05

SURVEY FOR:
ENGINEERED WIRE PRODUCTS, INC.
BEING A PARCEL OF LAND SITUATED IN PART OF THE NE AND SE QUARTERS OF SECTION 24, T-2-S, R-13-E, SALEM TOWNSHIP AND THE NW AND SW QUARTERS OF SECTION 19, T-2-S, R-14-E, IN THE CITY OF UPPER SANDUSKY, WYANDOT COUNTY, OHIO.

KOEHLER SURVEYING, INC.
P. O. BOX 28
UPPER SANDUSKY, OHIO 43351
419-294-5388

DRAWN:	CHECKED:	REVISIONS:
DAL	VBK	
08-29-05	08-31-05	
1	1	
05154-S		