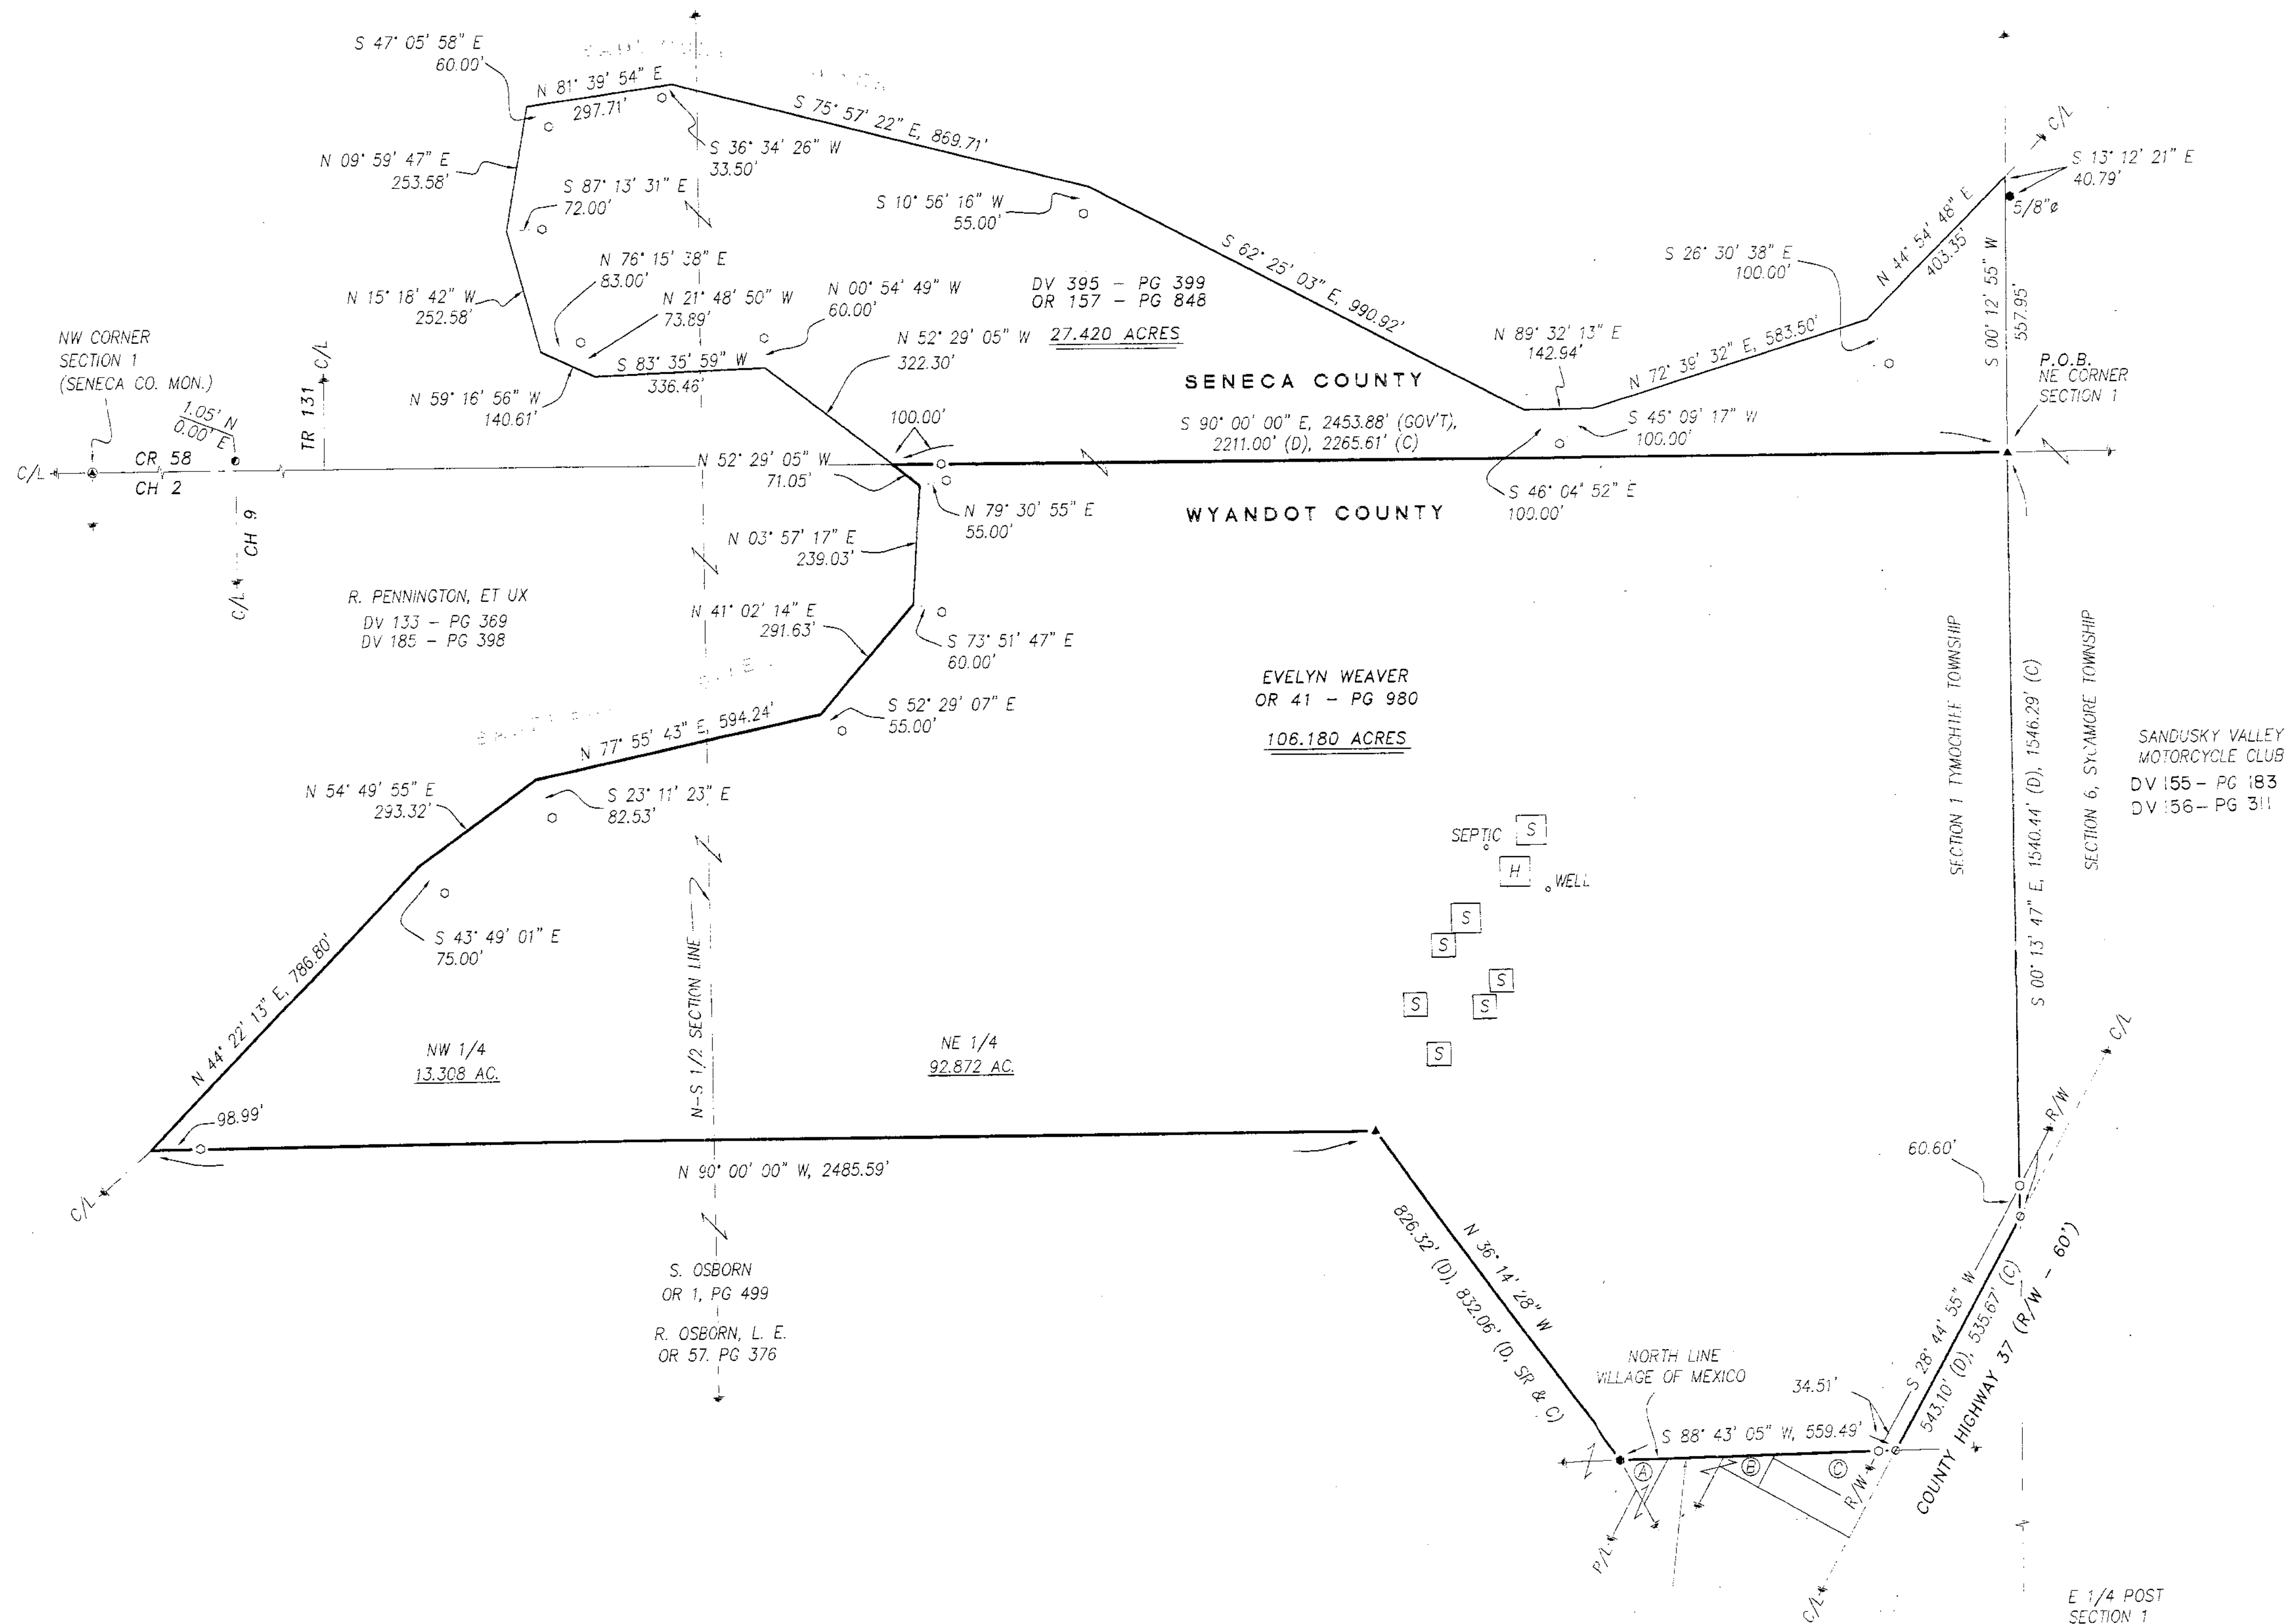


(ASSUMED)

LEGEND:

SET	FOUND	DESCRIPTION
⊙	⊙	MONUMENT
⊙	⊙	RAILROAD SPIKE
⊙	⊙	NAIL
⊙	⊙	IRON PIPE
⊙	⊙	DRILL HOLE
⊙	⊙	5/8" IRON ROD WITH PERSONALIZED CAP
⊙	⊙	IRON ROD
⊙	⊙	STONE
⊙	⊙	MONUMENT BOX
⊙	⊙	DEED
⊙	⊙	PLAT
⊙	⊙	MEASURED
⊙	⊙	CALCULATED
⊙	⊙	DIAMETER
⊙	⊙	SURVEY RECORD
⊙	⊙	HOUSE
⊙	⊙	GARAGE
⊙	⊙	BARN
⊙	⊙	SHED
⊙	⊙	FENCE
C/L	C/L	CENTERLINE
R/W	R/W	RIGHT-OF-WAY
P/L	P/L	PROPERTY LINE
■	■	POST

REFERENCES:

- DEED VOLUMES AND PAGES AS SHOWN.
- SURVEY VOLUME 3, PAGE 346.
- SURVEY VOLUME D, PAGE 135.
- SURVEY VOLUME D, PAGE 73.
- SURVEY VOLUME C, PAGE 575.
- SURVEY VOLUME C, PAGE 594.
- SURVEY VOLUME D, PAGE 177.
- WYANDOT COUNTY CORNERSTONE RECORDS.
- WYANDOT COUNTY ROAD RECORDS.
- ORIGINAL U. S. GOVERNMENT FIELD NOTES.

SMALL PARCEL OWNERS:

- A - A. CAMPER
OR 76 - PG 10
- B - TYMOCHEE TOWNSHIP BOARD OF TRUSTEES
OR 69 - PG 681
- C - VIRGINIA R. CASE REVOCABLE LIVING TRUST
V. R. CASE, TRUSTEE
OR 18 - PG 839

SURVEY NUMBER: 05-109
VOLUME: D PAGE: 271
DATE FILED: 10-14-05
PARCEL #: 38-0005-0000

ALL REGIONAL PLANNING
REQUIREMENTS HAVE BEEN
APPROVED FOR THIS SURVEY
APPLICATION # (N/A) EXISTING

NOTE: THIS SURVEY DOES NOT INCLUDE A TITLE SEARCH. EASEMENTS OR OTHER ENCUMBRANCES ON OR OVER THE LAND ARE NOT SHOWN ON THIS SURVEY. ANY BUILDINGS OR OTHER STRUCTURES NOT TO SCALE. I HEREBY DECLARE THAT I HAVE SURVEYED THE ABOVE DESCRIBED PROPERTY DURING SEPTEMBER, 2005. THIS SURVEY IS SUBJECT TO ALL LEGAL HIGHWAYS, EASEMENTS, RESTRICTIONS, LEASES OF RECORD AND OF RECORDS IN RESPECTIVE UTILITY OFFICES. THE BEARINGS REFERRED TO HEREON ARE BASED ON AN ASSUMED MERIDIAN AND ARE ONLY FOR THE PURPOSE OF ANGULAR MEASUREMENT.



Victor B. Koehler
VICTOR B. KOEHLER, P.S. NO. 7457
09.30.05
DATE

SURVEY FOR: THE ESTATE OF EVELYN WEAVER
BEING A PARCEL OF LAND SITUATED IN PART OF THE NORTHEAST
AND NORTHWEST QUARTERS OF SECTION 1, T-1-S, R-14-E,
TYMOCHEE TOWNSHIP, WYANDOT COUNTY, OHIO

DRAWN:	REVISIONS:
DAL	CH/CKED: VBK
09-26-05	09-30-05
1	1

05131-S

KOEHLER SURVEYING, INC.

P. O. BOX 28
UPPER SANDUSKY, OHIO 43351
419-294-5388