


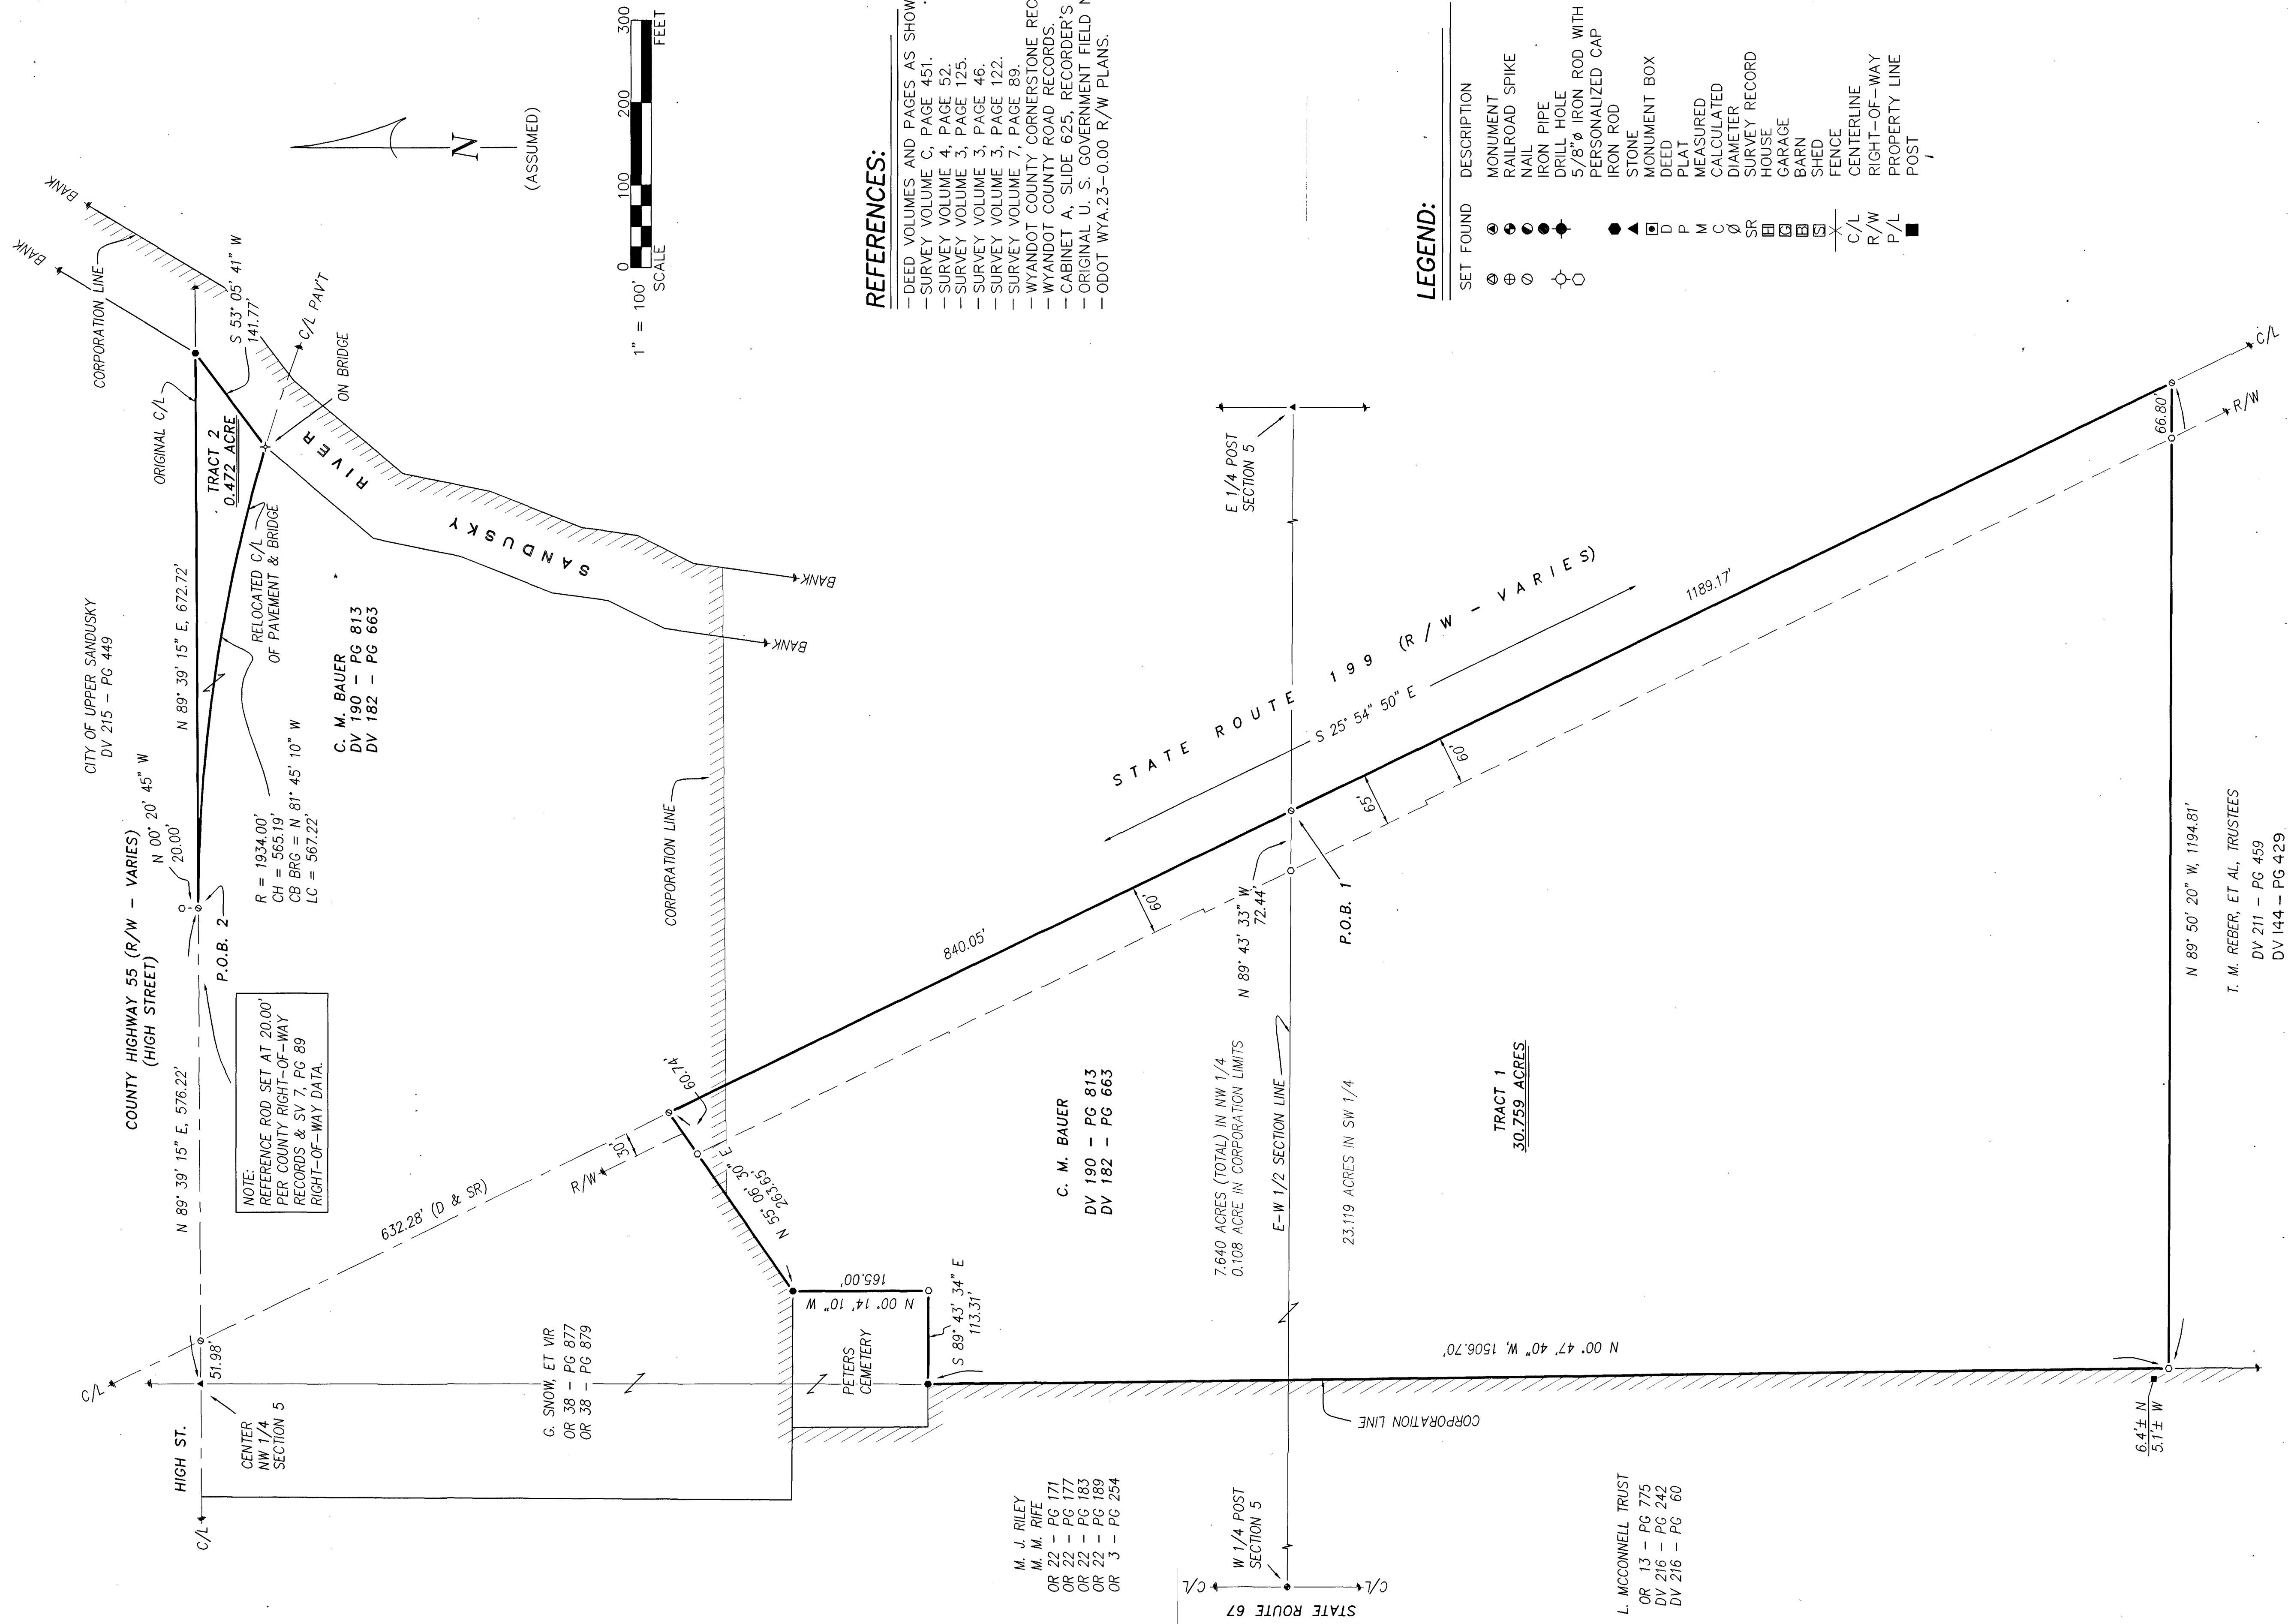

REFERENCES:

- DEED VOLUMES AND PAGES AS SHOWN.
- SURVEY VOLUME C, PAGE 451.
- SURVEY VOLUME 4, PAGE 52.
- SURVEY VOLUME 3, PAGE 125.
- SURVEY VOLUME 3, PAGE 46.
- SURVEY VOLUME 3, PAGE 122.
- SURVEY VOLUME 7, PAGE 89.
- WYANDOT COUNTY CORNERSTONE RECORDS.
- WYANDOT COUNTY ROAD RECORDS.
- CABINET A, SLIDE 625, RECORDER'S OFFICE.
- ORIGINAL U. S. GOVERNMENT FIELD NOTES.
- ODOT WYA.23-0.00 R/W PLANS.

LEGEND:

| SET FOUND | DESCRIPTION                         |
|-----------|-------------------------------------|
| ⊙         | MONUMENT                            |
| ⊙         | RAILROAD SPIKE                      |
| ⊙         | NAIL                                |
| ⊙         | IRON PIPE                           |
| ⊙         | DRILL HOLE                          |
| ⊙         | 5/8" IRON ROD WITH PERSONALIZED CAP |
| ⊙         | IRON ROD                            |
| ⊙         | STONE                               |
| ⊙         | MONUMENT BOX                        |
| ⊙         | DEED                                |
| ⊙         | PLAT                                |
| ⊙         | MEASURED                            |
| ⊙         | CALCULATED                          |
| ⊙         | DIAMETER                            |
| ⊙         | SURVEY RECORD                       |
| ⊙         | HOUSE                               |
| ⊙         | GARAGE                              |
| ⊙         | BARN                                |
| ⊙         | SHED                                |
| ⊙         | FENCE                               |
| ⊙         | C/L                                 |
| ⊙         | R/W                                 |
| ⊙         | RIGHT-OF-WAY                        |
| ⊙         | PROPERTY LINE                       |
| ⊙         | POST                                |

SURVEY NUMBER: 05-119  
VOLUME: D PAGE: 275  
DATE FILED: 11-09-05  
PARCEL #: 05-7340-0000  
06-4504-75

ALL REGIONAL PLANNING REQUIREMENTS HAVE BEEN APPROVED FOR THIS SURVEY APPLICATION # NA

NOTE: THIS SURVEY DOES NOT INCLUDE A TITLE SEARCH. EASEMENTS OR OTHER ENCUMBRANCES ON OR OVER THE LAND ARE NOT SHOWN ON THIS SURVEY. ANY BUILDINGS OR OTHER STRUCTURES NOT TO SCALE. I HEREBY DECLARE THAT I HAVE SURVEYED THE ABOVE DESCRIBED PROPERTY DURING OCTOBER, 2005. THIS SURVEY IS SUBJECT TO ALL LEGAL HIGHWAYS, EASEMENTS, RESTRICTIONS, LEASES OF RECORD, AND OF RECORDS IN RESPECTIVE UTILITY OFFICES. THE BEARINGS REFERRED TO HEREON ARE BASED ON AN ASSUMED MERIDIAN AND ARE ONLY FOR THE PURPOSE OF ANGULAR MEASUREMENT.



*Victor B. Koehler*  
VICTOR B. KOEHLER, P.S. NO. 7457  
DATE 11.02.05

| DRAWN BY | CHECKED BY | REVISION |
|----------|------------|----------|
| DAL      | VBK        | 11-02-05 |
| 11-01-05 |            |          |

SURVEY FOR: CHRISTINE BAUER  
LOCATED IN PART OF THE SOUTHWEST & NORTHWEST QUARTERS OF SECTION 5, T-3-S, R-14-E, CRANE TOWNSHIP AND PART OF THE NORTHWEST QUARTER OF SECTION 5, T-3-S, R-14-E IN THE CITY OF UPPER SANDUSKY, WYANDOT COUNTY OHIO.

KOEHLER SURVEYING, INC.  
P.O. BOX 28  
UPPER SANDUSKY, OHIO 43351  
419-294-5388