


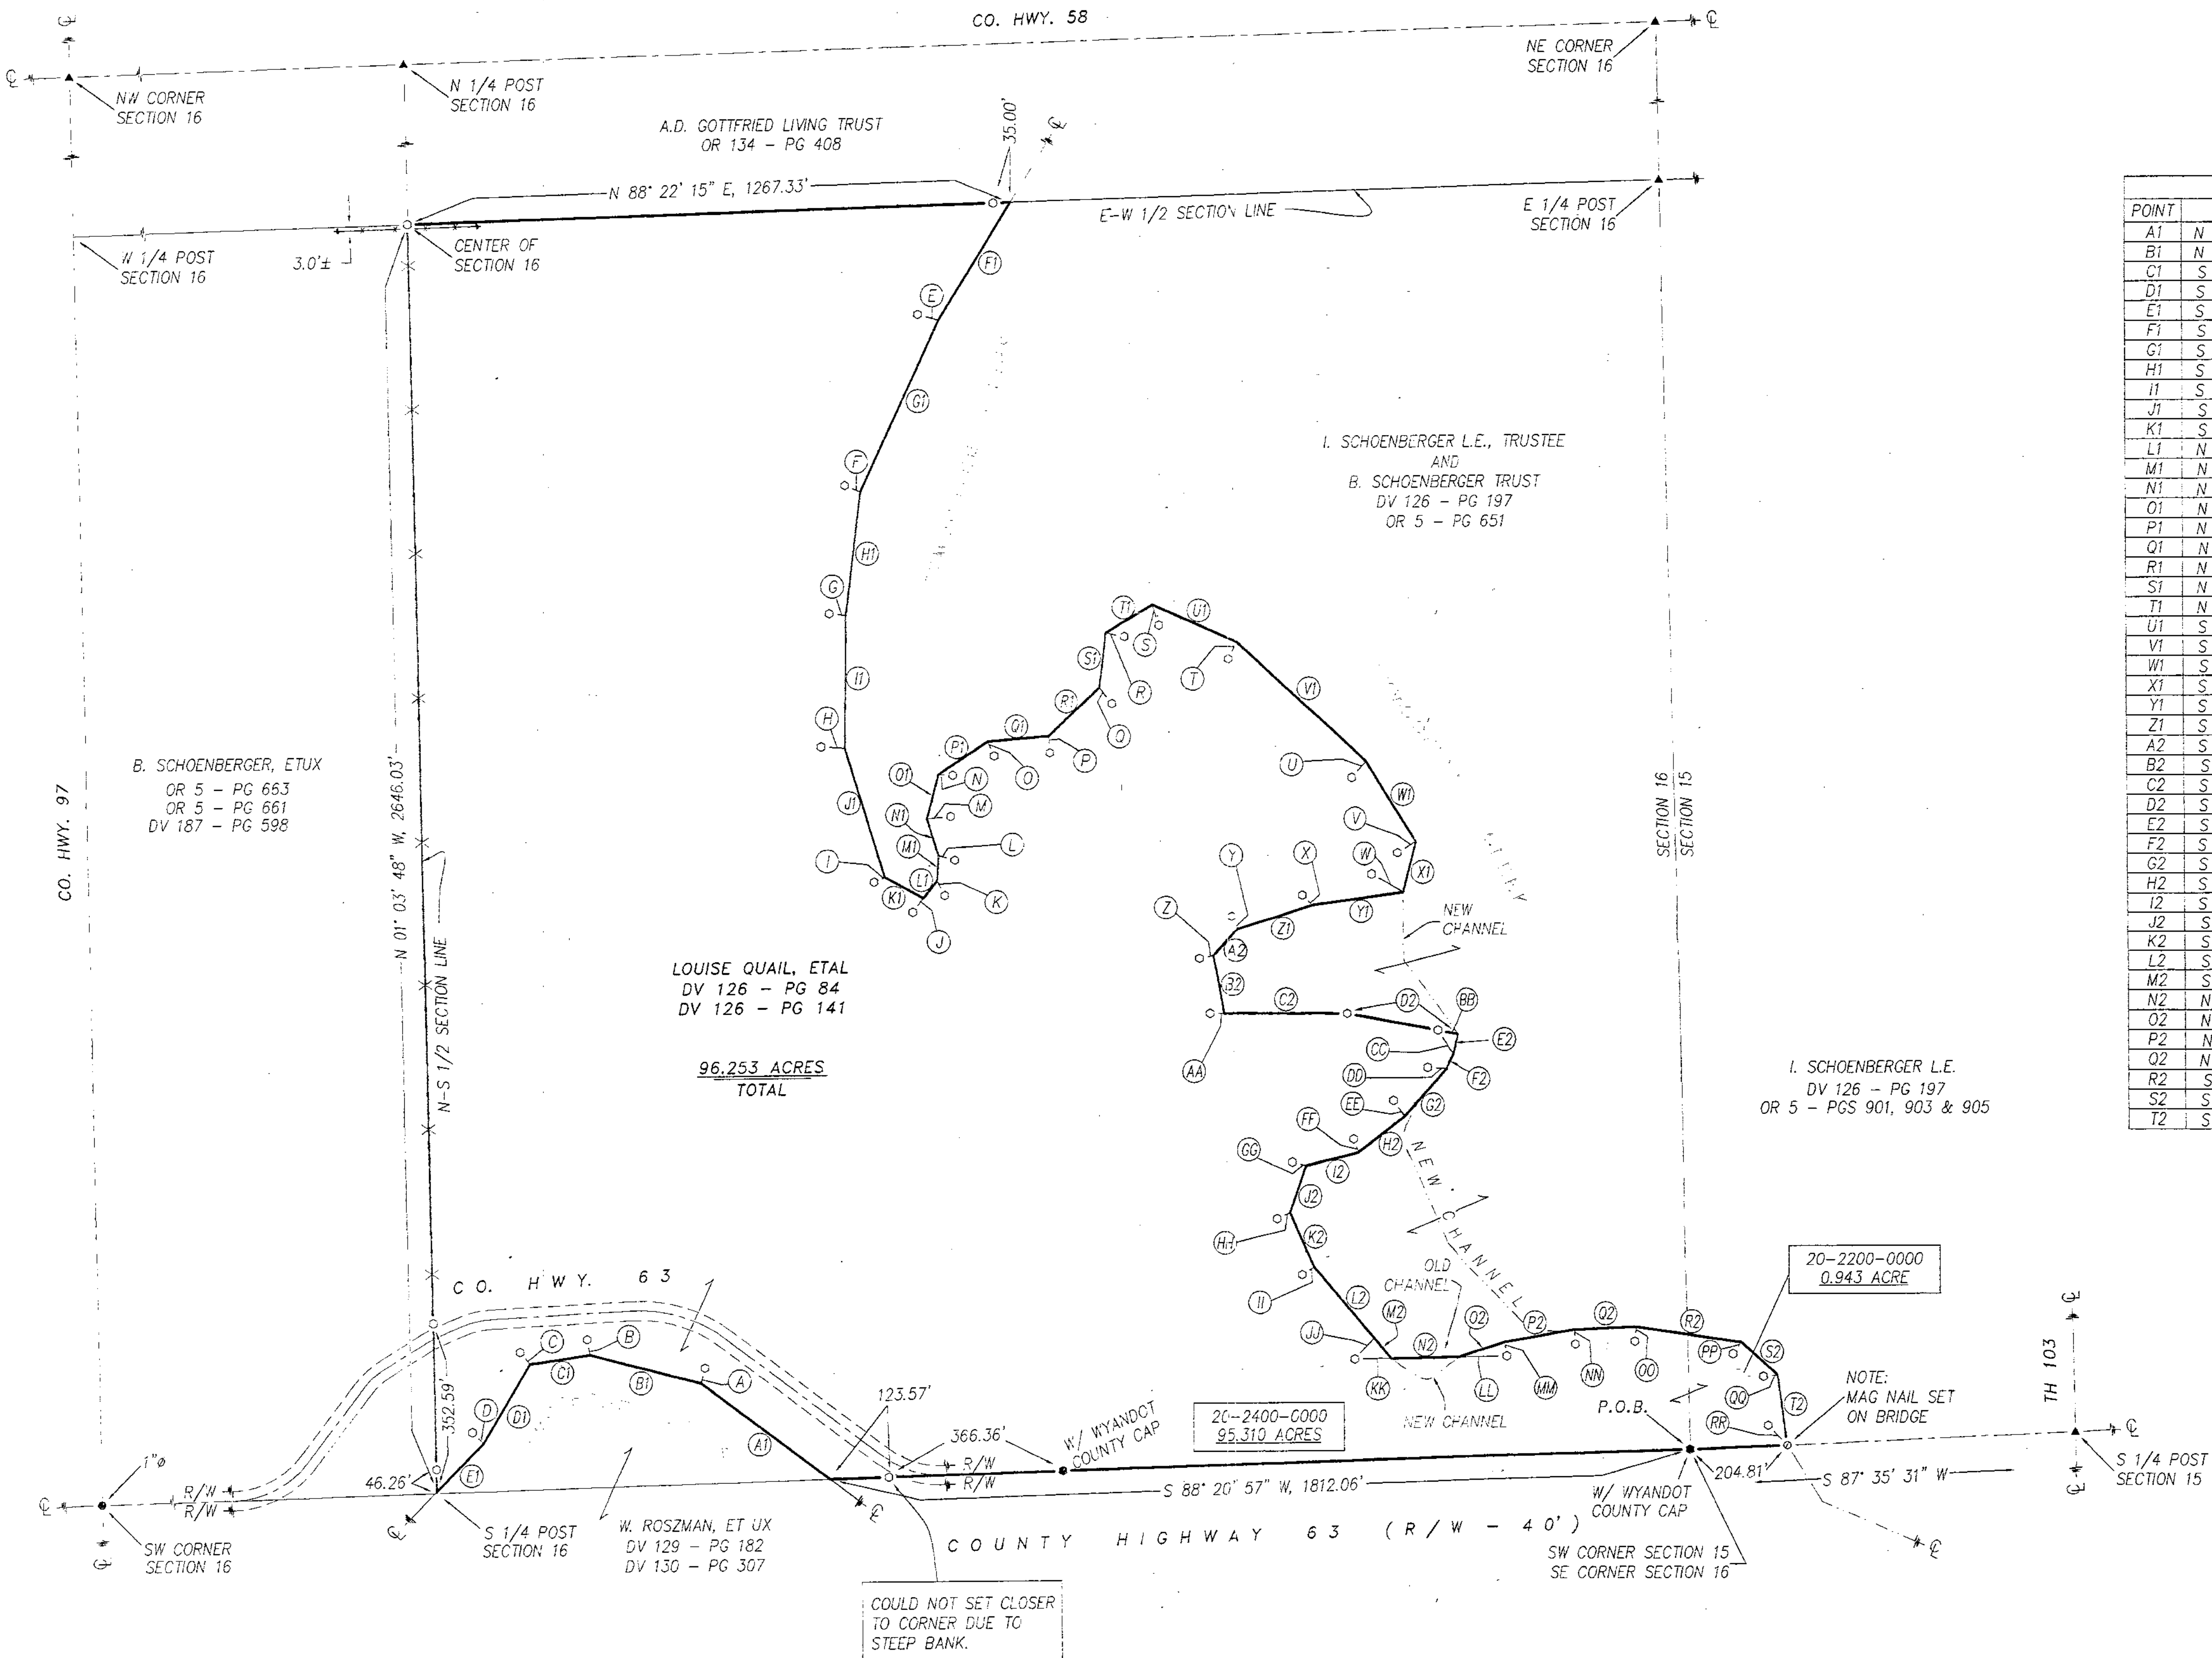

1" = 200'
SCALE
0 200 400 600
FEET

RIVER CALLS		
POINT	BEARING	DISTANCE
A1	N 52° 53' 58" W	338.30'
B1	N 75° 23' 24" W	242.74'
C1	S 81° 41' 10" W	127.22'
D1	S 30° 41' 06" W	191.96'
E1	S 44° 26' 59" W	140.33'
F1	S 31° 48' 17" W	287.82'
G1	S 24° 50' 51" W	394.15'
H1	S 06° 58' 23" W	259.11'
I1	S 00° 35' 20" W	276.44'
J1	S 17° 09' 47" E	282.80'
K1	S 61° 45' 54" E	91.33'
L1	N 38° 03' 32" E	48.05'
M1	N 04° 14' 39" E	52.23'
N1	N 17° 41' 03" W	80.73'
O1	N 14° 40' 39" E	95.18'
P1	N 56° 33' 49" E	123.33'
Q1	N 85° 18' 41" E	129.82'
R1	N 47° 02' 02" E	146.46'
S1	N 06° 32' 37" E	114.09'
T1	N 58° 58' 09" E	114.43'
U1	S 65° 54' 27" E	192.49'
V1	S 47° 29' 25" E	371.05'
W1	S 31° 30' 33" E	196.18'
X1	S 14° 42' 40" W	108.72'
Y1	S 82° 03' 51" W	192.33'
Z1	S 72° 19' 54" W	164.93'
A2	S 41° 58' 06" W	76.88'
B2	S 10° 31' 00" E	123.31'
C2	S 89° 29' 32" E	256.86'
D2	S 79° 06' 43" E	238.75'
E2	S 14° 21' 34" W	42.50'
F2	S 27° 09' 56" W	33.53'
G2	S 41° 35' 42" W	131.85'
H2	S 52° 39' 45" W	122.08'
I2	S 76° 07' 45" W	114.02'
J2	S 19° 11' 58" W	101.94'
K2	S 23° 41' 47" E	124.23'
L2	S 40° 01' 34" E	194.81'
M2	S 38° 19' 48" E	54.28'
N2	N 89° 18' 03" E	147.14'
O2	N 72° 01' 25" E	99.72'
P2	N 80° 14' 11" E	150.91'
Q2	N 87° 43' 35" E	131.20'
R2	S 81° 41' 12" E	222.93'
S2	S 47° 30' 48" E	101.90'
T2	S 07° 38' 38" E	147.96'

REFERENCE CALLS		
POINT	BEARING	DISTANCE
A	N 13° 55' 45" E	33.00'
B	N 10° 12' 22" W	33.00'
C	N 39° 25' 59" W	33.00'
D	N 45° 33' 01" W	33.00'
E	N 73° 54' 41" W	45.00'
F	N 66° 33' 09" W	35.00'
G	N 82° 43' 15" W	35.00'
H	N 86° 17' 12" W	50.00'
I	S 68° 43' 02" W	25.00'
J	S 38° 00' 34" W	37.00'
K	S 27° 02' 12" E	35.00'
L	S 73° 38' 49" E	35.00'
M	N 84° 47' 51" E	50.00'
N	S 87° 08' 58" E	30.00'
O	S 24° 27' 52" E	33.00'
P	S 02° 46' 27" E	35.00'
Q	S 37° 44' 52" E	42.00'
R	S 79° 10' 43" E	40.00'
S	S 18° 03' 45" E	45.00'
T	S 26° 26' 50" W	40.00'
U	S 43° 33' 19" W	45.00'
V	S 58° 57' 48" W	45.00'
W	N 59° 42' 22" W	75.00'
X	N 45° 01' 32" W	30.00'
Y	N 24° 37' 22" W	30.00'
Z	S 79° 12' 48" W	30.00'
AA	N 89° 29' 32" W	30.00'
BB	N 79° 06' 43" W	45.00'
CC	N 34° 06' 43" W	60.00'
DD	N 86° 35' 54" W	40.00'
EE	N 35° 23' 39" W	40.00'
FF	N 20° 11' 12" W	30.00'
GG	N 74° 36' 10" W	30.00'
HH	S 66° 10' 18" W	30.00'
II	S 58° 14' 51" W	30.00'
JJ	S 43° 32' 32" W	60.00'
KK	S 89° 18' 03" E	75.00'
LL	N 89° 18' 03" E	100.00'
MM	S 09° 51' 30" E	30.00'
NN	S 02° 27' 49" E	30.00'
OO	S 07° 18' 19" W	30.00'
PP	S 36° 55' 45" W	30.00'
QQ	S 84° 46' 49" W	30.00'
RR	N 43° 57' 14" W	57.95'

LEGEND:

SET	FOUND	DESCRIPTION
⊕	⊕	MONUMENT
⊙	⊙	RAILROAD SPIKE
⊗	⊗	NAIL
⊖	⊖	IRON PIPE
⊘	⊘	DRILL HOLE
⊙	⊙	5/8" IRON ROD WITH PERSONALIZED CAP
⊙	⊙	IRON ROD
⊙	⊙	STONE MONUMENT BOX
⊙	⊙	DEED PLAT
⊙	⊙	MEASURED CALCULATED DIAMETER
⊙	⊙	SURVEY RECORD
⊙	⊙	HOUSE
⊙	⊙	GARAGE
⊙	⊙	BARN

NOTE: THIS SURVEY DOES NOT INCLUDE A TITLE SEARCH. EASEMENTS OR OTHER ENCUMBRANCES ON OR OVER THE LAND ARE NOT SHOWN ON THIS SURVEY. ANY BUILDINGS OR OTHER STRUCTURES NOT TO SCALE. I HEREBY DECLARE THAT I HAVE SURVEYED THE ABOVE DESCRIBED PROPERTY DURING NOVEMBER, 2005. THIS SURVEY IS SUBJECT TO ALL LEGAL HIGHWAYS, EASEMENTS, RESTRICTIONS, LEASES OF RECORD AND OF RECORDS IN RESPECTIVE UTILITY OFFICES. THE BEARINGS REFERRED TO HEREON ARE BASED ON AN ASSUMED MERIDIAN AND ARE ONLY FOR THE PURPOSE OF ANGULAR MEASUREMENT.



VICTOR B. KOEHLER, P.S. NO. 7457
DATE 12.12.05

SURVEY NUMBER: 05-130
VOLUME: D PAGE: 281
DATE FILED: 12-13-05
PARCEL #: 20-2400-0000
20-2200-0000

ALL REGIONAL PLANNING REQUIREMENTS HAVE BEEN APPROVED FOR THIS SURVEY APPLICATION # NA

REFERENCES:

- DEED VOLUMES AND PAGES AS SHOWN.
- SURVEY VOLUME 1, PAGE 66.
- SURVEY VOLUME 3, PAGE 560.
- WYANDOT COUNTY CORNERSTONE REFERENCES.
- WYANDOT COUNTY ROAD RECORDS.
- ORIGINAL U. S. GOVERNMENT FIELD NOTES.