
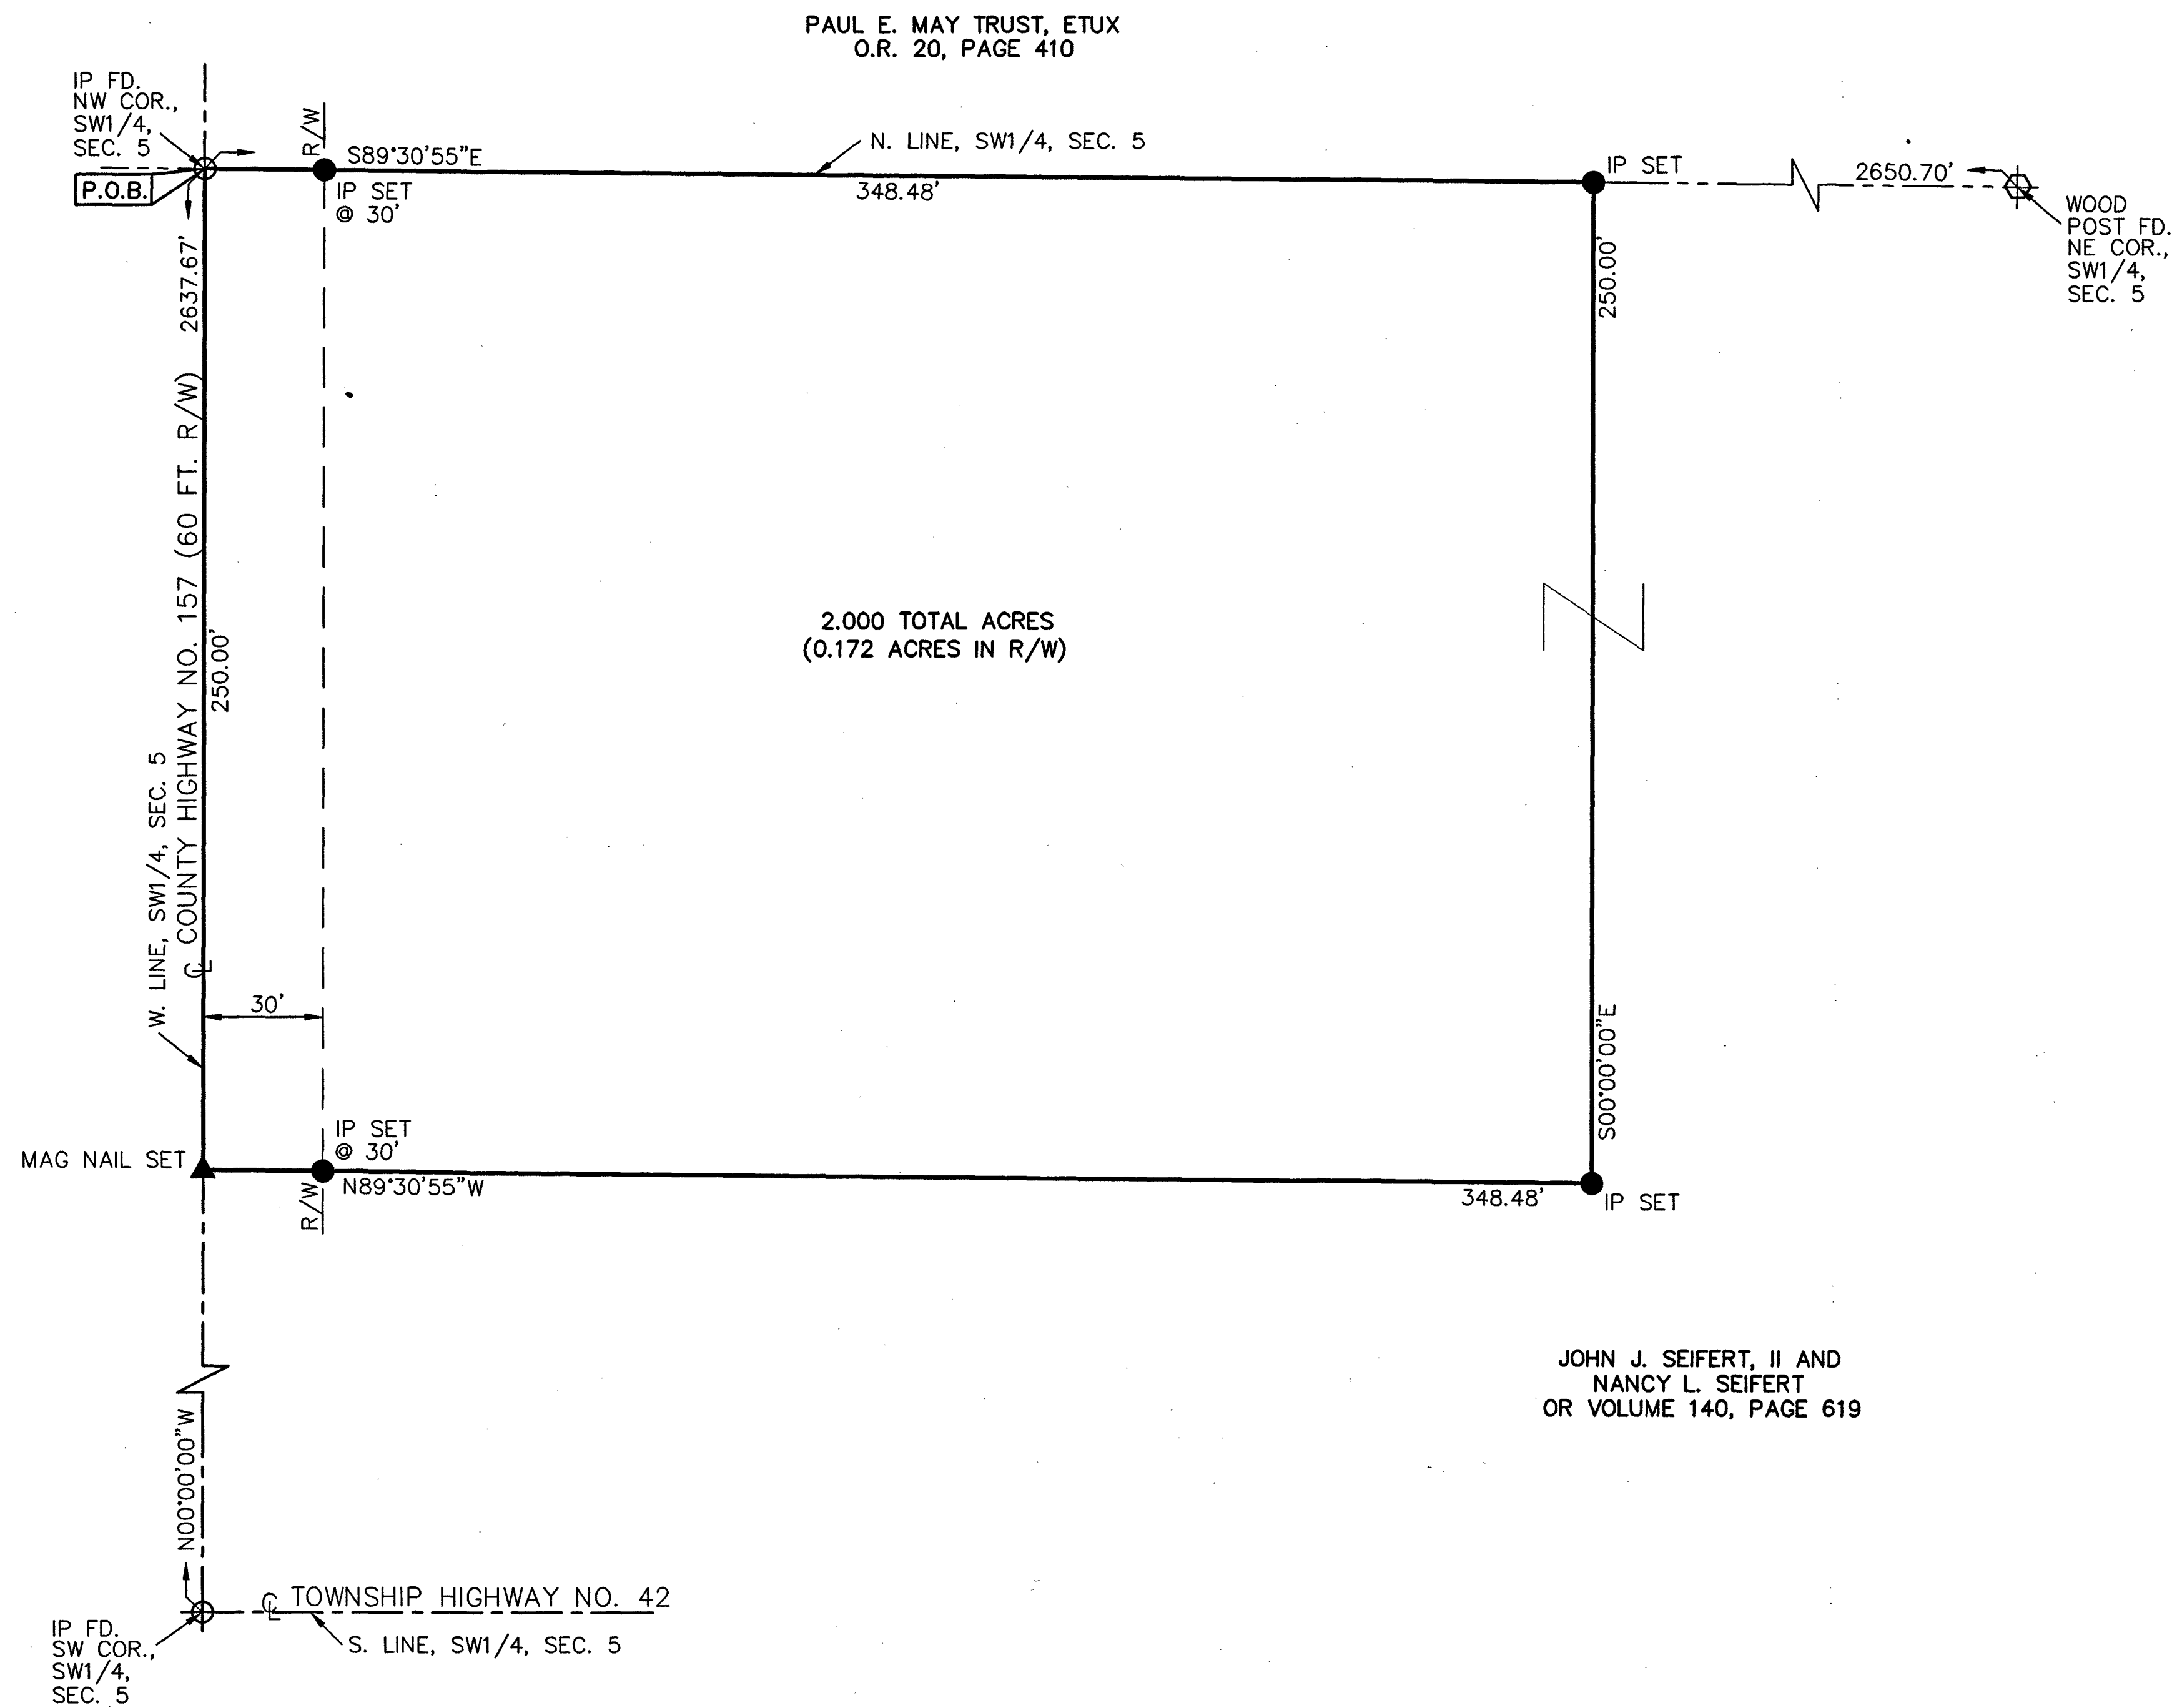


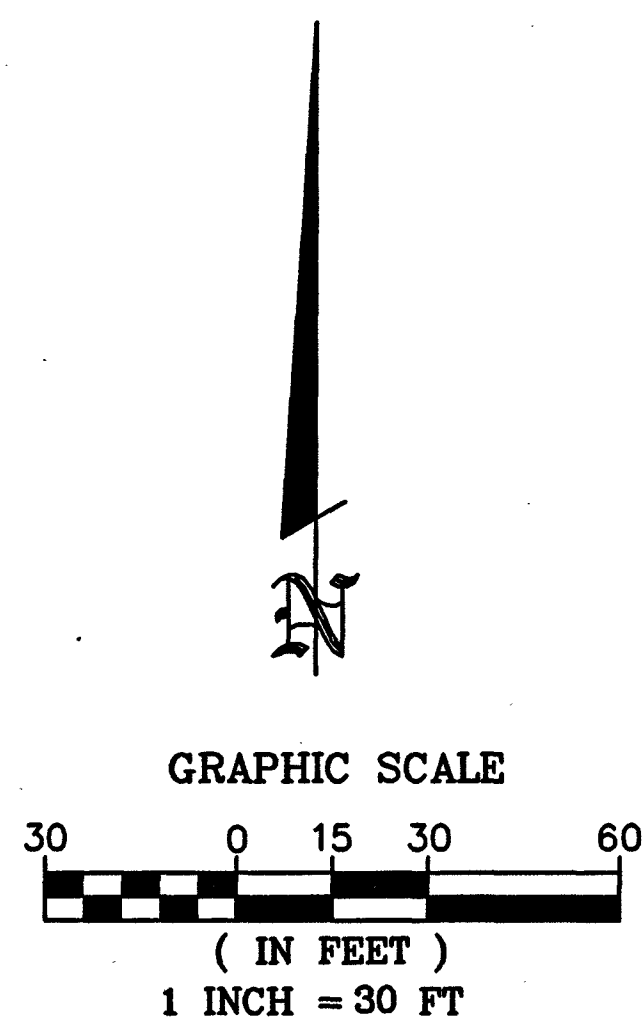

NOTE: THE BEARINGS ON THIS PLAT ARE BASED UPON THE CENTERLINE OF COUNTY HIGHWAY NO. 157 BEARING N00°00'00"W.

IP SET= 5/8"x30" REBAR WITH PETERMAN ASSOCIATES' CAP.

SURVEY REFERENCE:

VICTOR B. KOEHLER, P.S. #7457,
DATED 1-23-03, FILED IN VOLUME C, PAGE 680.

EDWARD A. VAN HORN, P.S. #6563,
DATED 6-5-86, FILED IN VOLUME 6, PAGE 298.


WYANDOT COUNTY STONE RECORDS

SURVEY NUMBER: 05-140
VOLUME: D PAGE: 284
DATE FILED: 12-22-05
PARCEL #: 29-1070-0100

ALL REGIONAL PLANNING
REQUIREMENTS HAVE BEEN
APPROVED FOR THIS SURVEY
APPLICATION # 06-07

LEGEND

- WOOD POST FOUND
- STONE MONUMENT FOUND
- △ NAIL FOUND
- ▲ NAIL SET
- IRON PIN FOUND
- IRON PIN SET
- RR SPIKE FOUND

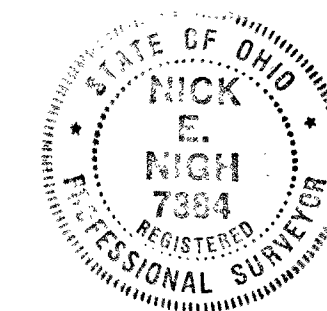

DATE: 12-20-05
Nick E. Nigh
NICK E. NIGH, P.S. #7384
PROFESSIONAL SURVEYOR
PETERMAN ASSOCIATES, INC.
3480 N. MAIN STREET
FINDLAY, OH 45840

PETERMAN ASSOCIATES, INC.

ARCHITECTS - ENGINEERS - SURVEYORS
3480 NORTH MAIN STREET (419) 422-6672 FINDLAY, OHIO 45840

SEAL	SCALE 1"=30'	REVISIONS	BY	DATE
	DATE 12-05-05	REVISE PER WYANDOT CO. COMMENTS	CTW	12-21-05
	DRAWN BY CTW			
	APPROVED BY NEN			

SURVEY SHANNON BAHN JOB. NO. 05-1050

BEING PART OF THE SW1/4 OF SECTION 5, T2S, R12E,
TOWNSHIP OF RICHLAND, COUNTY OF WYANDOT, OHIO