
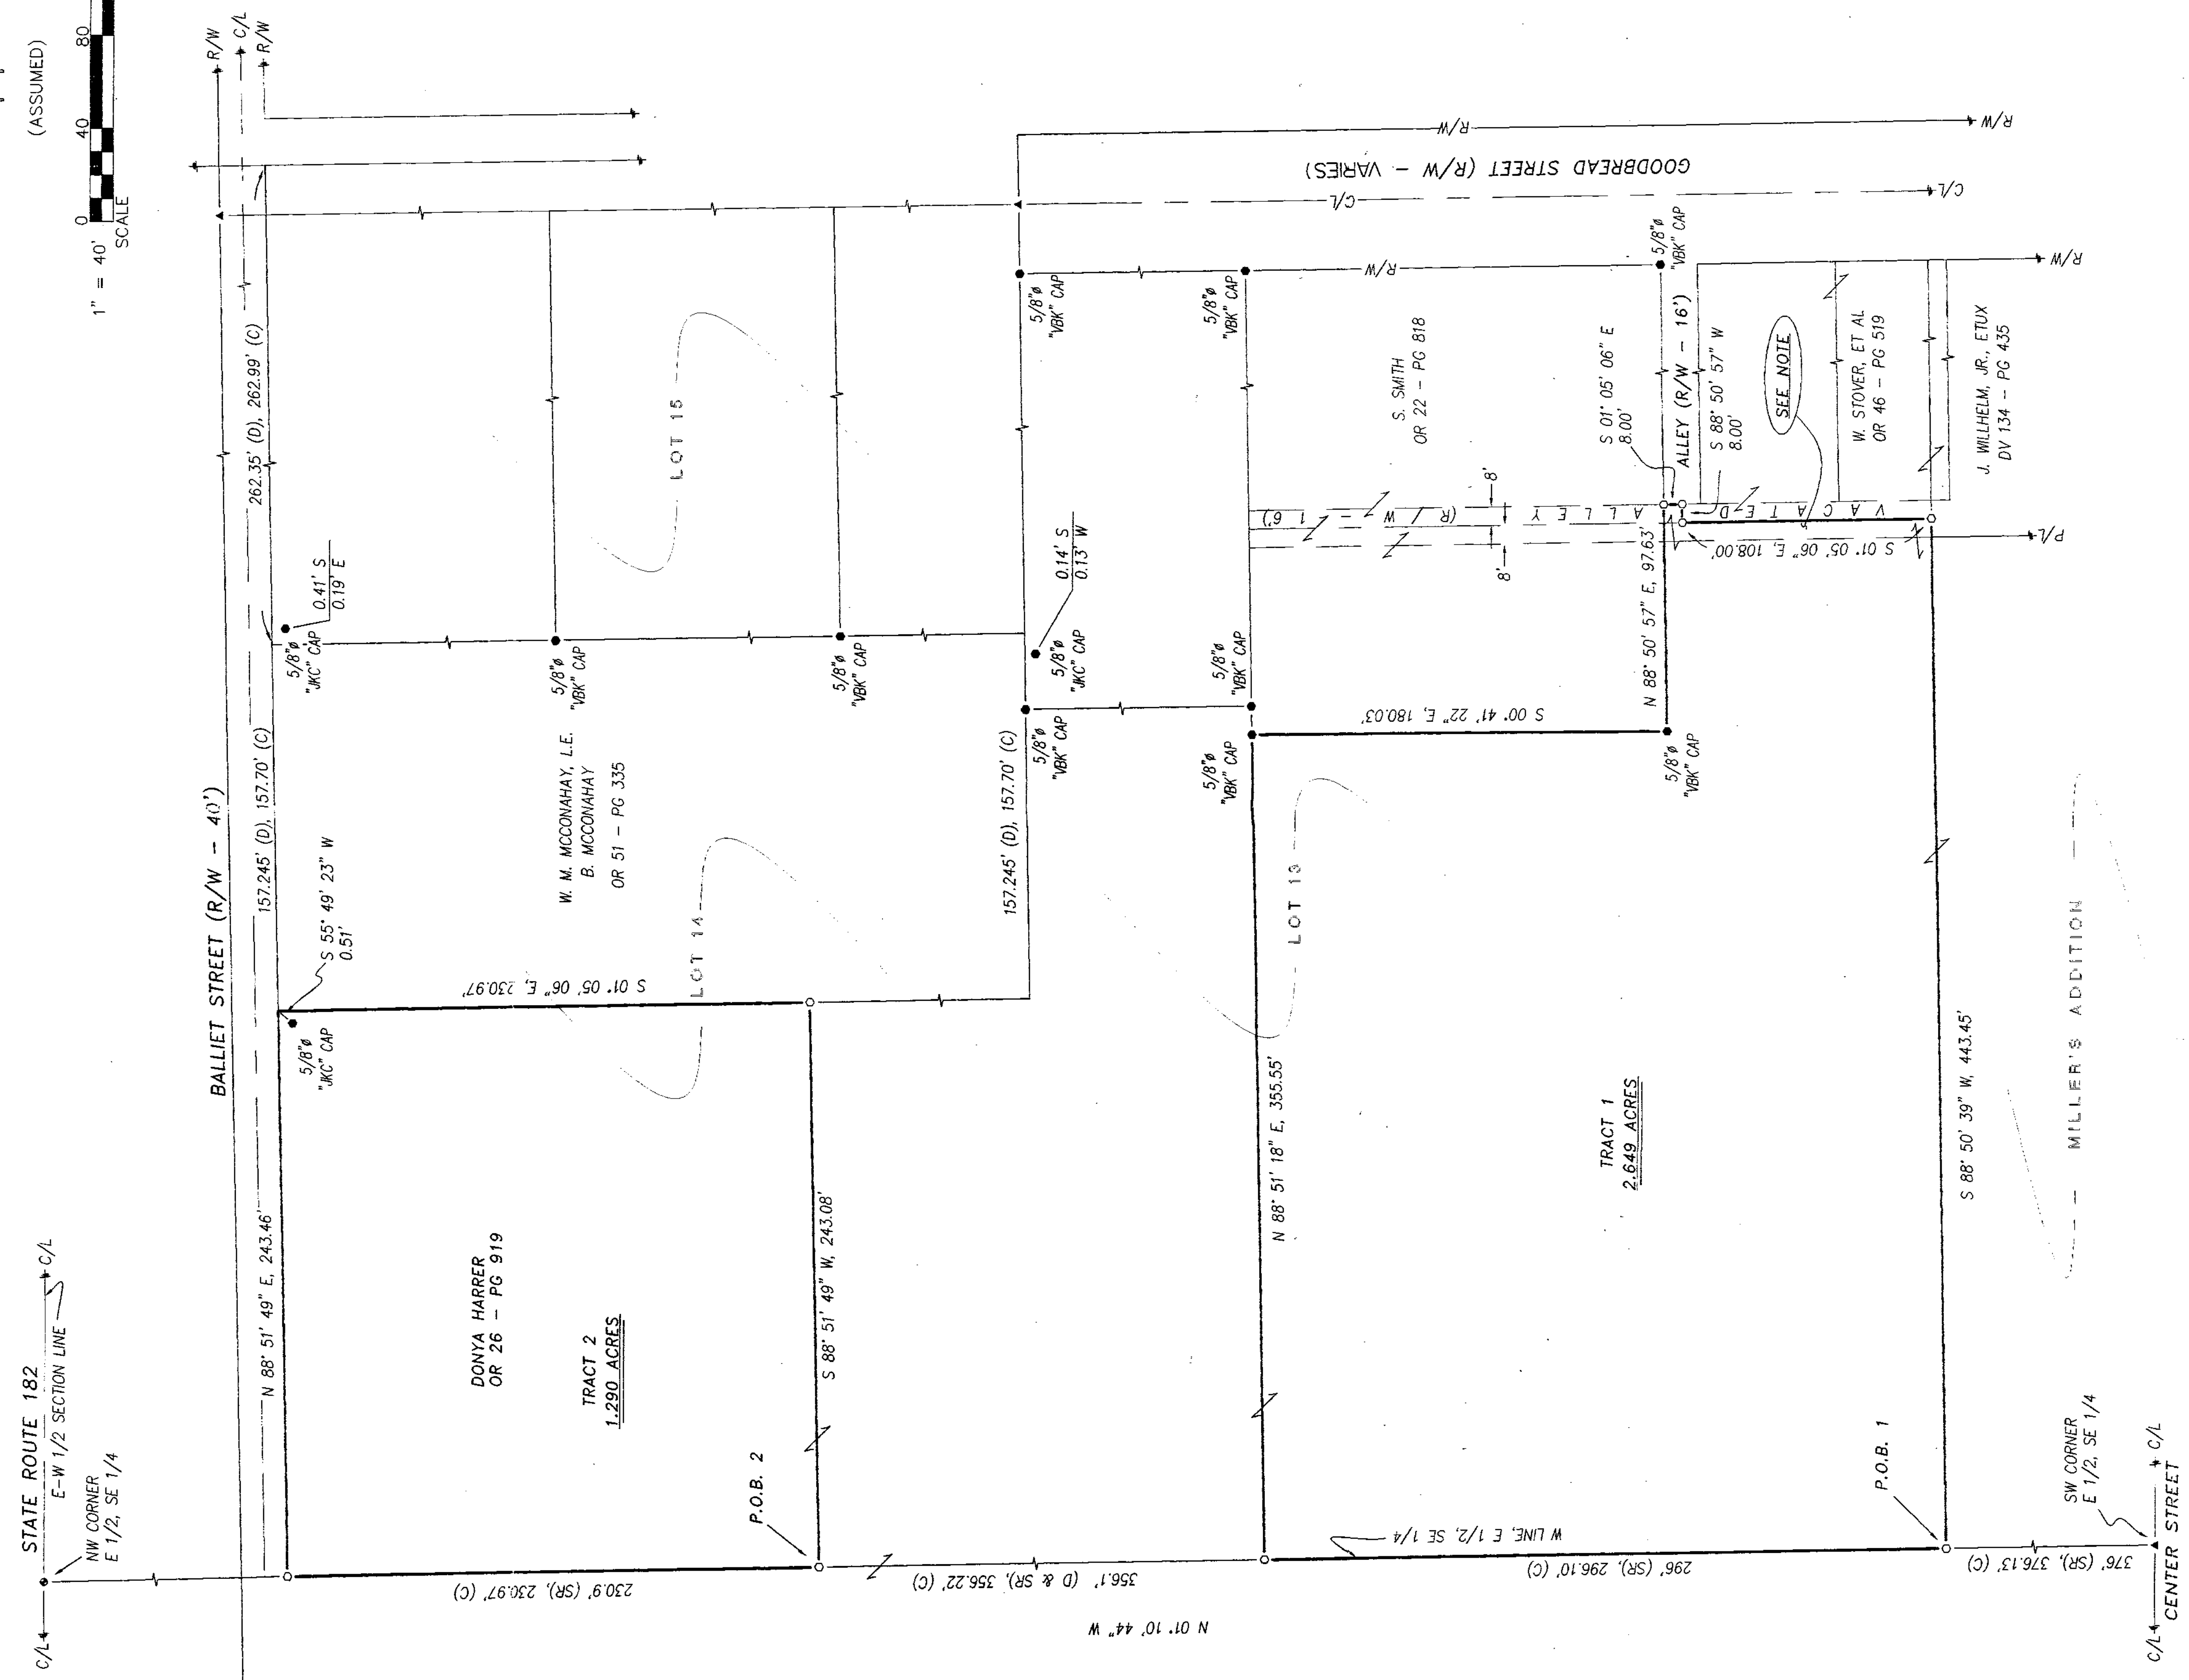


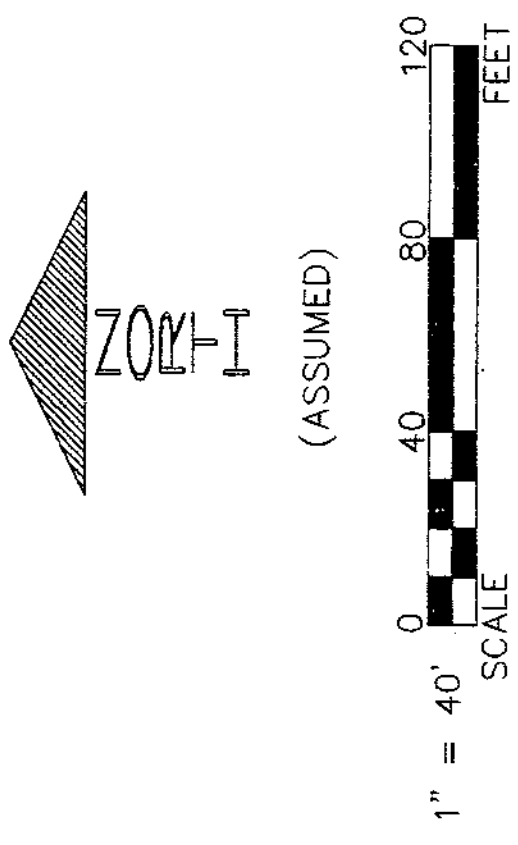

SURVEY NUMBER: 06-47  
VOLUME: D PAGE: 295  
DATE FILED: 05-11-06  
PARCEL #: 14-0340-0000 & 14-0315-0000

ALL REGIONAL PLANNING  
REQUIREMENTS HAVE BEEN  
APPROVED FOR THIS SURVEY  
APPLICATION # N/A

LEGEND:

| SET FOUND | DESCRIPTION                         |
|-----------|-------------------------------------|
| ⊙         | MONUMENT                            |
| ⊕         | RAILROAD SPIKE                      |
| ⊗         | NAIL                                |
| ⊙         | IRON PIPE                           |
| ⊙         | DRILL HOLE                          |
| ⊙         | 5/8" IRON ROD WITH PERSONALIZED CAP |
| ●         | IRON ROD                            |
| ▲         | STONE                               |
| ■         | MONUMENT BOX                        |
| D         | DEED                                |
| P         | PLAT                                |
| M         | MEASURED                            |
| C         | CALCULATED                          |
| Q         | DIAMETER                            |
| SR        | SURVEY RECORD                       |
| □         | HOUSE                               |
| □         | GARAGE                              |
| □         | BARN                                |
| □         | SHED                                |
| □         | FENCE                               |
| □         | CENTERLINE                          |
| C/L       | RIGHT-OF-WAY                        |
| R/W       | PROPERTY LINE                       |
| P/L       | POST                                |

REFERENCES:

- DEED VOLUMES AND PAGES AS SHOWN.
- SURVEY VOLUME 3, PAGE 340.
- SURVEY VOLUME 9, PAGE 67.
- SURVEY VOLUME 7, PAGE 7.
- SURVEY VOLUME C, PAGE 417.
- SURVEY VOLUME C, PAGE 366.
- WYANDOT COUNTY CORNERSTONE RECORDS.
- WYANDOT COUNTY ROAD RECORDS.
- CABINET A, SLIDE 52, RECORDER'S OFFICE.
- ORIGINAL U. S. GOVERNMENT FIELD NOTES.

NOTE:

THE WYANDOT COUNTY TAX MAP INDICATES THIS 16' WIDE ALLEY WAS VACATED IN SEPTEMBER 1974. NO RECORDS COULD BE LOCATED TO SUBSTANTIATE THIS IN THE WYANDOT COUNTY COMMISSIONERS' JOURNALS. THE VILLAGE OF NEVADA'S COUNCIL MINUTES FOR THIS PERIOD OF TIME WERE DETERMINED TO BE MISSING. WILLIAM STOVER, ADJONER AND CURRENT COUNCILMAN, INDICATES THAT HIS FAMILY WAS INSTRUMENTAL IN HAVING THIS ALLEY VACATED.

NOTE:

THIS SURVEY DOES NOT INCLUDE A TITLE SEARCH. EASEMENTS OR OTHER ENCUMBRANCES MAY OR MAY NOT EXIST. THE LAND ARE NOT SHOWN ON THIS SURVEY. ANY BUILDINGS OR OTHER STRUCTURES NOT TO SCALE. I HEREBY DECLARE THAT I HAVE SURVEYED THE ABOVE DESCRIBED PROPERTY DURING APRIL, 2006. THIS SURVEY IS SUBJECT TO ALL LEGAL HIGHWAYS, EASEMENTS, RESTRICTIONS, LEASES OF RECORD, AND OF RECORDS IN RESPECTIVE UTILITY OFFICES. THE BEARINGS REFERRED TO HEREON ARE BASED ON AN ASSUMED MERIDIAN AND ARE ONLY FOR THE PURPOSE OF ANGULAR MEASUREMENT. DATE



*Victor B. Koehler*  
VICTOR B. KOEHLER, P.S. NO. 7457  
05-02-06

SURVEY FOR: **STEVE HARBER**

**KOEHLER SURVEYING, INC.**  
P.O. BOX 28  
UPPER SANDUSKY, OHIO 43351  
419-294-5388

LOCATED IN PART OF LOTS 13 & 14 OF PLATTED LANDS OF THE SOUTHEAST QUARTER OF SECTION 33, T-2-S, R-15-E, IN THE VILLAGE OF NEVADA, WYANDOT COUNTY, OHIO.

| DRAWN BY | CHECKED BY | REVISION |
|----------|------------|----------|
| DAL      | VBK        | 05-01-06 |
| 1        |            | 1        |
| 06054-S  |            |          |