




N. LINE, W1/2, SW1/4, SEC. 2  
NE COR.,  
W1/2,  
SW1/4,  
SEC. 2  
RR SPIKE FOUND  
2652.98'

PARCEL NUMBER ACREAGE BREAKDOWN		
33-0330-0000	1.973 ACRES	TRACT TWO
33-0325-0000	0.027 ACRES	TRACT ONE
TOTAL - 2.000 ACRES		TRACT THREE

LEGEND  
○ FENCE POST FOUND  
□ CONC. MONUMENT FOUND  
△ MAG NAIL FOUND  
▲ MAG NAIL SET  
○ IRON PIN FOUND  
● IRON PIN SET  
○ RR SPIKE FOUND  
● IRON PIPE FOUND  
⊗ DRILL HOLE FOUND  
(P)=PLATTED DISTANCE  
(M)=MEASURED DISTANCE

30.56 ACRES  
GREGORY TONG  
DANIEL R. TONG  
DEED VOL. 179, PG. 1052  
PARCEL NO. 33-0330-0000

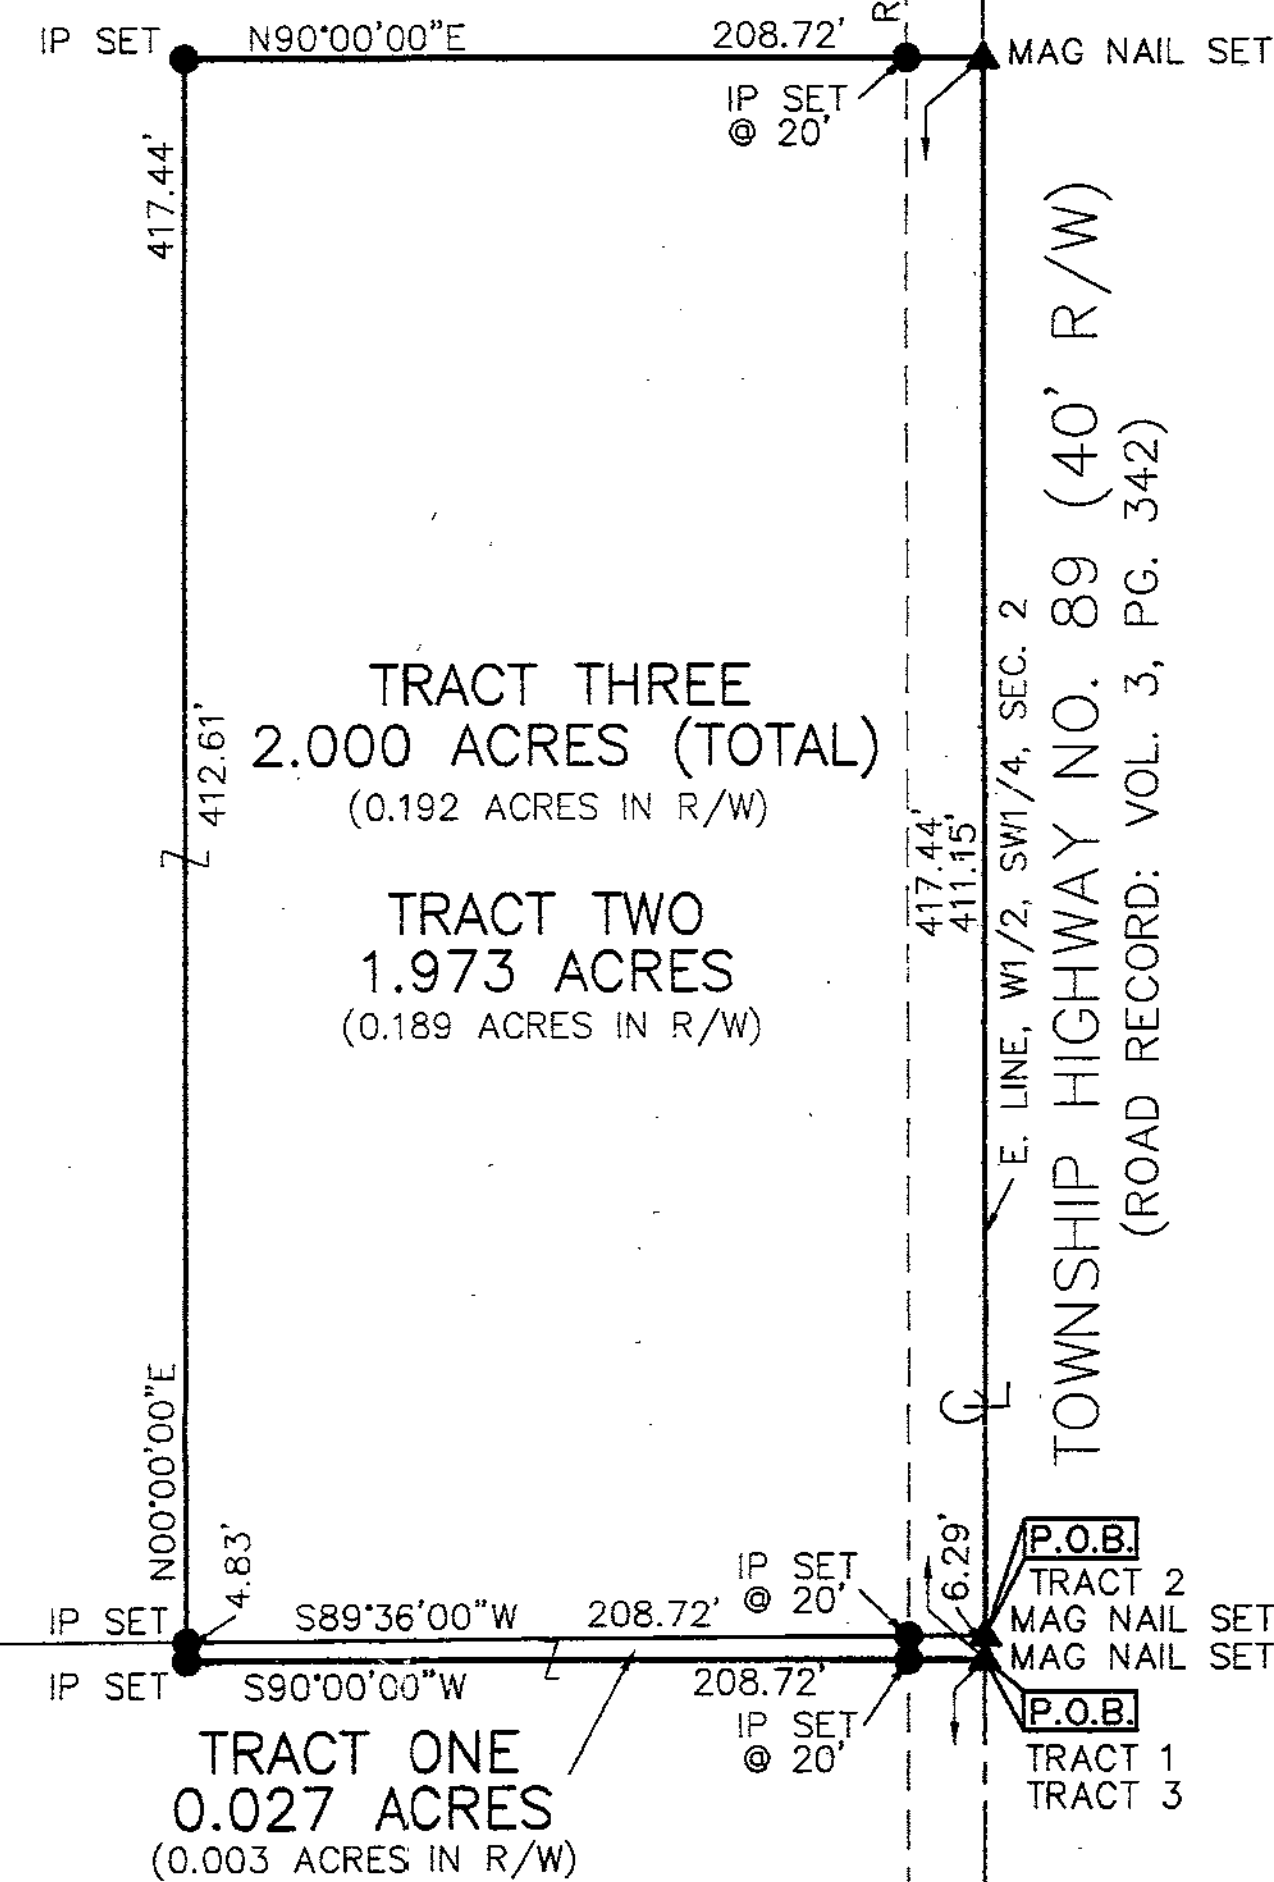


TRACT ONE FOR ADJOINER  
PURPOSES ONLY

ALL REGIONAL PLANNING  
REQUIREMENTS HAVE BEEN  
APPROVED FOR THIS SURVEY  
APPLICATION # 06-47

SURVEY NUMBER: 06-86  
VOLUME: D PAGE: 306  
DATE FILED: 08-18-06  
PARCEL #: 33-0330-0000  
33-0325-0000

4.44 ACRES  
DANIEL R. TONG  
DEED VOL. 204, PG. 136  
PARCEL NO. 33-0325-0000

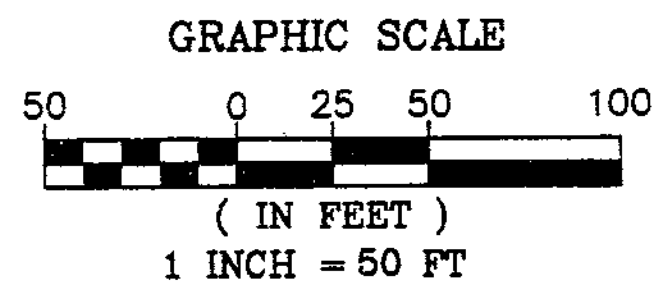

NOTE: THE BEARINGS ON THIS PLAT ARE BASED UPON AN  
ASSUMED MERIDIAN AND ARE USED ONLY FOR THE PURPOSE OF  
DESCRIBING ANGULAR MEASUREMENTS.

IP SET= 5/8"x30" REBAR WITH PETERMAN ASSOCIATES' CAP.

SURVEY REFERENCE:

SURVEY FOR DAN TONG, HANK AND ASSOCIATES, INC.,  
DANIEL J. NICHOLS, P.S. #7460, DATED 2-28-94, FILED  
IN VOLUME 9, PAGE 112 (JOB NO. 93187-S)  
SURVEY FOR DAN TONG, HANK AND ASSOCIATES, INC.,  
DANIEL J. NICHOLS, P.S. #7460, DATED 12-29-93, FILED  
IN VOLUME 9, PAGE 97 (JOB NO. 93187-S)  
SURVEY FOR DEBBY SCHULTZ, JERRY B. WEININGER, P.S. #5647,  
DATED 6-12-84, FILED IN VOLUME 6, PAGE 148  
WYANDOT COUNTY STONE RECORDS

DATE: 8-16-06  
  
NICK E. NIGH, P.S.  
PROFESSIONAL SURVEYOR #7384  
PETERMAN ASSOCIATES, INC.  
3480 N. MAIN STREET  
FINDLAY, OH 45840

PETERMAN ASSOCIATES, INC.			
3480 NORTH MAIN STREET		ARCHITECTS - ENGINEERS - SURVEYORS	FINDLAY, OHIO 45840
SEAL	SCALE 1"=50'	REVISIONS	BY DATE
	DATE 8-9-06	REVISE PER COMMENTS	CTW 8-16-06
	DRAWN BY CTW		
	APPROVED BY NEN		
	SURVEY		JOB. NO. 06-0717
	JEREMY TONG		
	BEING PART OF THE W1/2 OF THE SW1/4 OF SECTION 2, T1S, R12E, TOWNSHIP OF RIDGE, COUNTY OF WYANDOT, OHIO		