


CURVE DATA:

CURVE A:	CURVE B:
R = 382.40'	R = 229.18'
LC = 657.17'	LC = 277.92'
CH = 579.23'	CH = 261.20'
CH BRG = S 49° 11' 36" E	CH BRG = S 63° 41' 08" E

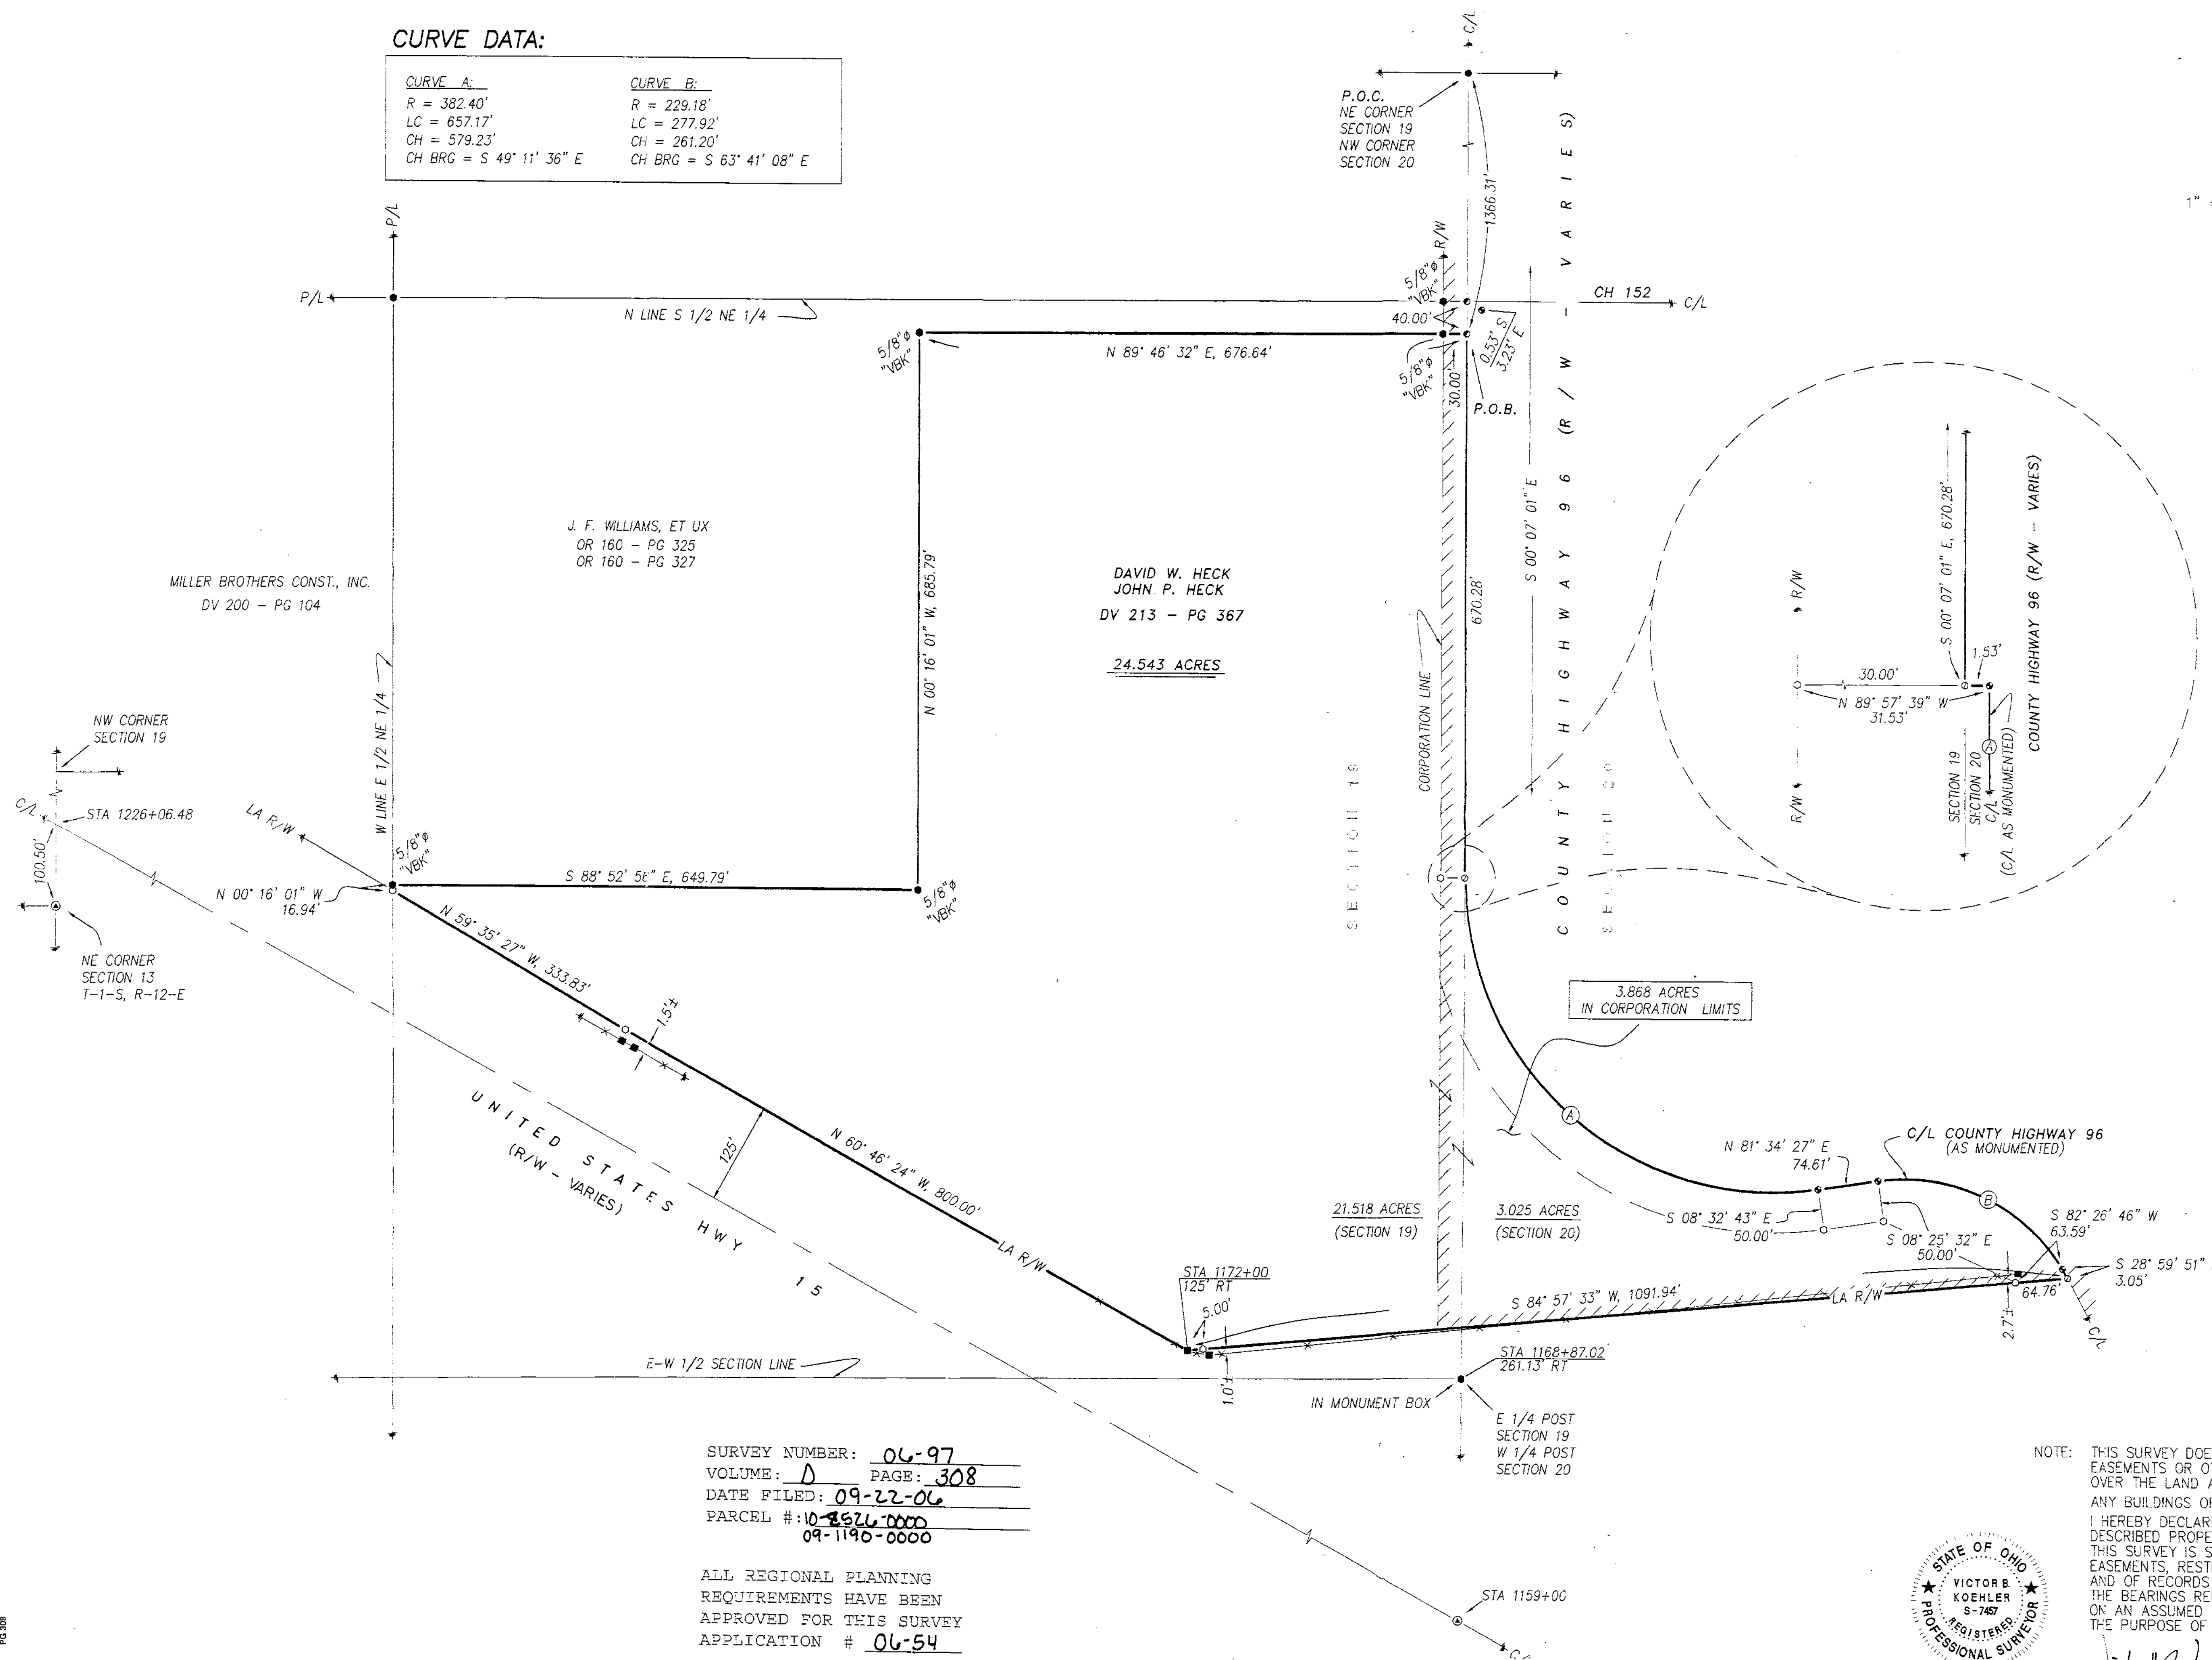


REFERENCES:

- DEED VOLUMES AND PAGES AS SHOWN.
- SURVEY VOLUME C, PAGE 970.
- SURVEY VOLUME 7, PAGE 32.
- WYANDOT COUNTY CORNERSTONE RECORDS.
- WYANDOT COUNTY ROAD RECORDS.
- ORIGINAL U. S. GOVERNMENT FIELD NOTES.
- ODOT R/W PLANS - HAN-15-26.68
WYA-15-0.00
WYA-23-27.38
- JOURNAL 38, PAGE 237, WYANDOT COUNTY COMMON PLEAS COURT

LEGEND:

SET FOUND	DESCRIPTION
⊙	MONUMENT
⊗	RAILROAD SPIKE
⊙	NAIL
⊙	IRON PIPE
⊙	DRILL HOLE
⊙	5/8\"
⊙	IRON ROD WITH PERSONALIZED CAP
⊙	IRON ROD
⊙	STONE
⊙	MONUMENT BOX
⊙	DEED
⊙	CALCULATED DIAMETER
⊙	FENCE
⊙	C/L CENTERLINE
⊙	R/W RIGHT-OF-WAY
⊙	P/L PROPERTY LINE POST

NOTE: THIS SURVEY DOES NOT INCLUDE A TITLE SEARCH. EASEMENTS OR OTHER ENCUMBRANCES ON OR OVER THE LAND ARE NOT SHOWN ON THIS SURVEY. ANY BUILDINGS OR OTHER STRUCTURES NOT TO SCALE. I HEREBY DECLARE THAT I HAVE SURVEYED THE ABOVE DESCRIBED PROPERTY DURING SEPTEMBER, 2006. THIS SURVEY IS SUBJECT TO ALL LEGAL HIGHWAYS, EASEMENTS, RESTRICTIONS, LEASES OF RECORD AND OF RECORDS IN RESPECTIVE UTILITY OFFICES. THE BEARINGS REFERRED TO HEREON ARE BASED ON AN ASSUMED MERIDIAN AND ARE ONLY FOR THE PURPOSE OF ANGULAR MEASUREMENT.

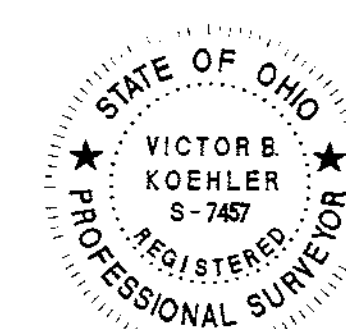

Victor B. Koehler
VICTOR B. KOEHLER, P.S. NO. 7457
DATE 09/20/06

SURVEY NUMBER: 06-97
VOLUME: D PAGE: 308
DATE FILED: 09-22-06
PARCEL #: 10-2526-0000
09-1190-0000

ALL REGIONAL PLANNING REQUIREMENTS HAVE BEEN APPROVED FOR THIS SURVEY APPLICATION # 06-54

SURVEY FOR: DAVID AND JOHN HECK

BEING A PARCEL OF LAND SITUATED IN THE VILLAGE OF CAREY AND PART OF THE NE 1/4 OF SECTION 19 AND THE NW 1/4 OF SECTION 20, T-1-S, R-13-E, CRAWFORD TOWNSHIP, WYANDOT COUNTY, OHIO

KOEHLER SURVEYING, INC.
P. O. BOX 28
UPPER SANDUSKY, OHIO 43351
419-294-5388

REVISIONS:	CHECKED:	DATE
1	DAL	09-18-06
1	VBK	09-19-06

06127-S