


1" = 100'
SCALE
0 100 200 300
FEET

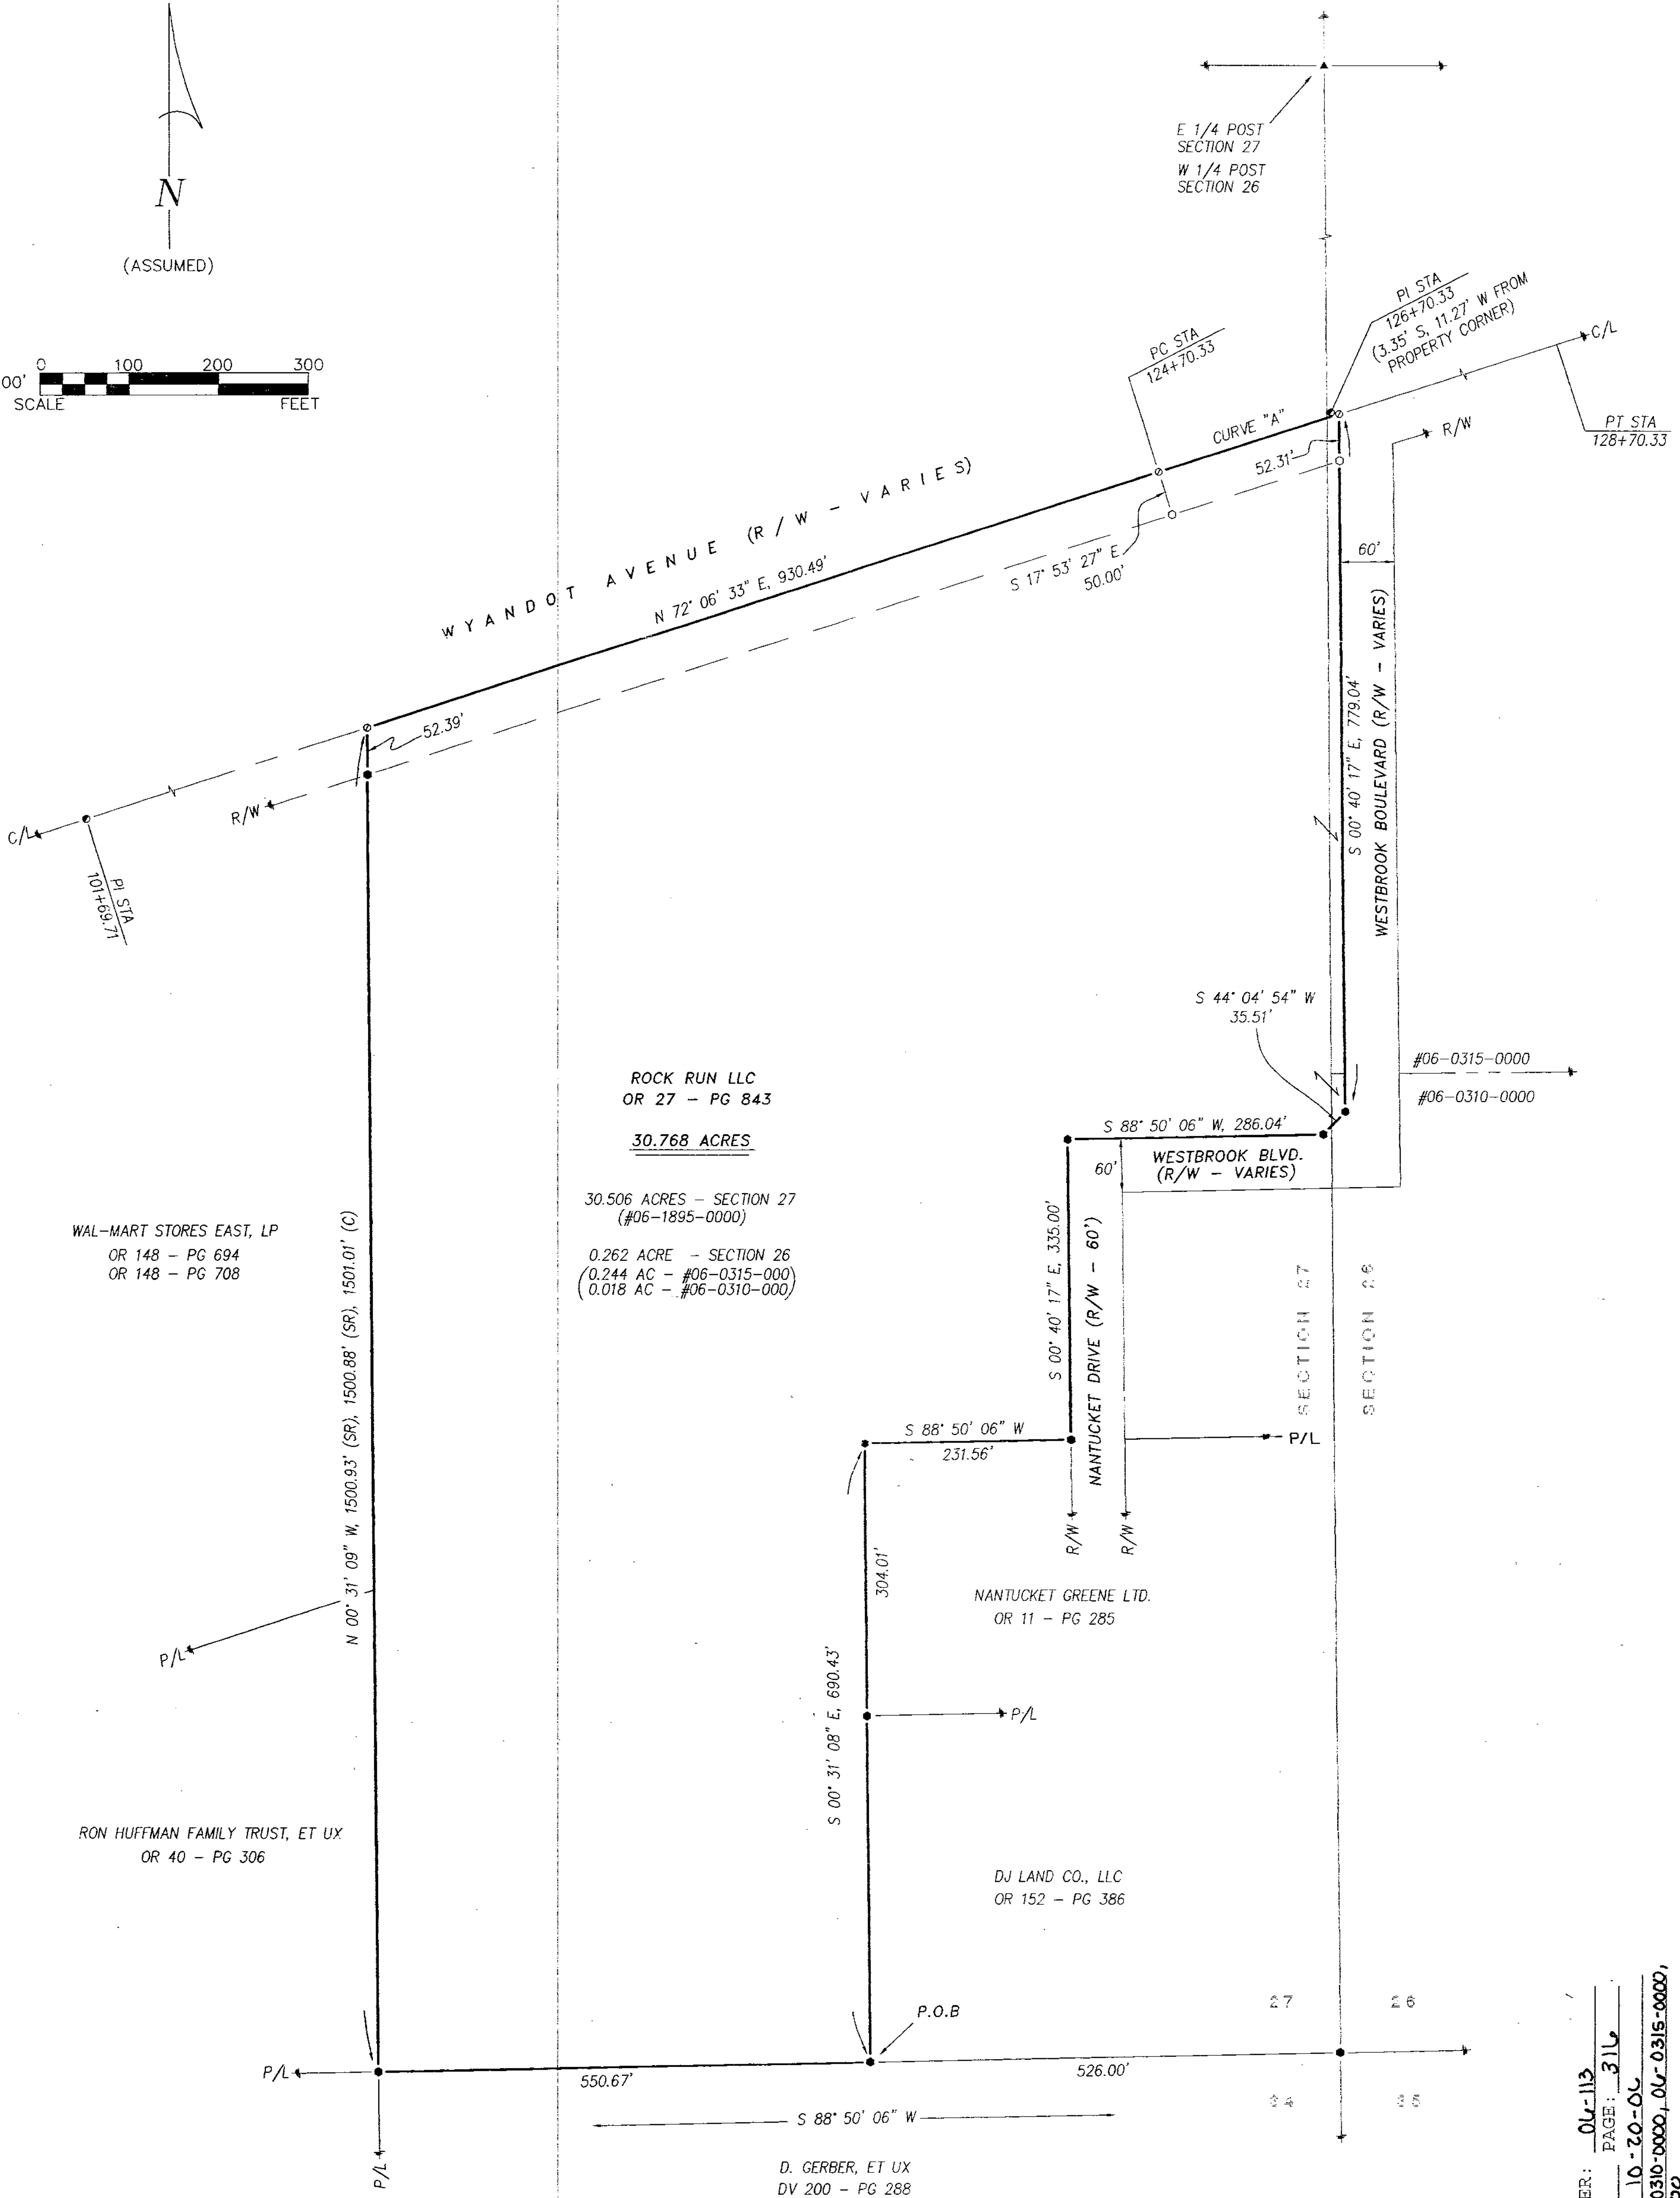

LEGEND:

SET FOUND	DESCRIPTION
⊙	MONUMENT
⊕	RAILROAD SPIKE
⊙	NAIL
⊙	IRON PIPE
⊙	DRILL HOLE
⊙	5/8" Ø IRON ROD WITH PERSONALIZED CAP
⊙	5/8" Ø IRON ROD (UNLESS NOTED)
●	STONE
▲	MONUMENT BOX
□	DEED
P	PLAT
M	MEASURED
C	CALCULATED
Ø	DIAMETER
SR	SURVEY RECORD
H	HOUSE
G	GARAGE
B	BARN
S	SHED
X	FENCE
C/L	CENTERLINE
R/W	RIGHT-OF-WAY
P/L	PROPERTY LINE
■	POST

REFERENCES:

- DEED VOLUMES AND PAGES AS SHOWN.
- SURVEY VOLUME C, PAGE 359.
- SURVEY VOLUME C, PAGE 712.
- SURVEY VOLUME D, PAGE 256.
- SURVEY VOLUME D, PAGE 230.
- WYANDOT COUNTY CORNERSTONE RECORDS.
- WYANDOT COUNTY ROAD RECORDS.
- CABINET A, SLIDES 555 & 556, RECORDER'S OFFICE.
- CABINET A, SLIDE 675, RECORDER'S OFFICE.
- ORIGINAL U. S. GOVERNMENT FIELD NOTES.
- ODOT SH 200 R/W PLANS

CURVE DATA:

CURVE "A":
R = 85943.67'
LC = 211.71'
CH = 211.71'
CH BRG = N 72° 10' 47" E

NOTE: THIS SURVEY DOES NOT INCLUDE A TITLE SEARCH. EASEMENTS OR OTHER ENCUMBRANCES ON OR OVER THE LAND ARE NOT SHOWN ON THIS SURVEY. ANY BUILDINGS OR OTHER STRUCTURES NOT TO SCALE. I HEREBY DECLARE THAT I HAVE SURVEYED THE ABOVE DESCRIBED PROPERTY DURING OCTOBER, 2006. THIS SURVEY IS SUBJECT TO ALL LEGAL HIGHWAYS, EASEMENTS, RESTRICTIONS, LEASES OF RECORD AND OF RECORDS IN RESPECTIVE UTILITY OFFICES. THE BEARINGS REFERRED TO HEREON ARE BASED ON AN ASSUMED MERIDIAN AND ARE ONLY FOR THE PURPOSE OF ANGULAR MEASUREMENT.



VICTOR B. KOEHLER, P.S. NO. 7457
DATE 10/17/06

SURVEY NUMBER: 06-113
VOLUME: D PAGE: 316
DATE FILED: 10-20-06
PARCEL #: 06-0310-0000, 06-0315-0000, 06-1845-0000

ALL REGIONAL PLANNING REQUIREMENTS HAVE BEEN APPROVED FOR THIS SURVEY APPLICATION # N/A

SURVEY FOR: ROCK RUN LLC

LOCATED IN PARTS OF THE SOUTHWEST QUARTER OF SECTION 26 AND THE THE SOUTHEAST QUARTER OF SECTION 27, T-2-S, R-14-E, IN THE CITY OF UPPER SANDUSKY, WYANDOT COUNTY, OHIO.

KOEHLER SURVEYING, INC.

P.O. BOX 28
UPPER SANDUSKY, OHIO 43351
419-294-5388

DRAWN BY	CHECKED BY	REVISION
DAL	VBK	
10-13-06	10-16-06	