


I-170Z

(ASSUMED)

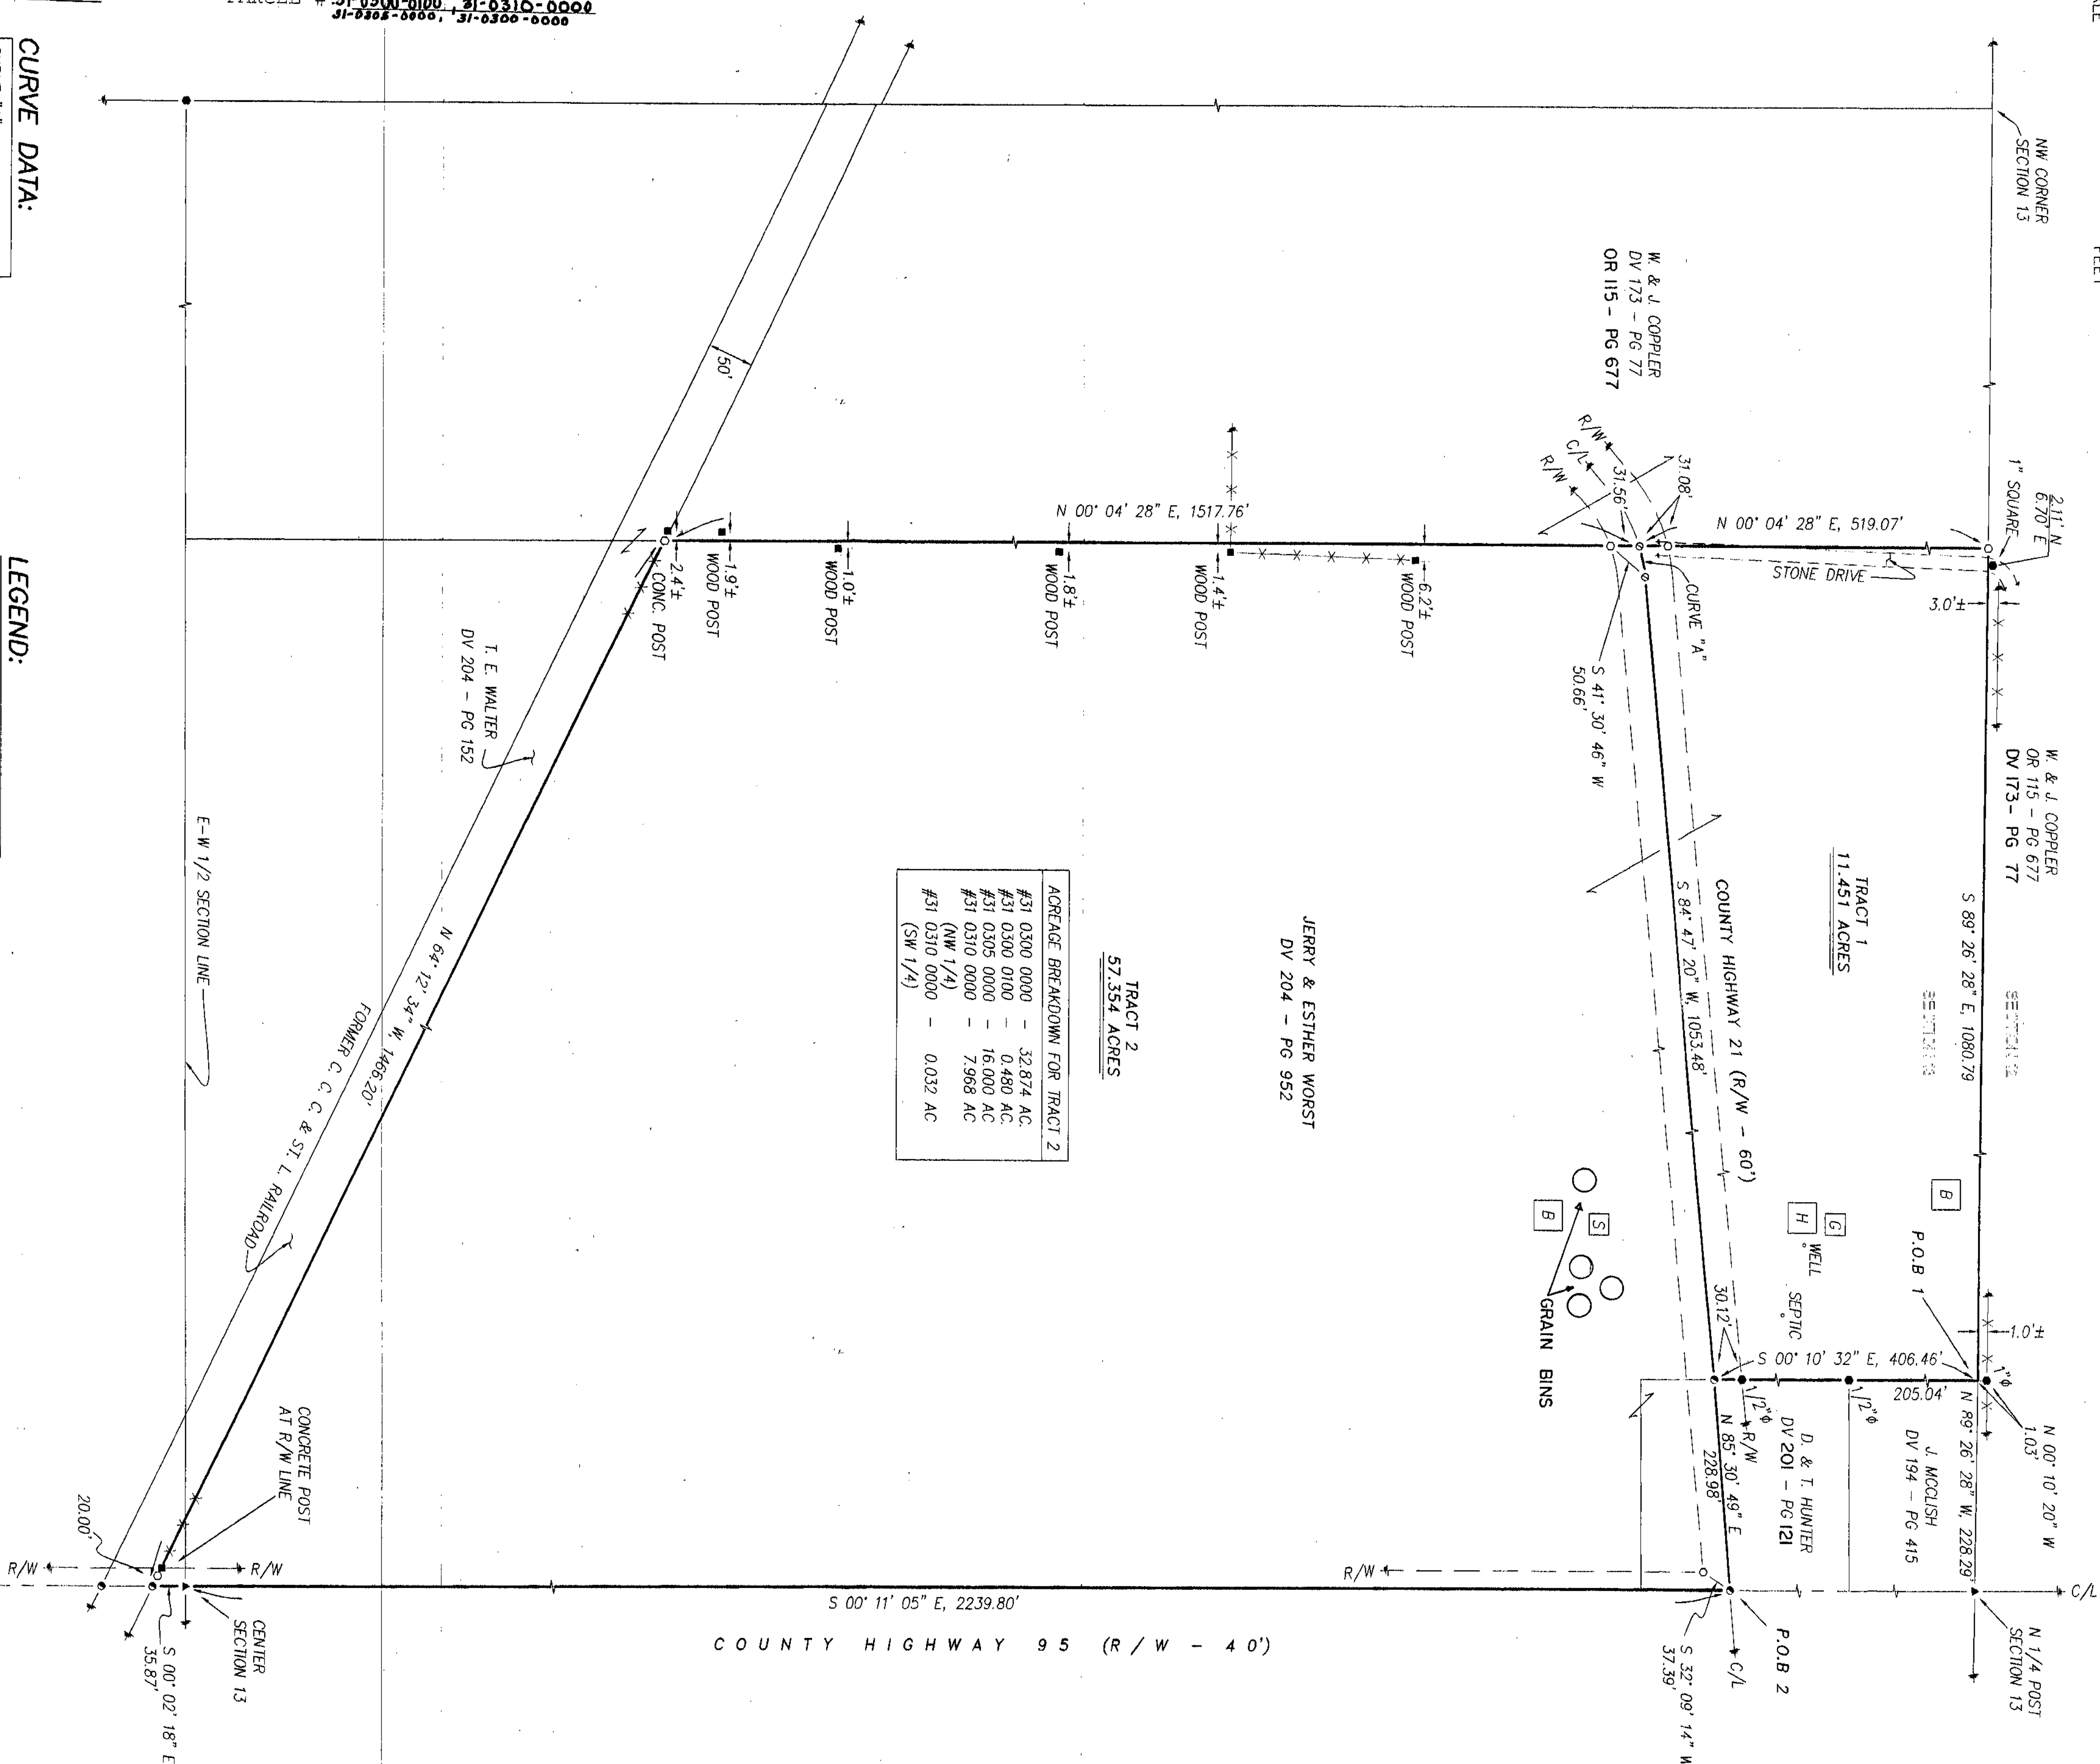

CURVE DATA:

R = 176.20'
LC = 34.19'
CH = 34.14'
CH BRG = S 79° 13' 47" W

LEGEND:

SET FOUND	DESCRIPTION
	MONUMENT
	RAILROAD SPIKE
	NAIL
	IRON PIPE
	DRILL HOLE
	5/8" Ø IRON ROD WITH PERSONALIZED CAP
	IRON ROD
	STONE
	MONUMENT BOX
	DEED
	PLAT
	MEASURED
	CALCULATED
	DIAMETER
	SURVEY RECORD
	HOUSE
	GARAGE
	BARN
	SHED
	FENCE
	CENTERLINE
	RIGHT-OF-WAY
	PROPERTY LINE
	POST

REFERENCES:

- DEED VOLUMES AND PAGES, AS SHOWN,
- SURVEY VOLUME 3, PAGE 524.
- SURVEY VOLUME 5, PAGE 315.
- SURVEY VOLUME 8, PAGE 107.
- SURVEY VOLUME 9, PAGE 127.
- SURVEY VOLUME 5, PAGE 211.
- SURVEY VOLUME 6, PAGE 408.
- SURVEY VOLUME 3, PAGE 474.
- SURVEY VOLUME B, PAGE 81.
- SURVEY VOLUME 9, PAGE 16.
- RESPECTIVE RAILROAD RIGHT-OF-WAY PLANS.
- WANDOT COUNTY CONNECTION RECORDS.
- ORANDOT COUNTY ROAD RECORDS.
- ORIGINAL U. S. GOVERNMENT FIELD NOTES.

SURVEY NUMBER: 07-26
VOLUME: D PAGE: 335
DATE FILED: 03-12-07
PARCEL # 31-0300-0100 31-0310-0000
31-0305-0000, 31-0300-0000

ALL REGIONAL PLANNING
REQUIREMENTS HAVE BEEN
APPROVED FOR THIS SURVEY
APPLICATION # 07-22

THIS SURVEY DOES NOT INCLUDE A TITLE SEARCH, EASEMENTS OR OTHER ENCUMBRANCES ON OR OVER THE LAND ARE NOT SHOWN ON THIS SURVEY, ANY BUILDINGS OR OTHER STRUCTURES NOT TO SCALE.

I HEREBY DECLARE THAT I HAVE SURVEYED THE ABOVE DESCRIBED PROPERTY PURSUING THEREIN, AND THAT THIS SURVEY IS SUBJECT TO ALL LEGAL, HIGHWAYS, EASEMENTS, RESTRICTIONS, LEASES OF RECORD, AND OF RECORDS IN RESPECTIVE UTILITY OFFICES, AND THE BEARINGS REFERRED TO HEREON ARE BASED ON AN ASSUMED MERIDIAN AND ARE ONLY FOR THE PURPOSE OF ANGULAR MEASUREMENT.

VICTOR B. KOEHLER, P.S. NO. 7457

03/06/07
DATE

SURVEY FOR: JERRY WORST

LOCATED IN PART OF THE SOUTHWEST & NORTHWEST QUARTERS OF SECTION 13
T-1-S, R-12-E, RIDGE TOWNSHIP, WYANDOT COUNTY, OHIO.

KOEHLER SURVEYING, INC.

P.O. BOX 28
UPPER SANDUSKY, OHIO 43351

419-294-5388