
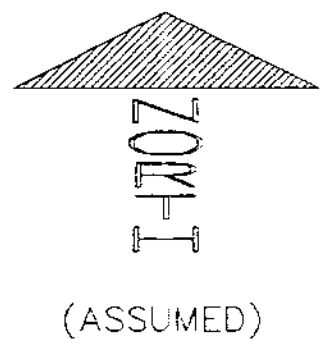


C. CLARK, ET AL
DV 196 - PG 59
DV 190 - PGS 273 & 276

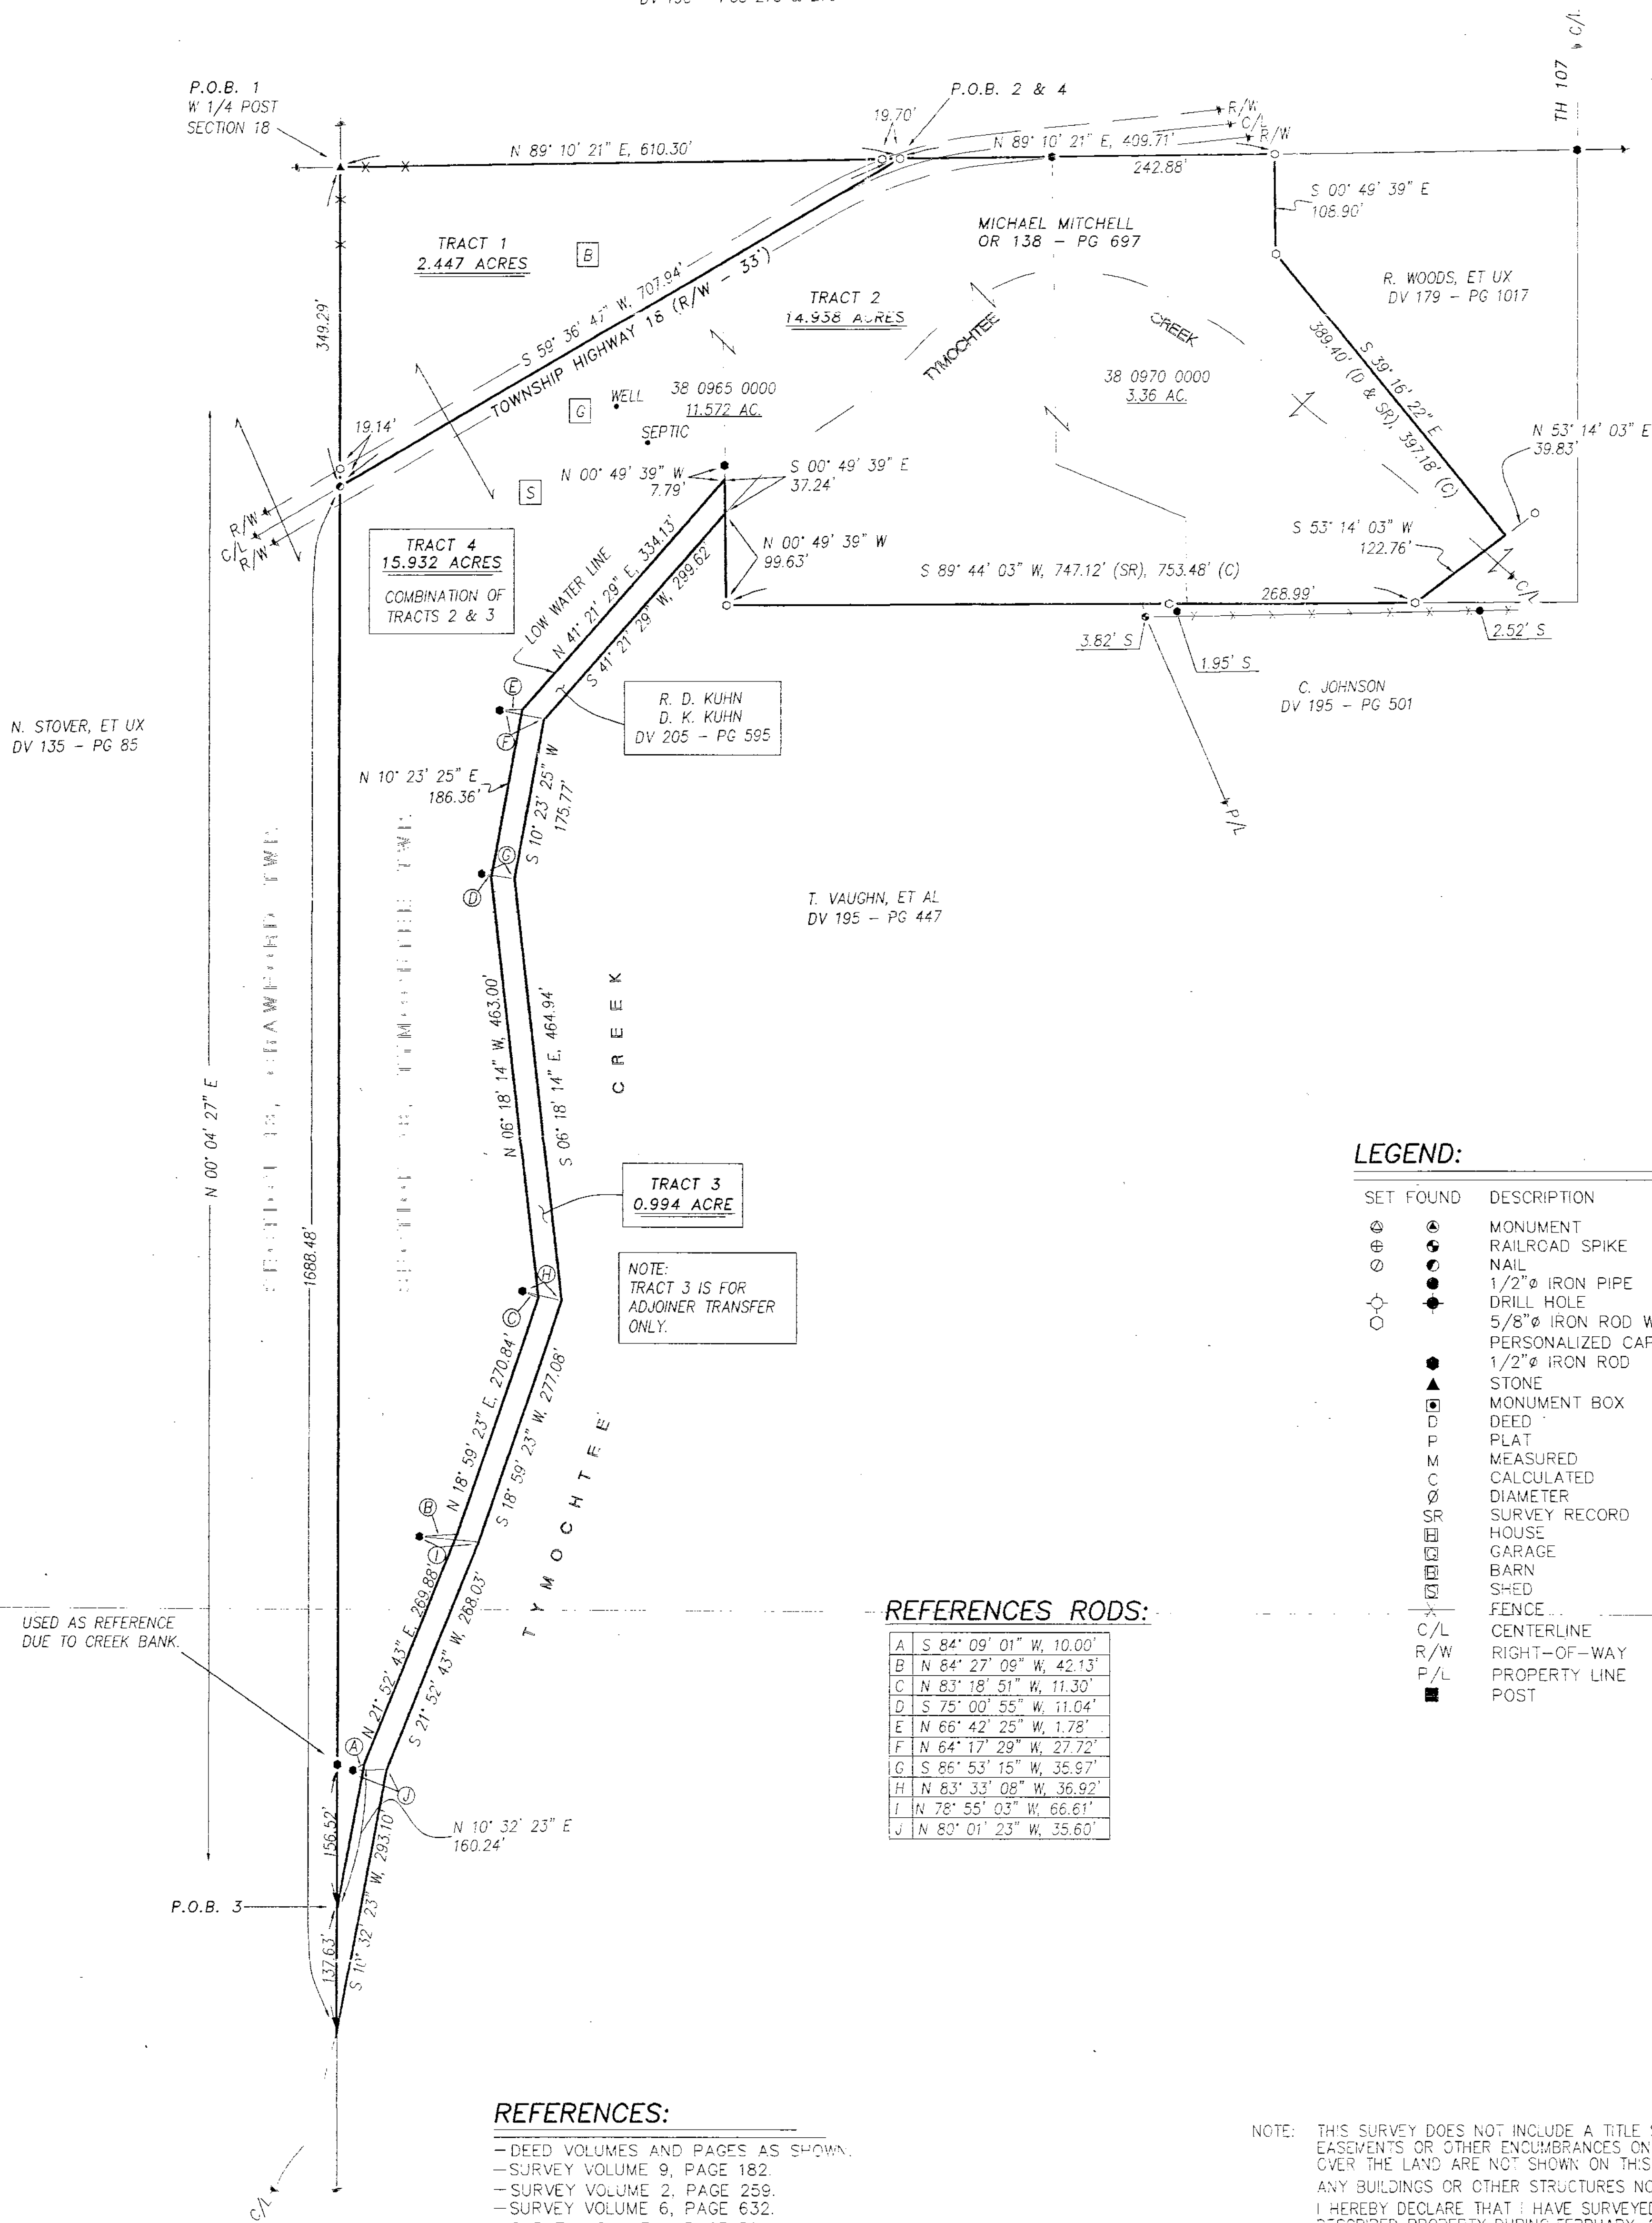

LEGEND:

SET	FOUND	DESCRIPTION
⊕	⊕	MONUMENT
⊕	⊕	RAILROAD SPIKE
⊕	⊕	NAIL
⊕	⊕	1/2" IRON PIPE
⊕	⊕	DRILL HOLE
⊕	⊕	5/8" IRON ROD WITH PERSONALIZED CAP
⊕	⊕	1/2" IRON ROD
⊕	⊕	STONE
⊕	⊕	MONUMENT BOX
⊕	⊕	DEED
⊕	⊕	PLAT
⊕	⊕	MEASURED
⊕	⊕	CALCULATED
⊕	⊕	DIAMETER
⊕	⊕	SURVEY RECORD
⊕	⊕	HOUSE
⊕	⊕	GARAGE
⊕	⊕	BARN
⊕	⊕	SHED
⊕	⊕	FENCE
C/L		CENTERLINE
R/W		RIGHT-OF-WAY
P/L		PROPERTY LINE
■		POST

REFERENCES RODS:

A	S 84° 09' 01" W, 10.00'
B	N 84° 27' 09" W, 42.13'
C	N 83° 18' 51" W, 11.30'
D	S 75° 00' 55" W, 11.04'
E	N 66° 42' 25" W, 1.78'
F	N 64° 17' 29" W, 27.72'
G	S 86° 53' 15" W, 35.97'
H	N 83° 33' 08" W, 36.92'
I	N 78° 55' 03" W, 66.61'
J	N 80° 01' 23" W, 35.60'

REFERENCES:

- DEED VOLUMES AND PAGES AS SHOWN.
- SURVEY VOLUME 9, PAGE 182.
- SURVEY VOLUME 2, PAGE 259.
- SURVEY VOLUME 6, PAGE 632.
- SURVEY VOLUME 1, PAGE 52.
- WYANDOT COUNTY CORNERSTONE RECORDS.
- WYANDOT COUNTY ROAD RECORDS.
- COMMISSIONER'S JOURNAL VOLUME 45, PAGE 233.

NOTE: THIS SURVEY DOES NOT INCLUDE A TITLE SEARCH. EASEMENTS OR OTHER ENCUMBRANCES ON OR OVER THE LAND ARE NOT SHOWN ON THIS SURVEY. ANY BUILDINGS OR OTHER STRUCTURES NOT TO SCALE. I HEREBY DECLARE THAT I HAVE SURVEYED THE ABOVE DESCRIBED PROPERTY DURING FEBRUARY, 2007. THIS SURVEY IS SUBJECT TO ALL LEGAL HIGHWAYS, EASEMENTS, RESTRICTIONS, LEASES OF RECORD AND OF RECORDS IN RESPECTIVE UTILITY OFFICES. THE BEARINGS REFERRED TO HEREON ARE BASED ON AN ASSUMED MERIDIAN AND ARE ONLY FOR THE PURPOSE OF ANGULAR MEASUREMENT.



VICTOR E. KOEHLER, P.S. NO. 7457
DATE 04/12/07

SURVEY NUMBER: 07-33
VOLUME: D PAGE: 338
DATE FILED: 04-18-07
PARCEL #: 38-0965-0000 38-6970-0000

ALL REGIONAL PLANNING REQUIREMENTS HAVE BEEN APPROVED FOR THIS SURVEY APPLICATION # Tract #1 07-10

SURVEY FOR: MICHAEL MITCHELL

LOCATED IN PART OF THE SOUTHWEST QUARTER OF SECTION 18,
T-1-S, R-14-E, TYMOCHTEE TOWNSHIP, WYANDOT COUNTY, OHIO.

KOEHLER SURVEYING, INC.

P.O. BOX 28
UPPER SANDUSKY, OHIO 43351
419-294-5388