


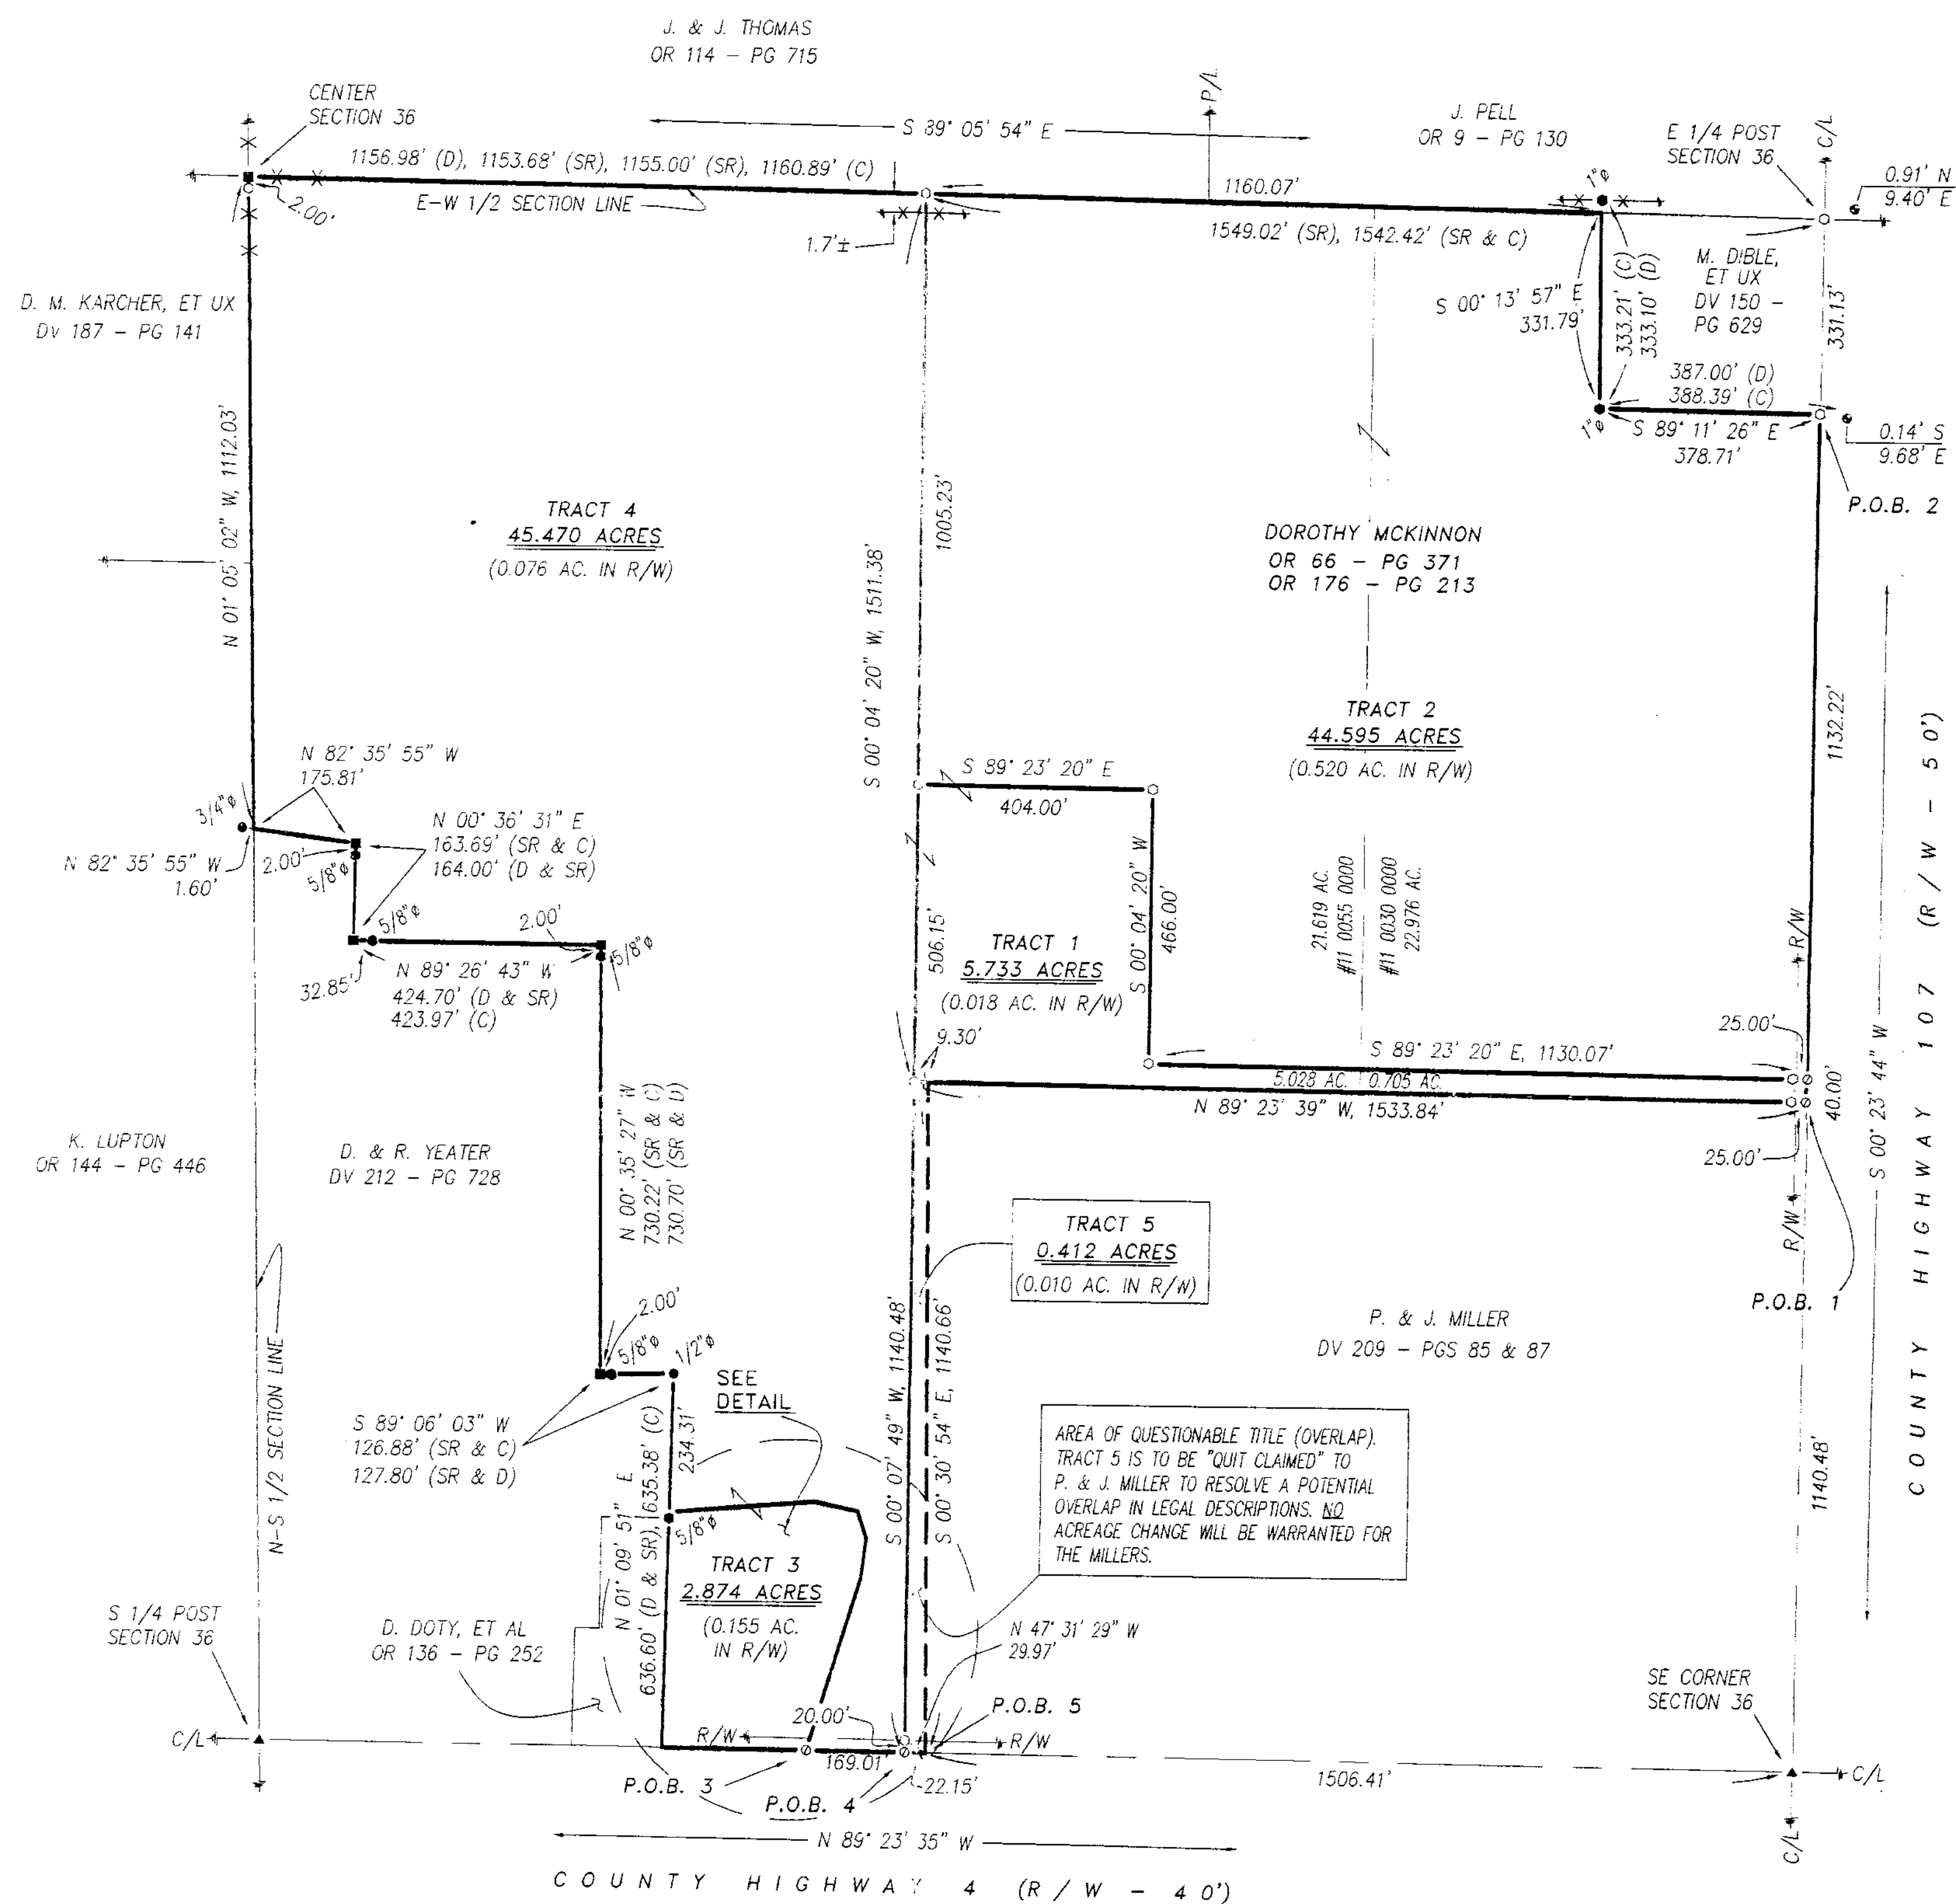

ALL REGIONAL PLANNING REQUIREMENTS HAVE BEEN APPROVED FOR THIS SURVEY APPLICATION # TRACT 1: 07-19 TRACT 2: 07-N/A TRACT 4: 07-21 TRACT 5: 07-20


SURVEY NUMBER: 07-51
VOLUME: D PAGE: 344
DATE FILED: 06-15-07
PARCEL #: 11-0030-0000, 11-0045-0000, 11-0055-0000

REFERENCES:

- DEED VOLUMES AND PAGES AS SHOWN.
- SURVEY VOLUME 3, PAGE 520.
- SURVEY VOLUME 3, PAGE 51.
- SURVEY VOLUME 1, PAGE 157.
- SURVEY VOLUME 2, PAGE 254.
- SURVEY VOLUME D, PAGE 94.
- SURVEY VOLUME 4, PAGE 469.
- WYANDOT COUNTY CORNERSTONE RECORDS.
- WYANDOT COUNTY ROAD RECORDS.
- ORIGINAL U. S. GOVERNMENT FIELD NOTES.


D. & R. YEATER
DV 212 - PG 728

D. DOTY, ET AL
OR 136 - PG 252

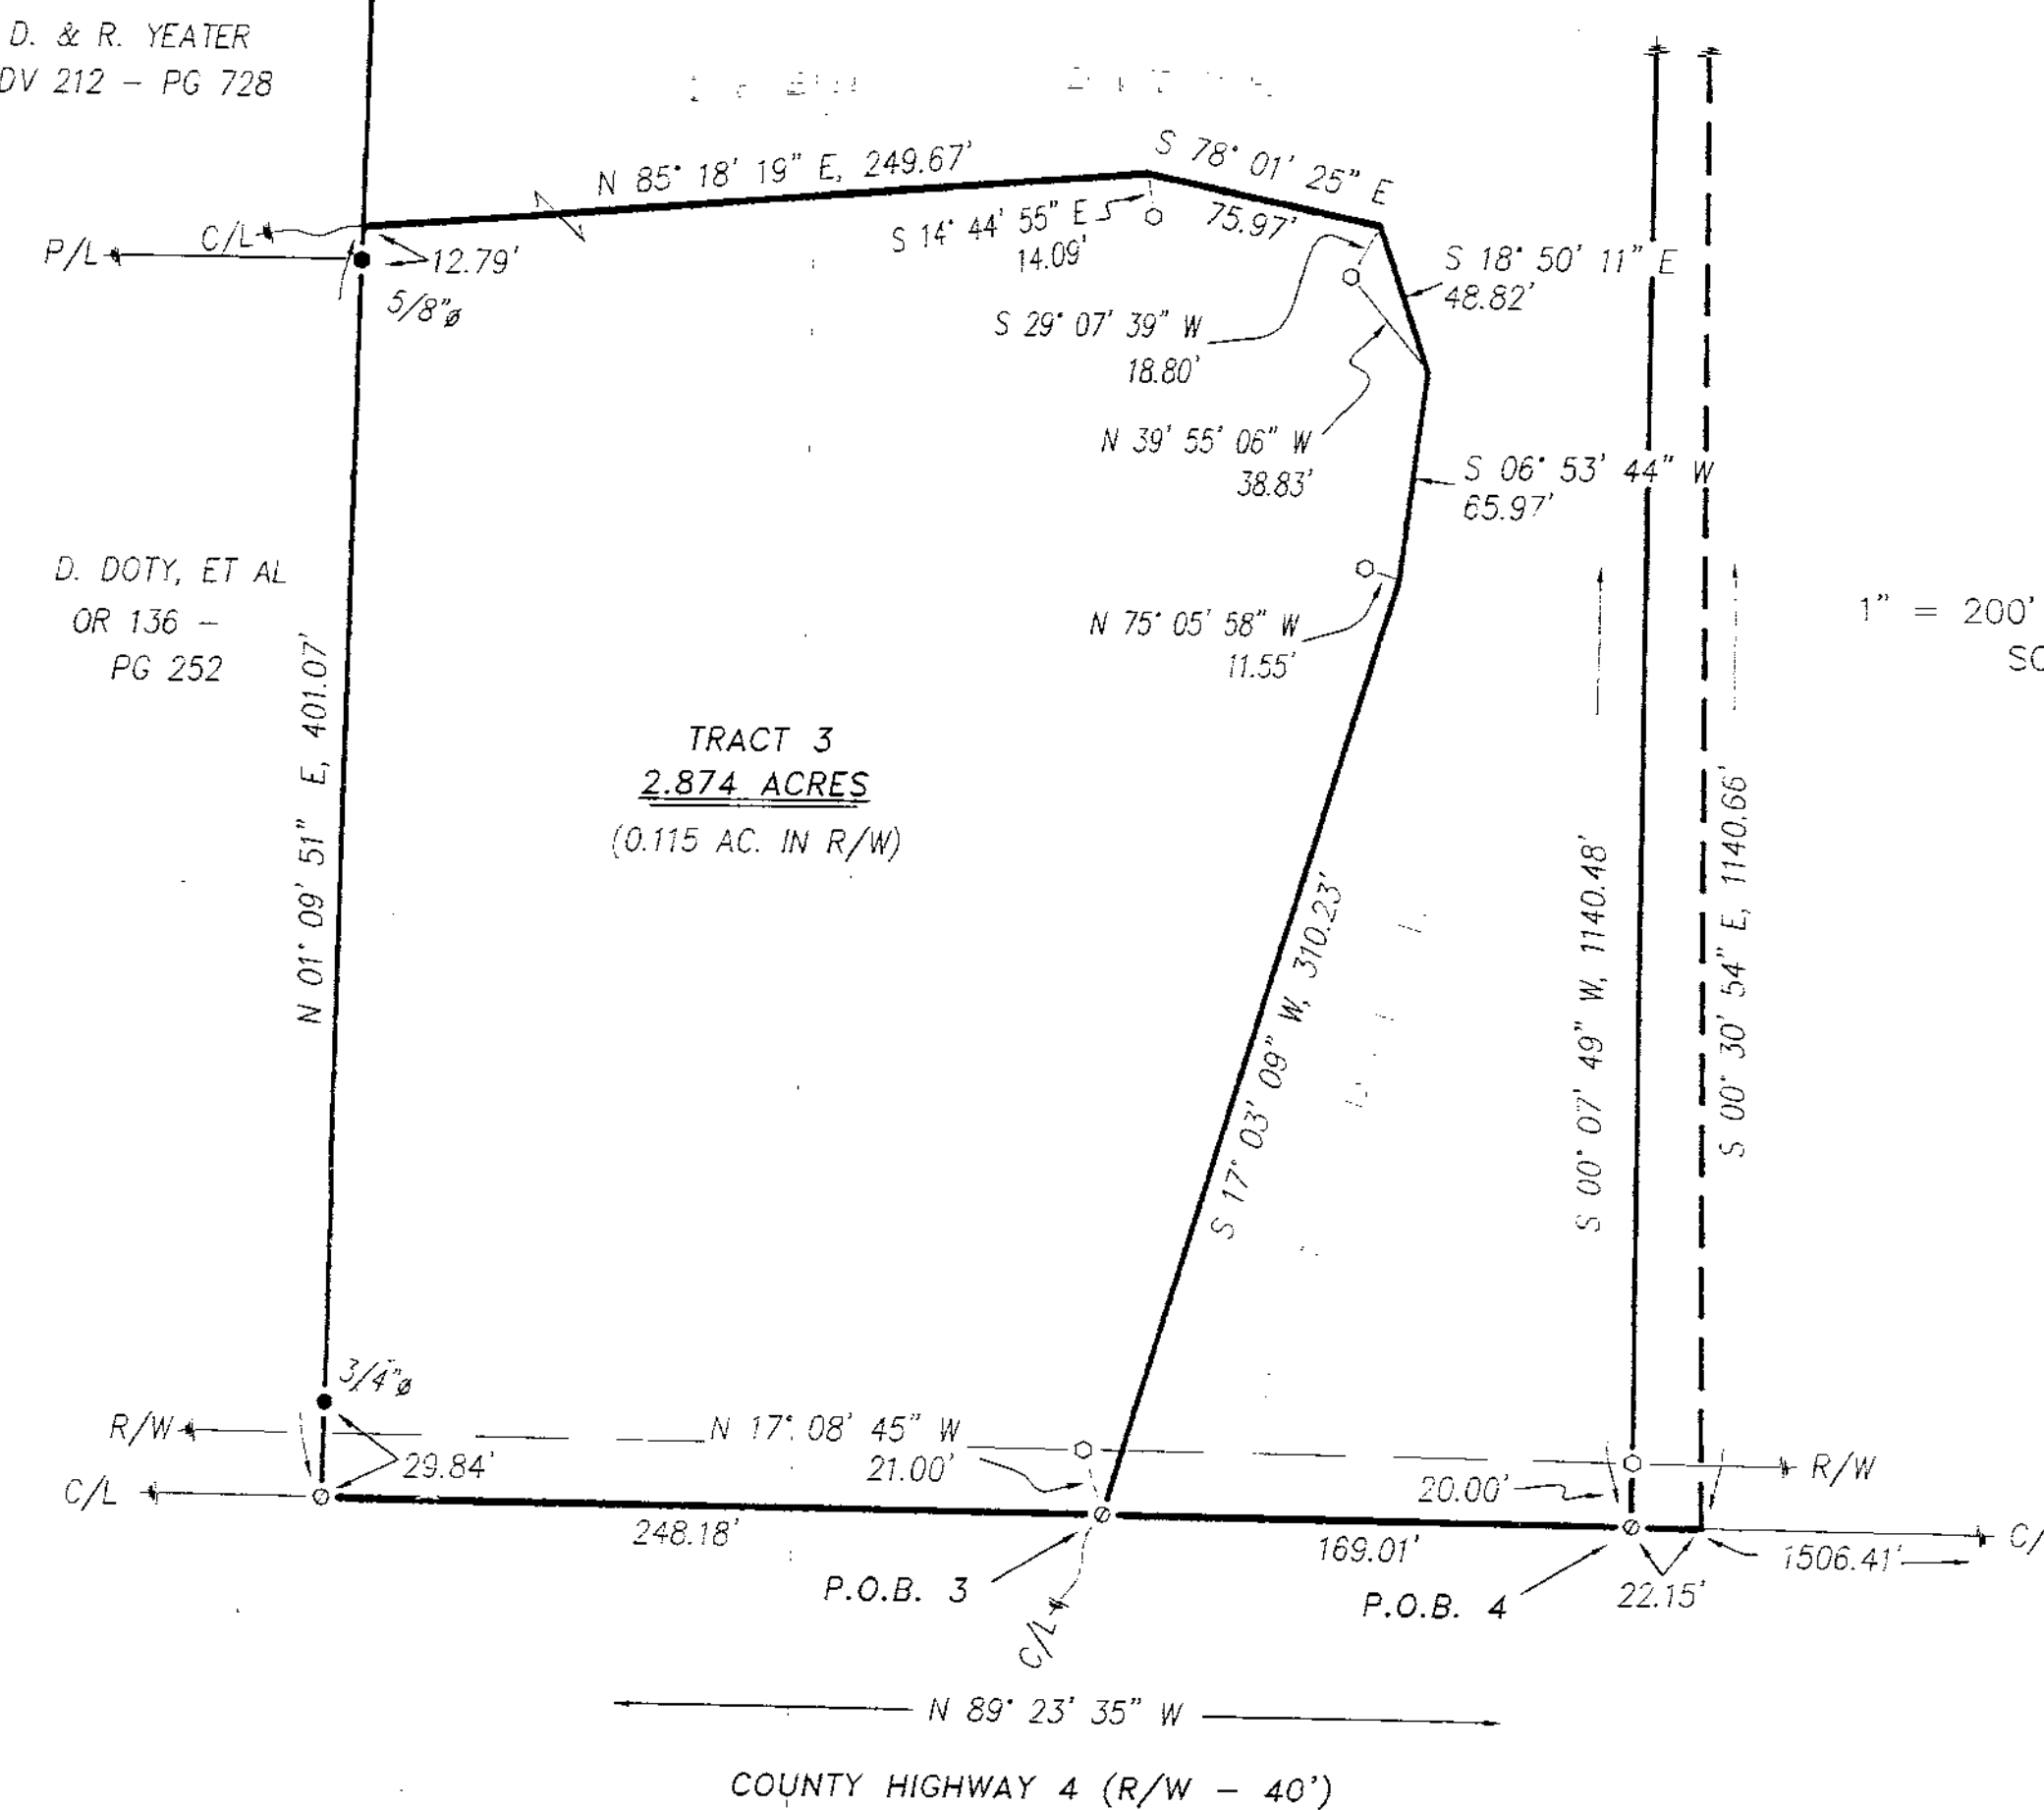

DETAIL

1" = 60'

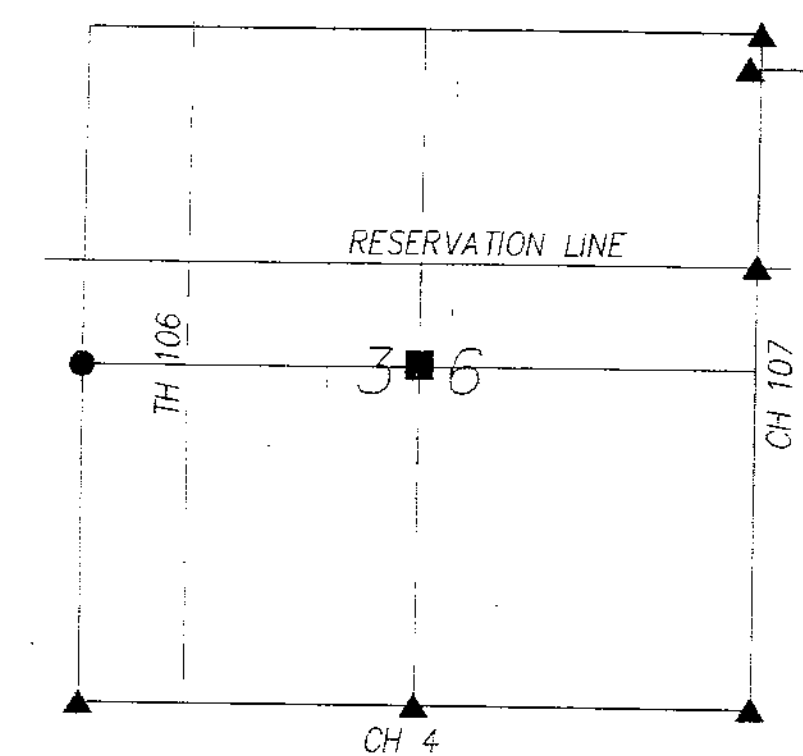

NOTE: THIS SURVEY DOES NOT INCLUDE A TITLE SEARCH. EASEMENTS OR OTHER ENCUMBRANCES ON OR OVER THE LAND ARE NOT SHOWN ON THIS SURVEY. ANY BUILDINGS OR OTHER STRUCTURES NOT TO SCALE. I HEREBY DECLARE THAT I HAVE SURVEYED THE ABOVE DESCRIBED PROPERTY DURING MAY, 2007. THIS SURVEY IS SUBJECT TO ALL LEGAL HIGHWAYS, EASEMENTS, RESTRICTIONS, LEASES OF RECORD AND OF RECORDS IN RESPECTIVE UTILITY OFFICES. THE BEARINGS REFERRED TO HEREON ARE BASED ON AN ASSUMED MERIDIAN AND ARE ONLY FOR THE PURPOSE OF ANGULAR MEASUREMENT.



VICTOR B. KOEHLER, P.S. NO. 7457
DATE: 06/14/07

SURVEY FOR THE ESTATE OF DOROTHY MCKINNON

BEING A PARCEL OF LAND SITUATED IN PART OF THE SOUTHEAST QUARTER OF SECTION 36, T-1-S, R-13-E, CRAWFORD TOWNSHIP, WYANDOT COUNTY, OHIO

KOEHLER SURVEYING, INC.

P.O. BOX 28 SANDUSKY, OHIO 44871

419-294-5388

REVISIONS:

CHECKED: VIK

DRAWN: DAL

1/1

07051-S