
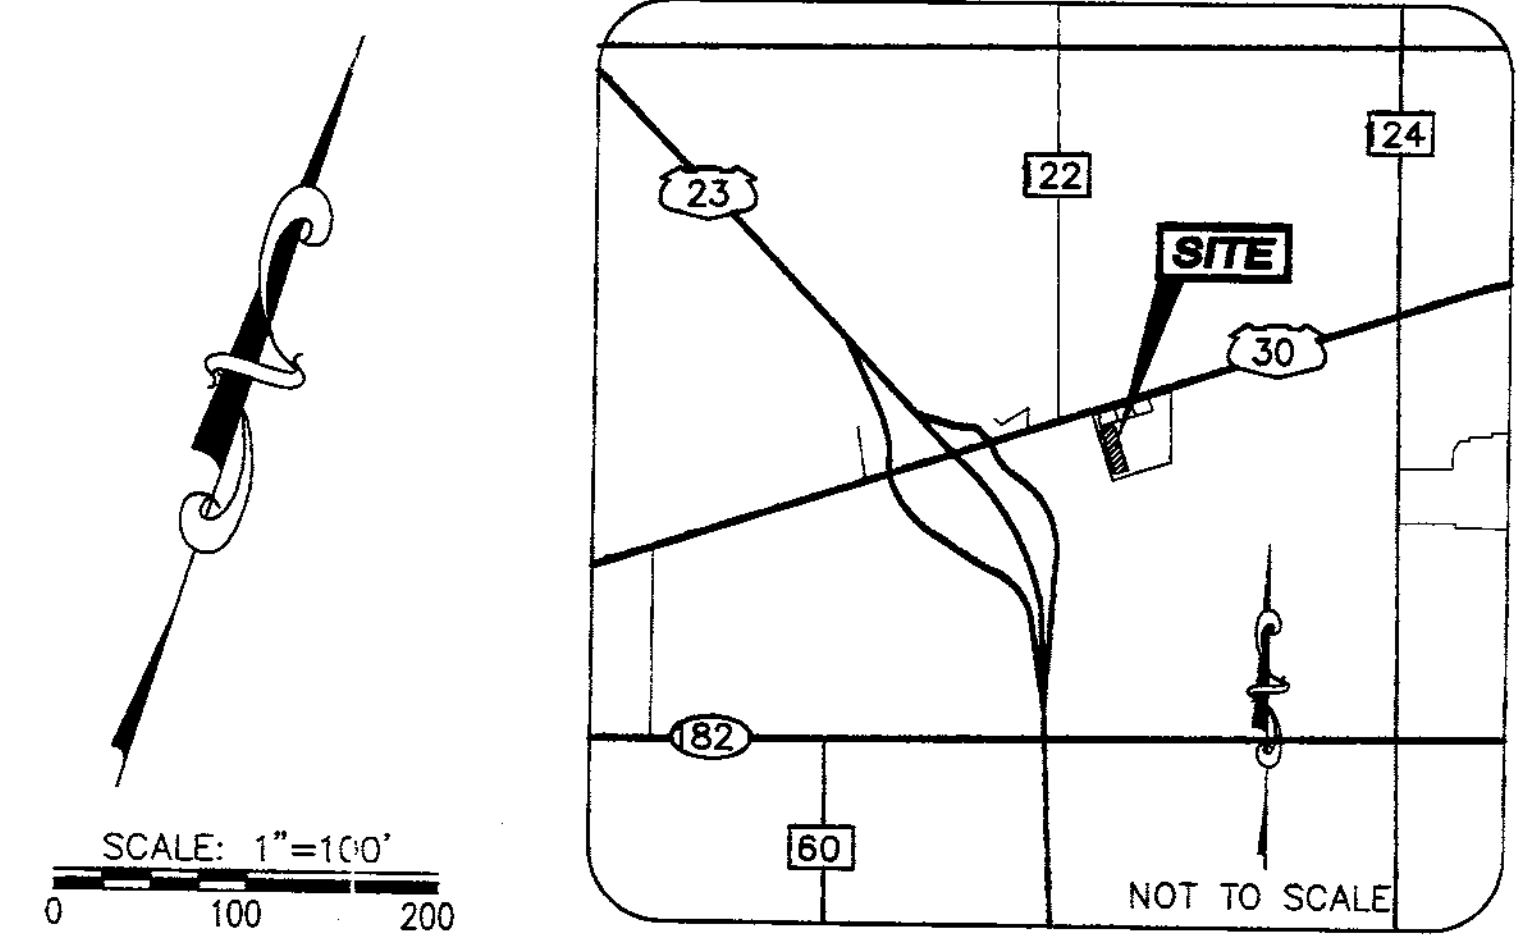


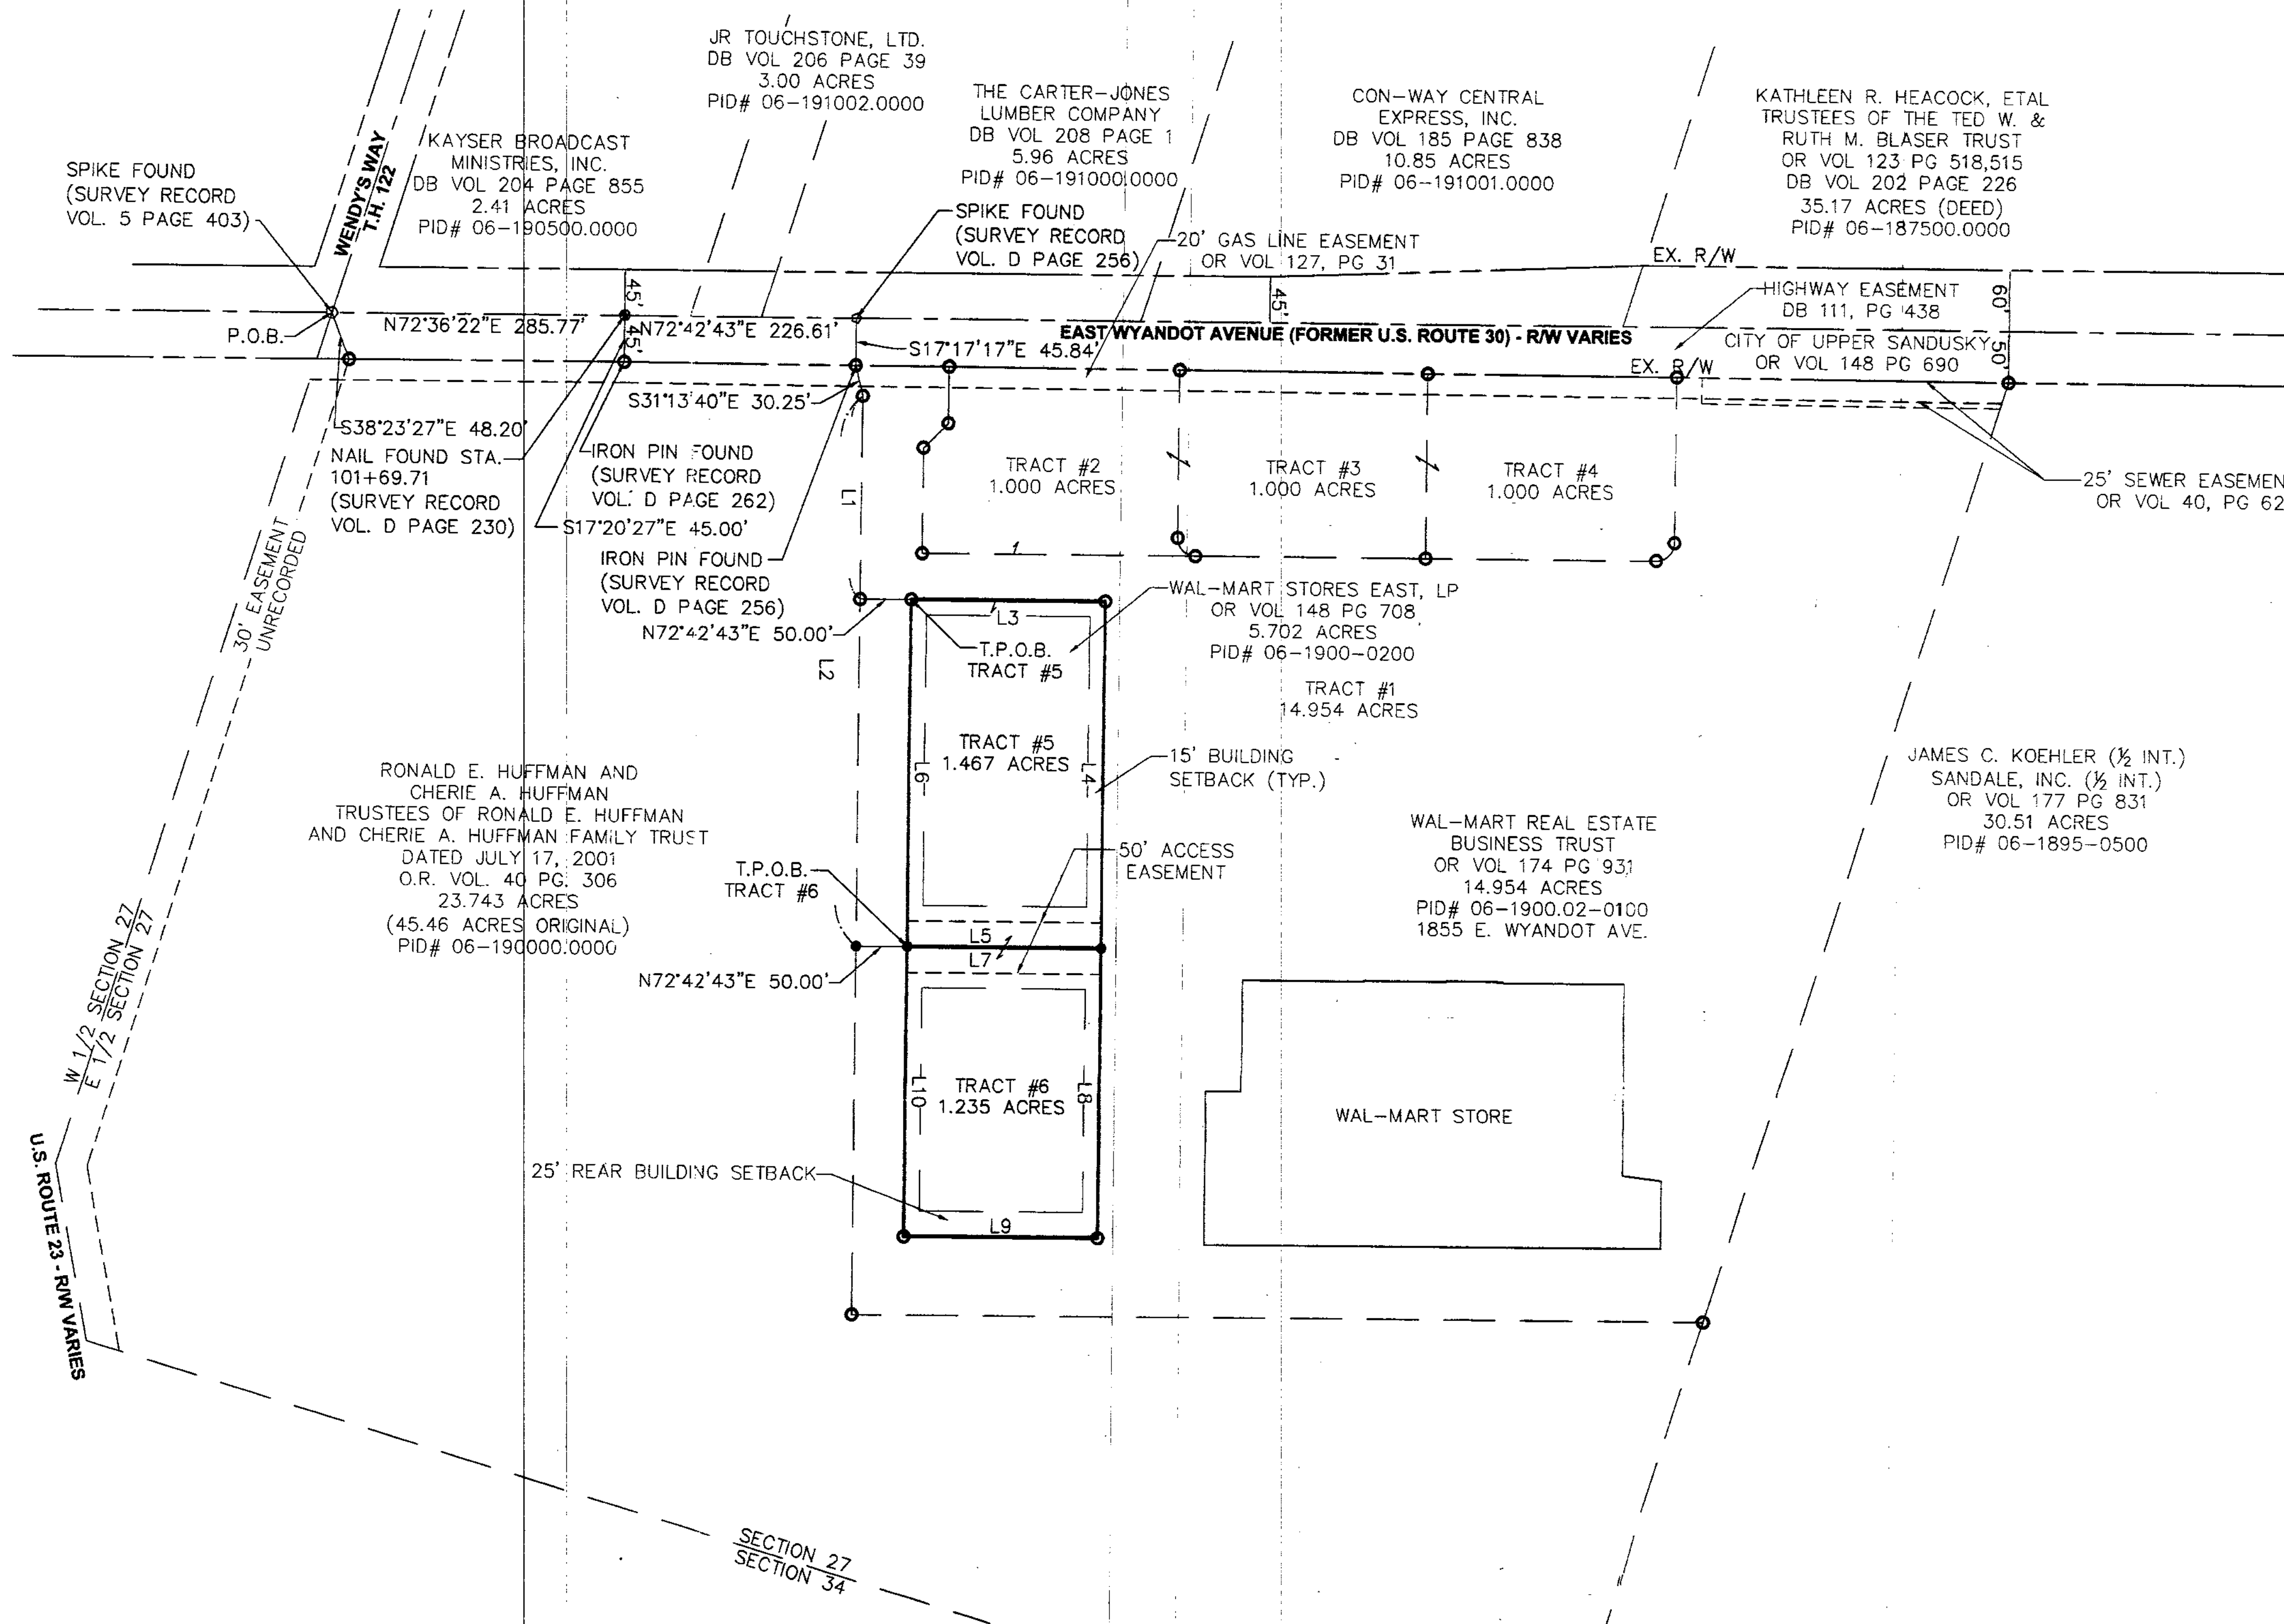

- LEGEND**
- IRON PIN FOUND
 - 5/8"x30" IRON PIN SET WITH CAP STAMPED "WOOLPERT"
 - RAILROAD SPIKE FOUND
 - RAILROAD SPIKE SET
 - PK NAIL FOUND

LINE TABLE		
LINE	LENGTH	BEARING
L1	197.34	S17°17'17"E
L2	534.55	S17°17'17"E
L3	189.50	N72°42'43"E
L4	337.21	S17°17'17"E
L5	189.50	S72°42'43"W
L6	337.21	N17°17'17"W
L7	189.50	N72°42'43"E
L8	283.79	S17°17'17"E
L9	189.50	S72°42'43"W
L10	283.79	N17°17'17"W

SURVEY NOTES:
 THE LAND DEPICTED HEREON IS LOCATED WITHIN ZONE C (AREAS OF MINIMAL FLOODING), AS OBTAINED AND SHOWN ON FLOOD INSURANCE RATE MAP PANEL 100, MAP NUMBER 390878 0100 C, WITH EFFECTIVE DATE SEPTEMBER 18, 1987.
 IRON PINS SET ARE 5/8" REBAR, 30" IN LENGTH WITH A PLASTIC PLUG PLACED ON TOP INSCRIBED WITH THE NAME "WOOLPERT", UNLESS OTHERWISE NOTED HEREON.
 ALL MONUMENTS FOUND ARE IN GOOD CONDITION UNLESS OTHERWISE NOTED.
 EASEMENTS SHOWN ON THIS PLAN ARE TAKEN FROM TITLE COMMITMENT PROVIDED BY COMMONWEALTH LAND TITLE INSURANCE COMPANY NO. 132717, DATED DECEMBER 8, 2004.
 NO CEMETERIES OBSERVED
 NO WETLANDS OBSERVED WITHIN SURVEYED AREA

SURVEY DATA:
 HORIZONTAL DATUM - BASED ON OHIO STATE PLANE COORDINATE SYSTEM - NORTH ZONE NAD83 (1995)
 REFERENCE STATIONS:
 KENTON CORS ARP
 TIFFIN CORS ARP
 MT VERNON CORS ARP

CERTIFICATION:
 I HEREBY STATE THAT THIS DRAWING IS REPRESENTATIVE OF A SURVEY PERFORMED UNDER MY DIRECT SUPERVISION IN DECEMBER 2004.
WOOLPERT, INC.
 STEVEN W. NEWELL
 OHIO REGISTERED SURVEYOR NO. 7212
 DATE 01/12/07



BOUNDARY SURVEY
WAL-MART STORES EAST LP
 PT. SE 1/4 SECTION 27, TOWNSHIP 2 SOUTH, RANGE 14 EAST
 CITY OF UPPER SANDUSKY, WYANDOT COUNTY, OHIO
BOUNDARY SURVEY

WOOLPERT, INC.
 2760 AIRPORT DRIVE, SUITE 140
 COLUMBUS, OHIO 43219-2284
 PH: 614.476.6000
 FAX: 614.476.6225

PROJECT NO:	DATE	DES.	DR.	CKD.
63173	09/10/2007	TMC	TMC	SWN

NO.	DATE	REVISION