

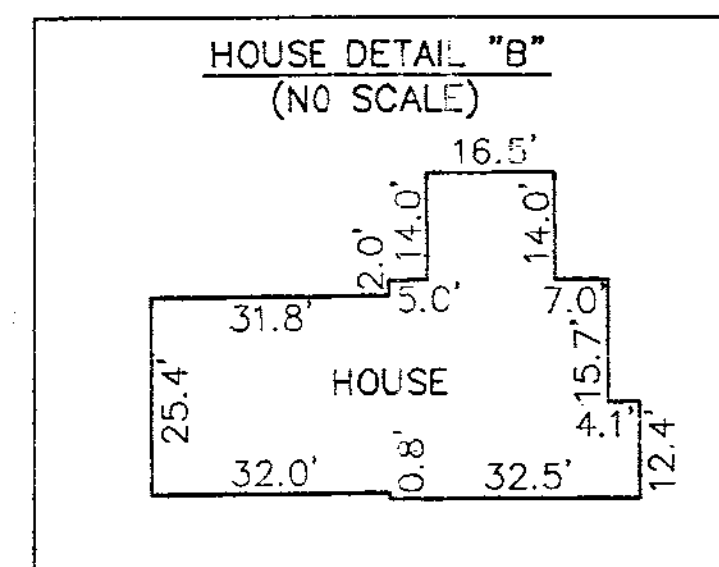


ALL REGIONAL PLANNING
REQUIREMENTS HAVE BEEN
APPROVED FOR THIS SURVEY
APPLICATION # 07-30

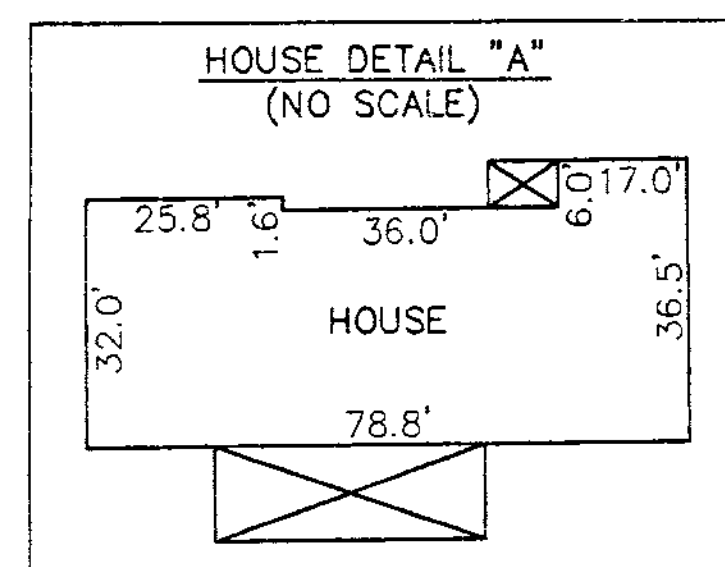

NOTE: THE BEARINGS ON THIS PLAT ARE BASED UPON THE NORTH LINE OF THE NW1/4 OF SECTION 34, RIDGE TOWNSHIP BEARING N89°42'16"E.


IP SET= 5/8"x30" REBAR WITH PETERMAN ASSOCIATES' CAP.

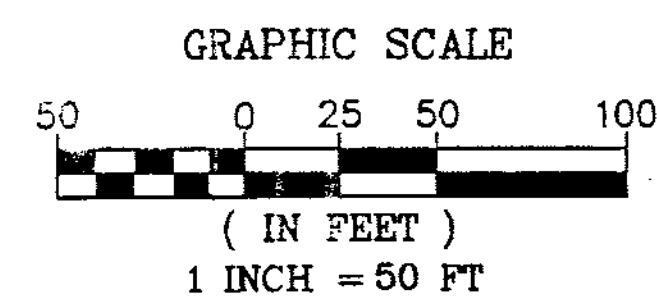

- LEGEND
- ⬡ WOOD POST FOUND
- STONE MONUMENT FOUND
- △ NAIL FOUND
- ▲ NAIL SET
- IRON PIN FOUND
- IRON PIN SET
- ⬠ RR SPIKE FOUND

DATE: 11/11/1964

NICK E. NIGH, P.S.
PROFESSIONAL SURVEYOR #7384
PETERMAN ASSOCIATES, INC.
3480 N. MAIN STREET
FINDLAY, OH 45840

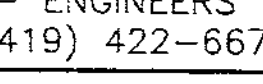PETERMAN ASSOCIATES, INC. ARCHITECTS — ENGINEERS — SURVEYORS					
3480 NORTH MAIN STREET		(419) 422-6672			
SEAL		FINDLAY, OHIO 45840			
	SCALE 1"=50'		REVISIONS	BY	DATE
	DATE 10-2-07		REVISE PER COUNTY	CTW	10-22-07
	DRAWN BY CTW				
	APPROVED BY NEN				
	SURVEY				
JON HUFFMAN BEING PART OF THE E1/2 OF THE NW1/4 OF SECTION 34, T1S, R12E, TOWNSHIP OF RIDGE, COUNTY OF WYANDOT, OHIO					