


LEGEND:

SET FOUND	DESCRIPTION
⊙	MONUMENT
⊕	RAILROAD SPIKE
⊗	NAIL
⊙	IRON PIPE
⊕	DRILL HOLE
⊗	5/8" IRON ROD WITH PERSONALIZED CAP
⊙	IRON ROD
⊕	STONE
⊗	MONUMENT BOX
⊙	DEED
⊕	PLAT
⊗	MEASURED
⊙	CALCULATED
⊕	DIAMETER
⊗	SURVEY RECORD
⊙	HOUSE
⊕	GARAGE
⊗	BARN
⊙	SHED
⊕	FENCE
⊗	CENTERLINE
⊙	RIGHT-OF-WAY
⊕	PROPERTY LINE
⊗	POST

NOTE: THIS SURVEY DOES NOT INCLUDE A TITLE SEARCH. EASEMENTS OR OTHER ENCUMBRANCES ON OR OVER THE LAND ARE NOT SHOWN ON THIS SURVEY. ANY BUILDINGS OR OTHER STRUCTURES NOT TO SCALE. I HEREBY DECLARE THAT I HAVE SURVEYED THE ABOVE DESCRIBED PROPERTY DURING AUGUST, 2007. THIS SURVEY IS SUBJECT TO ALL LEGAL HIGHWAYS, EASEMENTS, RESTRICTIONS, LEASES OF RECORD AND OF RECORDS IN RESPECTIVE UTILITY OFFICES. THE BEARINGS REFERRED TO HEREON ARE BASED ON AN ASSUMED MERIDIAN AND ARE ONLY FOR THE PURPOSE OF ANGULAR MEASUREMENT.

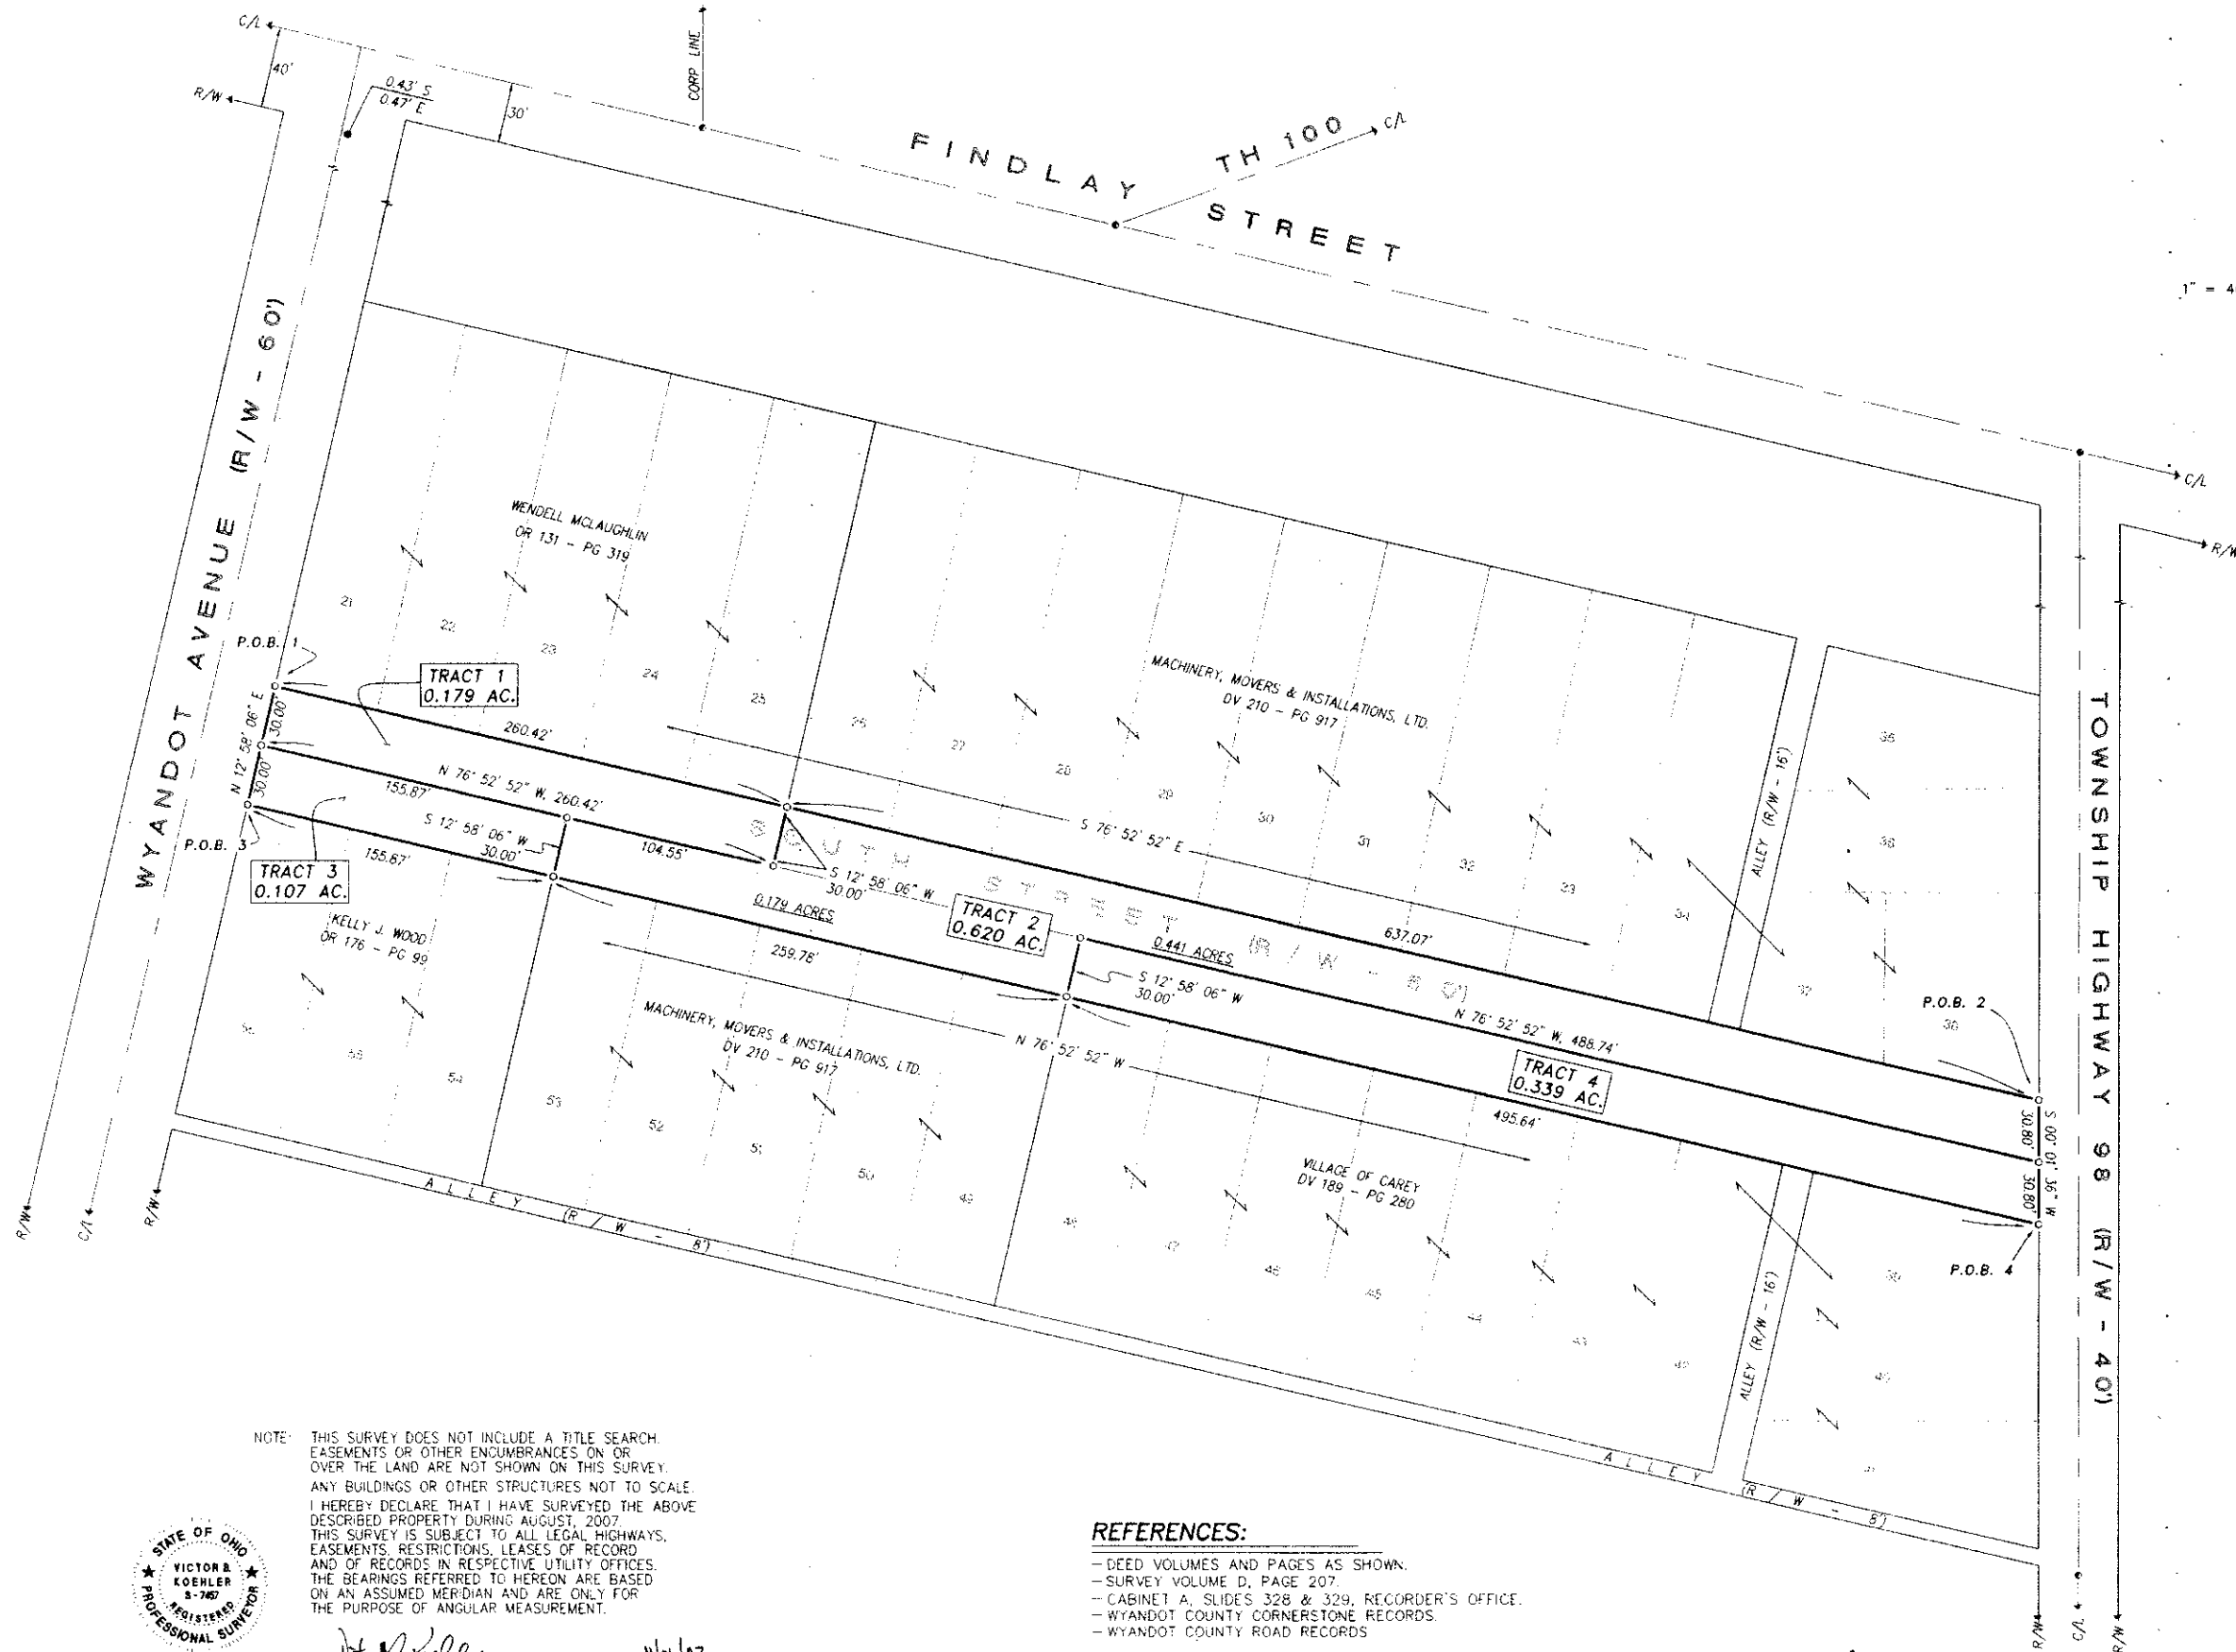

Victor B. Koehler
VICTOR B. KOEHLER, F.S. NO. 7457 DATE 11/04/07

REFERENCES:

- DEED VOLUMES AND PAGES AS SHOWN.
- SURVEY VOLUME D, PAGE 207.
- CABINET A, SLIDES 328 & 329, RECORDER'S OFFICE.
- WYANDOT COUNTY CORNERSTONE RECORDS.
- WYANDOT COUNTY ROAD RECORDS

SURVEY NUMBER: 07-92
VOLUME: D PAGE: 359
DATE FILED: 11-21-07
PARCEL #: See Eastern Heights Addition

ALL REGIONAL PLANNING REQUIREMENTS HAVE BEEN APPROVED FOR THIS SURVEY APPLICATION # N/A

SURVEY FOR: SOUTH STREET VACATION

BEING A PARCEL OF LAND SITUATED IN PART OF THE EASTERN HEIGHTS ADDITION TO THE VILLAGE OF CAREY, WYANDOT COUNTY, OHIO

DRAWN:	CHECKED:	REVISIONS:
DAL	VBK	
09-06-07	09-27-07	10-26-07
1	1	
07119-5		

KOEHLER SURVEYING, INC.

P. O. BOX 28 UPPER SANDUSKY, OHIO 43351 419-294-5388