
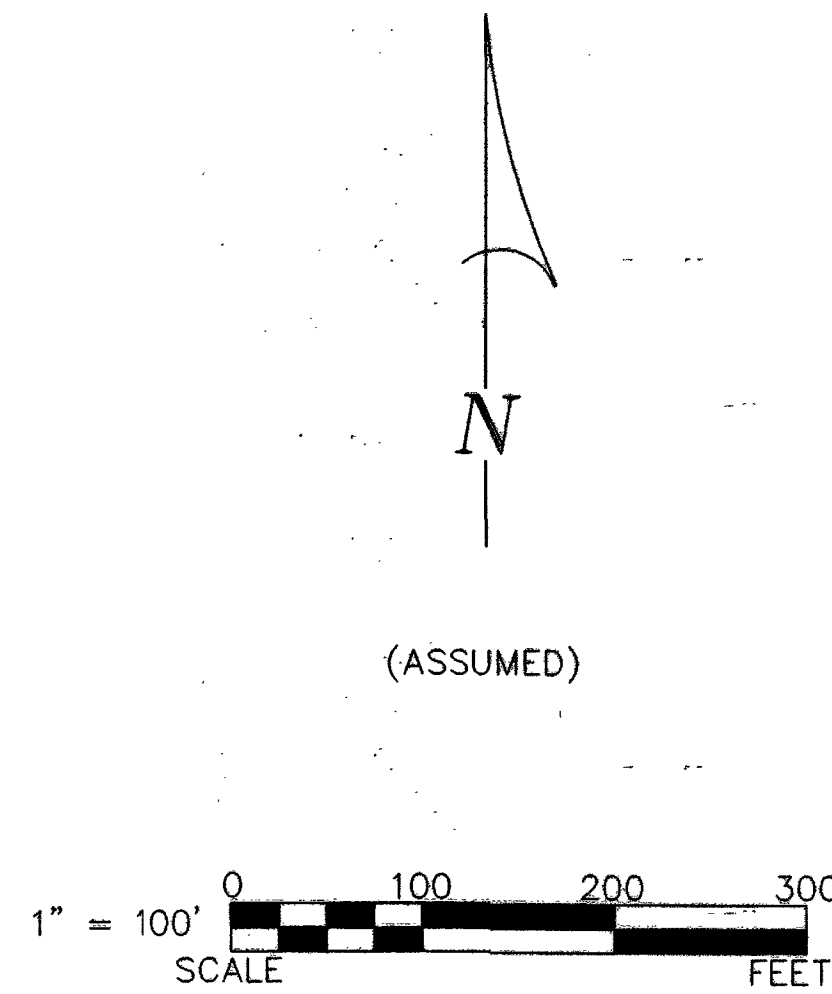


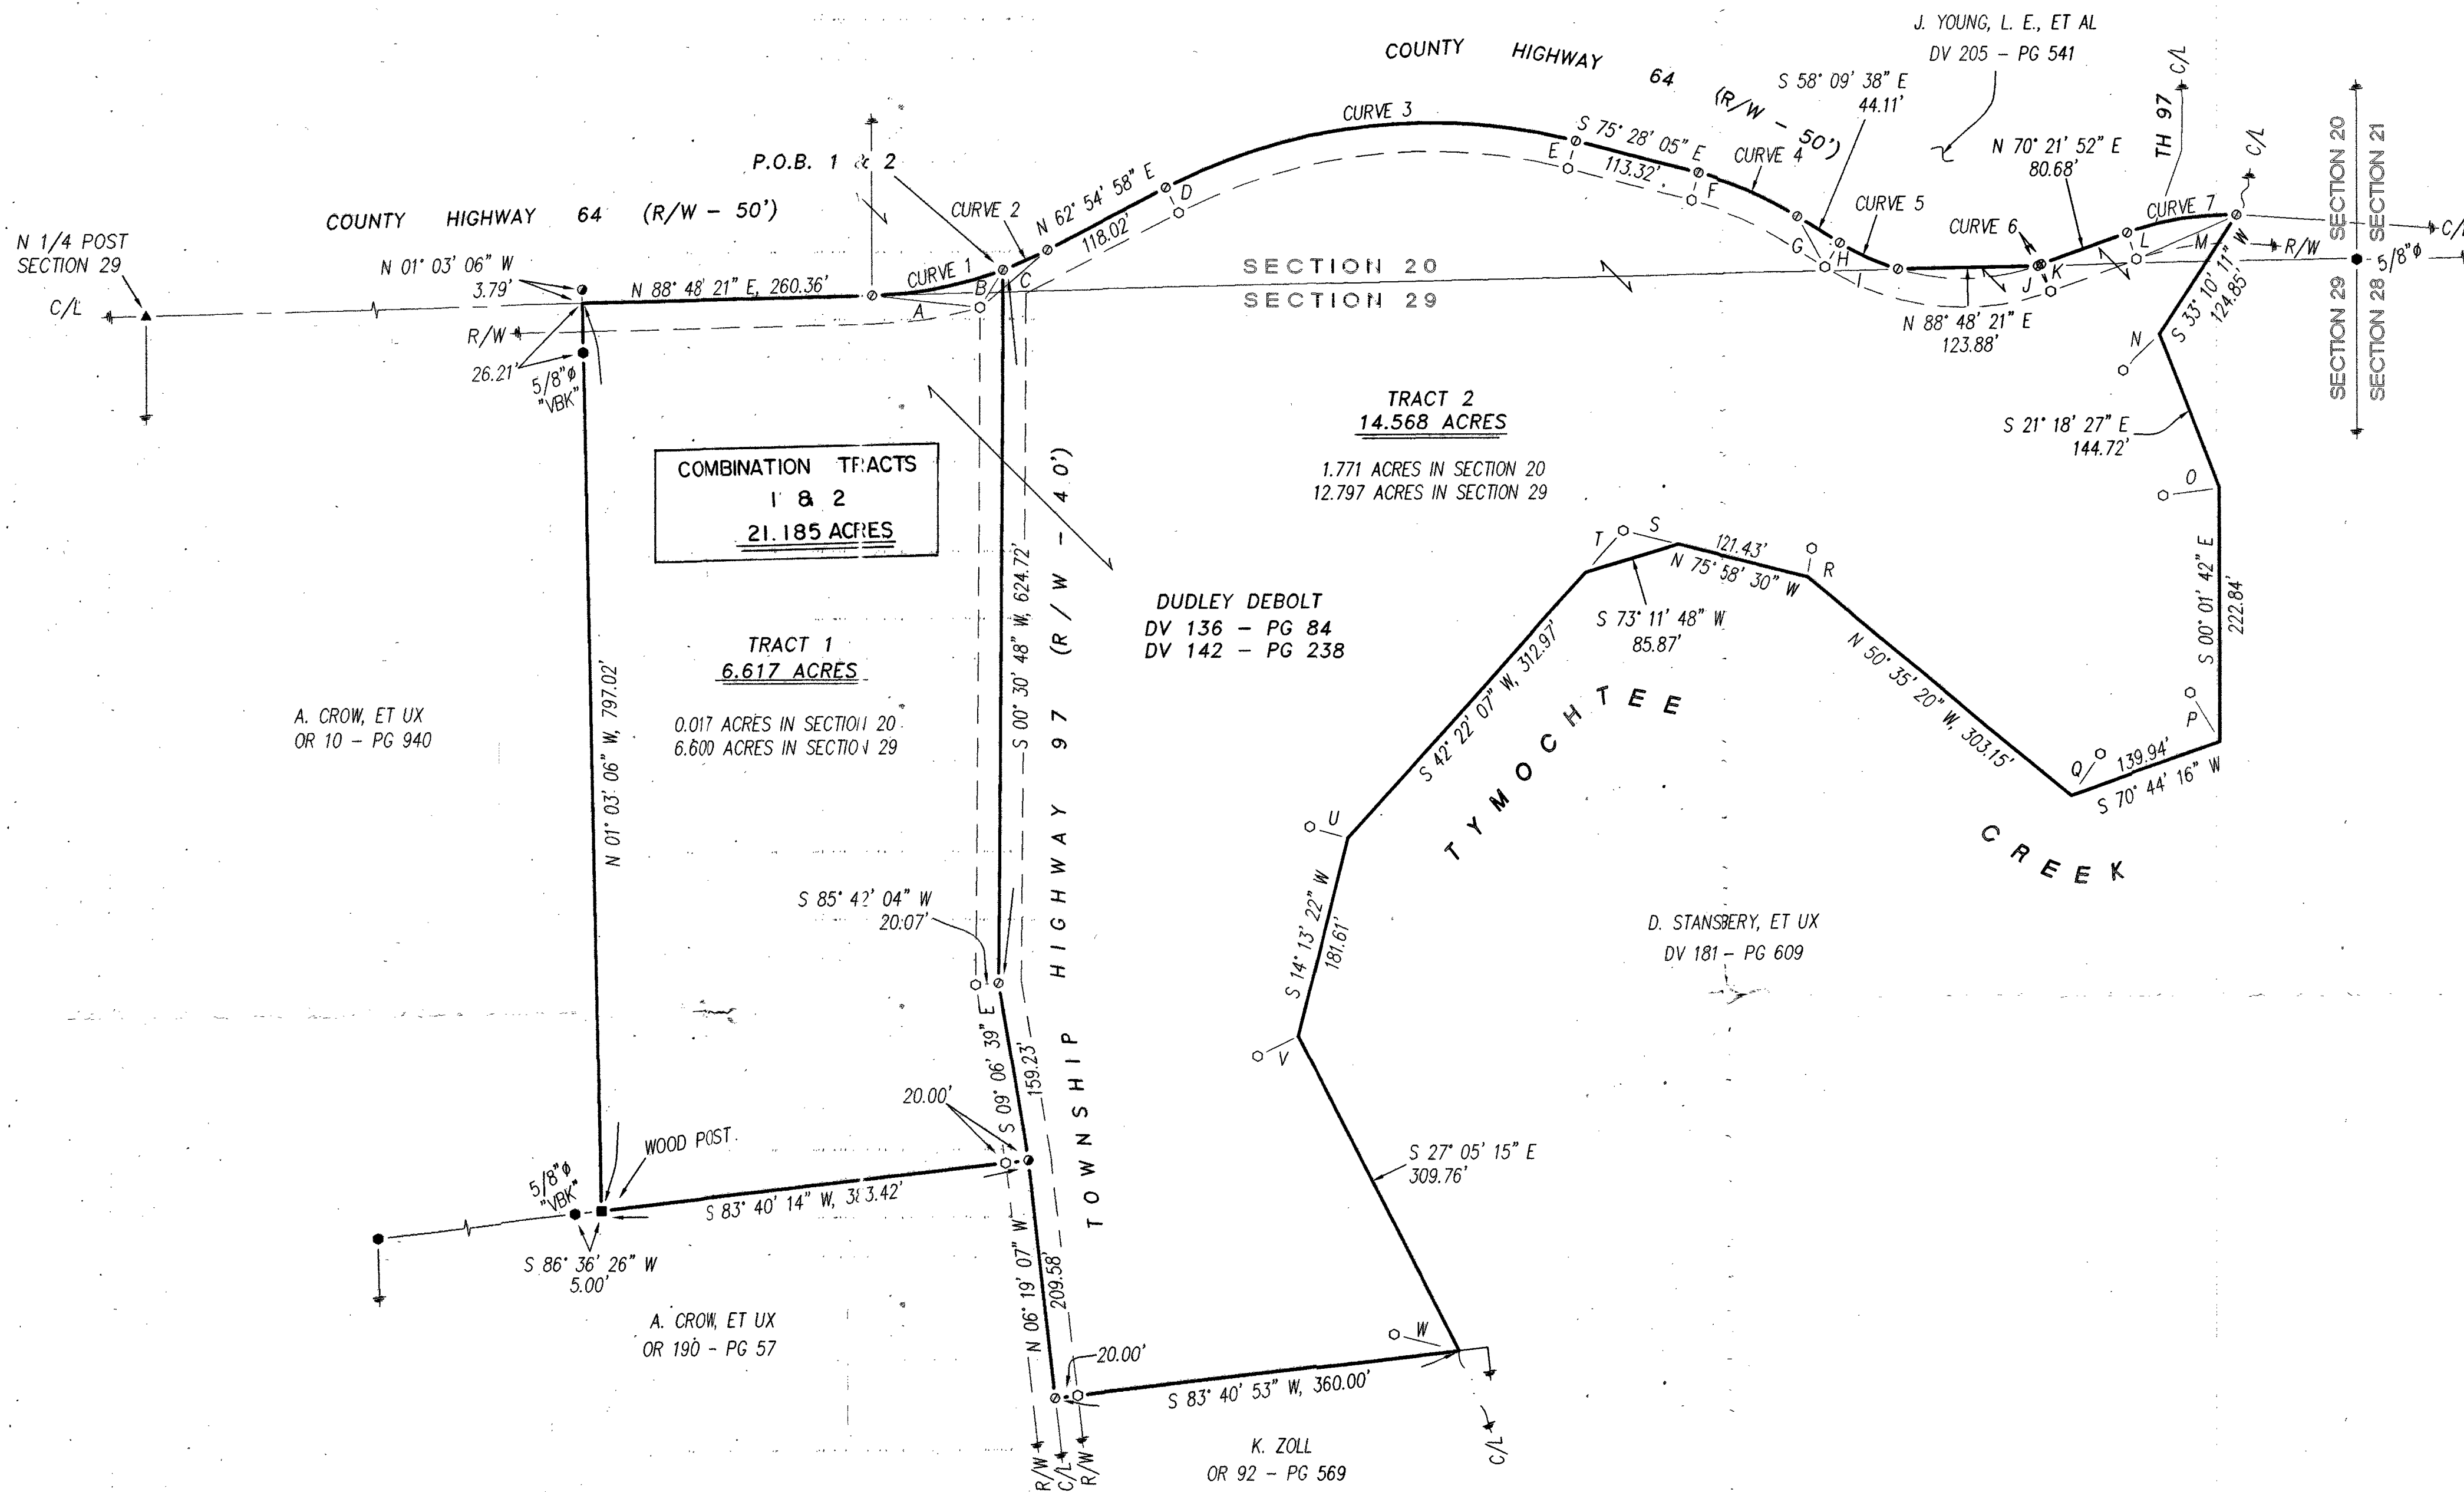

REFERENCES:

- DEED VOLUMES AND PAGES AS SHOWN.
- SURVEY VOLUME C, PAGE 1071.
- SURVEY VOLUME 5, PAGE 351.
- SURVEY VOLUME C, PAGE 860.
- SURVEY VOLUME C, PAGE 860.
- SURVEY VOLUME C, PAGE 484.
- WYANDOT COUNTY CORNERSTONE RECORDS.
- WYANDOT COUNTY ROAD RECORDS.
- ORIGINAL U. S. GOVERNMENT FIELD NOTES.

LEGEND:

SET FOUND	DESCRIPTION
⊙	MONUMENT
⊗	RAILROAD SPIKE
○	NAIL
⊙	IRON PIPE
⊙	DRILL HOLE
⊙	5/8" IRON ROD WITH PERSONALIZED CAP
⊙	IRON ROD
●	STONE
⊠	MONUMENT BOX
⊠	DEED
⊠	PLAT
⊠	MEASURED
⊠	CALCULATED
⊠	DIAMETER
SR	SURVEY RECORD
⊠	HOUSE
⊠	GARAGE
⊠	BARN
⊠	SHED
X	FENCE
C/L	CENTERLINE
R/W	RIGHT-OF-WAY
P/L	PROPERTY LINE
■	POST

REFERENCE ROD CALLS:

A S 83° 27' 49" E, 96.12'	M S 66° 10' 11" W, 96.94'
B S 31° 44' 01" W, 38.59'	N S 46° 11' 40" W, 45.00'
C S 49° 58' 39" W, 77.74'	O S 82° 11' 12" W, 50.00'
D S 27° 05' 02" E, 25.00'	P N 31° 56' 57" W, 50.00'
E S 14° 31' 55" W, 25.00'	Q N 35° 09' 44" E, 45.00'
F S 14° 31' 55" W, 25.00'	R N 09° 31' 29" E, 25.00'
G S 28° 37' 11" E, 50.71'	S N 75° 58' 30" W, 50.00'
H S 31° 50' 22" W, 25.00'	T N 42° 22' 07" E, 50.00'
I N 88° 26' 42" W, 64.84'	U N 75° 24' 29" W, 35.00'
J S 28° 24' 54" E, 25.33'	V S 63° 52' 45" W, 40.00'
K S 19° 38' 08" E, 25.00'	W N 75° 40' 18" W, 59.43'
L S 19° 38' 08" E, 25.00'	

SURVEY NUMBER: 08-17
VOLUME: 0 PAGE: 364
DATE FILED: 03-05-08
PARCEL #: 20-1820-0000/20-1705-0000

ALL REGIONAL PLANNING REQUIREMENTS HAVE BEEN APPROVED FOR THIS SURVEY APPLICATION # Tract 1 - 11/1/01 Tract 2 - 11/1/01

CURVE DATA:

CURVE	RADIUS	LC	CHORD
1	356.84'	118.38'	N 79° 18' 07" E, 117.84'
2	356.84'	42.86'	N 66° 21' 25" E, 42.84'
3	513.13'	372.70'	N 83° 43' 26" E, 364.56'
4	328.52'	99.24'	S 66° 48' 52" E, 98.86'
5	207.44'	56.70'	S 65° 59' 27" E, 56.52'
6	207.44'	3.87'	N 70° 53' 54" E, 3.87'
7	269.93'	98.88'	N 80° 51' 32" E, 98.33'



NOTE: THIS SURVEY DOES NOT INCLUDE A TITLE SEARCH. EASEMENTS OR OTHER ENCUMBRANCES ON OR OVER THE LAND ARE NOT SHOWN ON THIS SURVEY. ANY BUILDINGS OR OTHER STRUCTURES NOT TO SCALE. I HEREBY DECLARE THAT I HAVE SURVEYED THE ABOVE DESCRIBED PROPERTY DURING FEBRUARY, 2008. THIS SURVEY IS SUBJECT TO ALL LEGAL HIGHWAYS, EASEMENTS, RESTRICTIONS, LEASES OF RECORD AND OF RECORDS IN RESPECTIVE UTILITY OFFICES. THE BEARINGS REFERRED TO HEREON ARE BASED ON AN ASSUMED MERIDIAN AND ARE ONLY FOR THE PURPOSE OF ANGULAR MEASUREMENT.

VICTOR B. KOEHLER, P.S. NO. 7457 DATE 02/25/08