


COUNTY HIGHWAY 2

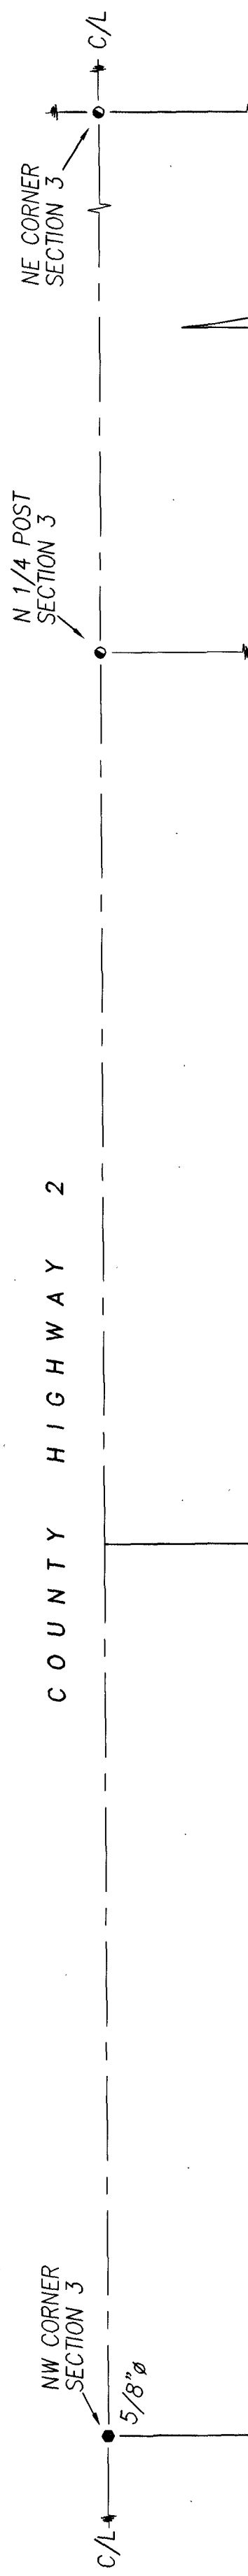

C. J. REINHART
DV 185 - PG 180
DV 188 - PG 91

D. AMOS, ET AL
T. A. ZEIGLER, L. E.
OR 188 - PG 668
OR 177 - PG 679

DETAIL
1" = 20'

K. L. OGG, ET UX
OR 165 - PG 1012

DALE W. MILLER, ET UX
DV 189 - PGS 384 & 387
123.363 ACRES

LEGEND:

SET FOUND	DESCRIPTION
⊙	MONUMENT
⊕	RAILROAD SPIKE
⊗	NAIL
⊙	IRON PIPE
⊙	DRILL HOLE
⊙	5/8" IRON ROD WITH PERSONALIZED CAP
⊙	IRON ROD
⊙	STONE
⊙	MONUMENT BOX
⊙	DEED
⊙	PLAT
⊙	MEASURED
⊙	CALCULATED
⊙	DIAMETER
⊙	SURVEY RECORD
⊙	HOUSE
⊙	GARAGE
⊙	BARN
⊙	SHED
⊙	FENCE
⊙	C/L
⊙	R/W
⊙	CENTERLINE
⊙	RIGHT-OF-WAY
⊙	PROPERTY LINE
⊙	POST

ALL REGIONAL PLANNING
REQUIREMENTS HAVE BEEN
APPROVED FOR THIS SURVEY
APPLICATION # N/A

SURVEY NUMBER: 08-32
VOLUME: D PAGE: 367
DATE FILED: 5-21-08
PARCEL #: 387450-0000

REFERENCES:

- DEED VOLUMES AND PAGES AS SHOWN.
- SURVEY VOLUME C, PAGE 998.
- SURVEY VOLUME 8, PAGE 156.
- SURVEY VOLUME C, PAGE 388.
- SURVEY VOLUME 9, PAGE 77.
- SURVEY VOLUME 3, PAGE 619.
- WYANDOT COUNTY CORNERSTONE RECORDS.
- WYANDOT COUNTY ROAD RECORDS.
- ORIGINAL U. S. GOVERNMENT FIELD NOTES.
- RESPECTIVE RAILROAD RIGHT-OF-WAY PLANS.
- ODOT PLANS - WYA-587-3.92.
- DATED 9-8-59.

CURVE DATA:


CURVE "A":	CURVE "B":	CURVE "C":
R = 2814.93'	R = 1960.06'	R = 1960.06'
LC = 1168.09'	LC = 170.73'	LC = 170.73'
CH = 1159.73'	CH = 170.68'	CH = 170.68'
CH BRG = S 38° 42' 53" E	CH BRG = S 29° 19' 20" E	CH BRG = S 29° 19' 20" E

CURVE "D":	CURVE "E":
R = 1960.06'	R = 2005.06'
LC = 779.59'	LC = 439.63'
CH = 774.46'	CH = 438.75'
CH BRG = S 51° 06' 20" E	CH BRG = S 68° 46' 52" E

SPIRAL CURVE DATA:

DELTA = 07° 34'
RC = 1637.02'
LS = 200'
TS = 208.31'
LC = 16.19'
ES = 4.60'

NOTE: THIS SURVEY DOES NOT INCLUDE A TITLE SEARCH.
EASEMENTS OR OTHER ENCUMBRANCES ON OR
OVER THE LAND ARE NOT SHOWN ON THIS SURVEY.
ANY BUILDINGS OR OTHER STRUCTURES NOT TO SCALE.
I HEREBY DECLARE THAT I HAVE SURVEYED THE ABOVE
DESCRIBED PROPERTY DURING APRIL, 2008.
THIS SURVEY IS SUBJECT TO ALL LEGAL HIGHWAYS,
EASEMENTS, RESTRICTIONS, LEASES OF RECORD,
AND OF RECORDS IN RESPECTIVE UTILITY OFFICES.
THE BEARINGS REFERRED TO HEREON ARE BASED
ON AN ASSUMED MERIDIAN AND ARE ONLY FOR
THE PURPOSE OF ANGULAR MEASUREMENT.

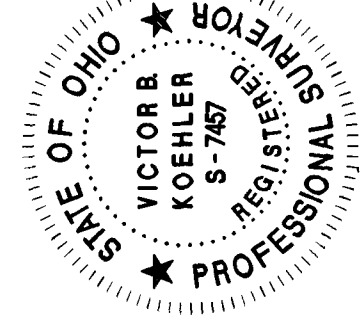

VICTOR B. KOEHLER, P.S. NO. 7457
DATE 04-25-08

DRAWN BY	CHECKED BY	REVISION
DAL	VBK	04-27-08
1	1	

08020-5

SURVEY FOR: DALE & DELPHIA MILLER

LOCATED IN PART OF THE SOUTHWEST & NORTHWEST QUARTERS OF SECTION 3,
T-1-S, R-14-E, TYMOCHTEE TOWNSHIP, WYANDOT COUNTY, OHIO.

KOEHLER SURVEYING, INC.
P.O. BOX 28
UPPER SANDUSKY, OHIO 43351
419-294-5388