



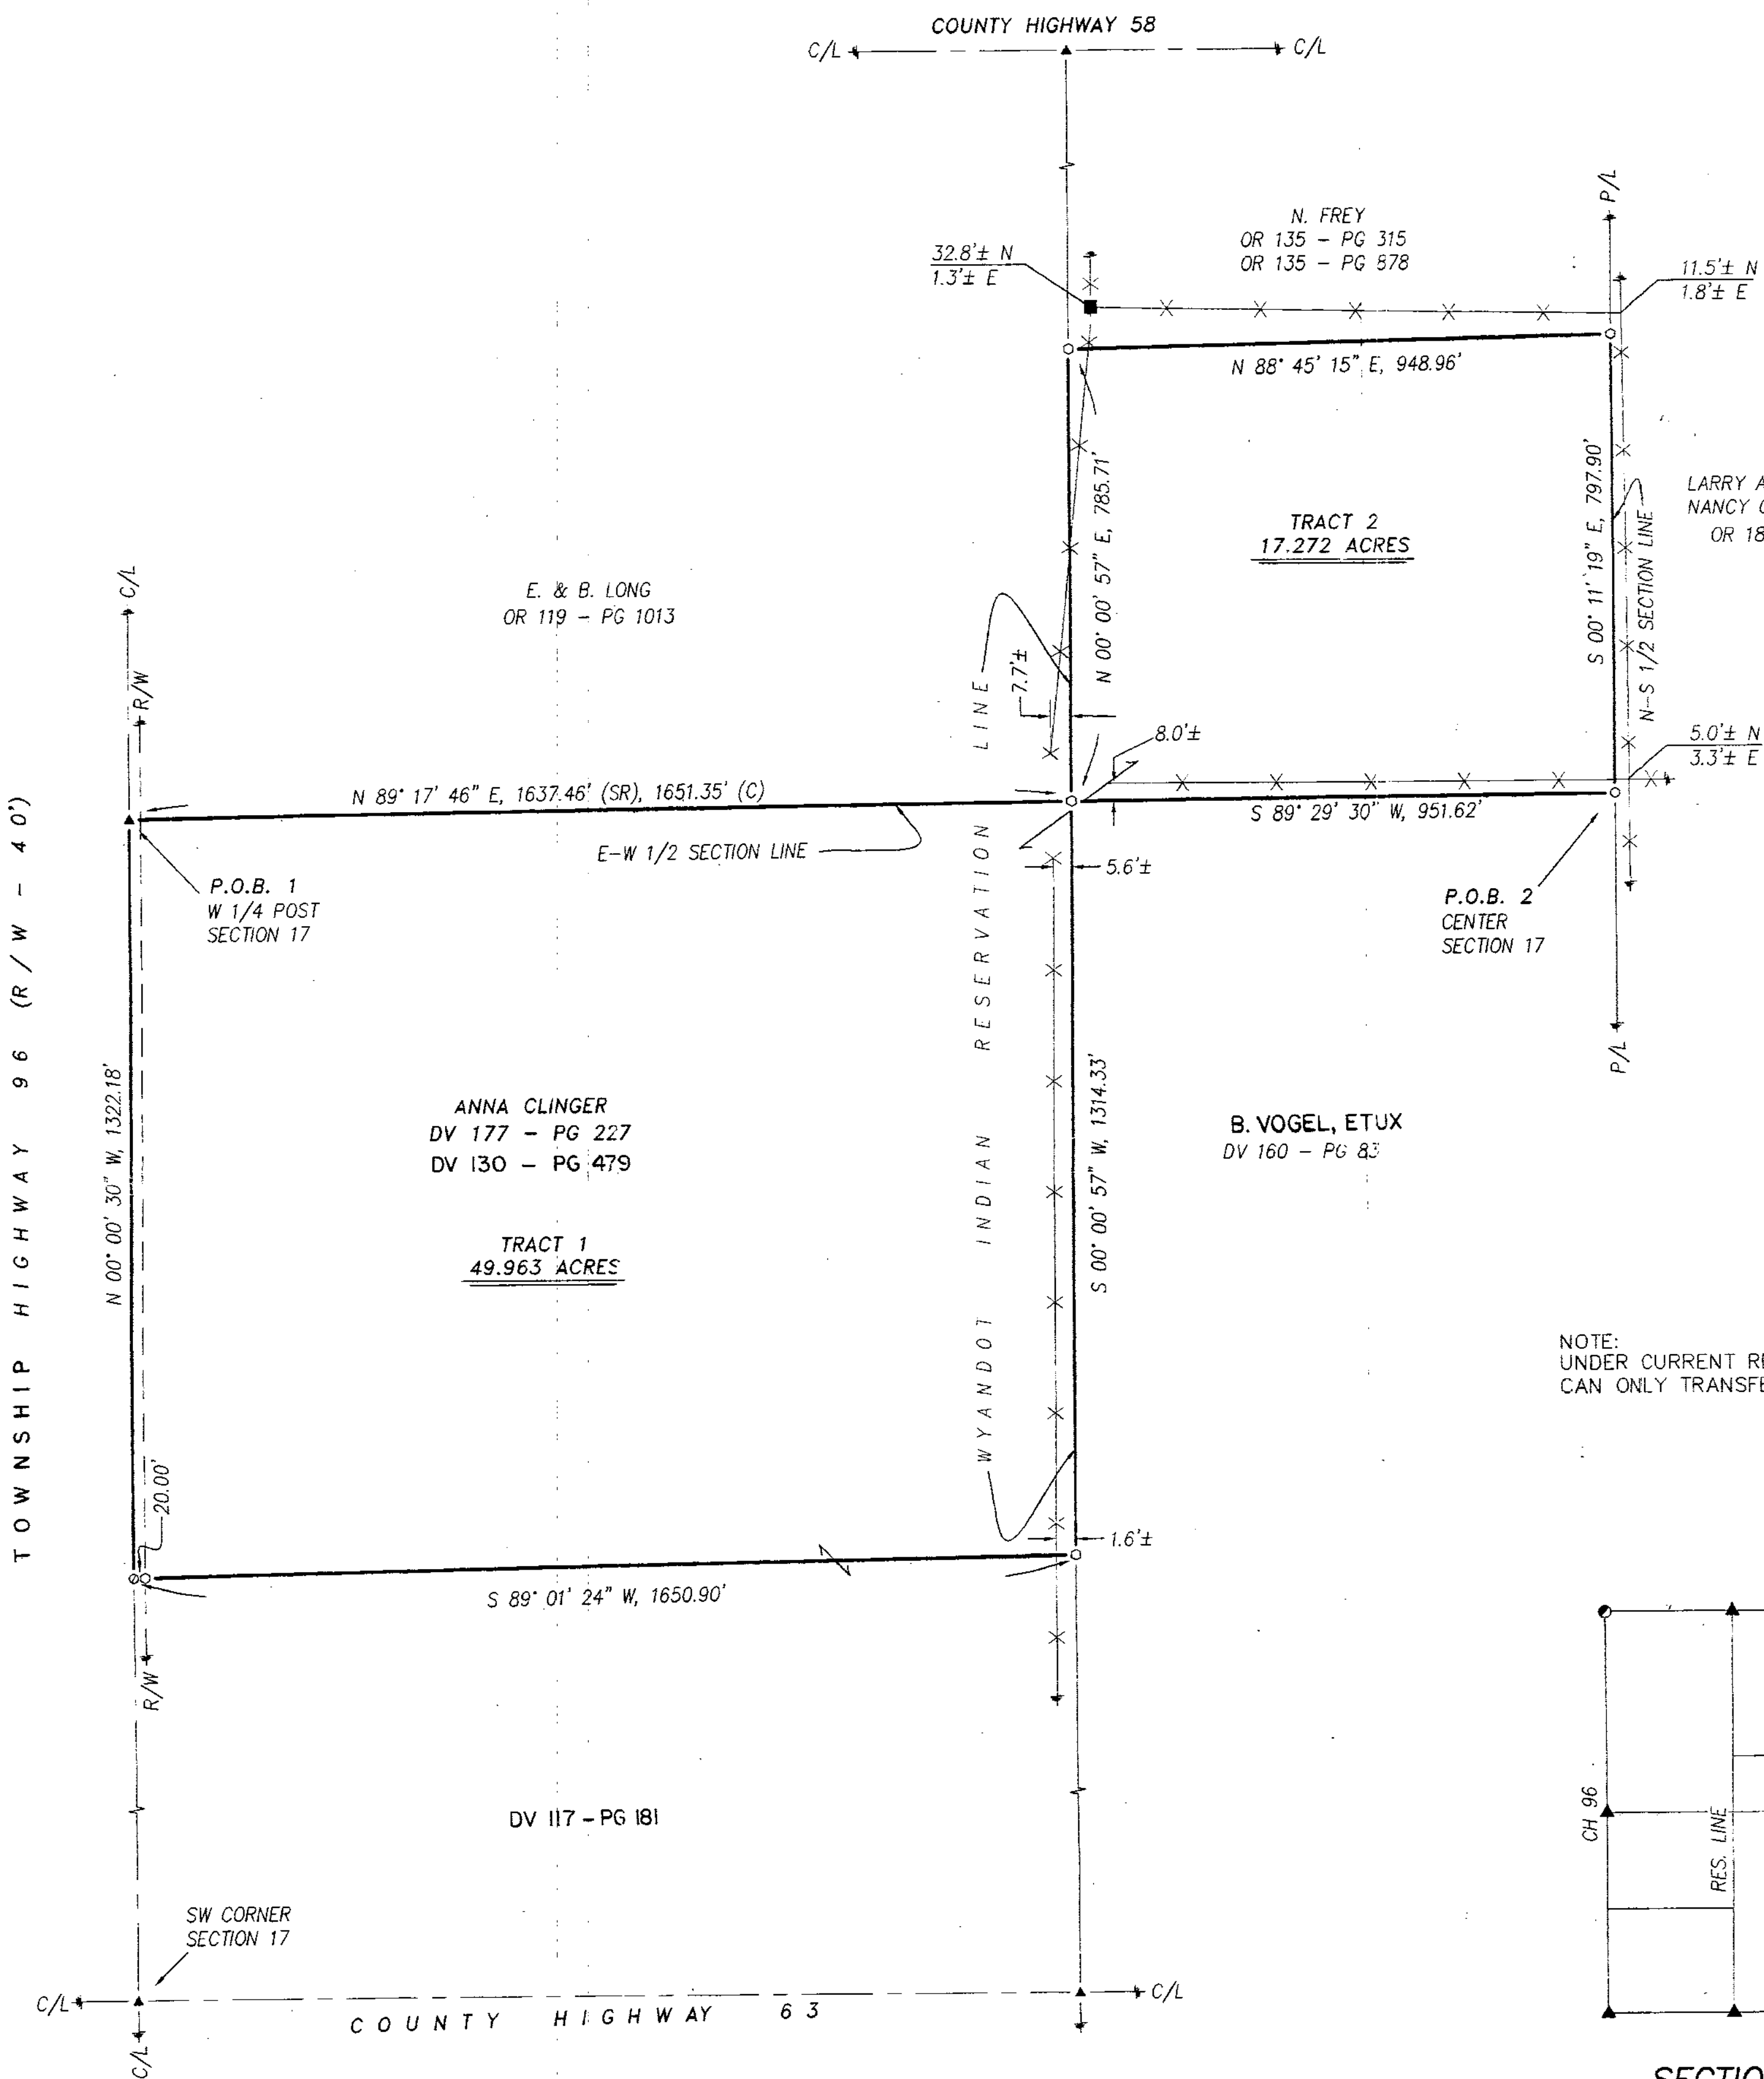

NOTE:
UNDER CURRENT REGULATIONS, TRACT 2
CAN ONLY TRANSFER TO AN ADJOINER.

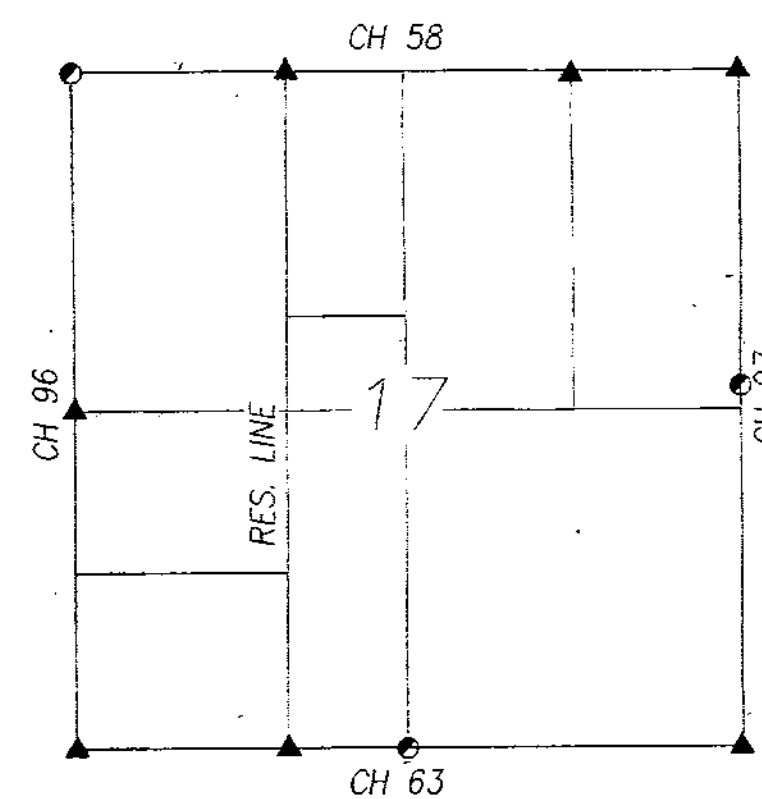

SECTION OVERVIEW
NOT TO SCALE

ALL REGIONAL PLANNING
REQUIREMENTS HAVE BEEN
APPROVED FOR THIS SURVEY
APPLICATION # N/A

SURVEY NUMBER: 08-44
VOLUME: D PAGE: 369
DATE FILED: 6-25-08
PARCEL #: 20-1905-0000



V. B. Koehler 06/05/08
VICTOR B. KOEHLER, P.S. NO. 7457 DATE

NOTE: THIS SURVEY DOES NOT INCLUDE A TITLE SEARCH.
EASEMENTS OR OTHER ENCUMBRANCES ON OR
OVER THE LAND ARE NOT SHOWN ON THIS SURVEY.
ANY BUILDINGS OR OTHER STRUCTURES NOT TO SCALE.
I HEREBY DECLARE THAT I HAVE SURVEYED THE ABOVE
DESCRIBED PROPERTY DURING MAY, 2008.
THIS SURVEY IS SUBJECT TO ALL LEGAL HIGHWAYS,
EASEMENTS, RESTRICTIONS, LEASES OF RECORD
AND OF RECORDS IN RESPECTIVE UTILITY OFFICES.
THE BEARINGS REFERRED TO HEREON ARE BASED
ON AN ASSUMED MERIDIAN AND ARE ONLY FOR
THE PURPOSE OF ANGULAR MEASUREMENT.



(ASSUMED)



REFERENCES:

- DEED VOLUMES AND PAGES AS SHOWN.
- SURVEY VOLUME 2, PAGE 167.
- SURVEY VOLUME C, PAGE 645.
- ORIGINAL U. S. GOVERNMENT FIELD NOTES.
- WYANDOT COUNTY CORNERSTONE RECORDS.
- WYANDOT COUNTY ROAD RECORDS.

LEGEND:

SET	FOUND	DESCRIPTION
⊙	⊙	MONUMENT
⊕	⊕	RAILROAD SPIKE
⊖	⊖	NAIL
⊗	⊗	IRON PIPE
⊘	⊘	DRILL HOLE
⊙	⊙	5/8" IRON ROD WITH PERSONALIZED CAP
⊙	⊙	IRON ROD
●	●	STONE
▲	▲	MONUMENT BOX
□	□	DEED
D	D	PLAT
P	P	MEASURED
M	M	CALCULATED
C	C	DIAMETER
SR	SR	SURVEY RECORD
⊠	⊠	HOUSE
⊡	⊡	GARAGE
⊢	⊢	BARN
⊣	⊣	SHED
⊤	⊤	FENCE
C/L	C/L	CENTERLINE
R/W	R/W	RIGHT-OF-WAY
P/L	P/L	PROPERTY LINE
■	■	POST

SURVEY FOR: KW FARMS, LTD.
BEING A PARCEL OF LAND SITUATED IN PART OF THE NORTHWEST
AND SOUTHWEST QUARTERS OF SECTION 17, T-3-S, R-13-E,
MIFFLIN TOWNSHIP, WYANDOT COUNTY, OHIO

DRAWN:	CHECKED:	REVISIONS:
DAL	VBK	
06-06-08	06-07-08	
1	1	
08042-S		

KOEHLER SURVEYING, INC.
P. O. BOX 28 UPPER SANDUSKY, OHIO 43351
419-294-5388