
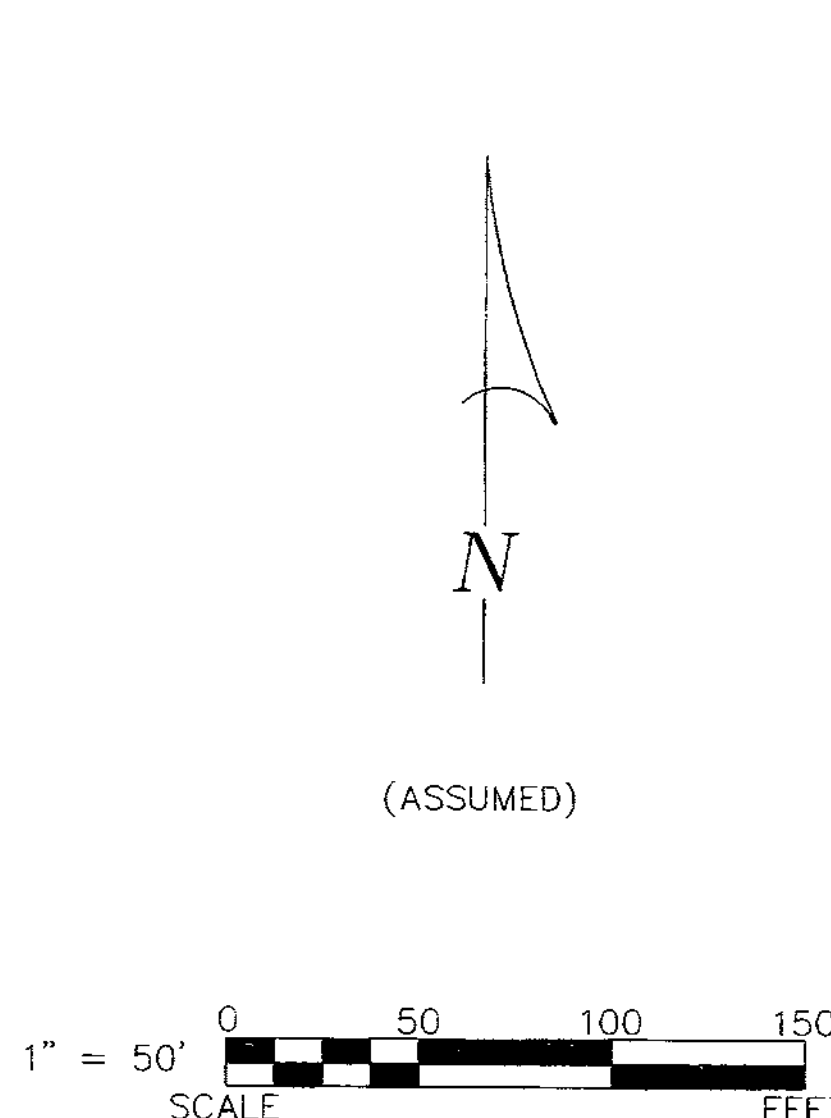


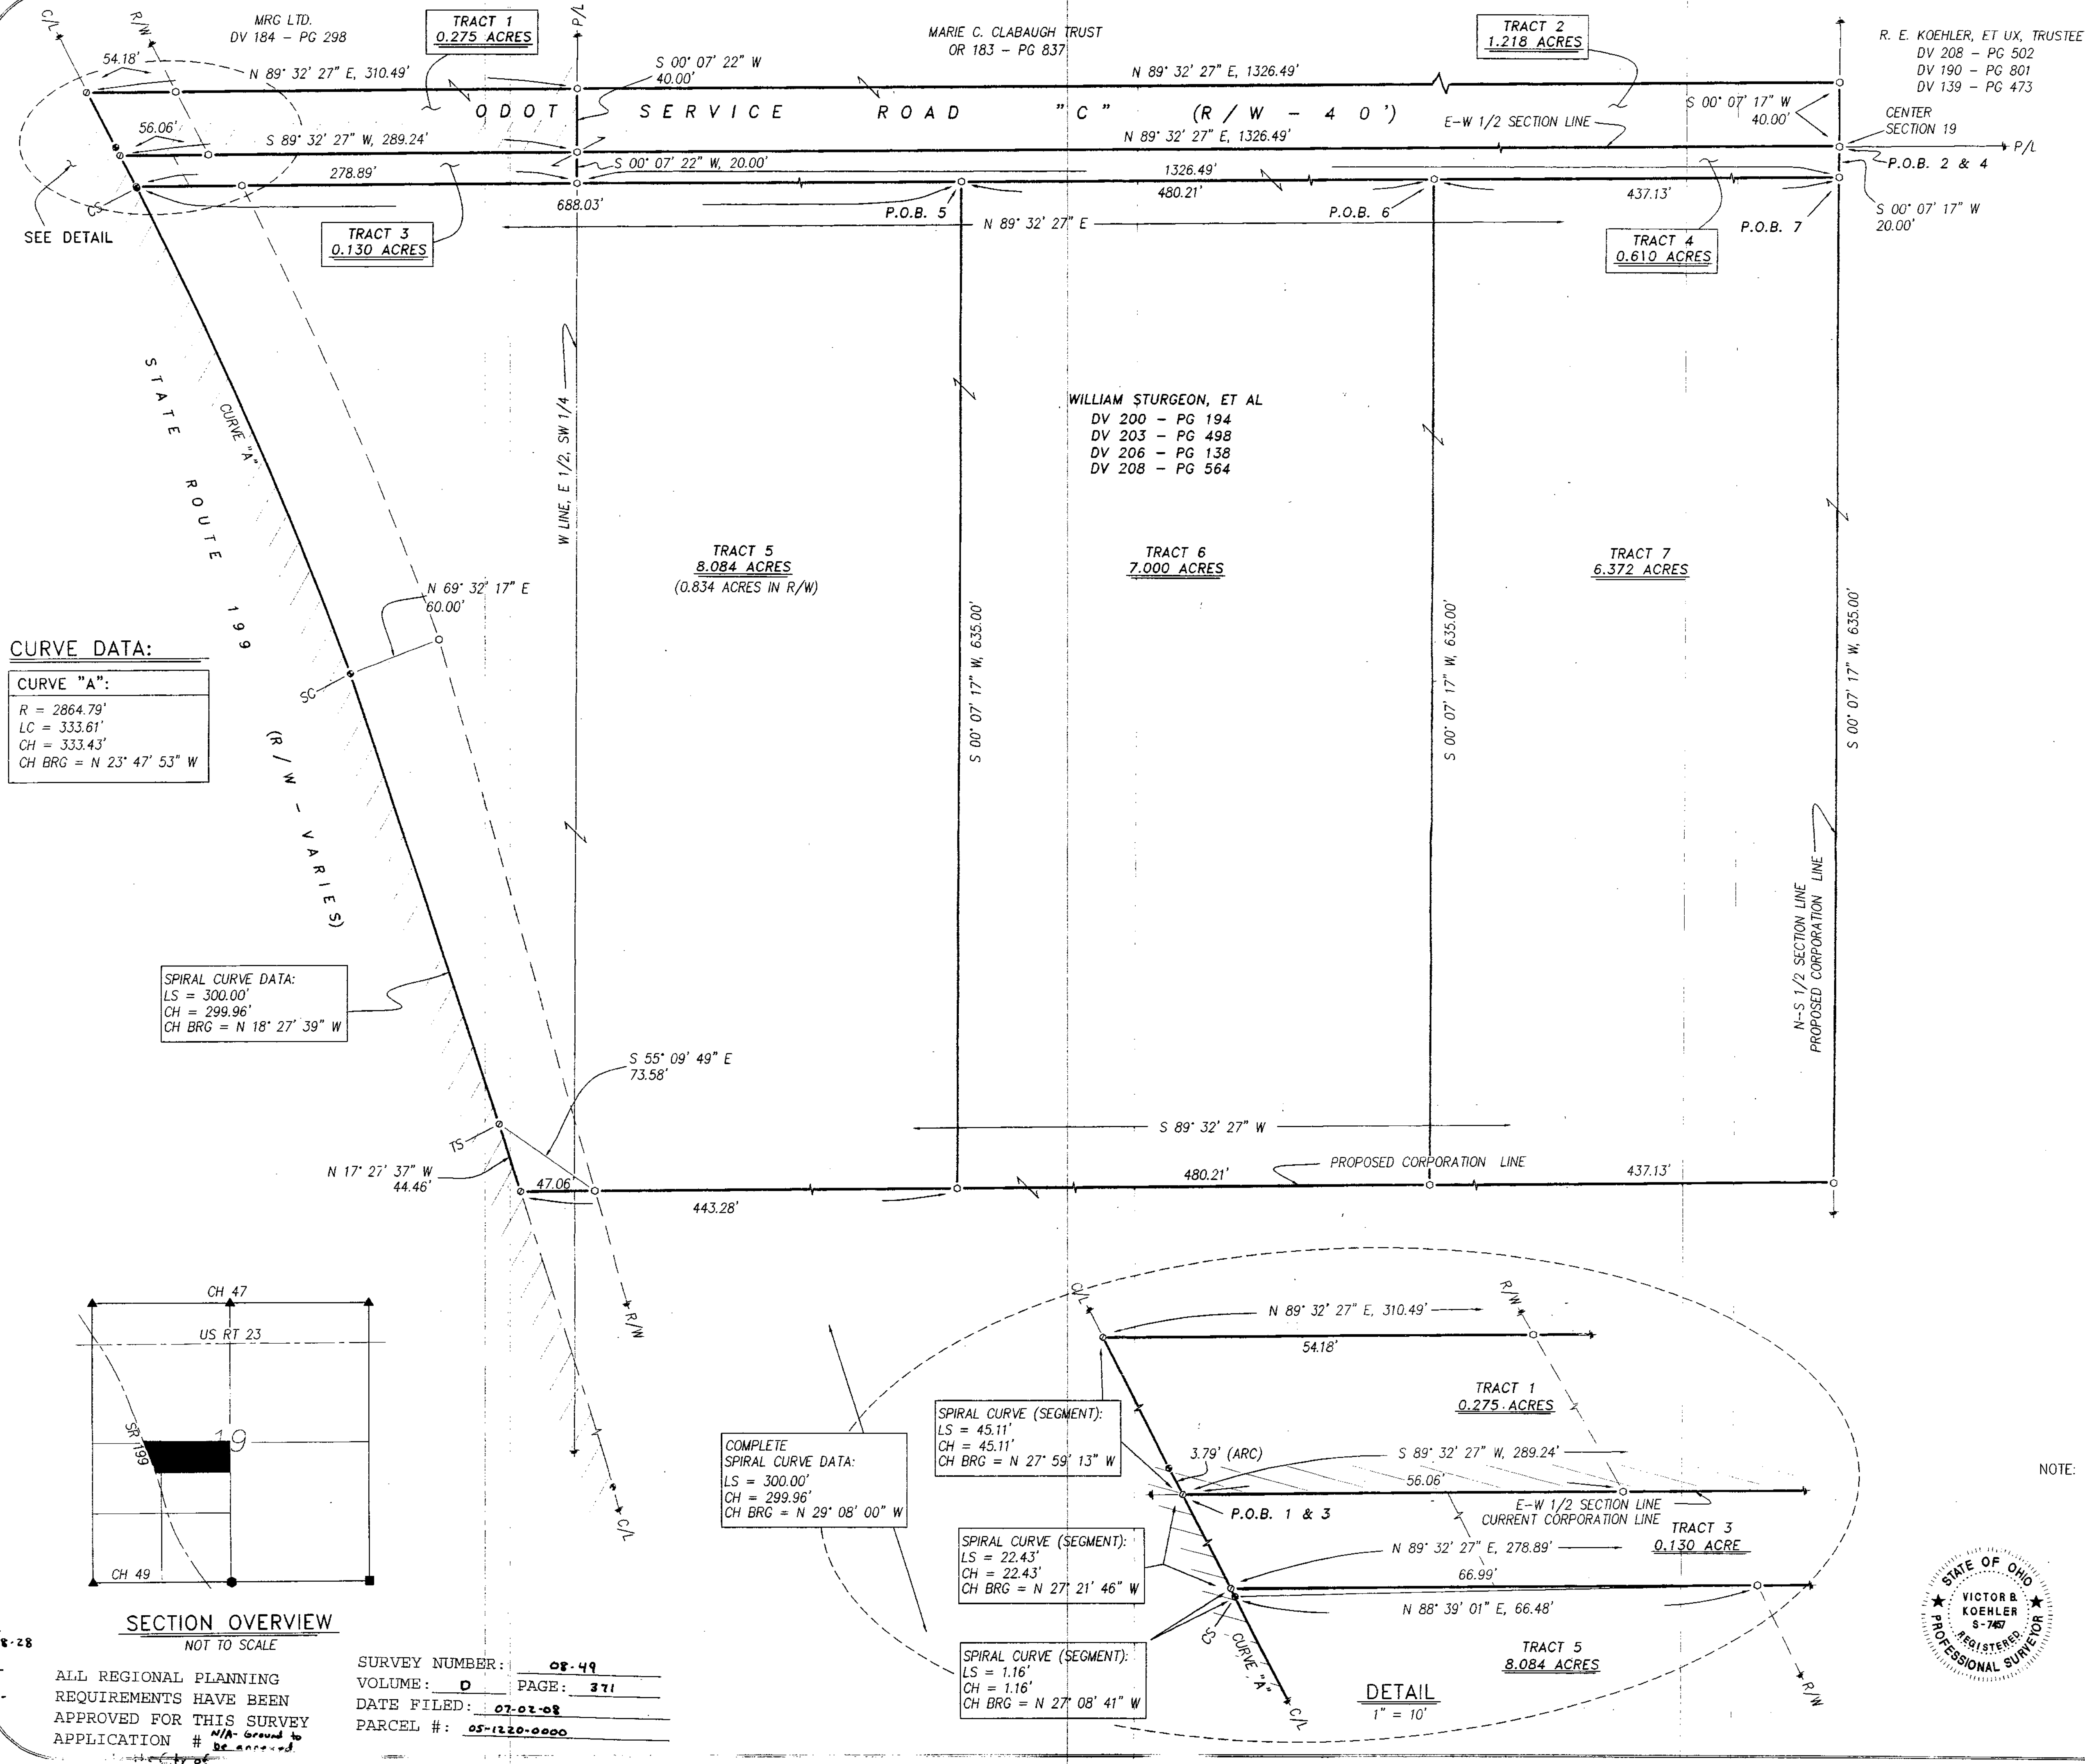

- REFERENCES:**
- DEED VOLUMES AND PAGES AS SHOWN.
 - SURVEY VOLUME D, PAGE 269.
 - SURVEY VOLUME 6, PAGE 227.
 - WYANDOT COUNTY CORNERSTONE RECORDS.
 - WYANDOT COUNTY ROAD RECORDS.
 - CABINET A, SLIDE 551, RECORDER'S OFFICE.
 - ODOT PLANS - SR 199:
 - WYA-(12.10-21.59)-(22.41-23.04)
 - ORIGINAL U. S. GOVERNMENT FIELD NOTES.
 - WYANDOT COUNTY COURT OF COMMON PLEAS CASE NUMBER 15567.

LEGEND:

SET	FOUND	DESCRIPTION
⊙	⊙	MONUMENT
⊕	⊕	RAILROAD SPIKE
⊙	⊙	NAIL
⊙	⊙	IRON PIPE
⊙	⊙	DRILL HOLE
⊙	⊙	5/8" IRON ROD WITH PERSONALIZED CAP
⊙	⊙	IRON ROD
⊙	⊙	STONE
⊙	⊙	MONUMENT BOX
⊙	⊙	DEED
⊙	⊙	PLAT
⊙	⊙	MEASURED
⊙	⊙	CALCULATED
⊙	⊙	DIAMETER
⊙	⊙	SURVEY RECORD
⊙	⊙	HOUSE
⊙	⊙	GARAGE
⊙	⊙	BARN
⊙	⊙	SHED
⊙	⊙	FENCE
⊙	⊙	C/L CENTERLINE
⊙	⊙	R/W RIGHT-OF-WAY
⊙	⊙	P/L PROPERTY LINE
⊙	⊙	POST
⊙	⊙	EXISTING CORPORATION LINE

NOTE: THIS SURVEY DOES NOT INCLUDE A TITLE SEARCH. EASEMENTS OR OTHER ENCUMBRANCES ON OR OVER THE LAND ARE NOT SHOWN ON THIS SURVEY. ANY BUILDINGS OR OTHER STRUCTURES NOT TO SCALE. I HEREBY DECLARE THAT I HAVE SURVEYED THE ABOVE DESCRIBED PROPERTY DURING MAY, 2008. THIS SURVEY IS SUBJECT TO ALL LEGAL HIGHWAYS, EASEMENTS, RESTRICTIONS, LEASES OF RECORD AND OF RECORDS IN RESPECTIVE UTILITY OFFICES. THE BEARINGS REFERRED TO HEREON ARE BASED ON AN ASSUMED MERIDIAN AND ARE ONLY FOR THE PURPOSE OF ANGULAR MEASUREMENT.



VICTOR B. KOEHLER, P.S. NO. 7457
DATE 06/20/08

KOEHLER SURVEYING, INC.
P. O. BOX 28
UPPER SANDUSKY, OHIO 43351
419-294-5388

SURVEY FOR: ROGER BOWEN
BEING A PARCEL OF LAND SITUATED IN PART OF THE
SOUTHWEST & NORTHWEST QUARTERS OF SECTION 19, T-2-S,
R-14-E, CRANE TOWNSHIP, WYANDOT COUNTY, OHIO

REVISIONS:

DRAWN:	CHECKED:	REVISIONS:
DAL	VBK	06-19-08
DAL	VBK	05-22-08
1	1	07/13-08