

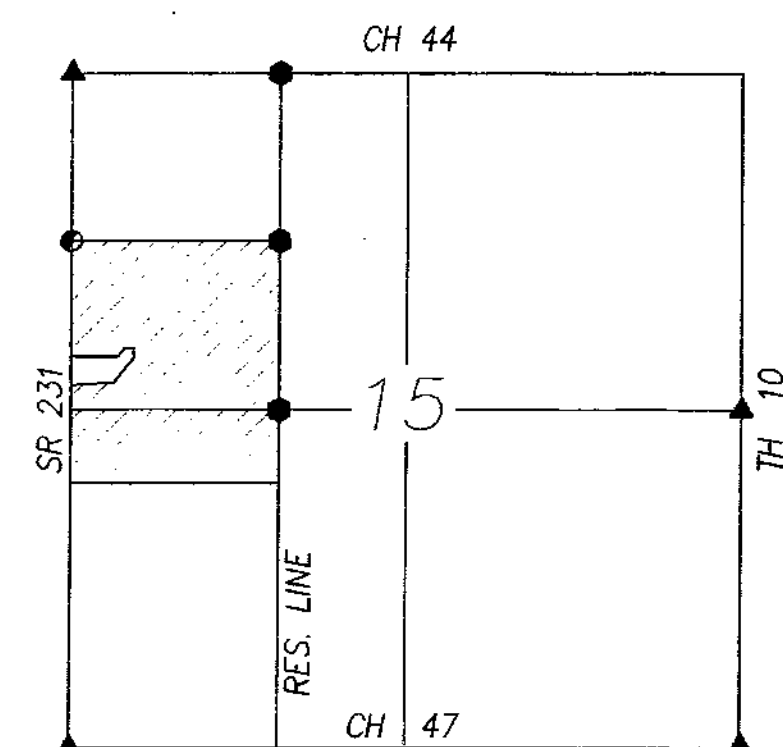


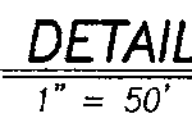

SECTION OVERVIEW
NOT TO SCALE

ALL REGIONAL PLANNING
REQUIREMENTS HAVE BEEN
APPROVED FOR THIS SURVEY
APPLICATION # NA


SURVEY NUMBER: 08-58
VOLUME: D PAGE: 374
DATE FILED: 7-31-08
PARCEL #: 12-0225-0000

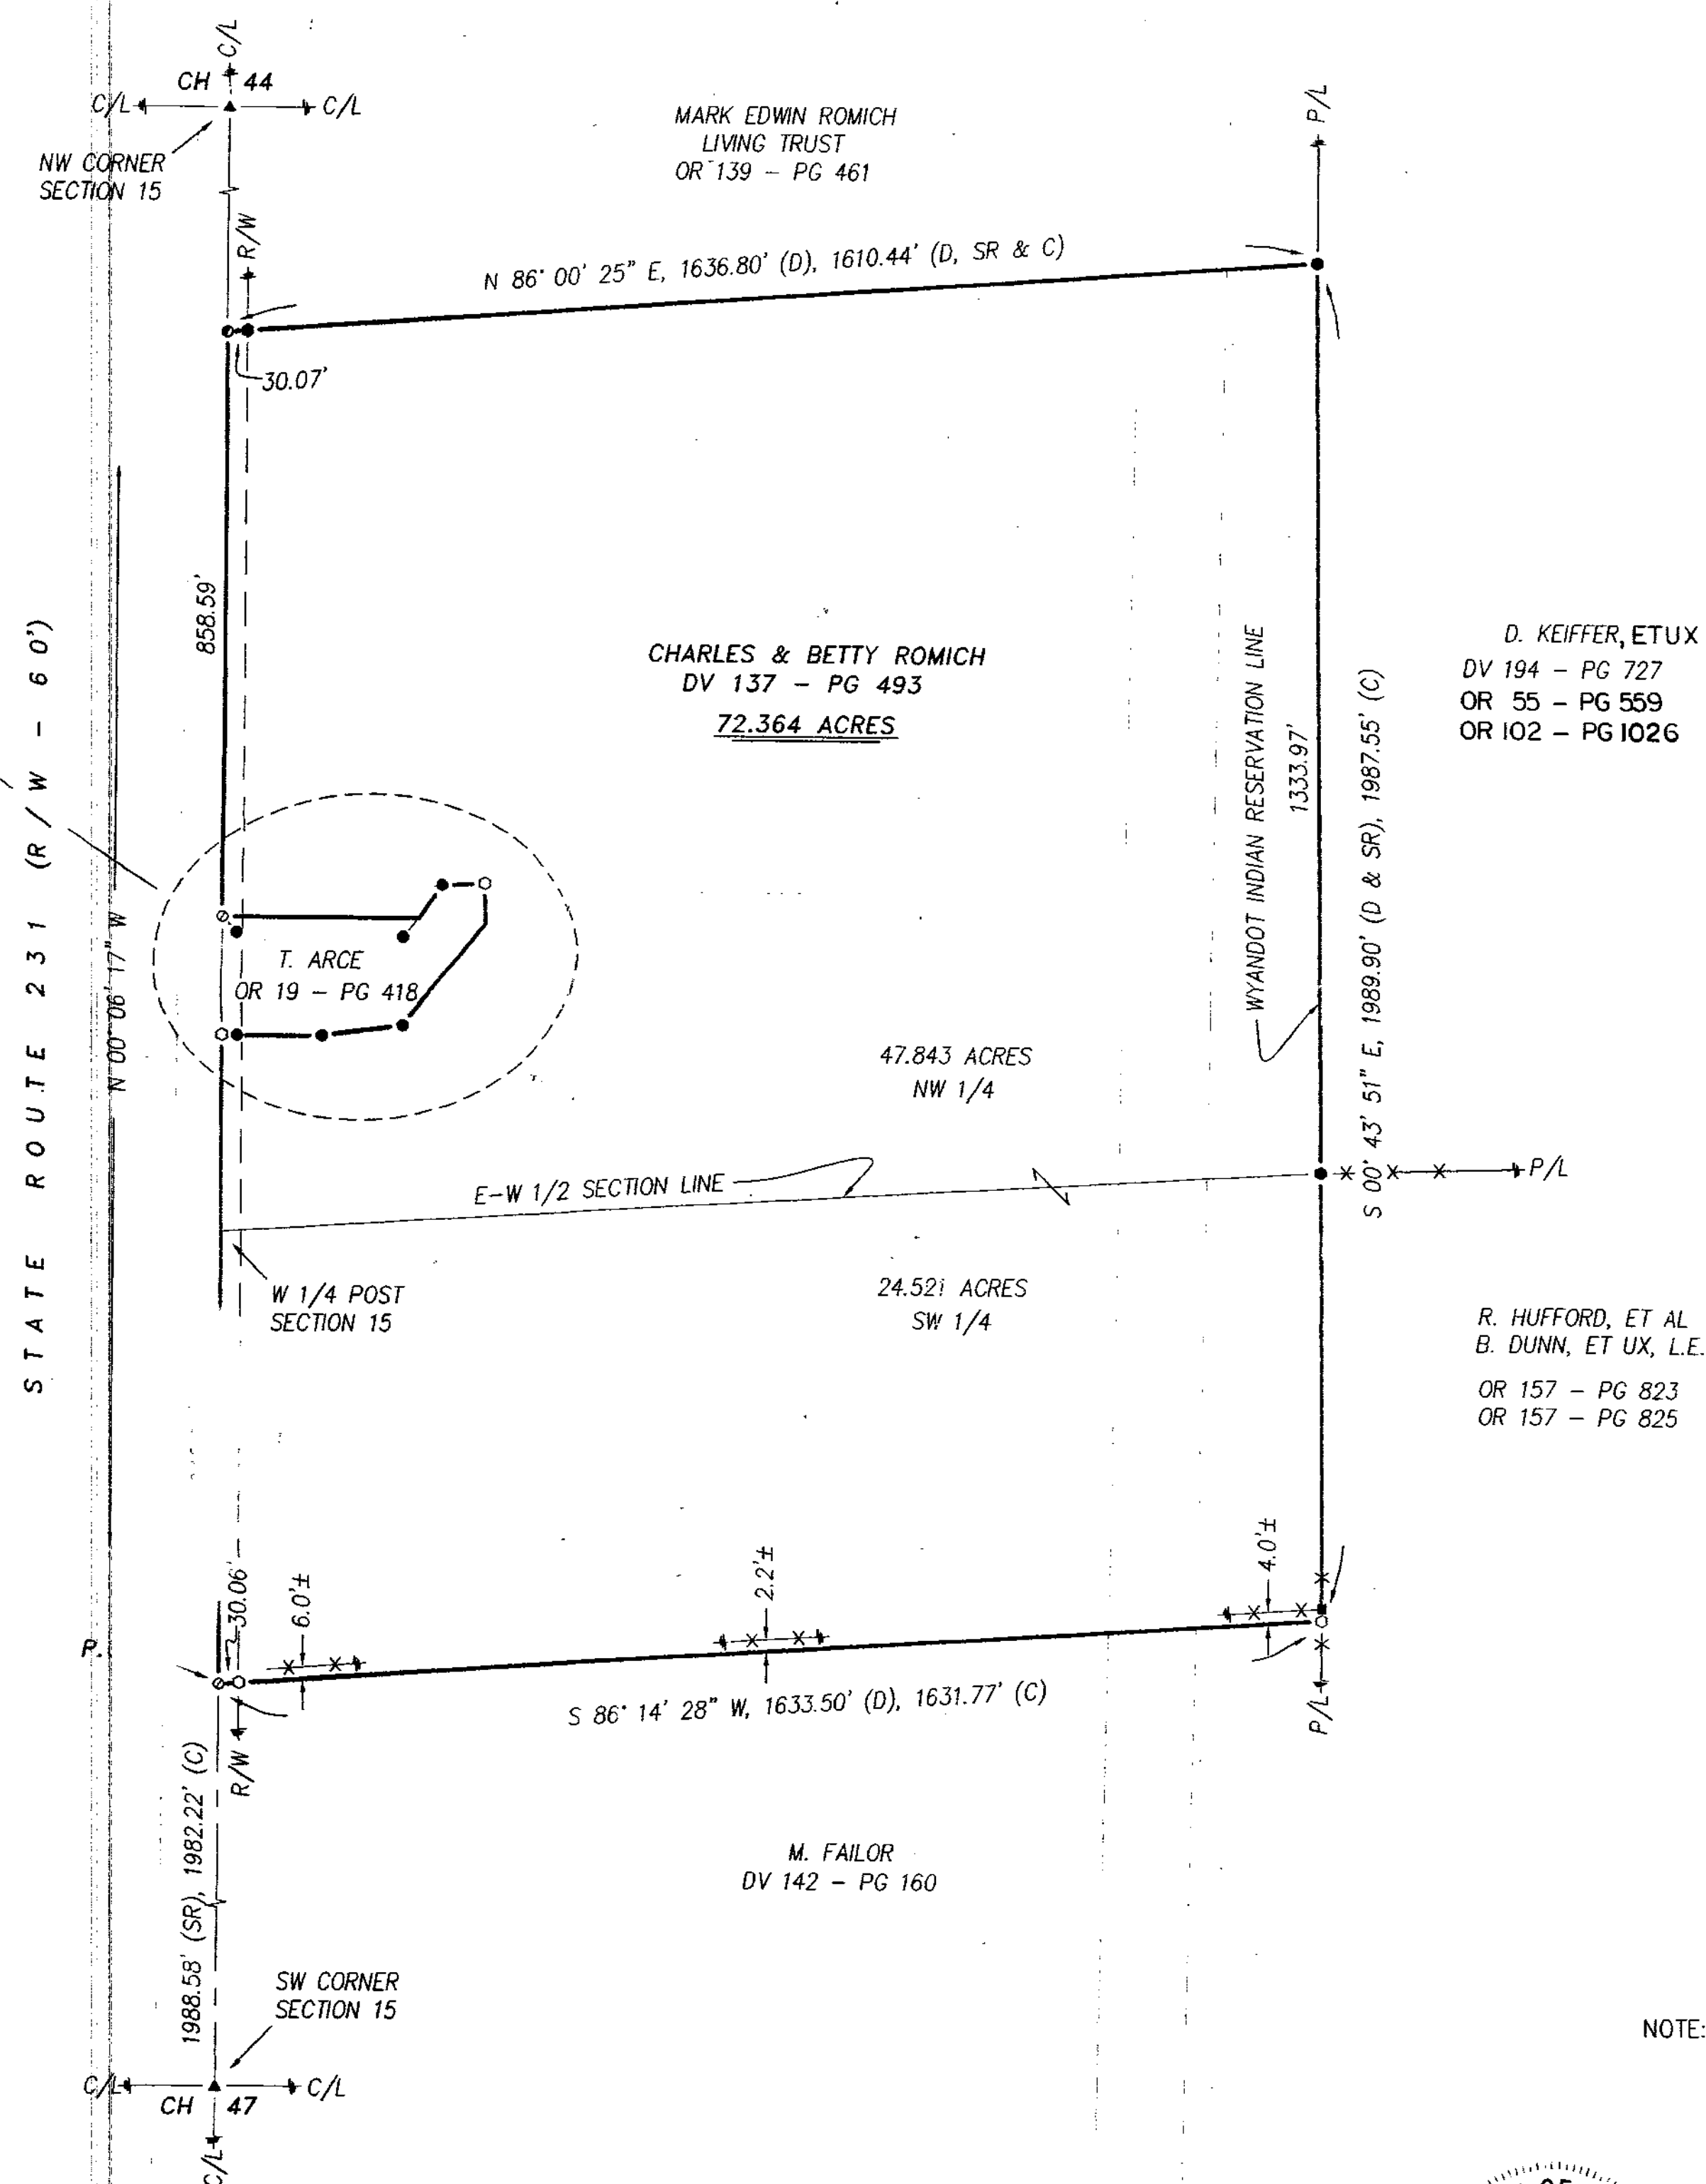

NOTE: THIS SURVEY DOES NOT INCLUDE A TITLE SEARCH.
EASEMENTS OR OTHER ENCUMBRANCES ON OR
OVER THE LAND ARE NOT SHOWN ON THIS SURVEY.
ANY BUILDINGS OR OTHER STRUCTURES NOT TO SCALE.
I HEREBY DECLARE THAT I HAVE SURVEYED THE ABOVE
DESCRIBED PROPERTY DURING JULY, 2008.
THIS SURVEY IS SUBJECT TO ALL LEGAL HIGHWAYS,
EASEMENTS, RESTRICTIONS, LINES OF RECORD
AND OF RECORDS IN RESPECTIVE UTILITY OFFICES.
THE BEARINGS REFERRED TO HEREON ARE BASED
ON AN ASSUMED MERIDIAN AND ARE ONLY FOR
THE PURPOSE OF ANGULAR MEASUREMENT.



Victor B. Koehler 07/23/08
VICTOR B. KOEHLER, P.S. NO. 7457 DATE

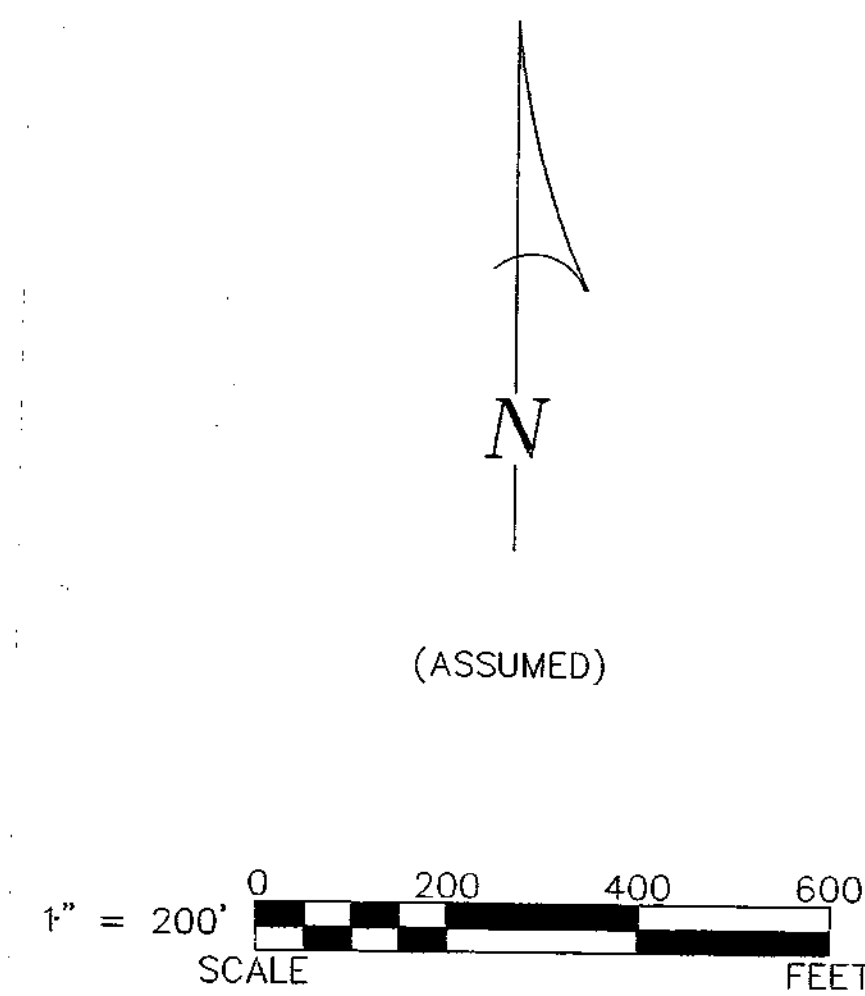

REFERENCES:

- DEED VOLUMES AND PAGES AS SHOWN.
- SURVEY VOLUME 6, PAGE 411.
- SURVEY VOLUME 2, PAGE 40.
- SURVEY VOLUME D, PAGE 163.
- SURVEY VOLUME D, PAGE 61.
- WYANDOT COUNTY CORNERSTONE RECORDS.
- WYANDOT COUNTY ROAD RECORDS.
- ORIGINAL U. S. GOVERNMENT FIELD NOTES.

LEGEND:

SET FOUND	DESCRIPTION
	MONUMENT
	RAILROAD SPIKE
	NAIL
	IRON PIPE (3/4" ϕ W/ CAP)
	DRILL HOLE
	5/8" ϕ IRON ROD WITH
	PERSONALIZED CAP
	IRON ROD (5/8" ϕ W/ "VBK" CAP)
	STONE
	MONUMENT BOX
D	DEED
P	PLAT
M	MEASURED
C	CALCULATED
ϕ	DIAMETER
SR	SURVEY RECORD
	HOUSE
	GARAGE
	BARN
	SHED
X	FENCE
C/L	CENTERLINE
R/W	RIGHT-OF-WAY
P/L	PROPERTY LINE
	POST

SURVEY FOR: CHUCK ROMICH

BEING A PARCEL OF LAND SITUATED IN PART OF THE
SOUTHWEST & NORTHWEST QUARTERS OF SECTION 15, T-2-S, R-15-E,
EDEN TOWNSHIP, WYANDOT COUNTY, OHIO

KOEHLER SURVEYING, INC.

UPPER SANDUSKY, OHIO 43351 419-294-5388

419-294-5388

DRAWN:	CHECKED:	REVISIONS:
--------	----------	------------

1	1
08083-S	